



State of Rhode Island and Providence Plantations
Coastal Resources Management Council
Oliver H. Stedman Government Center
4808 Tower Hill Road, Suite 3
Wakefield, RI 02879-1900

(401) 783-3370
Fax (401) 783-3767

PUBLIC NOTICE

File Number: 2015-09-003

Date: October 2, 2015

This office has under consideration the application of:

Narragansett Electric Company
Att: Erin Whoriskey
40 Sylvan Road
Waltham, MA 02451

for a State of Rhode Island Assent to construct and maintain:

Construct an eight story 744 space parking garage, sidewalks, access driveways, curbing, landscape features and a stormwater bioretention facility. The project represents phase 1 of a four phase project in the vicinity of the former Narragansett Electric "Dynamo House." The master plan for the site showing the four phases of the project are included with this public notice as well as the parking garage (phase 1) plan. The full (four phased project) will include the establishment of a public greenway with amenities along the Providence River shoreline.

Project Location:	342 Eddy Street
City/Town:	Providence
Plat/Lot:	21/429
Waterway:	Providence River

Plans of the proposed work may be seen at the CRMC office in Wakefield.

In accordance with the Administrative Procedures Act (Chapter 42-35 of the Rhode Island General Laws) you may request a hearing on this matter.

You are advised that if you have good reason to enter protests against the proposed work it is your privilege to do so. It is expected that objectors will review the application and plans thoroughly, visit site of proposed work if necessary, to familiarize themselves with the conditions and cite what law or laws, if any, would in their opinion be violated by the work proposed.

If you desire to protest, you must attend the scheduled hearing and give sworn testimony. A notice of the time and place of such hearing will be furnished you as soon as possible after receipt of your request for hearing. If you desire to request a hearing, to receive consideration, it should be in writing (**with your correct mailing address, e-mail address and valid contact number**) and be received at this office on or before October 17, 2015.

Figure I-1 Vicinity Map




BETA

RECEIVED
SEP 23 2015
COASTAL RESOURCES
MANAGEMENT COUNCIL

1,000 500 0 1,000 Feet

Scale: 1" = 1,000'

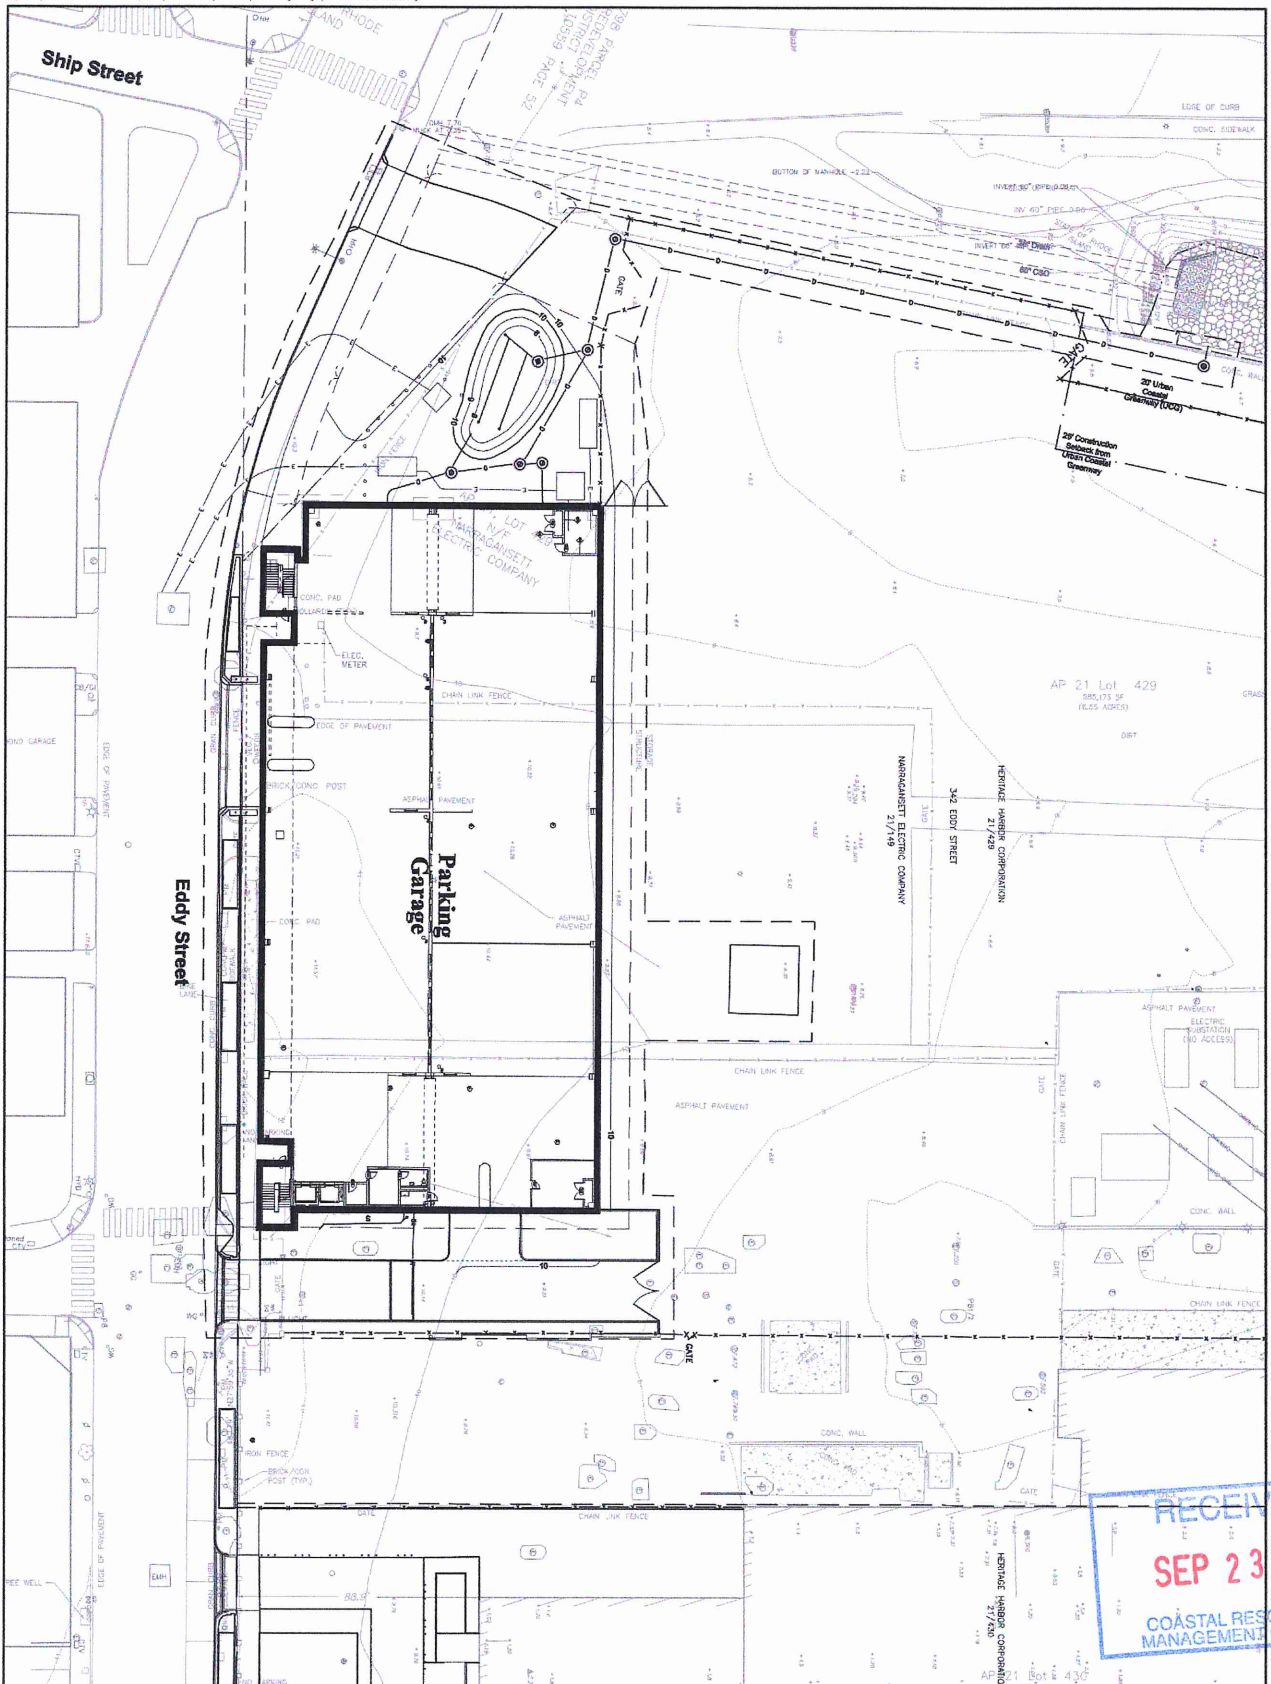

RECEIVED
SEP 23 2015
COASTAL RESOURCES
MANAGEMENT COUNCIL

Engineered by: BETA www.beta-inc.com CV PROPERTIES LLC Development • Inspection		Project: South Street Landing Garage Providence, Rhode Island Title: Site Plan							
Revisions: <table border="1"> <thead> <tr> <th>No.</th> <th>Description</th> <th>Date</th> </tr> </thead> <tbody> <tr> <td>1</td> <td>Final</td> <td></td> </tr> </tbody> </table>		No.	Description	Date	1	Final		Plan: 4597 Site Plan (150x10) Drawn By: MZ Checked By: MZ Scale: 1" = 40'	
No.	Description	Date							
1	Final								
Permit Plans: C3.1		Job No.: 4597 Date: August 2015							