



Oliver Stedman Government Center
4808 Tower Hill Road; Suite 116
Wakefield, RI 02879
401-783-3370

PUBLIC NOTICE

(re-notice)

(proposed facility relocated approximately 25 feet to the southwest)

File Number: 2015-09-098

Date: November 5, 2015

This office has under consideration the application of:

Richard W. & Norma H. Perry
1107 Shipwatch Circle
Tampa, FL 33602

for a State of Rhode Island Assent to construct and maintain: a residential boating facility consisting of a 19 foot ramp to a 48-foot pier to a 20-foot ramp to an 18-foot-by-8-foot float, chocked 18" above the bottom, extending approximately 53 feet beyond mean low water. This requires a three foot total length variance.


Project Location:	2 Sauga Avenue
City/Town:	North Kingstown
Plat/Lot	142/44
Waterway:	Fishing Cove

Plans of the proposed work may be seen at the CRMC office in Wakefield.

In accordance with the Administrative Procedures Act (Chapter 42-35 of the Rhode Island General Laws) you may request a hearing on this matter.

You are advised that if you have good reason to enter protests against the proposed work it is your privilege to do so. It is expected that objectors will review the application and plans thoroughly, visit site of proposed work if necessary, to familiarize themselves with the conditions and cite what law or laws, if any, would in their opinion be violated by the work proposed.

If you desire to protest, you must attend the scheduled hearing and give sworn testimony. A notice of the time and place of such hearing will be furnished you as soon as possible after receipt of your request for hearing. If you desire to request a hearing, to receive consideration, it should be in writing (**with your correct mailing address, e-mail address and valid contact number**) and be received at this office on or before December 5, 2015.

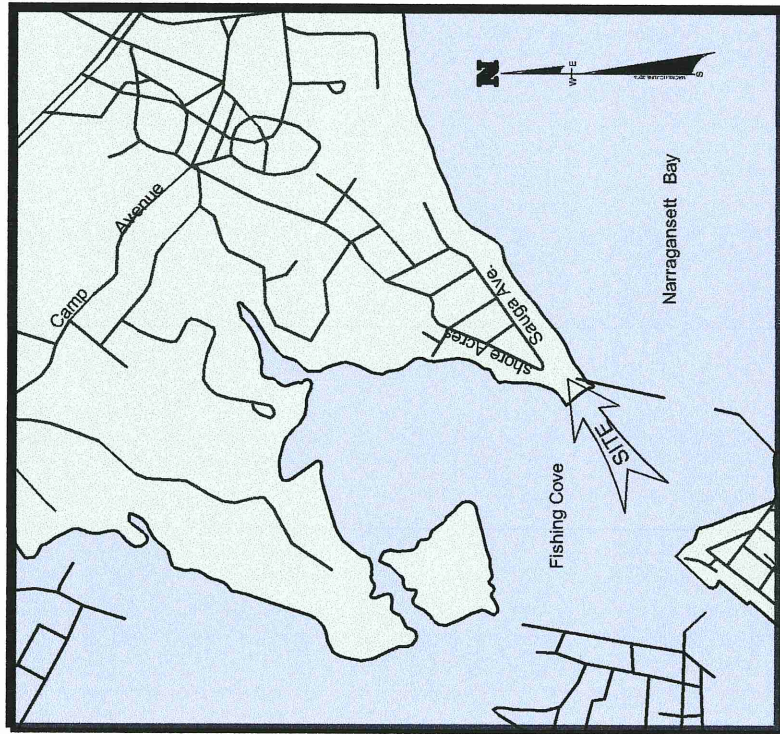

LOCATION PLAN


SCALE: 1" = 2000'

CJ DOYLE, P.E.

CIVIL ENGINEERING

MAILING ADDRESS
P.O. BOX 1161, HOPE VALLEY, RI
OFFICE LOCATION
33 NORTH ROAD, SUITE C-201A
PEACE DALE, RI


PHONE (401) 284-2909
FAX (401) 783-5997
cjengine@cox.net

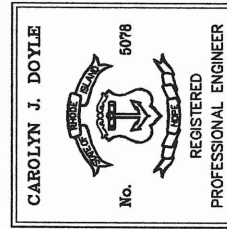

**FRISELLA-BALCH
& ASSOCIATES**

LAND SURVEYING

33 NORTH ROAD, SUITE C-201
PEACE DALE, RI
PHONE (401) 783-5949
FAX (401) 783-5997
www.friseλλα.com

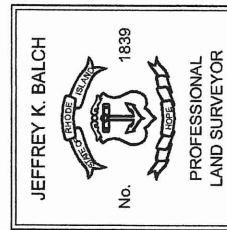

DRAWING TITLED:
**PROPOSED RESIDENTIAL
BOATING FACILITY**

LOCATED ON:
LOT: 44 OF ASSESSOR'S MAP: 142

OWNED BY:
RICHARD W. & NORMA H. PERRY

ADDRESS:
**2 SAUGA AVENUE
NORTH KINGSTOWN, RI**

DATE: **SEPTEMBER 23, 2015**

N

Fishing Cove Type II Water

SHORELINE TO THE
NORTHEAST IS 1,500'±

50' MLW OFFSET

BUOY

BUOY

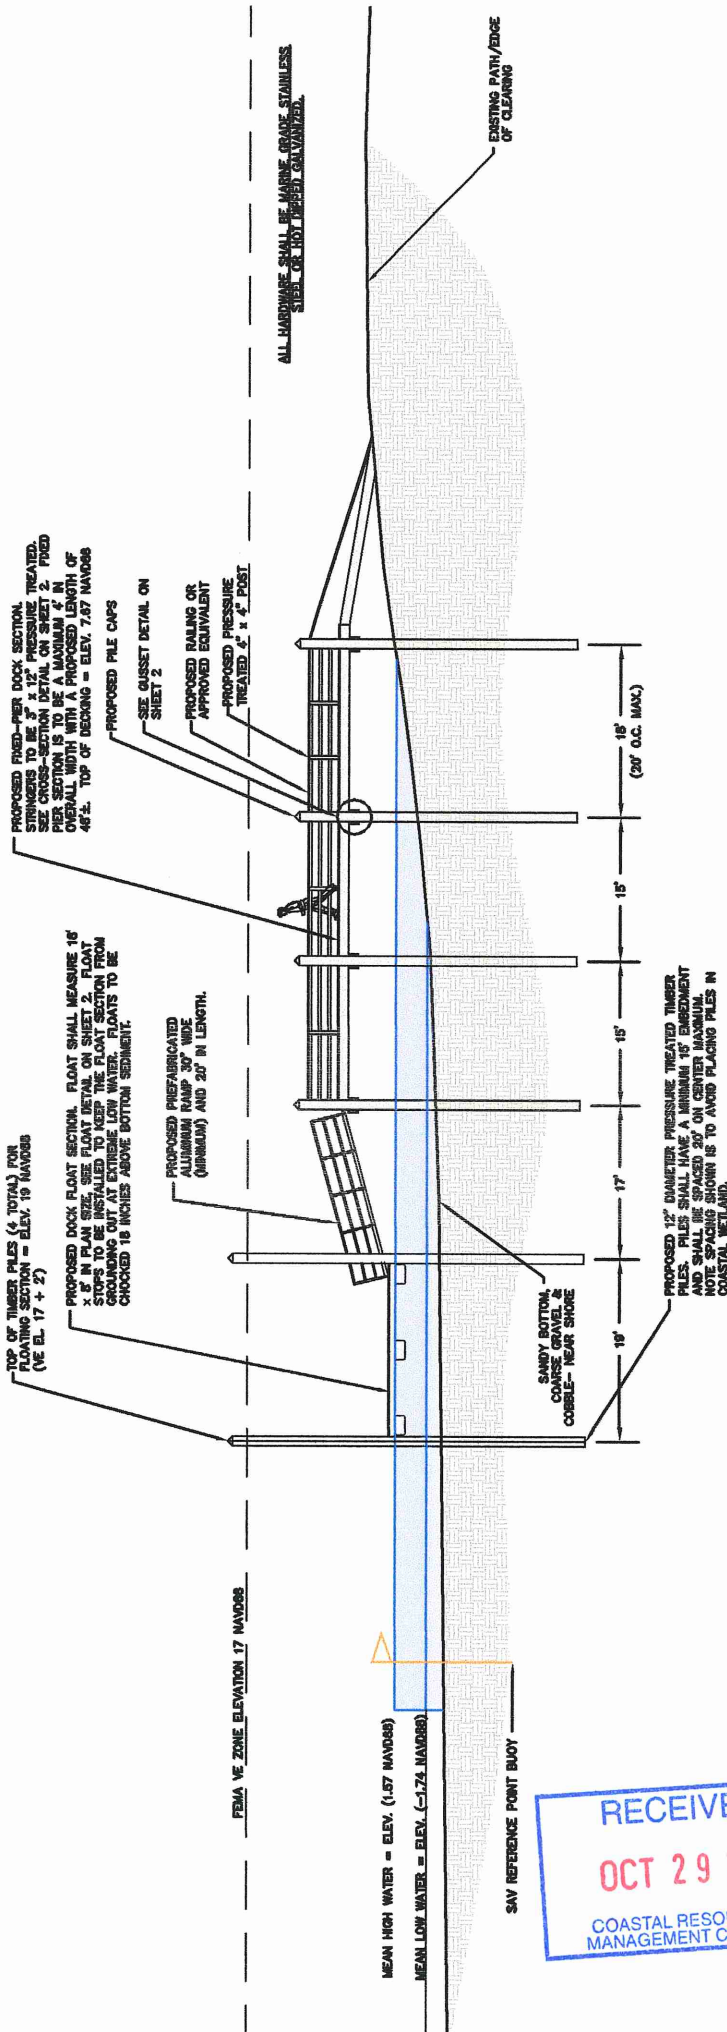

CJ DOYLE, P.E.
CIVIL ENGINEERING


MAILING ADDRESS
P.O. BOX 1161, HOPE VALLEY, RI
OFFICE LOCATION
33 NORTH ROAD, SUITE C-201A
PEACE DALE, RI

PHONE (401) 284-2909
FAX (401) 783-5997
cjengline@cox.net

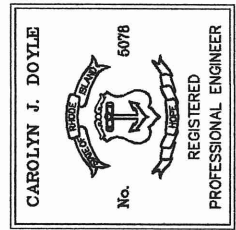

**FRISELLA-BALCH
& ASSOCIATES**
LAND SURVEYING

33 NORTH ROAD, SUITE C-201
PEACE DALE, RI
PHONE (401) 783-5949
FAX (401) 783-5997
www.friseλλα.com

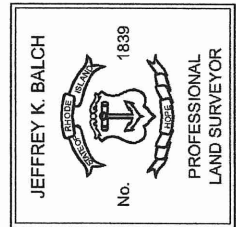

DRAWING TITLED:
**PROPOSED RESIDENTIAL
BOATING FACILITY**

LOCATED ON:
LOT: 44 OF ASSESSOR'S MAP: 142

OWNED BY:
RICHARD W. & NORMA H. PERRY

ADDRESS:
**2 SAUGA AVENUE
NORTH KINGSTOWN, RI**

DATE: **SEPTEMBER 23, 2015, REV 10/26/15**
SCALE: **1" = 20'**

**WATER DEPTH BELOW
FLOATING DOCK**

	LANDWARD	SEAWARD
HIGH TIDE	3.1'± LANDWARD	3.25'± SEAWARD
LOW TIDE	1.35'± LANDWARD	1.50'± SEAWARD