

State of Rhode Island
Coastal Resources Management Council
Oliver H. Stedman Government Center
4808 Tower Hill Road, Suite 3
Wakefield, RI 02879
(401)783-3370

State of Rhode Island
Department of Environmental Management
Office of Technical and Customer Asst.
235 Promenade Street
Providence, RI 02908-5767
(401)222-6822

JOINT PUBLIC NOTICE

CRMC File No.: 2015-11-039 Date: November 18, 2015

RIDEM Water Quality Certification Number: DP 15-145 & WQC 15-040

These offices have under consideration the application of:

Bela Vista Marina, LLC.
c/o Joe Fernandes
100 Oakland Beach Avenue
Warwick, RI 02889

for State of Rhode Island Assent (in accordance with the Coastal Resources Management Program), and a State of Rhode Island Dredge Permit (in accordance with the Marina infrastructure Maintenance Act of 1996 and the Marine Waterways and Boating Facilities Act of 2001, Rhode Island General Laws Chapter 46-6.1) and State of Rhode Island Water Quality Certification (in accordance with Chapter 42-35 pursuant to Chapters 46-12 and 42-17.1 of the RIGL, as amended) to perform

The project will include: Maintenance dredging within an existing Marina Perimeter Limit (MPL) of approximately 930 CY with disposal in the Providence River CAD cells.

Project Location: Bela Vista Marina

Street & Number: 32 Seminole Street

City/Town: Warwick

Plat Number: 376 Lot Number: 250

Waterway: Warwick Cove

Plans of the proposed work may be seen at the CRMC office in Wakefield.

In accordance with the Administrative Procedures Act (Chapter 42-35 of the Rhode Island General Laws) you may request a hearing on this matter. You are advised that if you have good reason to enter protests against the proposed work it is your privilege to do so. It is expected that objectors will review the application and plans thoroughly, visit site of proposed work if necessary, to familiarize themselves with the conditions and cite what law or laws, if any, would in their opinion be violated by the work proposed.


RICRMC/RIDEM Joint Public Notice
CRMC File No. 2015-11-039
November 18, 2015
Page Two

This also serves as notice that the Rhode Island Department of Environmental Management, Office of Water Resources, Water Quality Certification Program has under consideration and review the same proposed activity as described above for compliance with the State's Water Quality Regulations (AUTHORITY: in accordance with Clean Water Act, as amended (33 U.S.C. 1251 et.seq.; Chapter 42-35 pursuant to Chapters 46-12 and 42-17.1 of the Rhode Island General Laws of 1956, as amended).

If you desire to protest, you must attend the scheduled hearing and give sworn testimony. A notice of the time and place of such hearing will be furnished you as soon as possible after receipt of your request for hearing. If you desire to request a hearing, to receive consideration, it should be in writing and be received at this office on or before December 18, 2015.

It is expected that objectors will review the application and associates plans thoroughly. Comments that pertain to this Joint Notice must be submitted in writing and must be addressed to Rhode Island Coastal Resources Management Council and Rhode Island Dept of Environmental Management at the above referenced addresses.

lam

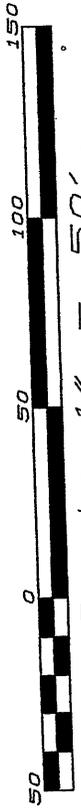


Scale 1" = 50'

N: 220763.4
E: 357274.3

FLOOD EBB

WARWICK COVE
CRMC TYPE 3 WATER
FEDERAL CHANNEL LINE 6' DEPTH

EXISTING FLOAT
WITHIN SETBACK
TO BE RE LOCATED
WITHIN MARINA
PERIMETER

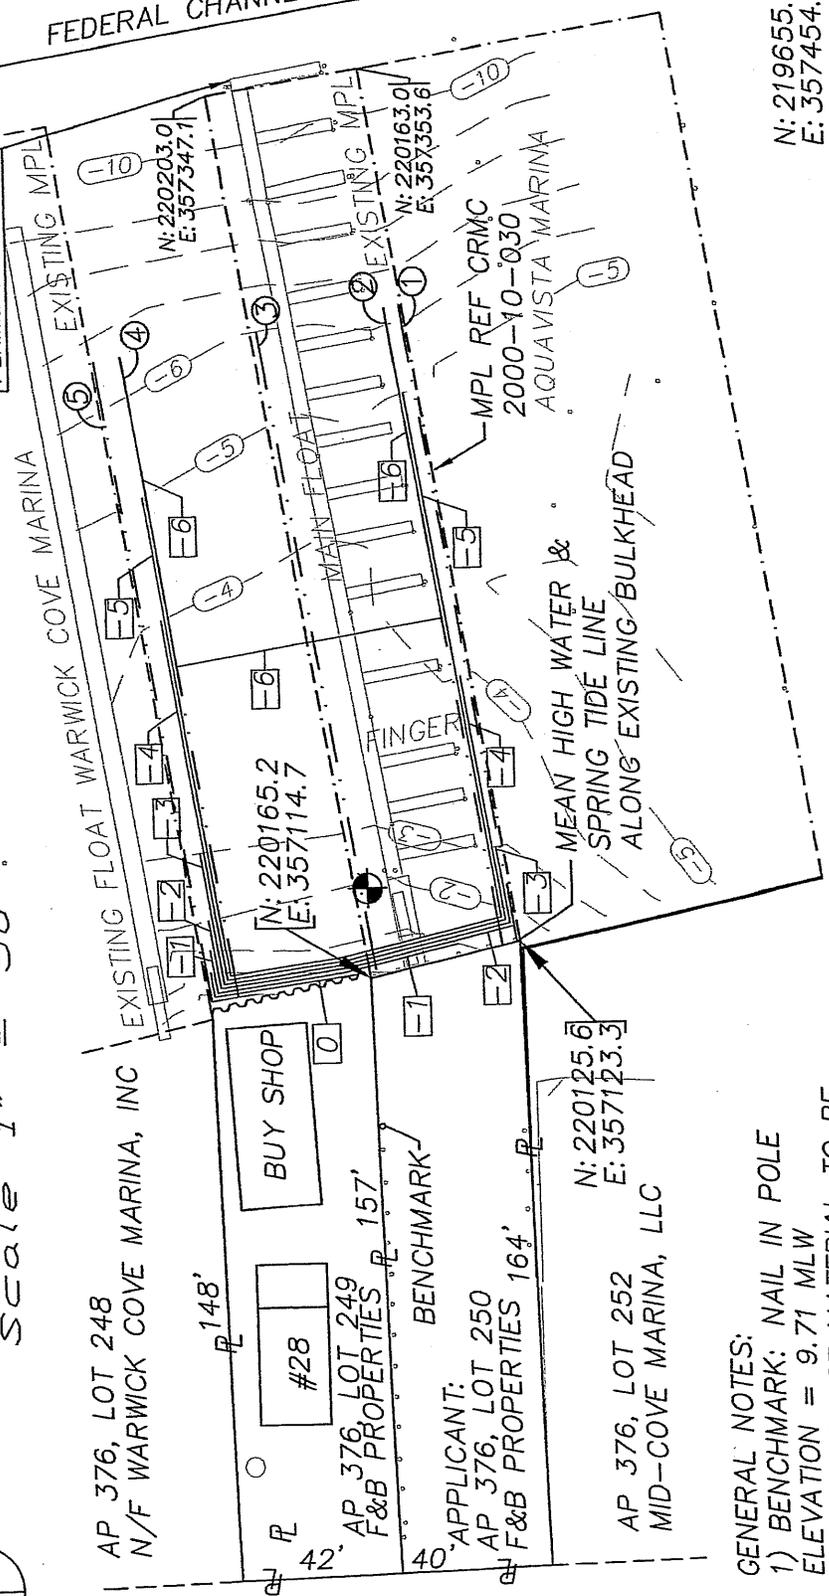

AP 376, LOT 248
N/F WARWICK COVE MARINA, INC

BUY SHOP

#28

AP 376, LOT 249
F&B PROPERTIES

BENCHMARK

AP 376, LOT 250
F&B PROPERTIES

N: 220125.6
E: 357123.3


AP 376, LOT 252
MID-COVE MARINA, LLC

GENERAL NOTES:

- 1) BENCHMARK: NAIL IN POLE ELEVATION = 9.71 MLW
- 2) ALL DREDGE MATERIAL TO BE DISPOSED IN STATE OF RI PROVIDENCE RIVER CAD CELL
- 3) COORDINATES REFERENCE RI STATE PLANE SYSTEM (NAD83)

PROPOSED CONDITIONS
1"=50'

N: 219655.3
E: 357454.3

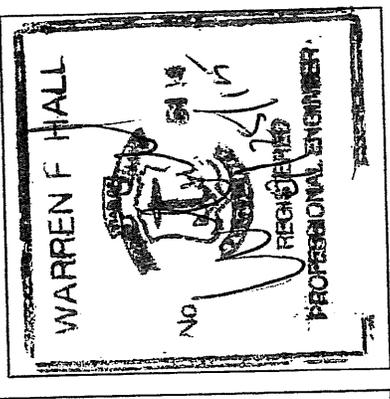

RECEIVED
NOV 13 2015
COASTAL RESOURCES
MANAGEMENT COUNCIL

BELA VISTA MARINA, LLC
32 SEMINOLE ST., WARWICK, RI 02889
AP 376, LOT 250
BY: WARREN HALL, CIVIL ENGINEER
SEPTEMBER 22, 2015 SHEET 4 OF 5

