



Oliver Stedman Government Center
4808 Tower Hill Road; Suite 116
Wakefield, RI 02879
401-783-3370

PUBLIC NOTICE

File Number: 2015-12-050

Date: January 6, 2016

This office has under consideration the application of:

ProvPort, Inc.
c/o Ryan & Co., Attn: P. Smith
Three Galleria Tower; 6555 Northern Blvd
Clarks Summit, PA 18411

for a State of Rhode Island Assent to construct and maintain: a cement receiving and distribution facility.


Project Location:	21 & 39 New York Avenue
City/Town:	Providence
Plat/Lot:	56 / 350,351,352,355
Waterway:	Providence River

Plans of the proposed work may be seen at the CRMC office in Wakefield.

In accordance with the Administrative Procedures Act (Chapter 42-35 of the Rhode Island General Laws) you may request a hearing on this matter.

You are advised that if you have good reason to enter protests against the proposed work it is your privilege to do so. It is expected that objectors will review the application and plans thoroughly, visit site of proposed work if necessary, to familiarize themselves with the conditions and cite what law or laws, if any, would in their opinion be violated by the work proposed.

If you desire to protest, you must attend the scheduled hearing and give sworn testimony. A notice of the time and place of such hearing will be furnished you as soon as possible after receipt of your request for hearing. If you desire to request a hearing, to receive consideration, it should be in writing (**with your correct mailing address, e-mail address and valid contact number**) and be received at this office on or before February 6, 2016.

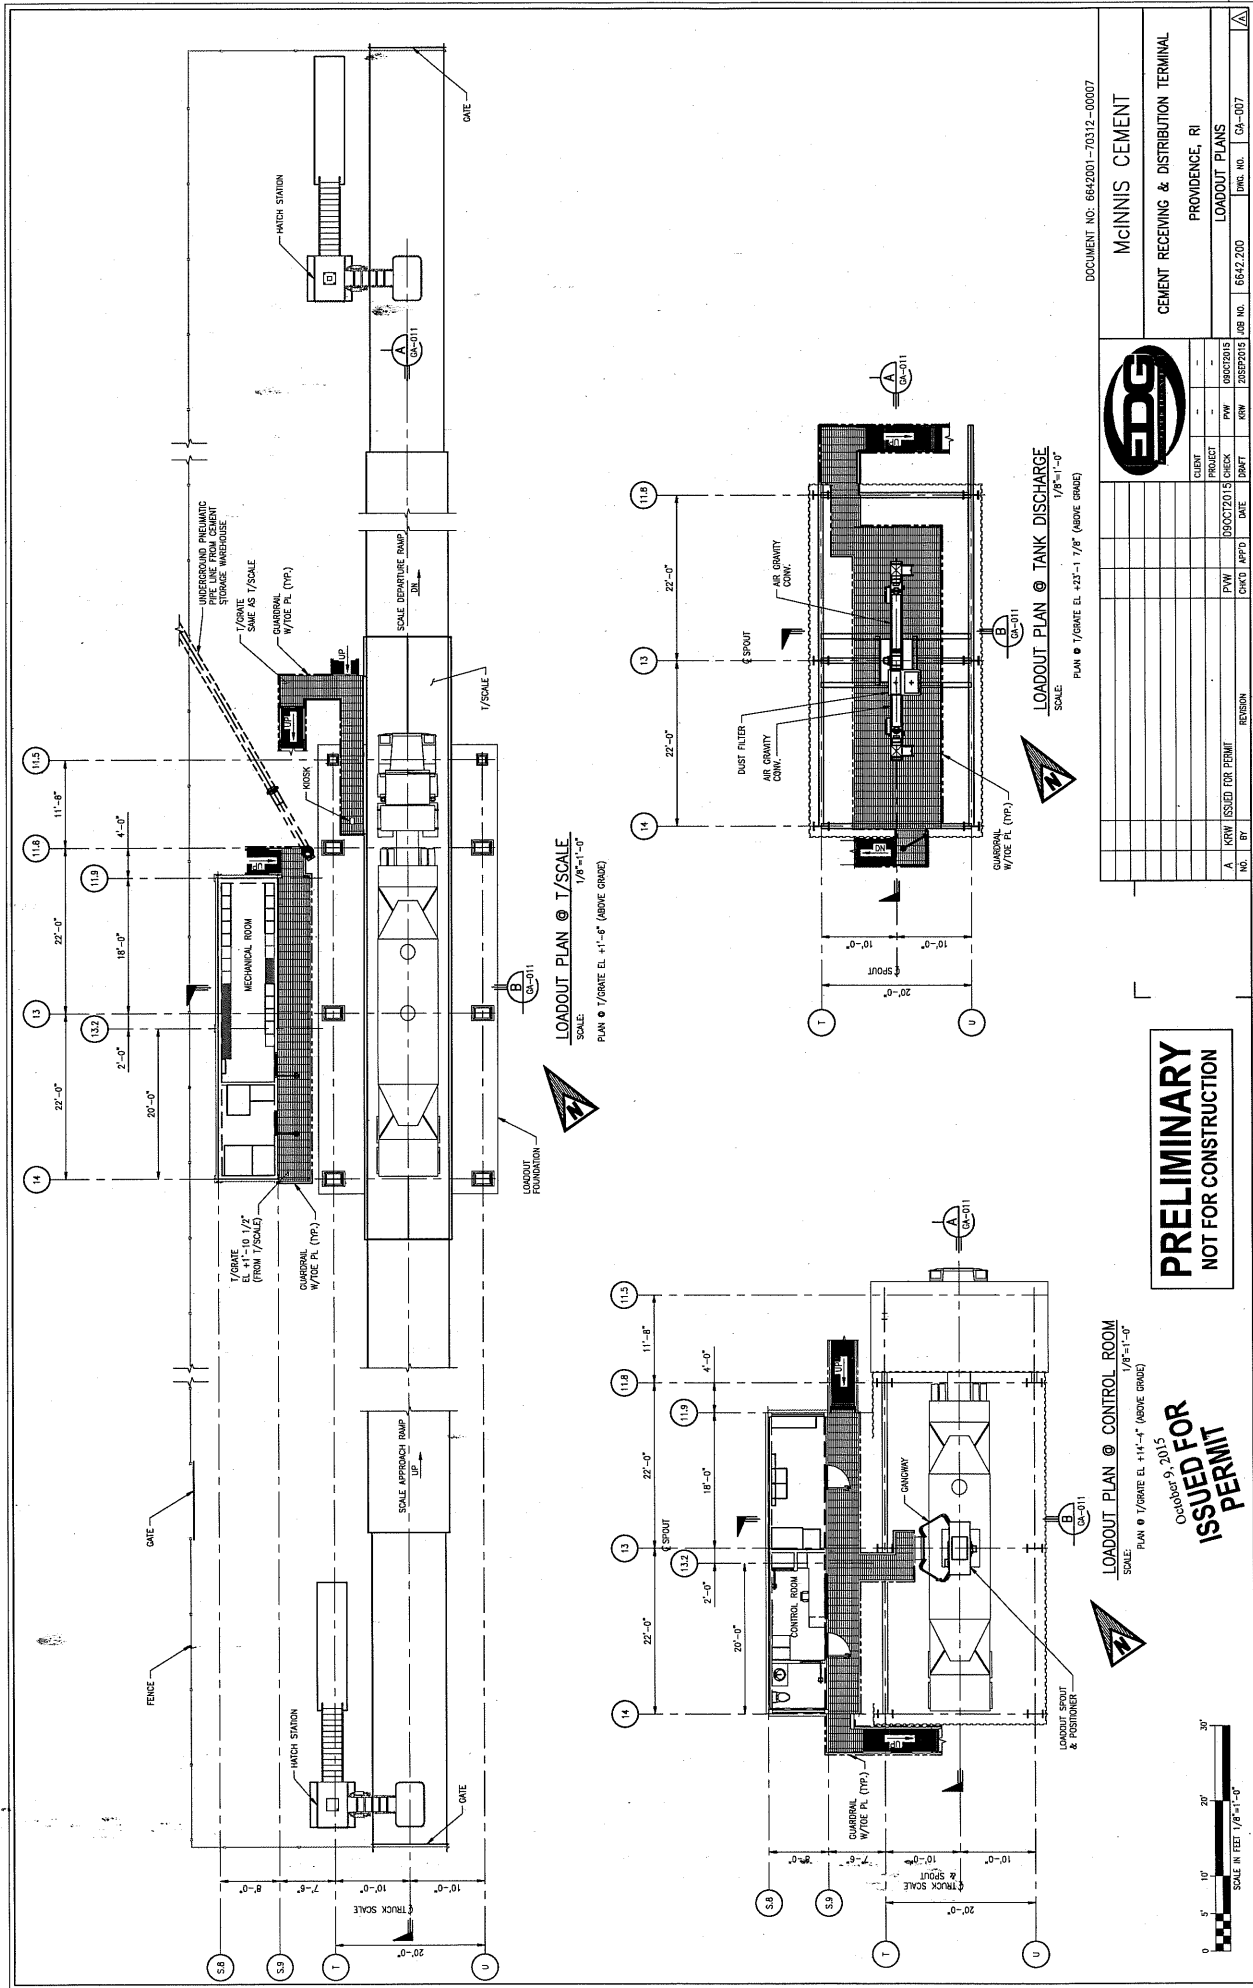



McINNIS CEMENT

CEMENT RECEIVING & DISTRIBUTION TERMINAL


PROVIDENCE, RI

TE UTILITIES PLAN

DWG. NO.	SP-003
----------	--------

PRELIMINARY
NOT FOR CONSTRUCTION

October 09, 2015
ISSUED FOR
PERMIT

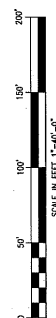

SCALE IN FEET 1"=40'-0"

542001SP-001-A DWG - PLOTTED 10/15/2015 2:32 PM BY WILLIAMS, KEVIN