



Oliver Stedman Government Center
4808 Tower Hill Road; Suite 116
Wakefield, RI 02879
401-783-3370

PUBLIC NOTICE

File Number: 2016-03-089

Date: April 28, 2016

This office has under consideration the application of:

14 Beacon Avenue Management Trust
Michael J. Packard, Trustee
14 Beacon Avenue
Warwick, RI 02889

for a State of Rhode Island Assent to construct and maintain: a residential boating facility consisting of a 98'x 4' fixed pier, 17'x 2.5' aluminum ramp, and an 8'x 18' float, extending approximately 50 feet beyond mean low water (MLW).


Project Location:	14 Beacon Avenue
City/Town:	Warwick
Plat/Lot:	381 / 0015
Waterway:	Narragansett Bay

Plans of the proposed work may be seen at the CRMC office in Wakefield.

In accordance with the Administrative Procedures Act (Chapter 42-35 of the Rhode Island General Laws) you may request a hearing on this matter.

You are advised that if you have good reason to enter protests against the proposed work it is your privilege to do so. It is expected that objectors will review the application and plans thoroughly, visit site of proposed work if necessary, to familiarize themselves with the conditions and cite what law or laws, if any, would in their opinion be violated by the work proposed.


If you desire to protest, you must attend the scheduled hearing and give sworn testimony. A notice of the time and place of such hearing will be furnished you as soon as possible after receipt of your request for hearing. If you desire to request a hearing, to receive consideration, it should be in writing (**with your correct mailing address, e-mail address and valid contact number**) and be received at this office on or before **May 28, 2016**.

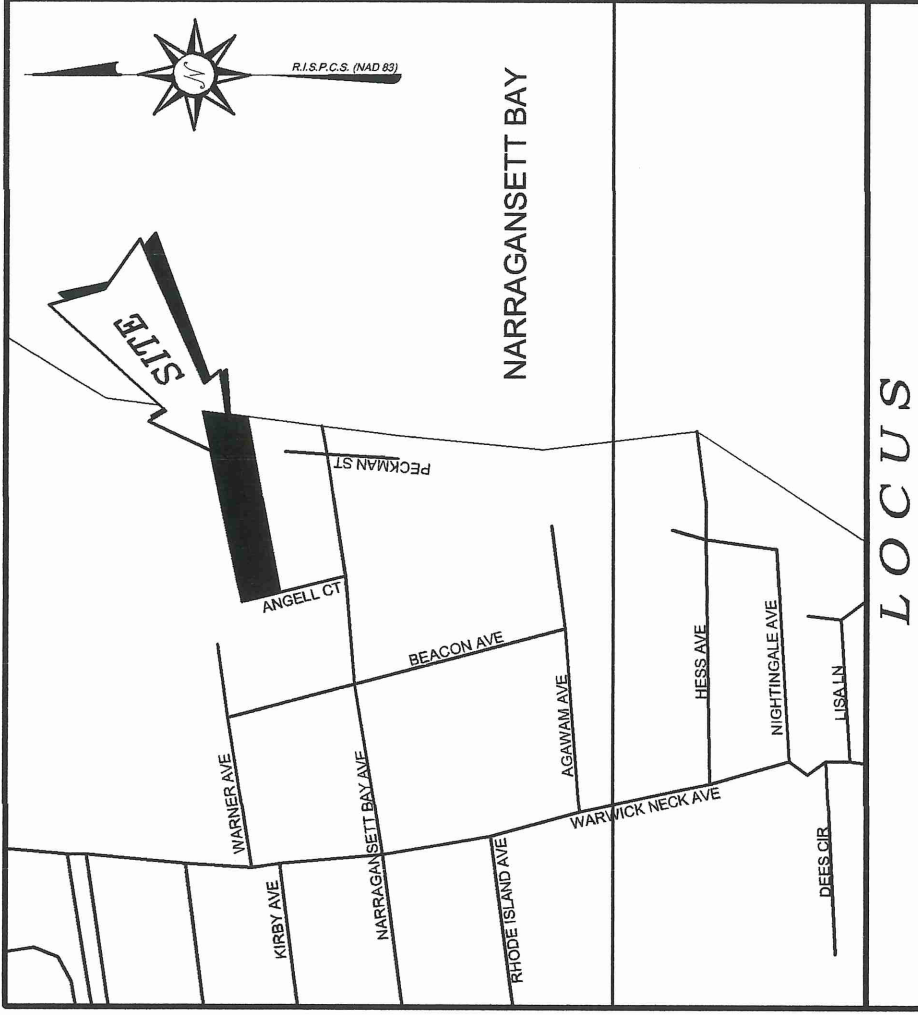

CJ DOYLE, P.E.
CIVIL ENGINEERING

MAILING ADDRESS
P.O. BOX 1161, HOPE VALLEY, RI
OFFICE LOCATION
1122 MAIN STREET
WYOMING, RI

PHONE (401) 491-9530
cjengline@cox.net

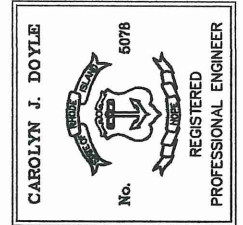

DRAWING TITLED:
**PROPOSED RESIDENTIAL BOATING
FACILITY**

LOCATED ON:

LOT: 15 OF ASSESSOR'S MAP: 381

OWNED BY:

14 BEACON AVENUE MANAGEMENT TRUST

ADDRESS:

**14 BEACON AVENUE
WARWICK, RI**

DATE: **MARCH 15, 2016**

SURVEY BY:
WATERMAN ENGINEERING COMPANY
46 SUTTON AVENUE
EAST PROVIDENCE, RI 02900
PHONE: 401-438-5775
FAX: 401-438-5773
www.watermanengineering.net



CJ DOYLE, P.E.

CIVIL ENGINEERING

MAILING ADDRESS
P.O. BOX 1161, HOPE VALLEY, RI
OFFICE LOCATION
1122 MAIN STREET
WYOMING, RI

PHONE (401) 491-9530
cjdengr@cox.net



PROPOSED DOCK COMPONENTS:

- PROPOSED 4' WIDE X 98' LONG FIXED-PIER SECTION. SEE SEPARATE DETAILS.
- PROPOSED 12" DIA. TIMBER PILE (MINIMUM).
- PROPOSED 30" WIDE X 20' LONG PREFABRICATED RAMP SECTION. SEE SEPARATE DETAILS.
- PROPOSED 8' WIDE X 18' FLOAT. SEE SEPARATE DETAILS.
- PROPOSED TIE OFF PILES, 12" DIA. TIMBER PILE (MINIMUM), SET 12" APART AND 18' OFF ADJACENT FIXED PIER.

SURVEY BY:
WATERMAN ENGINEERING COMPANY
46 SUTTON AVENUE
EAST PROVIDENCE, RI 02900
PHONE: 401-438-5775
FAX: 401-438-5773
www.watermanengineering.net

DRAWING TITLED:
PROPOSED RESIDENTIAL BOATING FACILITY

LOCATED ON:

LOT: 15 OF ASSESSOR'S MAP: 381

OWNED BY:


14 BEACON AVENUE MANAGEMENT TRUST

ADDRESS:

**14 BEACON AVENUE
WARWICK, RI**

DATE: **MARCH 15, 2016**

SCALE: **1" = 80'**

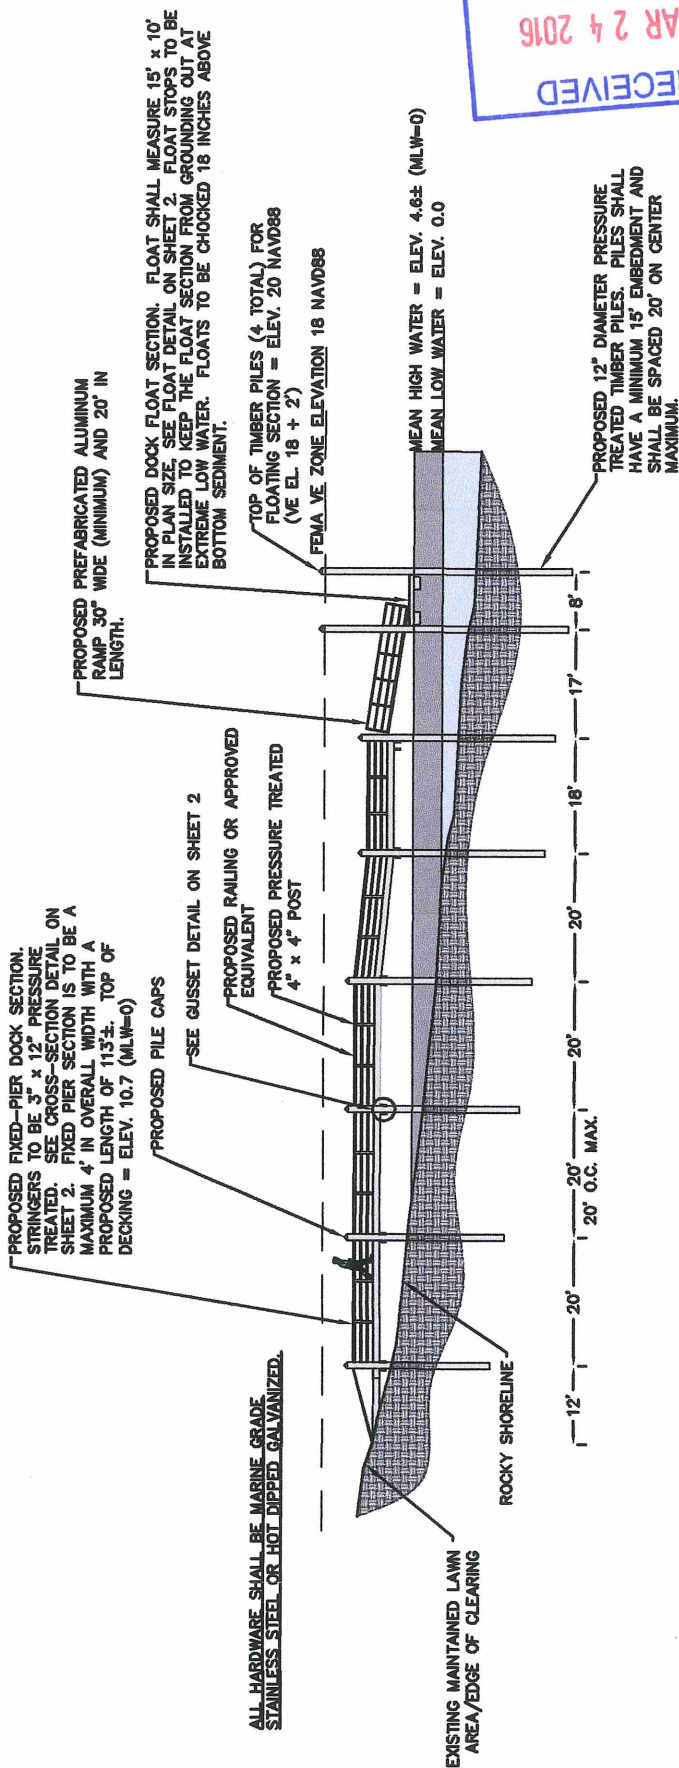

RECEIVED
MAR 24 2016
COASTAL RESOURCES
MANAGEMENT COUNCIL

WATER DEPTH BELOW FLOATING DOCK

	LANDWARD	SEAWARD
HIGH TIDE	8.1'± LANDWARD	8.8'± SEAWARD
LOW TIDE	3.9'± LANDWARD	4.2'± SEAWARD

DRAWING TITLED:
**PROPOSED RESIDENTIAL BOATING
FACILITY**

LOCATED ON:

LOT: 15 OF ASSESSOR'S MAP: 381

OWNED BY:

14 BEACON AVENUE MANAGEMENT TRUST

ADDRESS:

**14 BEACON AVENUE
WARWICK, RI**

DATE: **MARCH 15, 2016**


SCALE: **1" = 40'**

CJ DOYLE, P.E.

CIVIL ENGINEERING

MAILING ADDRESS
P.O. BOX 1161, HOPE VALLEY, RI
OFFICE LOCATION
1122 MAIN STREET
WYOMING, RI

PHONE (401) 491-9530
cjengline@cox.net

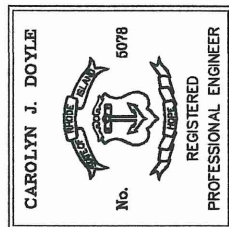

SURVEY BY:
WATERMAN ENGINEERING COMPANY
46 SUTTON AVENUE
EAST PROVIDENCE, RI 02900
PHONE: 401-438-5775
FAX: 401-438-5773
www.watermanengineering.net