



Oliver Stedman Government Center
4808 Tower Hill Road; Suite 116
Wakefield, RI 02879
401-783-3370

PUBLIC NOTICE

File Number: 2016-06-053

Date: July 7, 2016

This office has under consideration the application of:

John Ruggieri
173 Mathewson Road
Barrington, RI 02806

for a State of Rhode Island Assent to construct and maintain: a new residential boating facility consisting of a 4' x 10' upland ramp, 4' x 10' fixed timber pier, 3' x 18' access ramp and 10' x 15' (150sf) terminal float. The facility will extend ~25' seaward of the cited MLW mark.


Project Location:	173 Mathewson Road
City/Town:	Barrington
Plat/Lot:	25 / 59,62
Waterway:	Warren River, Type III waters

Plans of the proposed work may be seen at the CRMC office in Wakefield.

In accordance with the Administrative Procedures Act (Chapter 42-35 of the Rhode Island General Laws) you may request a hearing on this matter.

You are advised that if you have good reason to enter protests against the proposed work it is your privilege to do so. It is expected that objectors will review the application and plans thoroughly, visit site of proposed work if necessary, to familiarize themselves with the conditions and cite what law or laws, if any, would in their opinion be violated by the work proposed.

If you desire to protest, you must attend the scheduled hearing and give sworn testimony. A notice of the time and place of such hearing will be furnished you as soon as possible after receipt of your request for hearing. If you desire to request a hearing, to receive consideration, it should be in writing (**with your correct mailing address, e-mail address and valid contact number**) and be received at this office on or before August 7, 2016.

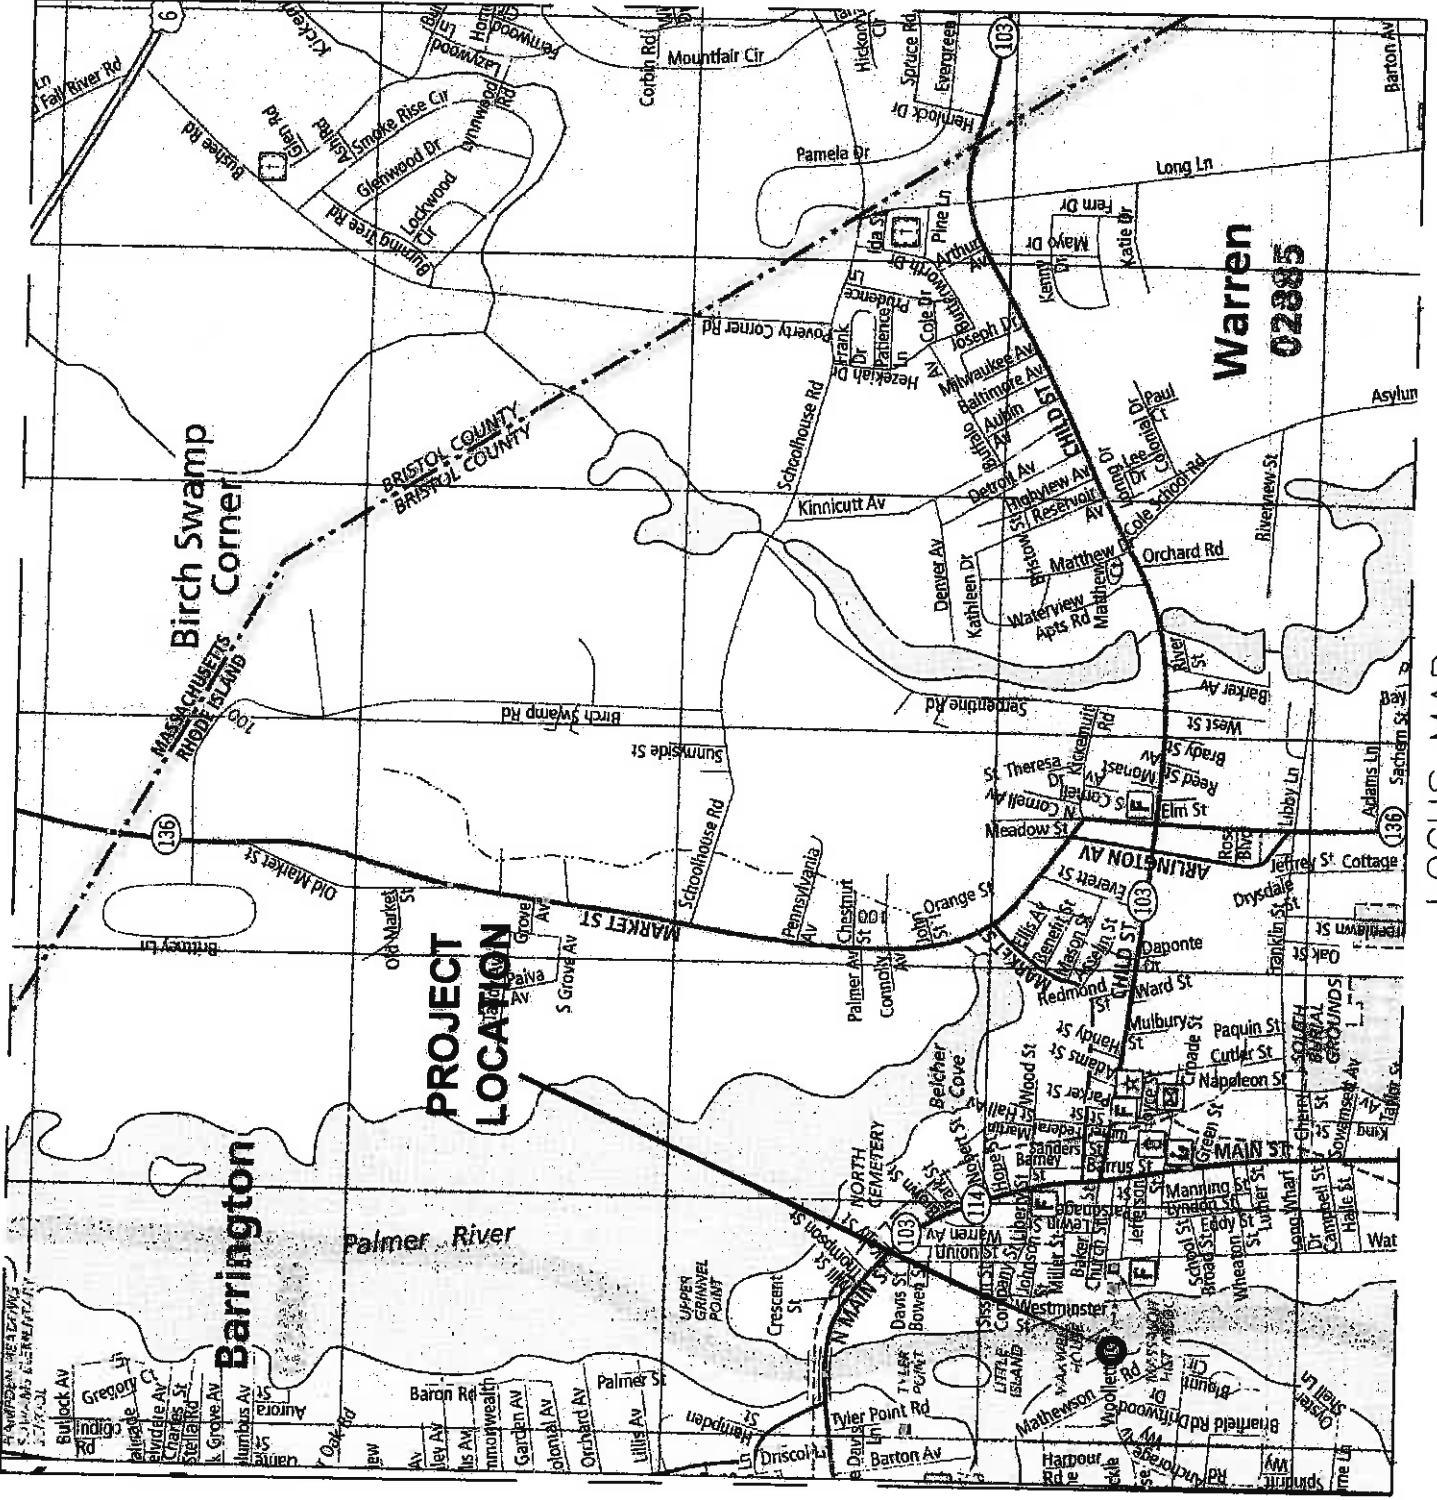

Warren
02885

**PROJECT
LOCATION**


**Birch Swamp
Corner**

Barrington


Palmer River

BRISTOL COUNTY
BARRINGTON

LOCUS MAP

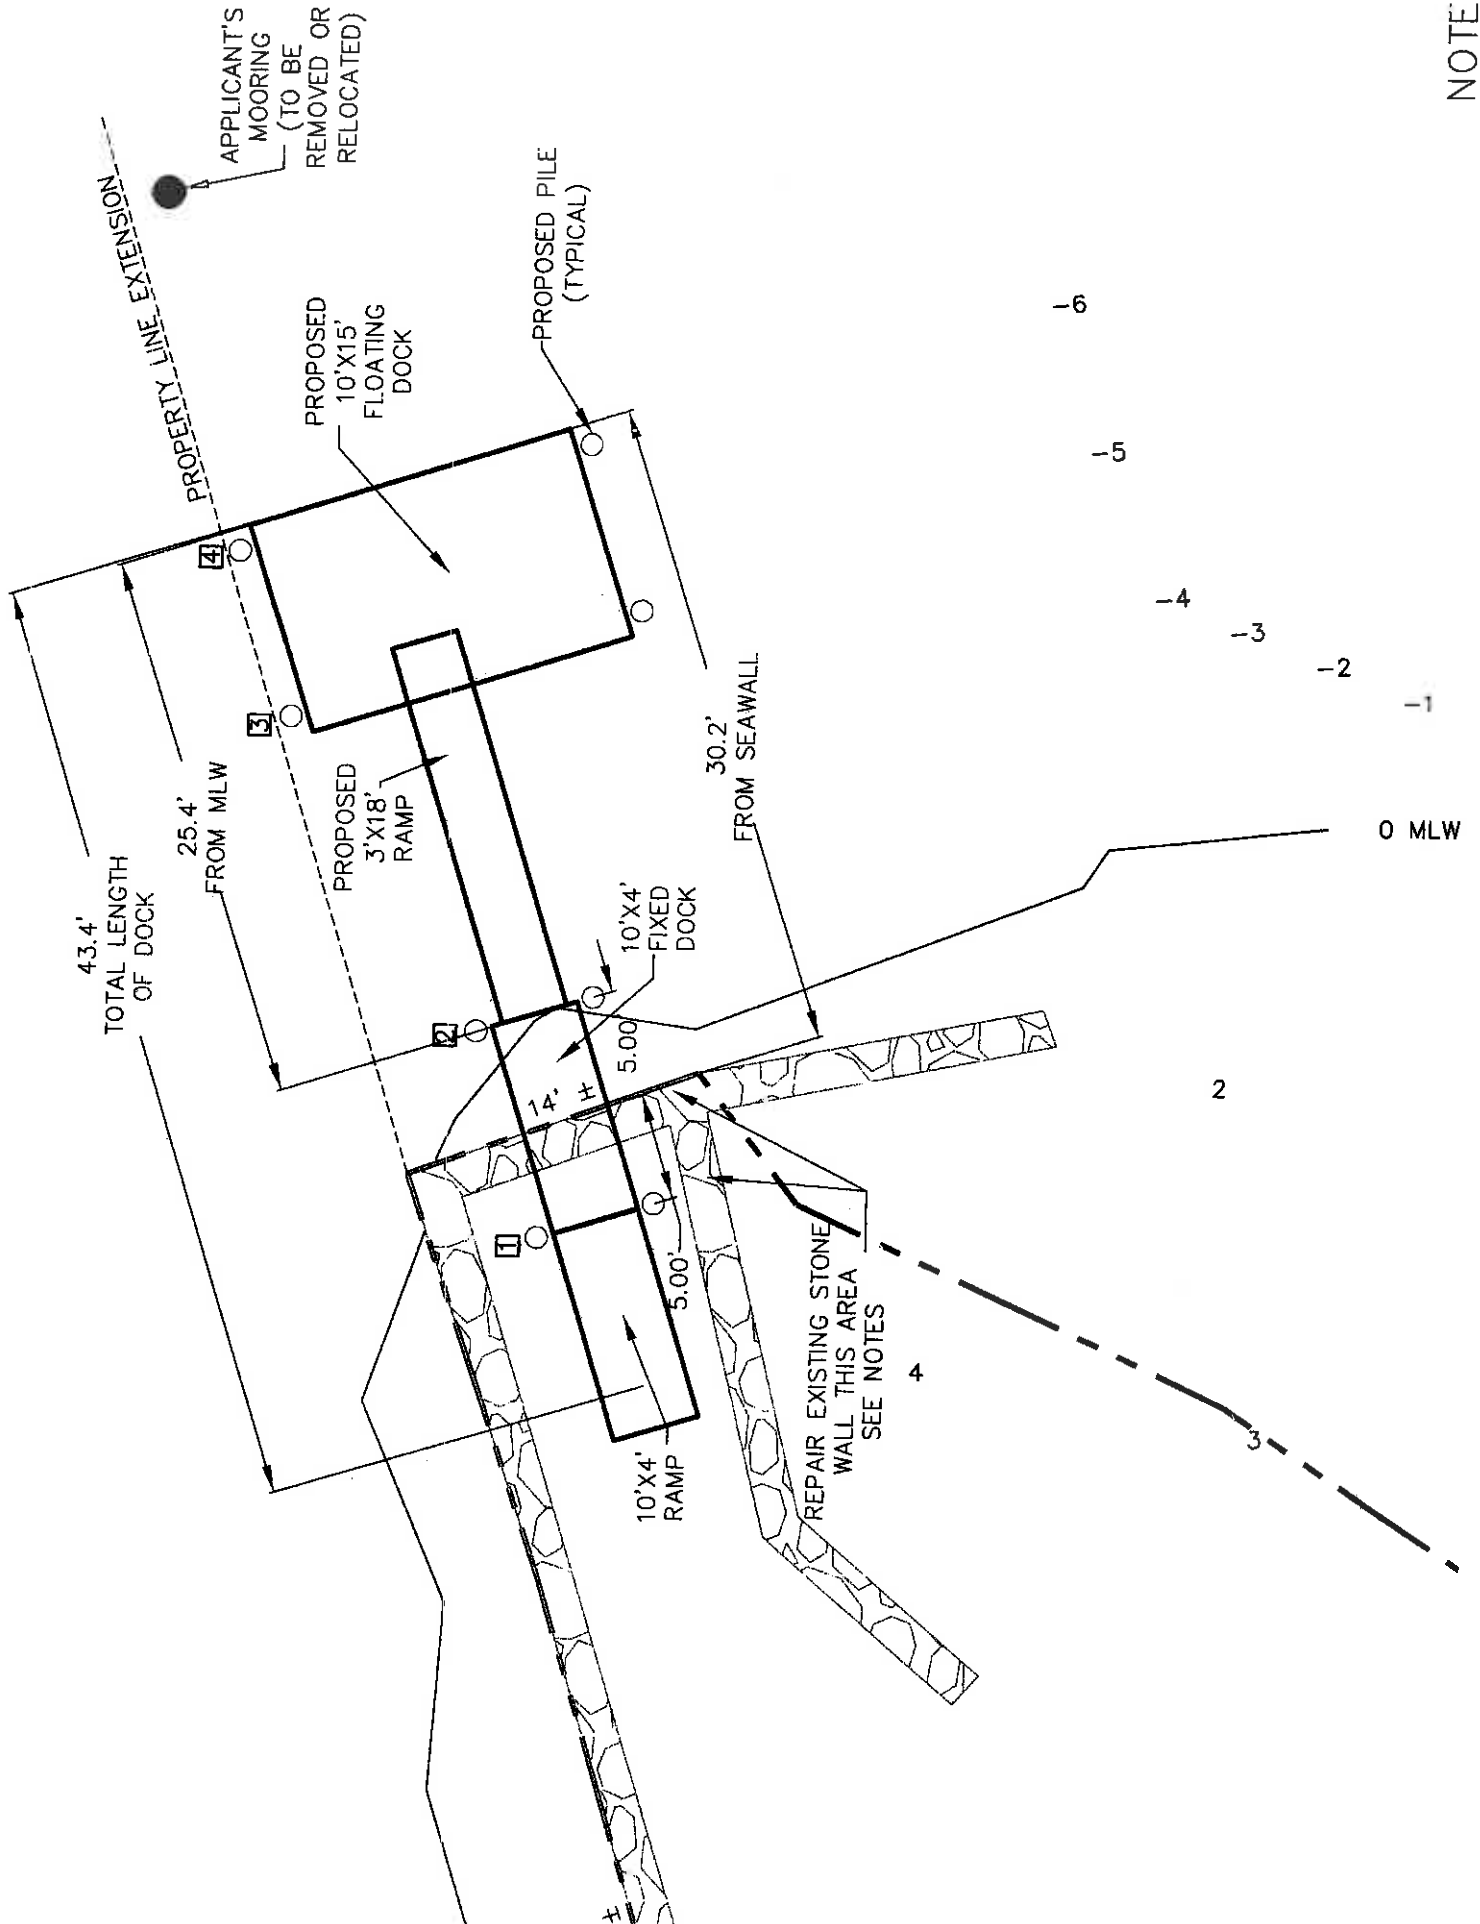

NOTE:

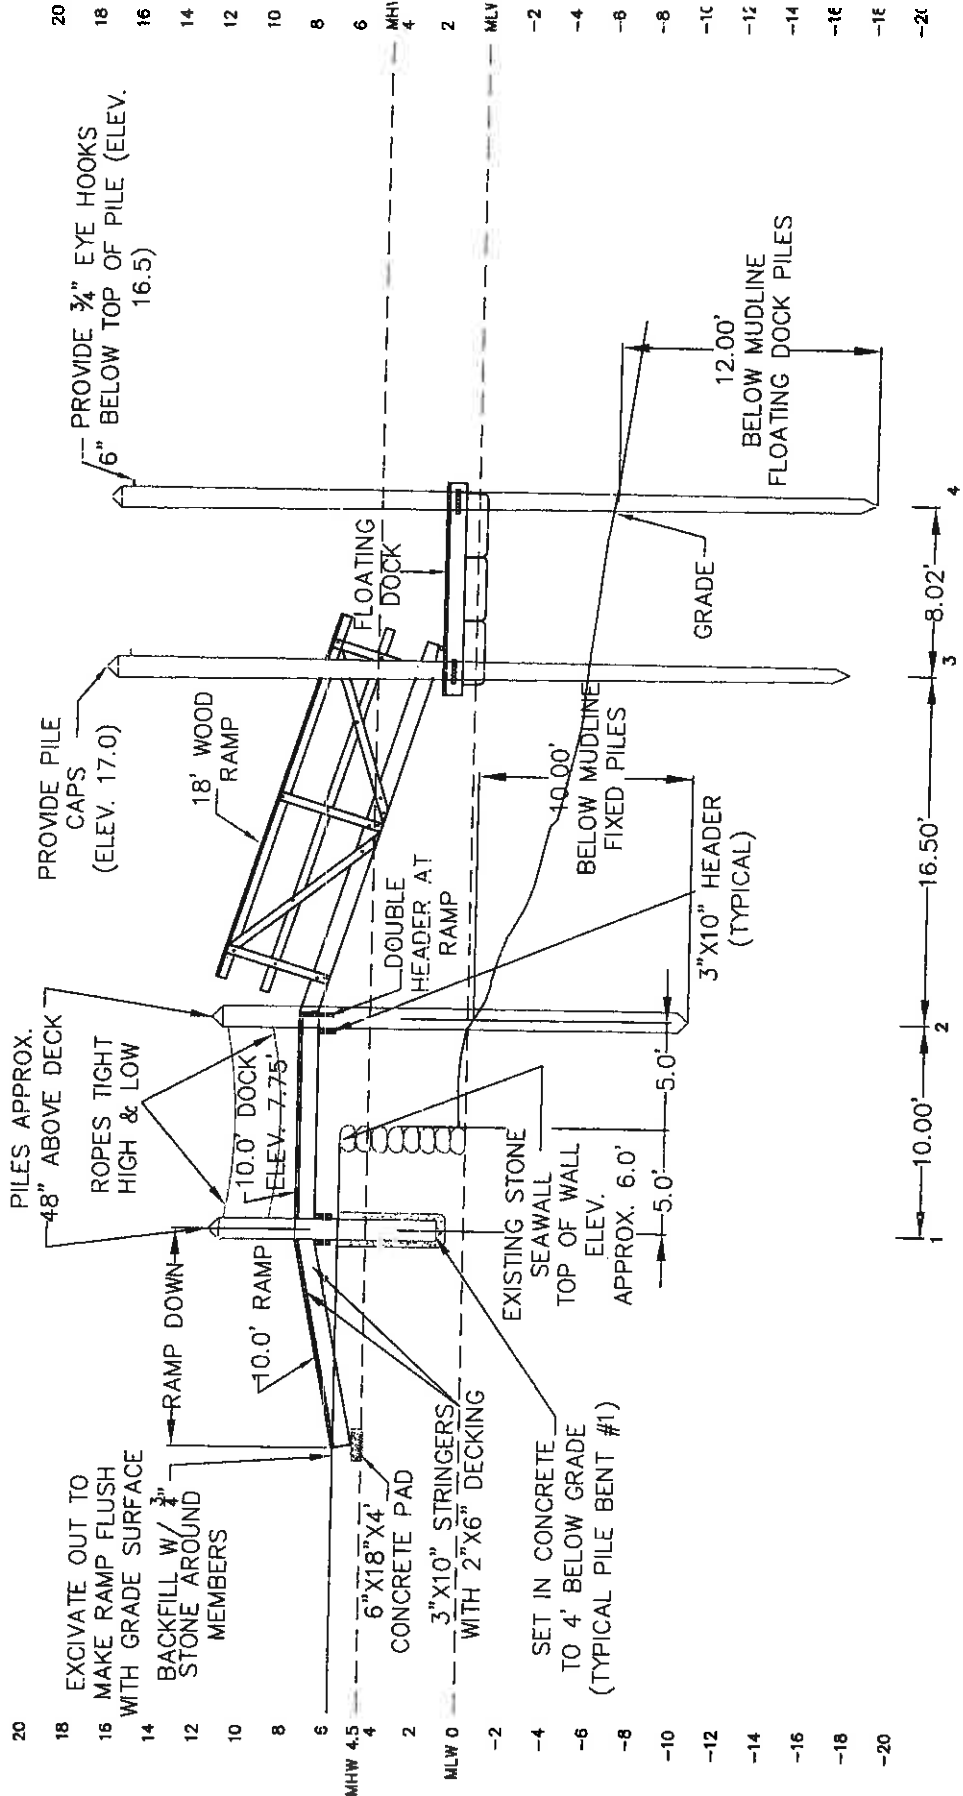

DOCK PROFILE



SCALE: 1"=10'

NOTE: RAMP AND FLOAT TO BE REUSED FROM ANOTHER PROJECT.