

State of Rhode Island
Coastal Resources Management Council
Oliver H. Stedman Government Center
4808 Tower Hill Road, Suite 3
Wakefield, RI 02879
(401)783-3370

State of Rhode Island
Department of Environmental Management
Office of Technical and Customer Asst.
235 Promenade Street
Providence, RI 02908-5767
(401)222-6822

15 DAY JOINT PUBLIC NOTICE

CRMC File No.: 2017-03-066 Date: September 9, 2020

RIDEM Water Quality Certification Number: DP-17-156 & WQC 17-059

These offices have under consideration the application of:

Quonset Development Corporation
95 Cripe Street
North Kingstown, RI 02852
General Dynamics

for State of Rhode Island Assent (in accordance with the Coastal Resources Management Program), and a State of Rhode Island Dredge Permit (in accordance with the Marina Infrastructure Maintenance Act of 1996 and the Marine Waterways and Boating Facilities Act of 2001, Rhode Island General Laws Chapter 46-6.1) and State of Rhode Island Water Quality Certification (in accordance with Chapter 42-35 pursuant to Chapters 46-12 and 42-17.1 of the RIGL, as amended) to perform

The project will include: Modification of the dredging method to include blasting of rock found in a portion of the approved dredge channel as shown of the attached plans. The allowable overdredge will increase 2 – feet in the basting area to insure full removal. The material will disposed at the RIDS as originally approved.

Project Location: General Dynamics (Electric Boat)
Street & Number: Quonset Point
City/Town: North Kingstown
Plat Number: 185 -029, 185-032, 186-011, 186-012 Lot Number: _____
Waterway: West Passage

Plans of the proposed work may be seen at the CRMC office in Wakefield.

In accordance with the Administrative Procedures Act (Chapter 42-35 of the Rhode Island General Laws) you may request a hearing on this matter. You are advised that if you have good reason to enter protests against the proposed work it is your privilege to do so. It is expected that objectors will review the application and plans thoroughly, visit site of proposed work if necessary, to familiarize themselves with the conditions and cite what law or laws, if any, would in their opinion be violated by the work proposed.


RICRMC/RIDEM Joint Public Notice
CRMC File No. 2017-03-066
April 10, 2017
Page Two

This also serves as notice that the Rhode Island Department of Environmental Management, Office of Water Resources, Water Quality Certification Program has under consideration and review the same proposed activity as described above for compliance with the State's Water Quality Regulations (AUTHORITY: in accordance with Clean Water Act, as amended (33 U.S.C. 1251 et.seq.; Chapter 42-35 pursuant to Chapters 46-12 and 42-17.1 of the Rhode Island General Laws of 1956, as amended).

If you desire to protest, you must attend the scheduled hearing and give sworn testimony. A notice of the time and place of such hearing will be furnished you as soon as possible after receipt of your request for hearing. If you desire to request a hearing, to receive consideration, it should be in writing and be received at this office on or before September 24, 2020.

It is expected that objectors will review the application and associates plans thoroughly. Comments that pertain to this Joint Notice must be submitted in writing and must be addressed to Rhode Island Coastal Resources Management Council and Rhode Island Department of Environmental Management at the above referenced addresses.

lat

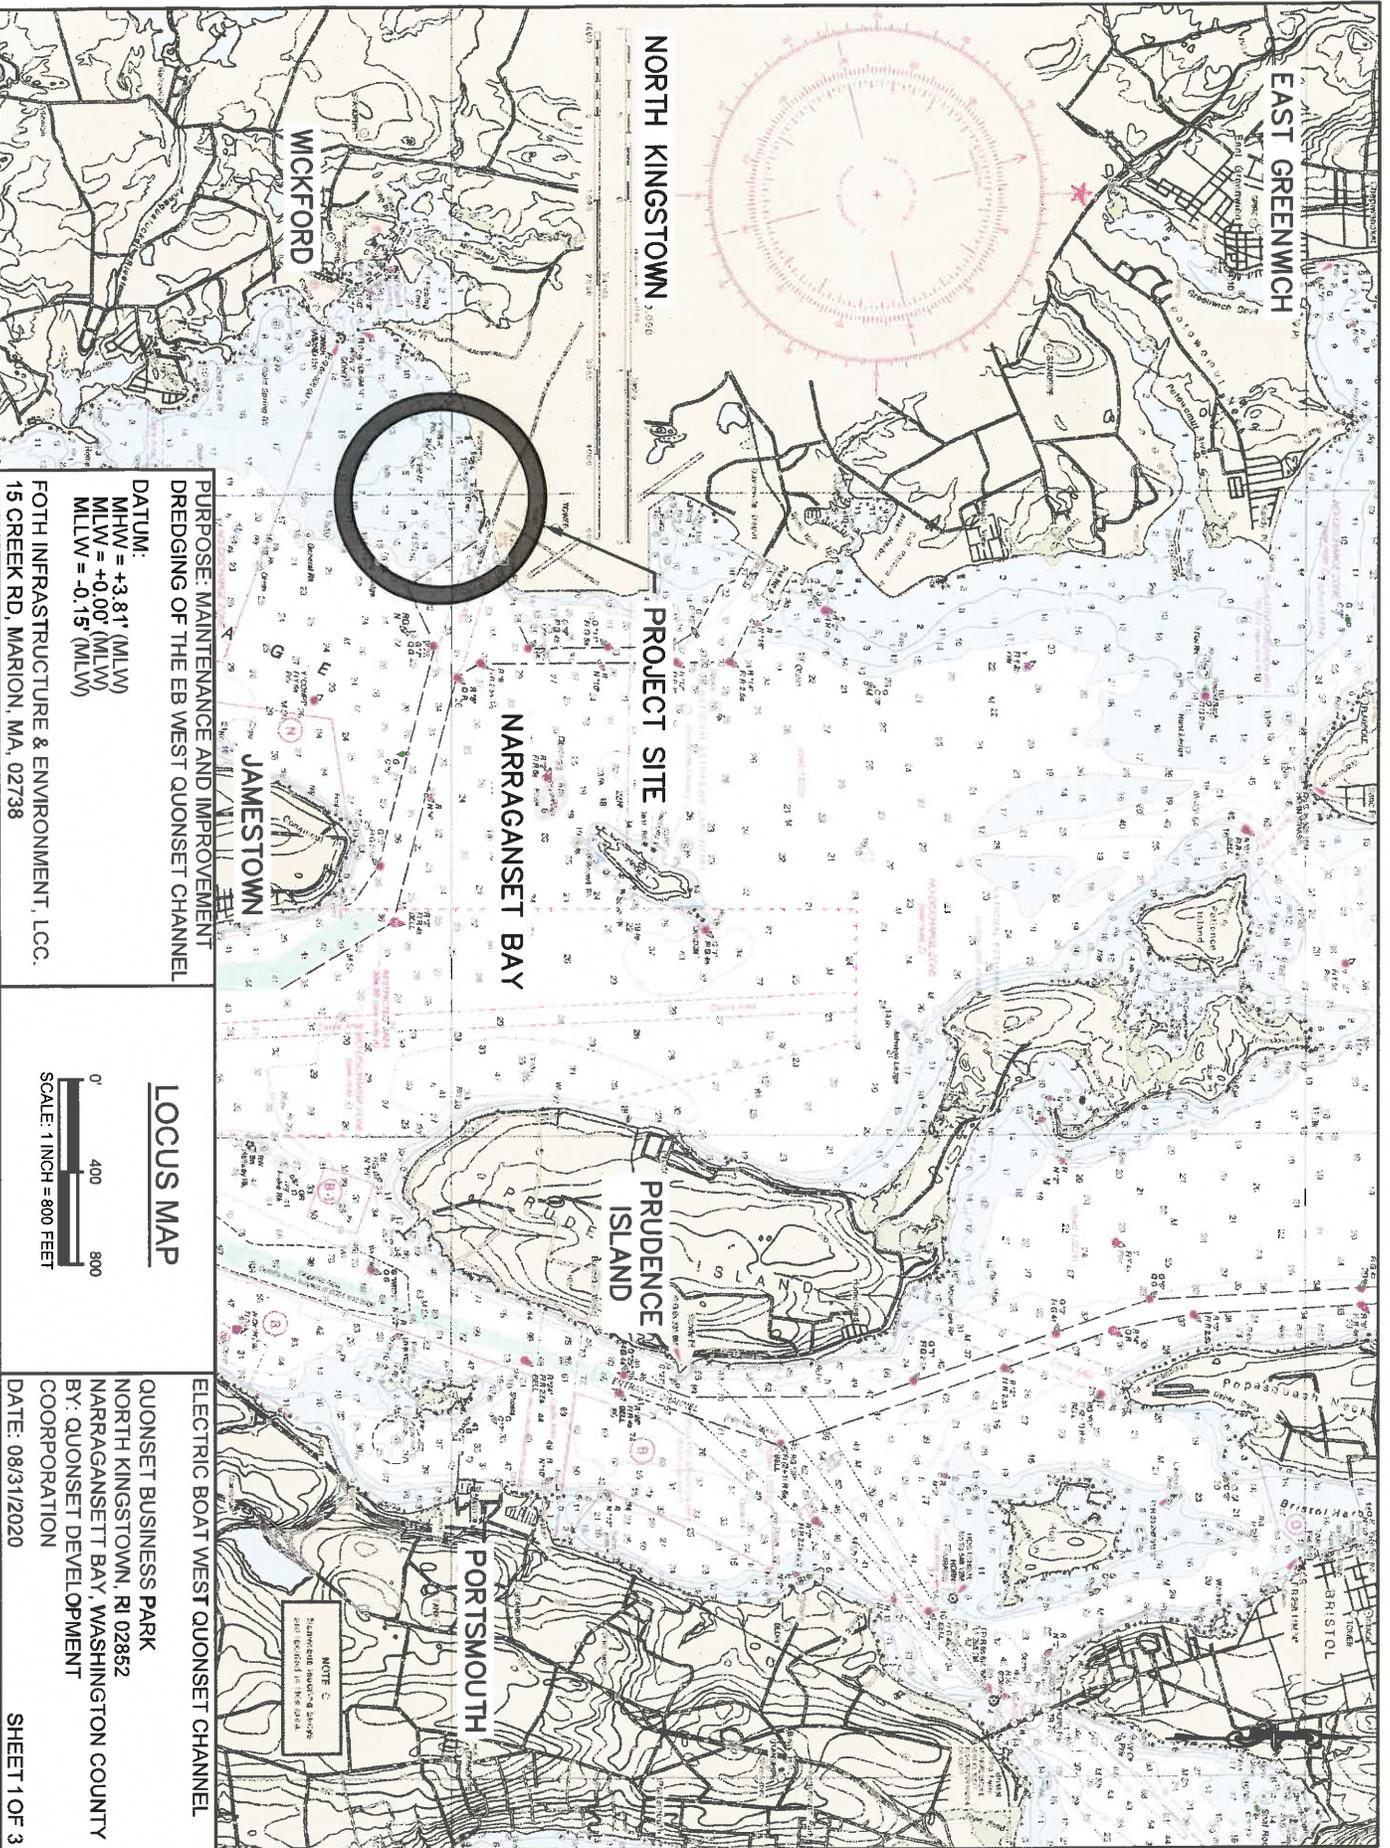

EAST GREENWICH

NORTH KINGSTOWN

WICKFORD

PROJECT SITE

NARRAGANSETT BAY

JAMESTOWN

PRUDENCE ISLAND

PORTSMOUTH

**PURPOSE: MAINTENANCE AND IMPROVEMENT
DREDGING OF THE EB WEST QUONSET CHANNEL**

DATUM:

- MHW = +3.81' (MLLV)
- MLW = +0.00' (MLLV)
- MLLW = -0.15' (MLLV)

**FOTH INFRASTRUCTURE & ENVIRONMENT, LCC,
15 CREEK RD, MARION, MA, 02738**

LOCUS MAP



SCALE: 1 INCH = 800 FEET

ELECTRIC BOAT WEST QUONSET CHANNEL

**QUONSET BUSINESS PARK
NORTH KINGSTOWN, RI 02852
NARRAGANSETT BAY, WASHINGTON COUNTY
BY: QUONSET DEVELOPMENT
CORPORATION
DATE: 08/31/2020**

SHEET 1 OF 3

**NOTE: SURVEYED AND SHOWN
AS SHOWN ON THE CHART**




GENERAL DYNAMICS ELECTRIC BOAT

EB QUONSET CHANNEL
DREDGE TO -16' MLW
+ 1' OD

WEST QUONSET CHANNEL

NARRAGANSETT BAY

PROPOSED BLASTING AREA
TO -16' MLW + 2' OD

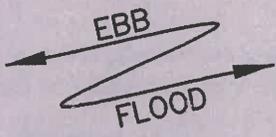

PURPOSE: MAINTENANCE AND IMPROVEMENT
DREDGING OF THE EB WEST QUONSET CHANNEL

DATUM:
MHW = +3.81' (MLW)
MLW = +0.00' (MLW)
MLLW = -0.15' (MLW)

FOTH INFRASTRUCTURE & ENVIRONMENT, LCC,
15 CREEK RD, MARION, MA, 02738

SITE PLAN



ELECTRIC BOAT WEST QUONSET CHANNEL

QUONSET BUSINESS PARK
NORTH KINGSTOWN, RI 02852
NARRAGANSETT BAY, WASHINGTON COUNTY
BY: QUONSET DEVELOPMENT
CORPORATION
DATE: 08/31/2020




GENERAL DYNAMICS ELECTRIC BOAT

EB QUONSET CHANNEL
DREDGE TO -16' MLW
+ 1' OD

WEST QUONSET CHANNEL

NARRAGANSET BAY

PROPOSED BLASTING AREA
TO -16' MLW + 2' OD

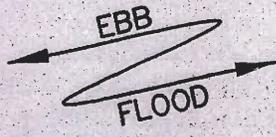

PURPOSE: MAINTENANCE AND IMPROVEMENT
DREDGING OF THE EB WEST QUONSET CHANNEL

DATUM:
MHW = +3.81' (MLW)
MLW = +0.00' (MLW)
MLLW = -0.15' (MLW)

FOTH INFRASTRUCTURE & ENVIRONMENT, LCC,
15 CREEK RD, MARION, MA, 02738

SITE PLAN



ELECTRIC BOAT WEST QUONSET CHANNEL

QUONSET BUSINESS PARK
NORTH KINGSTOWN, RI 02852
NARRAGANSETT BAY, WASHINGTON COUNTY
BY: QUONSET DEVELOPMENT
CORPORATION
DATE: 08/31/2020