



State of Rhode Island and Providence Plantations  
**Coastal Resources Management Council**  
Oliver H. Stedman Government Center  
4808 Tower Hill Road, Suite 3  
Wakefield, RI 02879-1900

(401) 783-3370  
Fax (401) 783-2069

## PUBLIC NOTICE

File Number: 2017-05-034

Date: May 19, 2017

This office has under consideration the application of:

Quonset Development Corporation  
95 Cripe Street  
North Kingstown, RI 02852

for a State of Rhode Island Assent to construct and maintain:

Repairs and improvements to Pier 2 that include encapsulating the existing pier with a new sheetpile wall and filling the area between with concrete. The proposal also includes a 232' long x 124' wide pier extension to the north and relocation of rip rap along the north face. The demolition includes removal of the existing pile supported trestle, existing fender system and portions of the deck. There are heavy lift platforms being installed within the perimeter of the pier.

Project Location:	Terminal Way - Pier 2
City/Town:	North Kingstown
Plat/Lot:	193 / 15
Waterway:	West Passage

Plans of the proposed work may be seen at the CRMC office in Wakefield.

In accordance with the Administrative Procedures Act (Chapter 42-35 of the Rhode Island General Laws) you may request a hearing on this matter.

You are advised that if you have good reason to enter protests against the proposed work it is your privilege to do so. It is expected that objectors will review the application and plans thoroughly, visit site of proposed work if necessary, to familiarize themselves with the conditions and cite what law or laws, if any, would in their opinion be violated by the work proposed.

If you desire to protest, you must attend the scheduled hearing and give sworn testimony. A notice of the time and place of such hearing will be furnished you as soon as possible after receipt of your request for hearing. If you desire to request a hearing, to receive consideration, it should be in writing (**with your correct mailing address, e-mail address and valid contact number**) and be received at this office on or before June 19, 2017.



NO.	REVISION	DATE	APP.


DESIGNED BY: JMR  
CHECKED BY: JMR  
DRAWN BY: DARGIE  
SCALE: AS SHOWN  
PROJECT NO.: 1700.00  
CONTRACT NO.: 2016.00  
FILE NAME: Pier 2 Infrastructure Improvements Drawing Set.dwg  
APPROVED: Edward Spinos, P.E.  
EDWARD SPINOS, P.E.  
DATE: JAN 13, 2017  
ENGINEER: JMR  
PROJECT NO.: 1700.00

**PIER 2 INFRASTRUCTURE IMPROVEMENTS**

**SUGGESTED PHASING PLAN - 3**

Quonset Business Park,  
DRAWING NO. 26607

SHEET NO. **C-18**  
21 OF 23 SHEETS

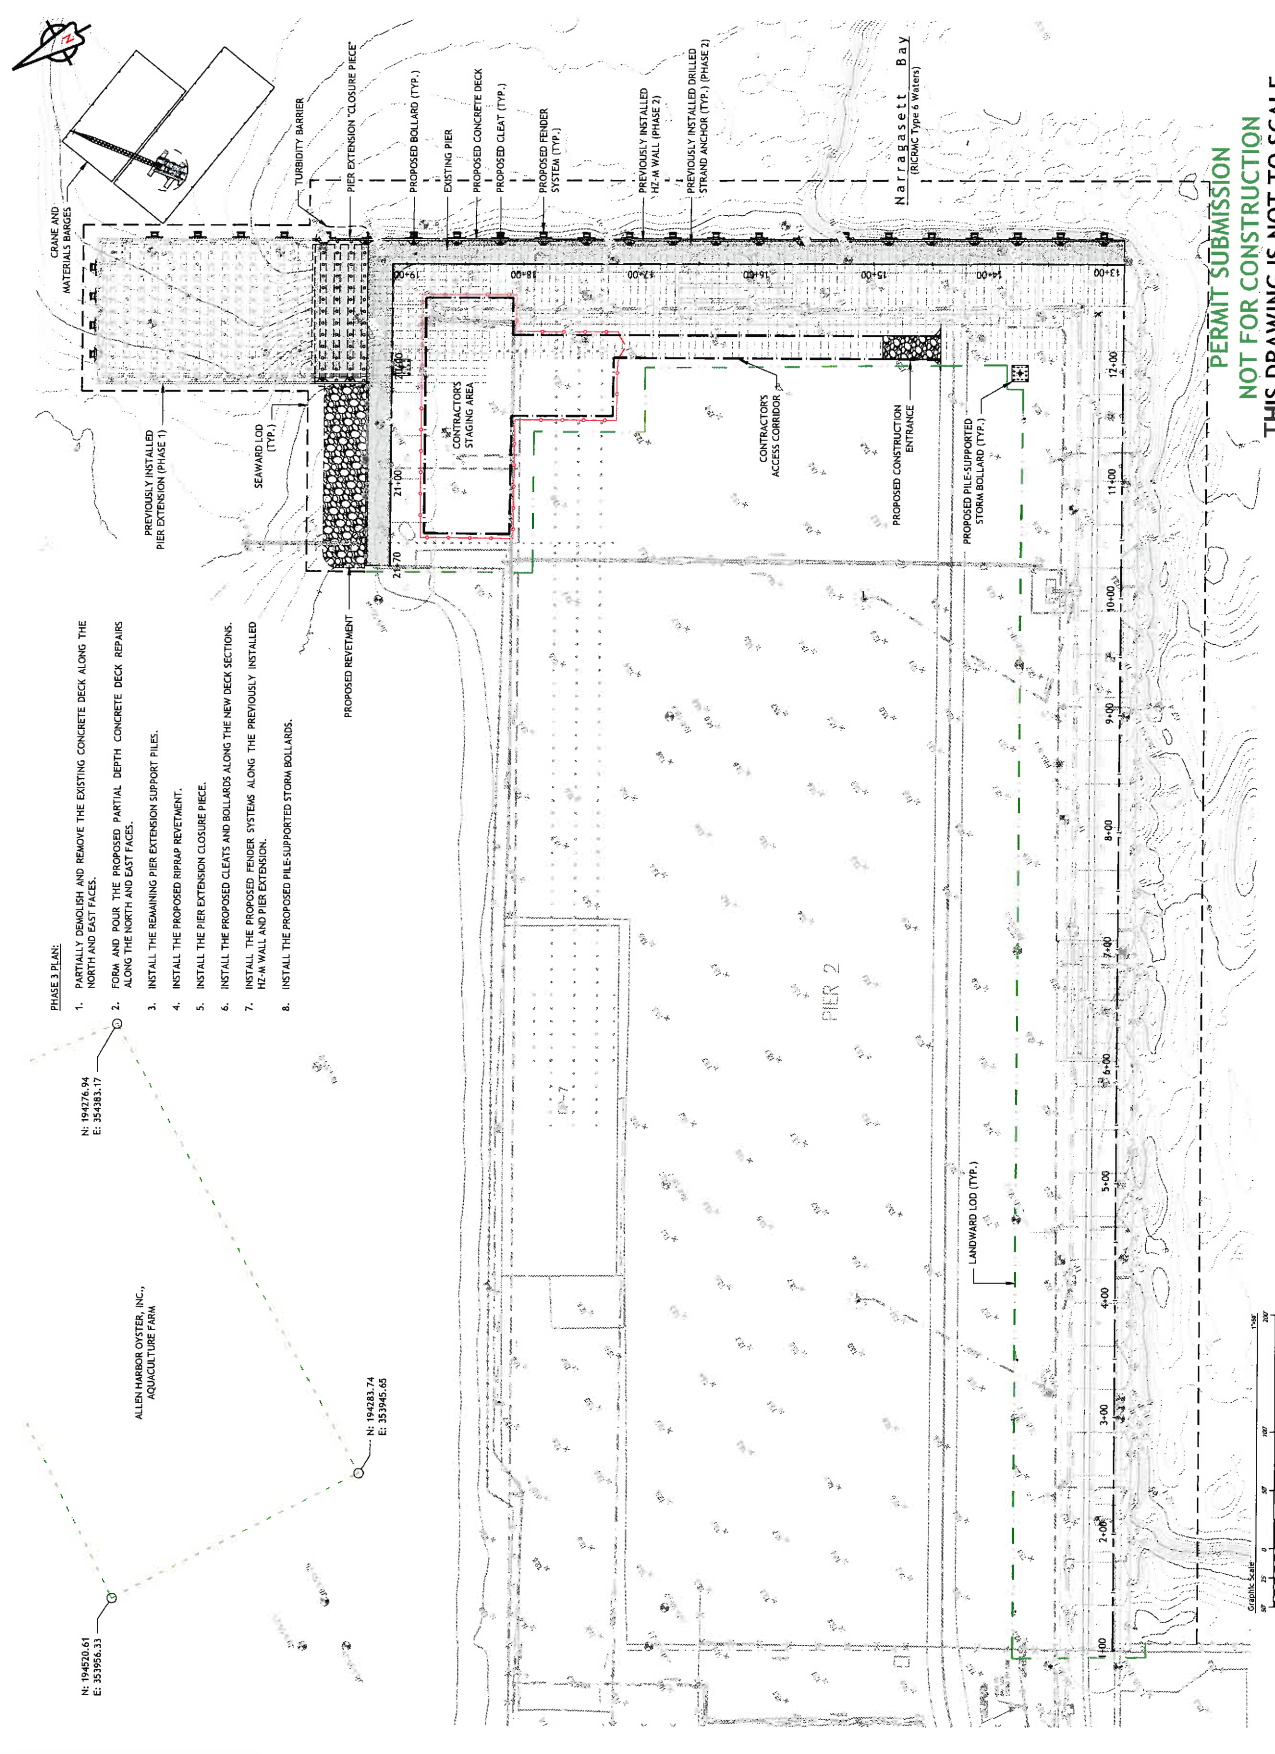

- PHASE 3 PLANS:**
1. PARTIALLY DEMOLISH AND REMOVE THE EXISTING CONCRETE DECK ALONG THE NORTH AND EAST FACES.
  2. FORM AND POUR THE PROPOSED PARTIAL DEPTH CONCRETE DECK REPAIRS ALONG THE NORTH AND EAST FACES.
  3. INSTALL THE REMAINING PIER EXTENSION SUPPORT PILES.
  4. INSTALL THE PROPOSED RIPRAP REVETMENT.
  5. INSTALL THE PIER EXTENSION CLOSURE PIECE.
  6. INSTALL THE PROPOSED CLEATS AND BOLLARDS ALONG THE NEW BECK SECTIONS.
  7. INSTALL THE PROPOSED FENDER SYSTEMS ALONG THE PREVIOUSLY INSTALLED HE-M WALL AND PIER EXTENSION.
  8. INSTALL THE PROPOSED PILE-SUPPORTED STORM BOLLARDS.

N: 194276.94  
E: 354983.17

ALLEN HARBOR OYSTER, INC.,  
AQUACULTURE FARM

N: 194283.74  
E: 353945.65

**PERMIT SUBMISSION  
NOT FOR CONSTRUCTION  
THIS DRAWING IS NOT TO SCALE**

