



State of Rhode Island and Providence Plantations
Coastal Resources Management Council
 Oliver H. Stedman Government Center
 4808 Tower Hill Road, Suite 3
 Wakefield, RI 02879-1900

(401) 783-3370
 Fax (401) 783-2069

PUBLIC NOTICE

File Number: 2018-03-026 Date: April 5, 2018

This office has under consideration the application of:

John & Stephanie Crowley
18 Laurel Avenue
Westerly, RI 02891

for a State of Rhode Island Assent to construct and maintain:

A residential boating facility consisting of a 4' x 7' fixed pier and 4' x 18' terminal "T"-section extending ~8' seaward of the cited MLW mark.

Project Location:	75 Prospect Road
City/Town:	South Kingstown
Plat/Lot:	93-1 / 58
Waterway:	Potter Pond, Segar Cove


Plans of the proposed work may be seen at the CRMC office in Wakefield.

In accordance with the Administrative Procedures Act (Chapter 42-35 of the Rhode Island General Laws) you may request a hearing on this matter.

You are advised that if you have good reason to enter protests against the proposed work it is your privilege to do so. It is expected that objectors will review the application and plans thoroughly, visit site of proposed work if necessary, to familiarize themselves with the conditions and cite what law or laws, if any, would in their opinion be violated by the work proposed.

If you desire to protest, you must attend the scheduled hearing and give sworn testimony. A notice of the time and place of such hearing will be furnished you as soon as possible after receipt of your request for hearing. If you desire to request a hearing, to receive consideration, it should be in writing (**with your correct mailing address, e-mail address and valid contact number**) and be received at this office on or before May 5, 2018.

/lat

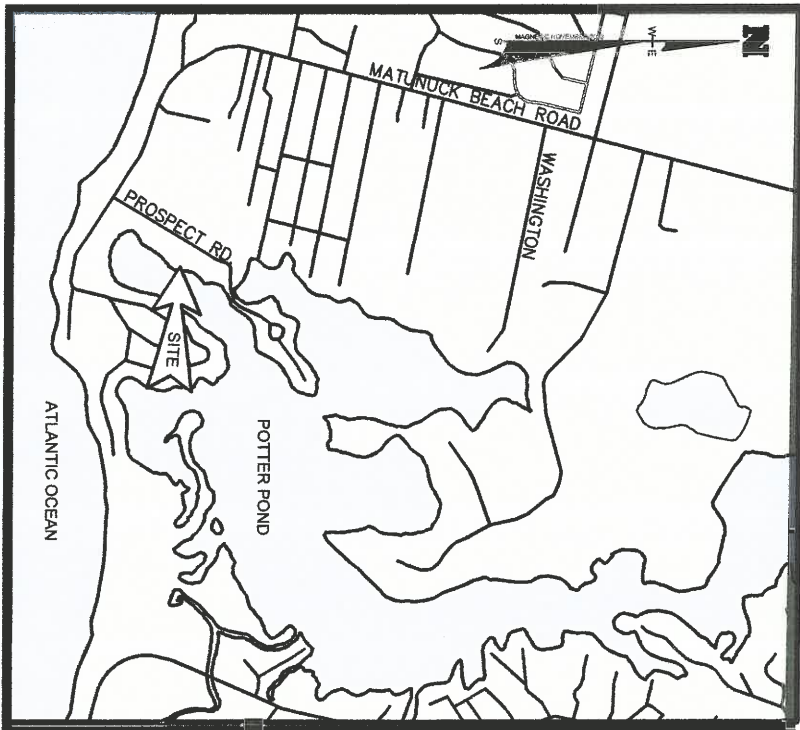


LOCATION PLAN

SCALE: 1" = 2000'


CJ DOYLE, P.E.

CIVIL ENGINEERING
 MAILING ADDRESS
 P.O. BOX 1161, HOPE VALLEY, RI
 OFFICE LOCATION
 1122 MAIN STREET
 WYOMING, RI
 PHONE (401) 491-9530
 cjenigne@cox.net

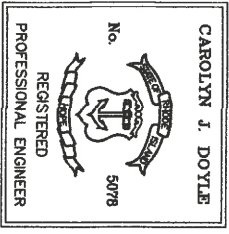

FRISELLA-BALCH & ASSOCIATES

LAND SURVEYING
 33 NORTH ROAD, SUITE C-201
 PEACE DALE, RI
 PHONE (401) 783-5949
 FAX (401) 783-5997
 www.frissella.com

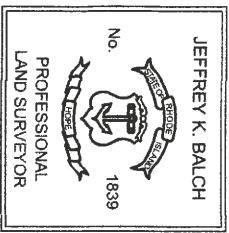




DRAWING TITLED:
PROPOSED RESIDENTIAL BOATING FACILITY

LOCATED ON:
LOT: 58 OF ASSESSOR'S MAP: 93-1

OWNED BY:
JOHN C. & STEPHANIE K. CROWLEY

ADDRESS:
**75 PROSPECT ROAD
 SOUTH KINGSTOWN, RI
 DATE: JANUARY 23, 2018**

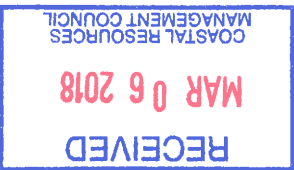

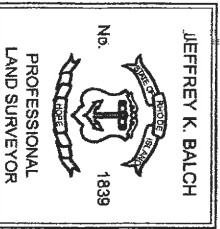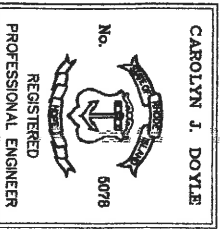

CJ DOYLE, P.E.
CIVIL ENGINEERING


MAILING ADDRESS
P.O. BOX 1161, HOPE VALLEY, RI

OFFICE LOCATION
1122 MAIN STREET
WYOMING, RI
PHONE (401) 481-9530
cjdoyle@cox.net

FRISSELLA-BALCH & ASSOCIATES
LAND SURVEYING

33 NORTH ROAD, SUITE C-201
PEACE DALE, RI

PHONE (401) 783-5849
FAX (401) 783-5997
www.frissella.com

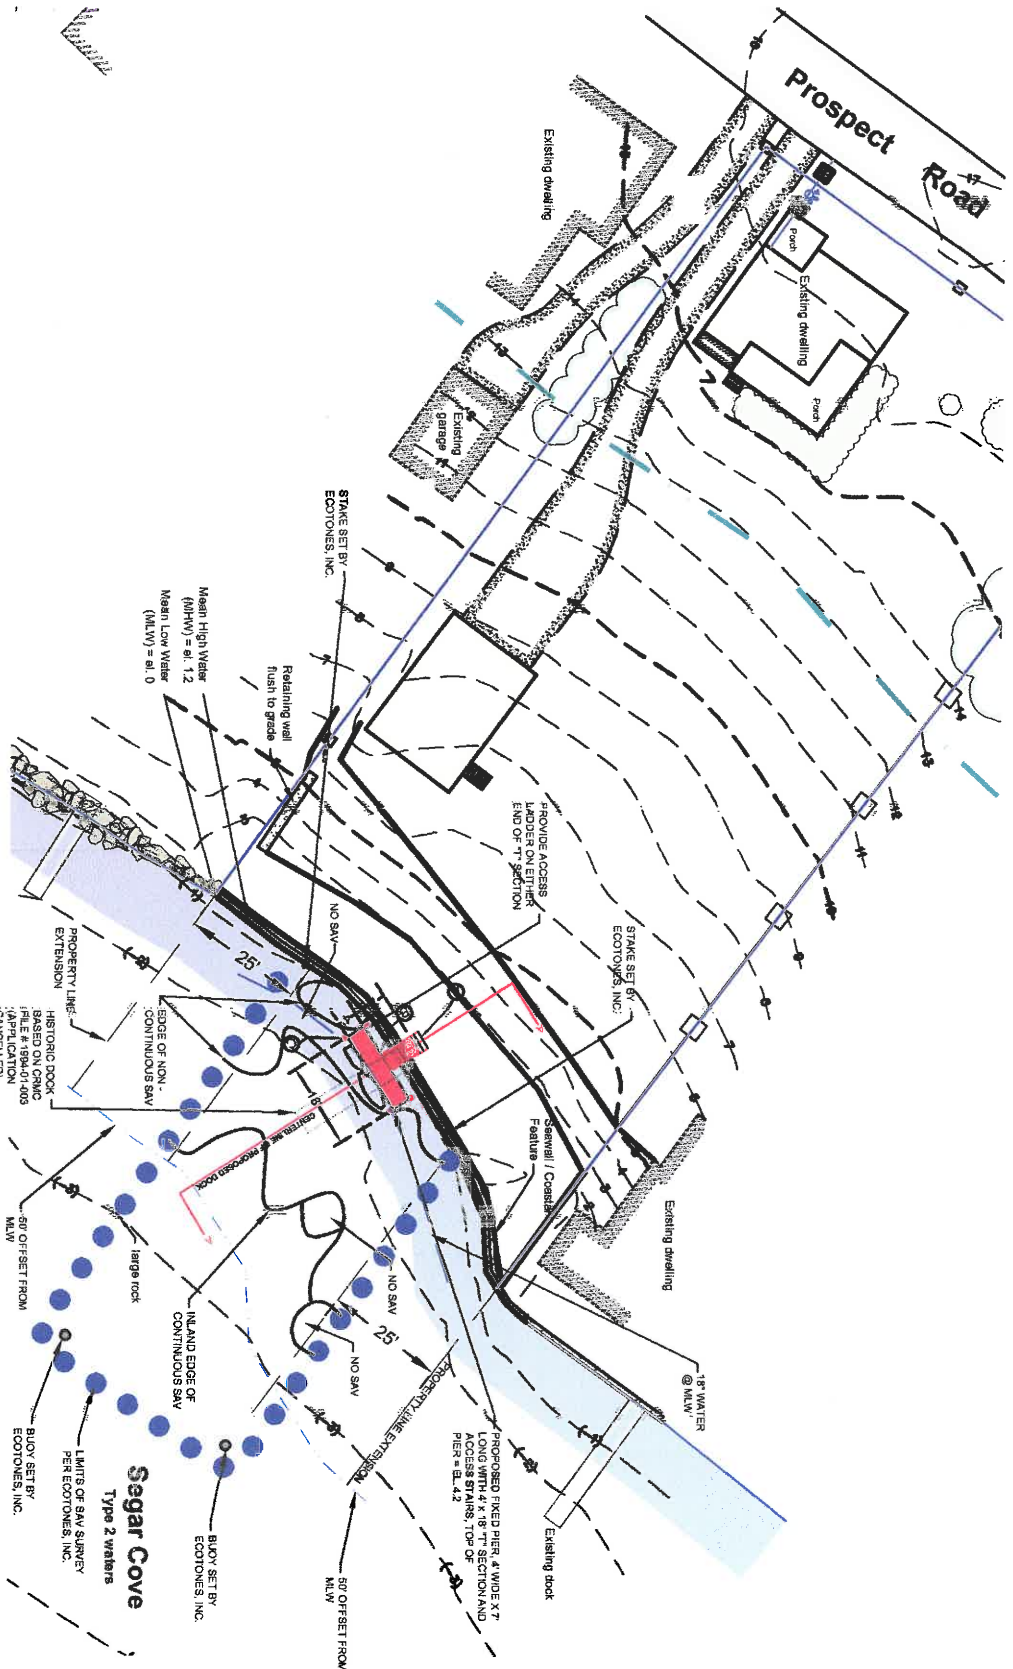

PROPOSED DOCK COMPONENTS:

- A PROPOSED ACCESS STAIR.
- B PROPOSED 4' WIDE x 7' LONG FIXED-PIER SECTION WITH 4' WIDE X 18" LONG "T" SECTION. SEE SEPARATE DETAILS.
- C PROPOSED 12" DIA. TIMBER PILE (MINIMUM). TOP PILE = EL. 14.0 (NAVD88)

VESSEL INFORMATION:

- BOATS SHOWN ARE OWNERS 2' X 5.5' KAYAK AND 3' X 8.5' PADDLE BOARD. A LARGER KAYAK OR CANOE MAY ALSO BE UTILIZED. NO MARINE TOILETS ANTICIPATED ON ANY THE VESSEL. NO COMMERCIAL FISHING VESSELS SHALL UNLOAD ON DOCK.

DRAWING TITLED:
PROPOSED RESIDENTIAL BOATING FACILITY


LOCATED ON:
LOT: 58 OF ASSESSOR'S MAP: 93-1



OWNED BY:
JOHN C. & STEPHANIE K. CROWLEY

ADDRESS:
**75 PROSPECT ROAD
SOUTH KINGSTOWN, RI**

DATE: **JANUARY 23, 2018**

SCALE: **1" = 20'**

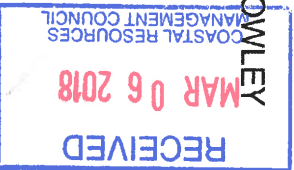

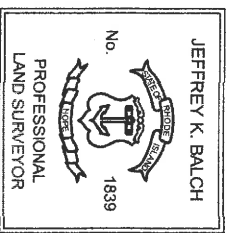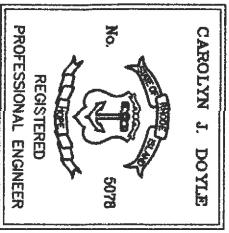


CJ DOYLE, P.E.
CIVIL ENGINEERING

MAILING ADDRESS
P.O. BOX 1161, HOPE VALLEY, RI
OFFICE LOCATION
1122 MAIN STREET
WYOMING, RI
PHONE (401) 491-9530
cjengrns@cox.net

FRISELLA-BALCH & ASSOCIATES
LAND SURVEYING

33 NORTH ROAD, SUITE C-201
PEACE DALE, RI
PHONE (401) 783-5949
FAX (401) 783-5997
www.frissella.com

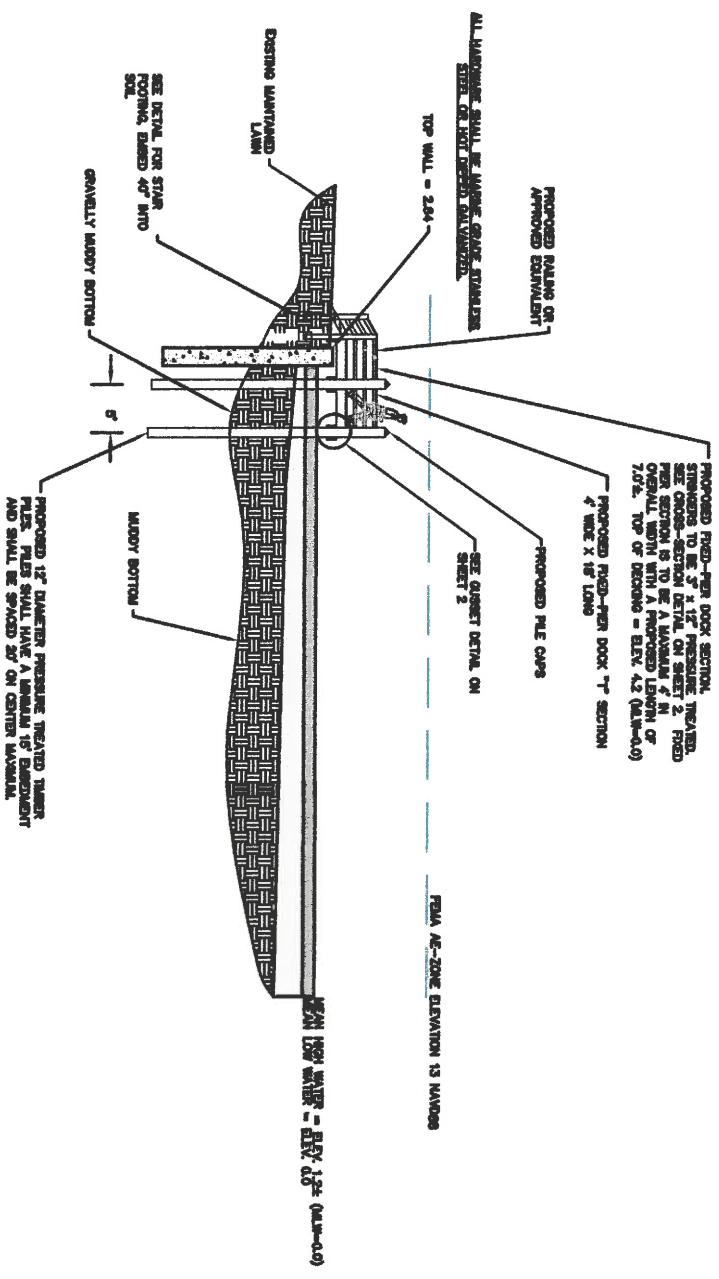

**WATER DEPTH BELOW
FIXED PIER @ TERMINUS**

HIGH TIDE	2.7'±
LOW TIDE	1.5'±

DRAWING TITLED:
**PROPOSED RESIDENTIAL BOATING
FACILITY**

LOCATED ON:

LOT: 58 OF ASSESSOR'S MAP 93-1

OWNED BY:
JOHN C. & STEPHANIE K. CROWLEY

ADDRESS:
**75 PROSPECT ROAD
SOUTH KINGSTOWN, RI**

DATE: **JANUARY 23, 2018**

SCALE: 1" = 20'

