



State of Rhode Island and Providence Plantations  
**Coastal Resources Management Council**  
 Oliver H. Stedman Government Center  
 4808 Tower Hill Road, Suite 3  
 Wakefield, RI 02879-1900

(401) 783-3370  
 Fax (401) 783-2069

**PUBLIC NOTICE**

File Number: 2018-03-060 Date: 5 April 2018

This office has under consideration the application of:

**Mark S. and Janelle A. Wong**  
**21 Samoset Avenue**  
**Barrington, RI 02806**

for a State of Rhode Island Assent to construct and maintain:

A residential boating facility consisting of a fixed 4' x 62' timber pier, 3' x 20' ramp and 10' x 15' floating dock extending ~68' seaward of the cited MLW mark. The facility requires an 18' length variance to RICRMP Section 1.3.1(D).

Project Location:	85 Mathewson Road
City/Town:	Barrington
Plat/Lot:	25 / 153,153A
Waterway:	Barrington River


Plans of the proposed work may be seen at the CRMC office in Wakefield.

In accordance with the Administrative Procedures Act (Chapter 42-35 of the Rhode Island General Laws) you may request a hearing on this matter.


You are advised that if you have good reason to enter protests against the proposed work it is your privilege to do so. It is expected that objectors will review the application and plans thoroughly, visit site of proposed work if necessary, to familiarize themselves with the conditions and cite what law or laws, if any, would in their opinion be violated by the work proposed.

If you desire to protest, you must attend the scheduled hearing and give sworn testimony. A notice of the time and place of such hearing will be furnished you as soon as possible after receipt of your request for hearing. If you desire to request a hearing, to receive consideration, it should be in writing (**with your correct mailing address, e-mail address and valid contact number**) and be received at this office on or before May 5, 2018.




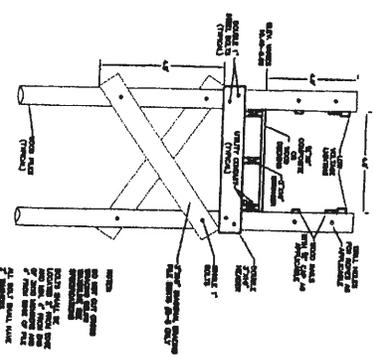


TYPICAL CROSS SECTION  
NOT TO SCALE

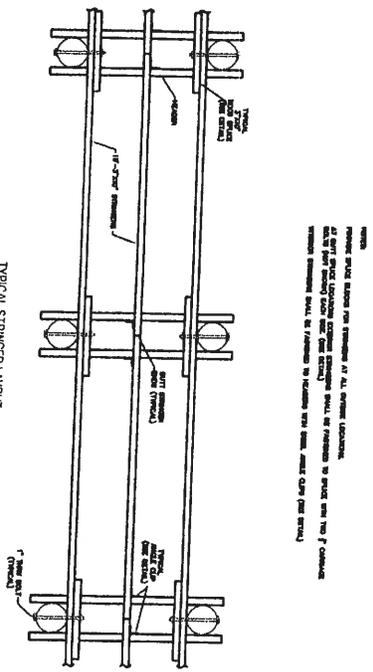


TYPICAL STRINGER LAYOUT  
NOT TO SCALE

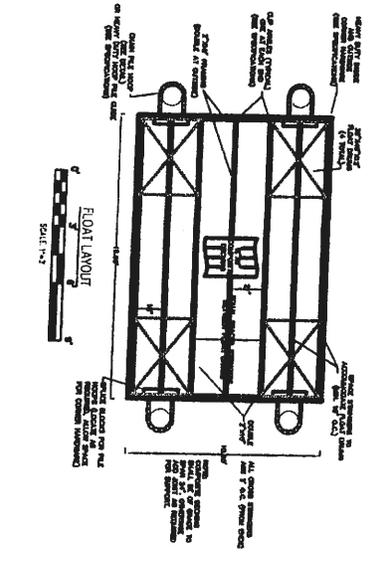


FLOAT LAYOUT  
NOT TO SCALE

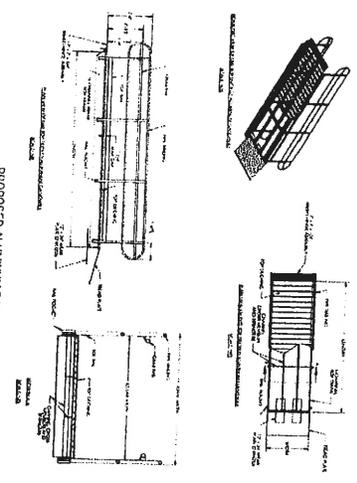


PROPOSED ALUMINUM RAMP  
NOT TO SCALE

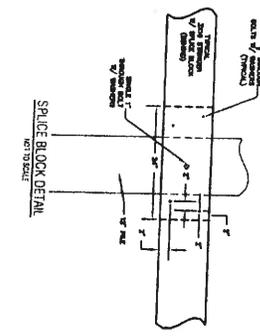


SPLICE BLOCK DETAIL  
NOT TO SCALE

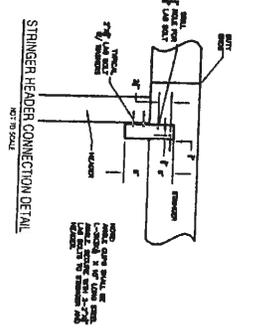

STRINGER HEADER CONNECTION DETAIL  
NOT TO SCALE

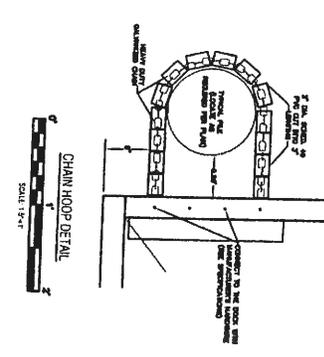

CHAIN HOOP DETAIL  
NOT TO SCALE

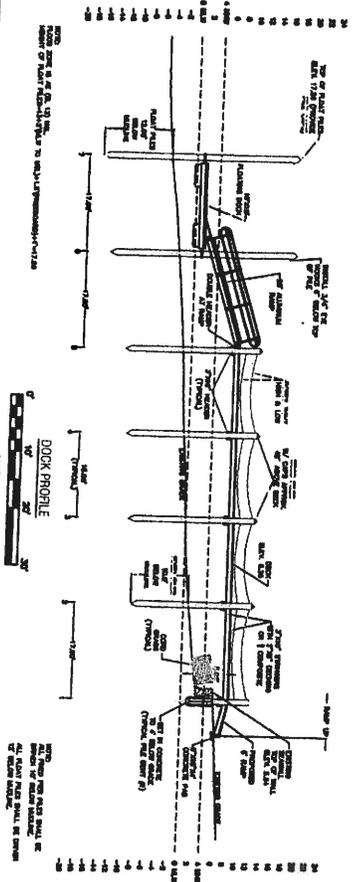

DOCK PROFILE  
NOT TO SCALE

RECEIVED  
MAR 16 2018  
COASTAL RESOURCES  
MANAGEMENT COUNCIL

SITE ADDRESS:  
40 WATKINSON RD.  
BARRINGTON, RI 02806

OWNER:  
MARK & JANELE WONG  
27 WASHINGTON AVE  
BARRINGTON, RI 02806



DOCK PROFILE & DETAILS  
RESIDENTIAL BOATING FACILITY

BARRINGTON PLAT 25, LOT 153 RHODE ISLAND


SITE ENGINEERING INC. SEI  
CIVIL - MECHANICAL - ELECTRICAL

100 FORD STREET  
BARRINGTON, RI 02806  
PHONE: (401) 338-8881

DATE	BY	REVISIONS
1/16/18	RB	DESIGN
	VS	DR.
	RB	CHK.

DK-2



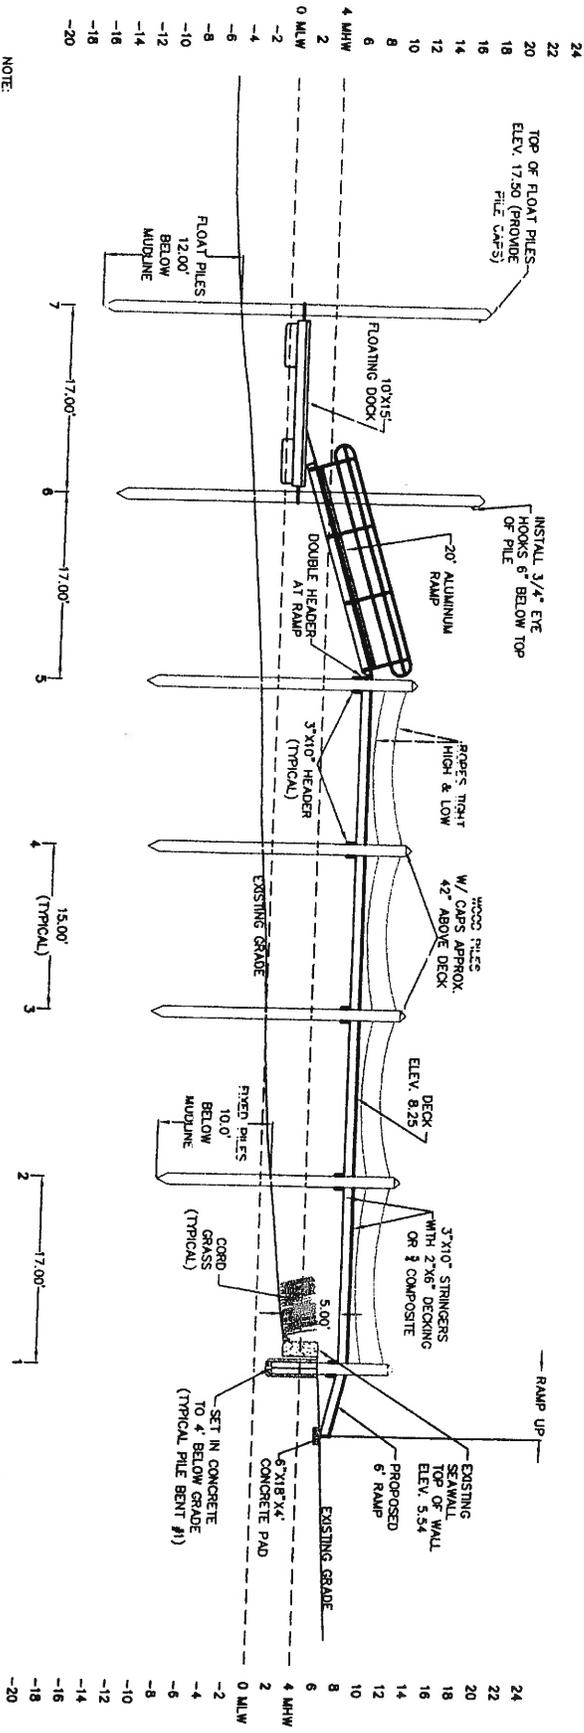

NOTE:  
 FLOOD ZONE IS AE (EL. 13) MS.  
 HEIGHT OF FLOAT PILES=13+2(MLW TO MS.)+1.5'(FREEBOARD)+1'-17.50



NOTE:  
 ALL FIXED PIER PILES SHALL BE  
 DRIVEN 10' BELOW MUDLINE.  
 ALL FLOAT PILES SHALL BE DRIVEN  
 12' BELOW MUDLINE.

RECEIVED  
 MAR 16 2018  
 COASTAL RESOURCES  
 MANAGEMENT COUNCIL