



State of Rhode Island and Providence Plantations  
**Coastal Resources Management Council**  
 Oliver H. Stedman Government Center  
 4808 Tower Hill Road, Suite 3  
 Wakefield, RI 02879-1900

(401) 783-3370  
 Fax (401) 783-2069

**PUBLIC NOTICE**

File Number: 2018-06-051 Date: July 10, 2018

This office has under consideration the application of:

**Cheryl & Dean Lavornia  
 20 Woodsia Road  
 Saunderstown, RI 02874**

for a State of Rhode Island Assent to construct and maintain:

A residential boating facility consisting of a fixed 3' x 17.75' timber pier, 3' wide access ramp and 8' x 18.75' terminal float. The facility will extend ~52' seaward of the cited MLW mark, requiring a 2' length variance to RICRMP Section 1.3.1(D).

Project Location:	20 Woodsia Road
City/Town:	Narragansett
Plat/Lot:	N-F / 334
Waterway:	Narrow River

Plans of the proposed work may be seen at the CRMC office in Wakefield.

In accordance with the Administrative Procedures Act (Chapter 42-35 of the Rhode Island General Laws) you may request a hearing on this matter.

You are advised that if you have good reason to enter protests against the proposed work it is your privilege to do so. It is expected that objectors will review the application and plans thoroughly, visit site of proposed work if necessary, to familiarize themselves with the conditions and cite what law or laws, if any, would in their opinion be violated by the work proposed.

If you desire to protest, you must attend the scheduled hearing and give sworn testimony. A notice of the time and place of such hearing will be furnished you as soon as possible after receipt of your request for hearing. If you desire to request a hearing, to receive consideration, it should be in writing (**with your correct mailing address, e-mail address and valid contact number**) and be received at this office on or before August 10, 2018.

/lat

JUN 14 2018




*Handwritten signature and date: 6/14/18*



PROPOSED DOCK 20 WOODSIA ROAD SAUNDERSTOWN, RI		PREPARED BY: Russell Morgan, P.E. 49 Pond Street Wakefield, RI 02879	PREPARED FOR: Cheryl and Dean Lavornia 20 Woodstia Road, Saunderstown, RI
PROPOSED DOCK PLAN ON AREAL		PROJ MGR: RJM DESIGNED BY: RJM DATE: JUNE 7, 2018	CHECKED BY: SCALE: 1" = 20' REVISION NO. REVISION NO. 18-02
NO.	BY	DATE	FIGURE
			3
			SHEET NO. .... OF XX



Notes:  
 1. PROPERTY LINES AND EXTENSIONS SHOWN ON FIGURES 3 & 4 ARE APPROXIMATE AND ARE LOCATED BASED ON ASSUMED LOT LIMITS AND PLOT PLAN

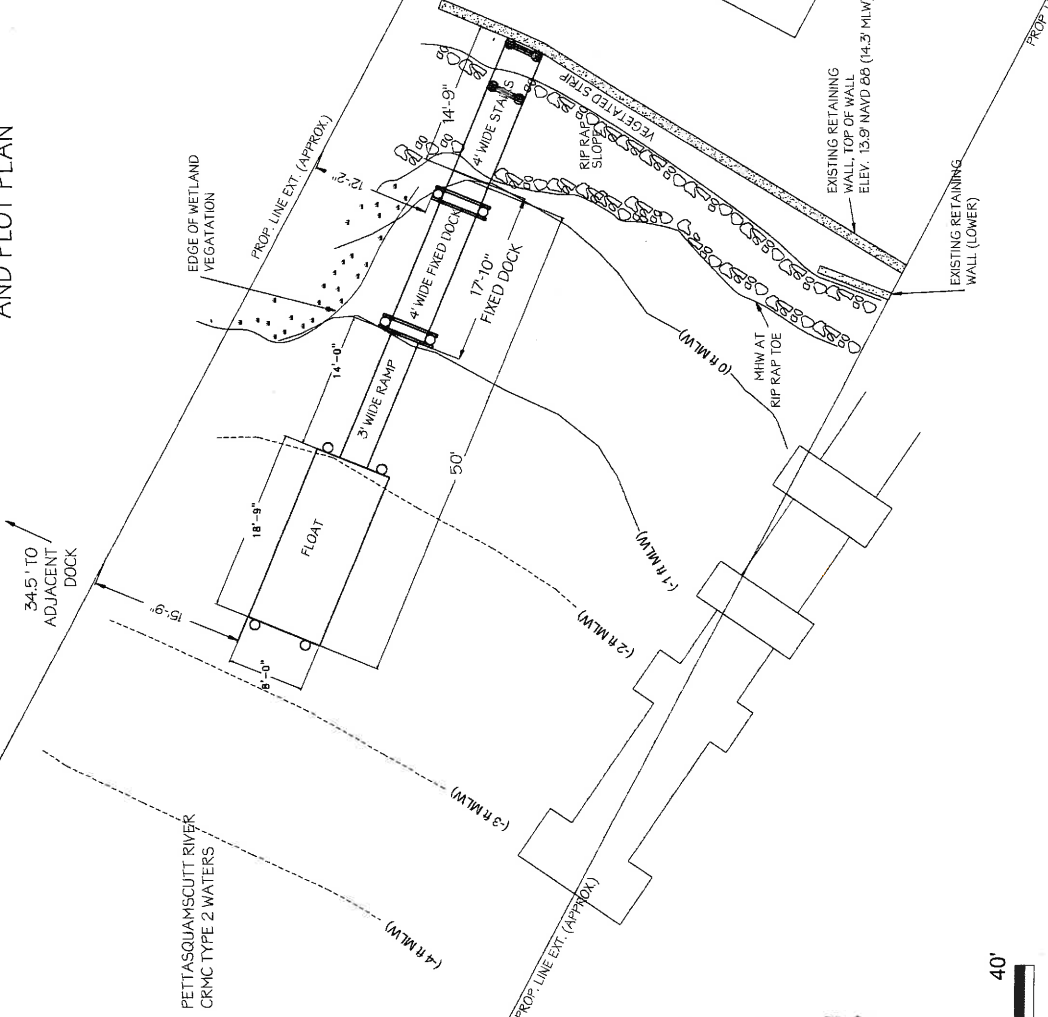

NO.	ISSUE / DESCRIPTION	BY	DATE	PROPOSED DOCK PLAN	
				REVISION NO.	REVISION NO.
				18-02	18-02

PREPARED FOR:  
 Cheryl and Dean Lavornia  
 20 Woodsia Road, Saundertown, RI

PREPARED BY:  
 Russell Morgan, P.E.  
 49 Pond Street  
 Wakefield, RI 02879


PROJ MGR: RJM REVIEWED BY: RJM  
 DESIGNED BY: RJM DRAWN BY: RJM  
 DATE: JUNE 7, 2018 PROJECT NO. 18-02

CHECKED BY:  
 SCALE: 1" = 20'  
 REVISION NO.  
 REVISION NO.  
 FIGURE 4

SHEET NO. OF XX

RECEIVED  
 JUN 14 2018  
 COASTAL RESOURCES MANAGEMENT COUNCIL

COASTAL RESOURCES  
MANAGEMENT COUNCIL  
RECEIVED  
JUN 14 2018

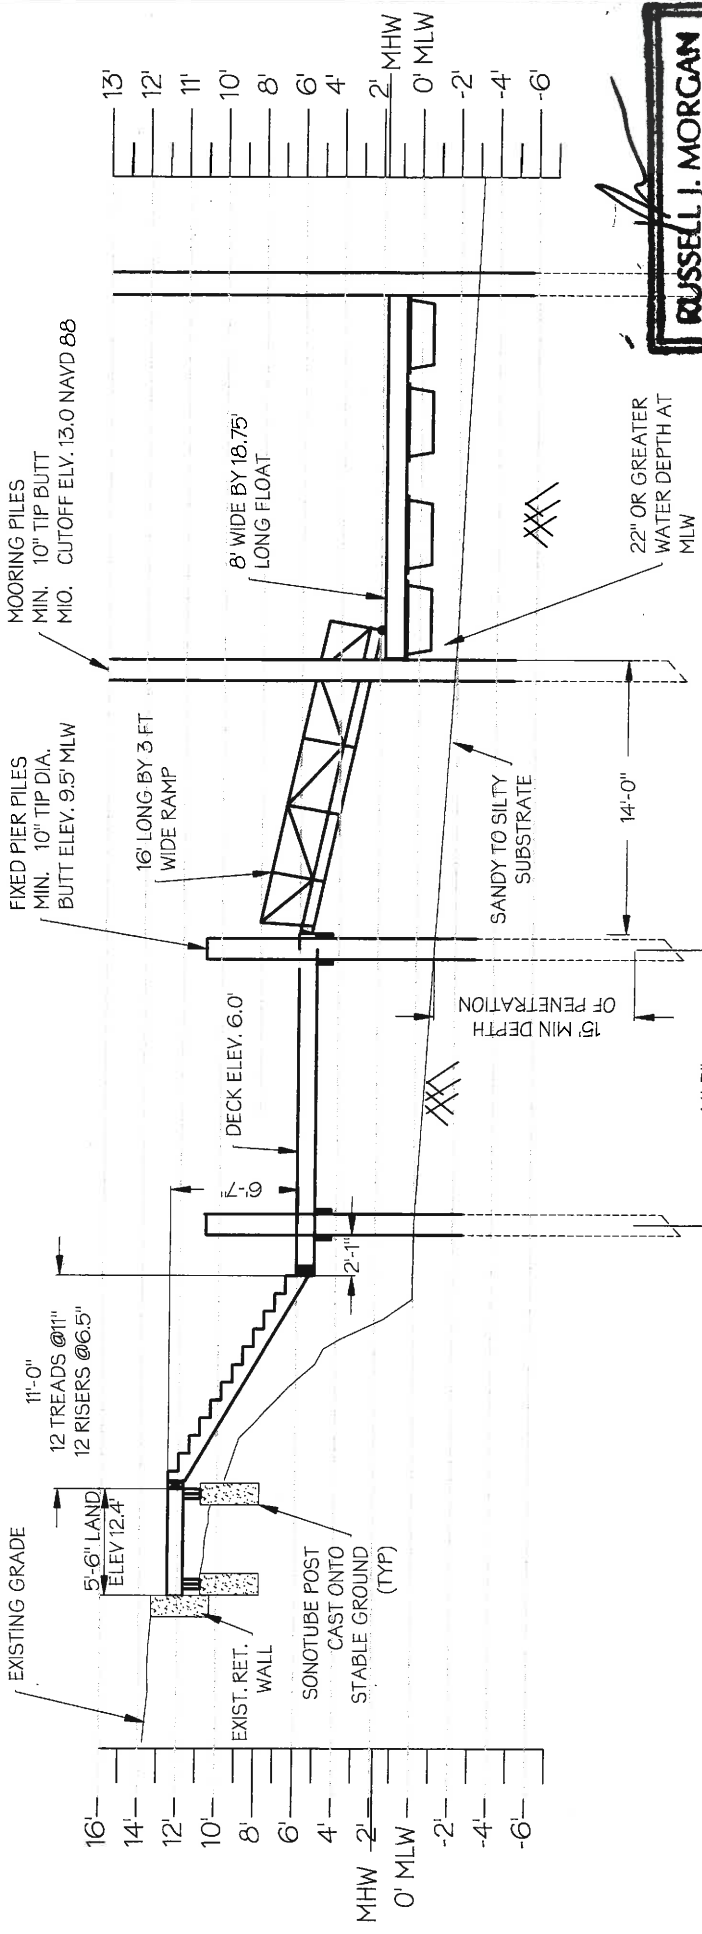

**RUSSELL J. MORGAN**  
6/10/18  
6938  
REGISTERED PROFESSIONAL ENGINEER (CIVIL)

PREPARED FOR: Cheryl and Dean Lavornia 20 Woodisia Road, Saunderstown, RI		PREPARED BY: <b>Russell Morgan, P.E.</b> 49 Pond Street Wakefield, RI 02879		CHECKED BY: SCALE: 1" = 10' REVISION NO.	FIGURE <b>5</b>
PROJ MGR: DESIGNED BY: DATE:	RJM RJM JUNE 7, 2018	REVIEWED BY: DRAWN BY: PROJECT NO.	RJM RJM 18-02	REVISION NO.	SHEET NO. --- OF XX
PROPOSED DOCK 20 WOODISIA ROAD SAUNDERSTOWN, RI		<b>PROPOSED DOCK SECTION</b>			
NO.	ISSUE/DESCRIPTION	BY	DATE		