



State of Rhode Island and Providence Plantations
Coastal Resources Management Council
 Oliver H. Stedman Government Center
 4808 Tower Hill Road, Suite 3
 Wakefield, RI 02879-1900

(401) 783-3370
 Fax (401) 783-2069

PUBLIC NOTICE

File Number: 2019-07-051

Date: September 13, 2019

This office has under consideration the application of:

Wrightman Investments, LLC.
 560 Metacom Avenue
 Attn: Peter King
 Warren, RI 02885

for a State of Rhode Island Assent to construct and maintain: A Residential Boating Facility consisting of a 60' fixed pier to a 20' ramp to a 20'x'7.5' float, extending to 50 feet beyond Mean Low Water

Project Location:	15 Shore Drive
City/Town:	Warren
Plat/Lot:	17 / 135,136
Waterway:	Kickemuit River


Plans of the proposed work may be seen at the CRMC office in Wakefield.

In accordance with the Administrative Procedures Act (Chapter 42-35 of the Rhode Island General Laws) you may request a hearing on this matter.

You are advised that if you have good reason to enter protests against the proposed work it is your privilege to do so. It is expected that objectors will review the application and plans thoroughly, visit site of proposed work if necessary, to familiarize themselves with the conditions and cite what law or laws, if any, would in their opinion be violated by the work proposed.

If you desire to protest, you must attend the scheduled hearing and give sworn testimony. A notice of the time and place of such hearing will be furnished you as soon as possible after receipt of your request for hearing. If you desire to request a hearing, to receive consideration, it should be in writing (**with your correct mailing address, e-mail address and valid contact number**) and be received at this office on or before October 13, 2019.

KICKAMUIT RIVER

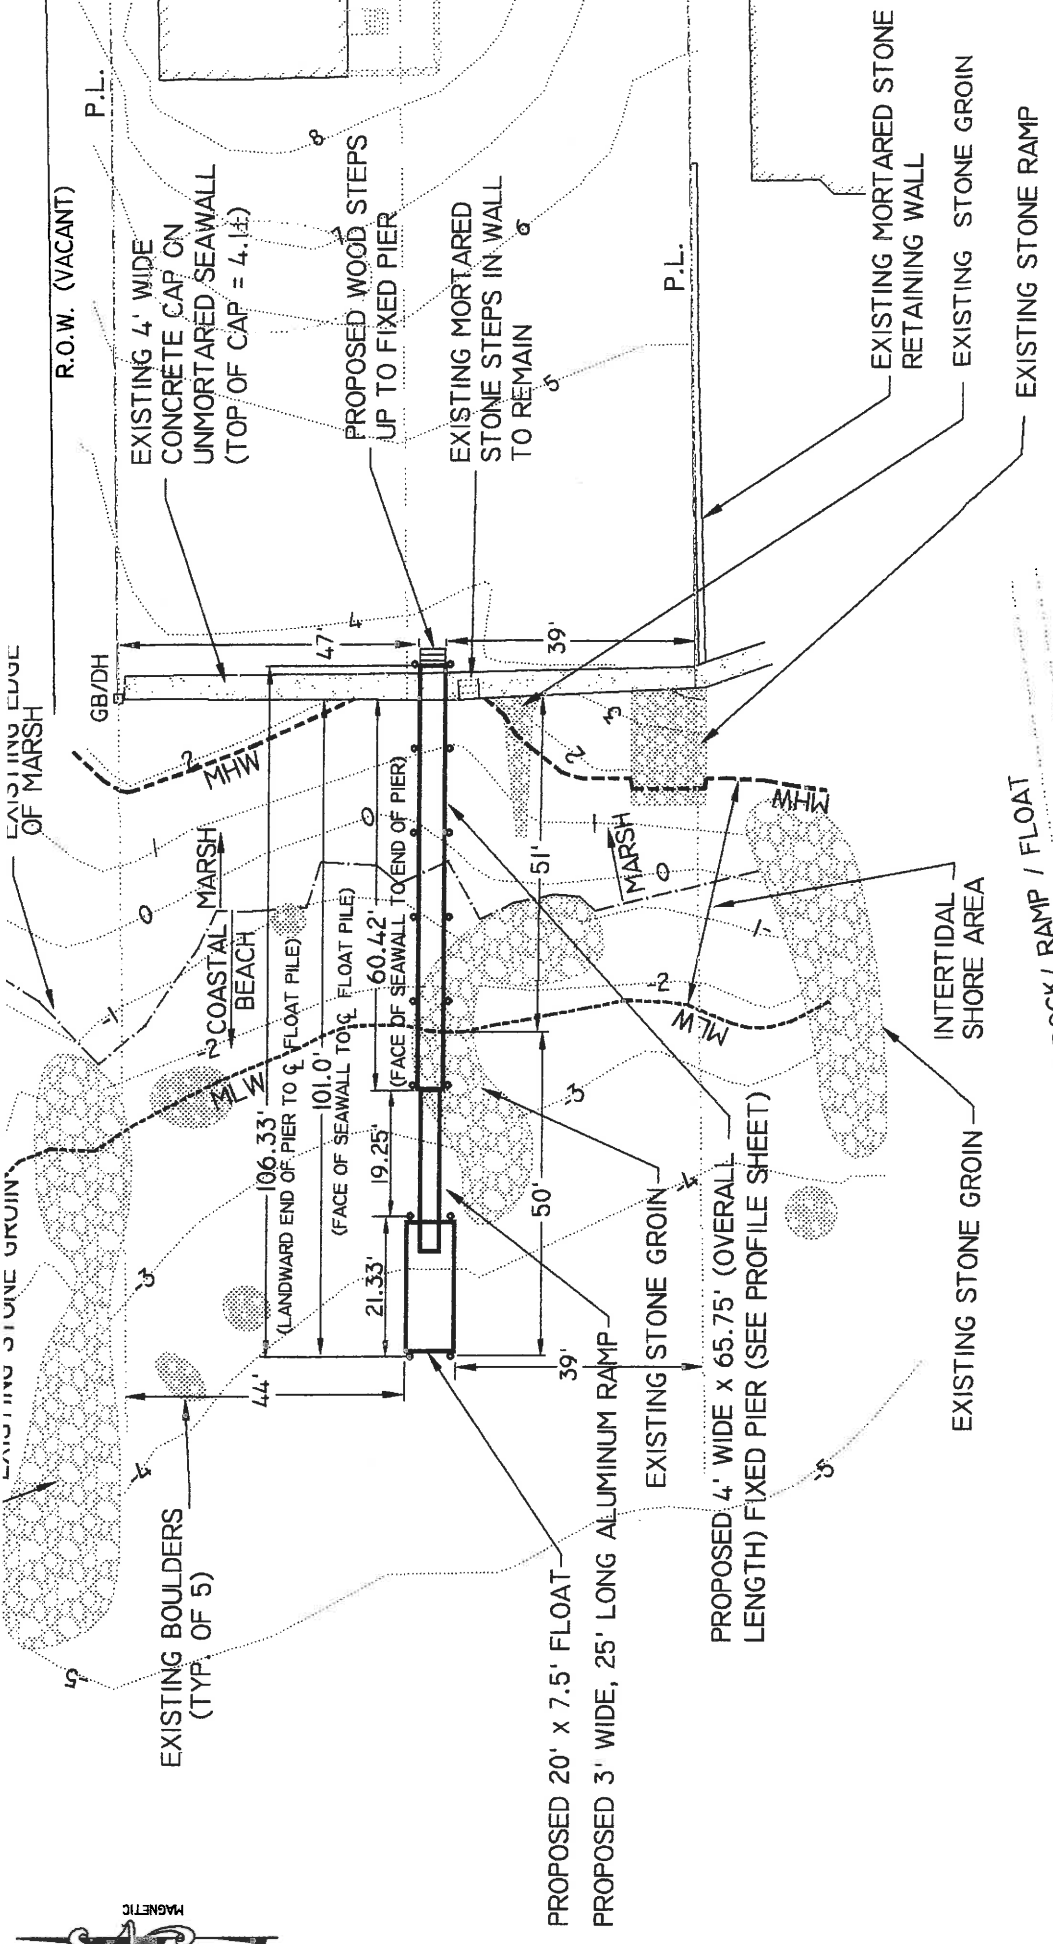

NAVD 88
 MEAN HIGH WATER ELEVATION: 1.85
 MEAN LOW WATER ELEVATION: -2.25

PLAN VIEW



RESIDENTIAL BOATING FACILITY PLAN
 WRIGHTMAN INVESTMENTS, LLC
 PLAT 17 LOT 135 AND 136
 15 SHORE DRIVE
 WARREN, RHODE ISLAND

DATE: JULY 19, 2019
 SCALE: 1"=30'

Civil Engineering Concepts, Inc.
 P.O. BOX 6532
 NEW BEDFORD, MA 02705
 PH: (401) 592-0177
 FAX: (401) 592-0178

RESIDENTIAL BOATING FACILITY PLAN
 WRIGHTMAN INVESTMENTS, LLC
 PLAT 17 LOT 135 AND 136
 15 SHORE DRIVE
 WARREN, RHODE ISLAND

DATE: JULY 19, 2019
 SCALE: 1"=30'

RESIDENTIAL BOATING FACILITY PLAN
 WRIGHTMAN INVESTMENTS, LLC
 PLAT 17 LOT 135 AND 136
 15 SHORE DRIVE
 WARREN, RHODE ISLAND


DATE: JULY 19, 2019
 SCALE: 1"=30'

RESIDENTIAL BOATING FACILITY PLAN
 WRIGHTMAN INVESTMENTS, LLC
 PLAT 17 LOT 135 AND 136
 15 SHORE DRIVE
 WARREN, RHODE ISLAND

DATE: JULY 19, 2019
 SCALE: 1"=30'

WILLIAM F. SMITH
 No. #5084

 REGISTERED
 PROFESSIONAL ENGINEER

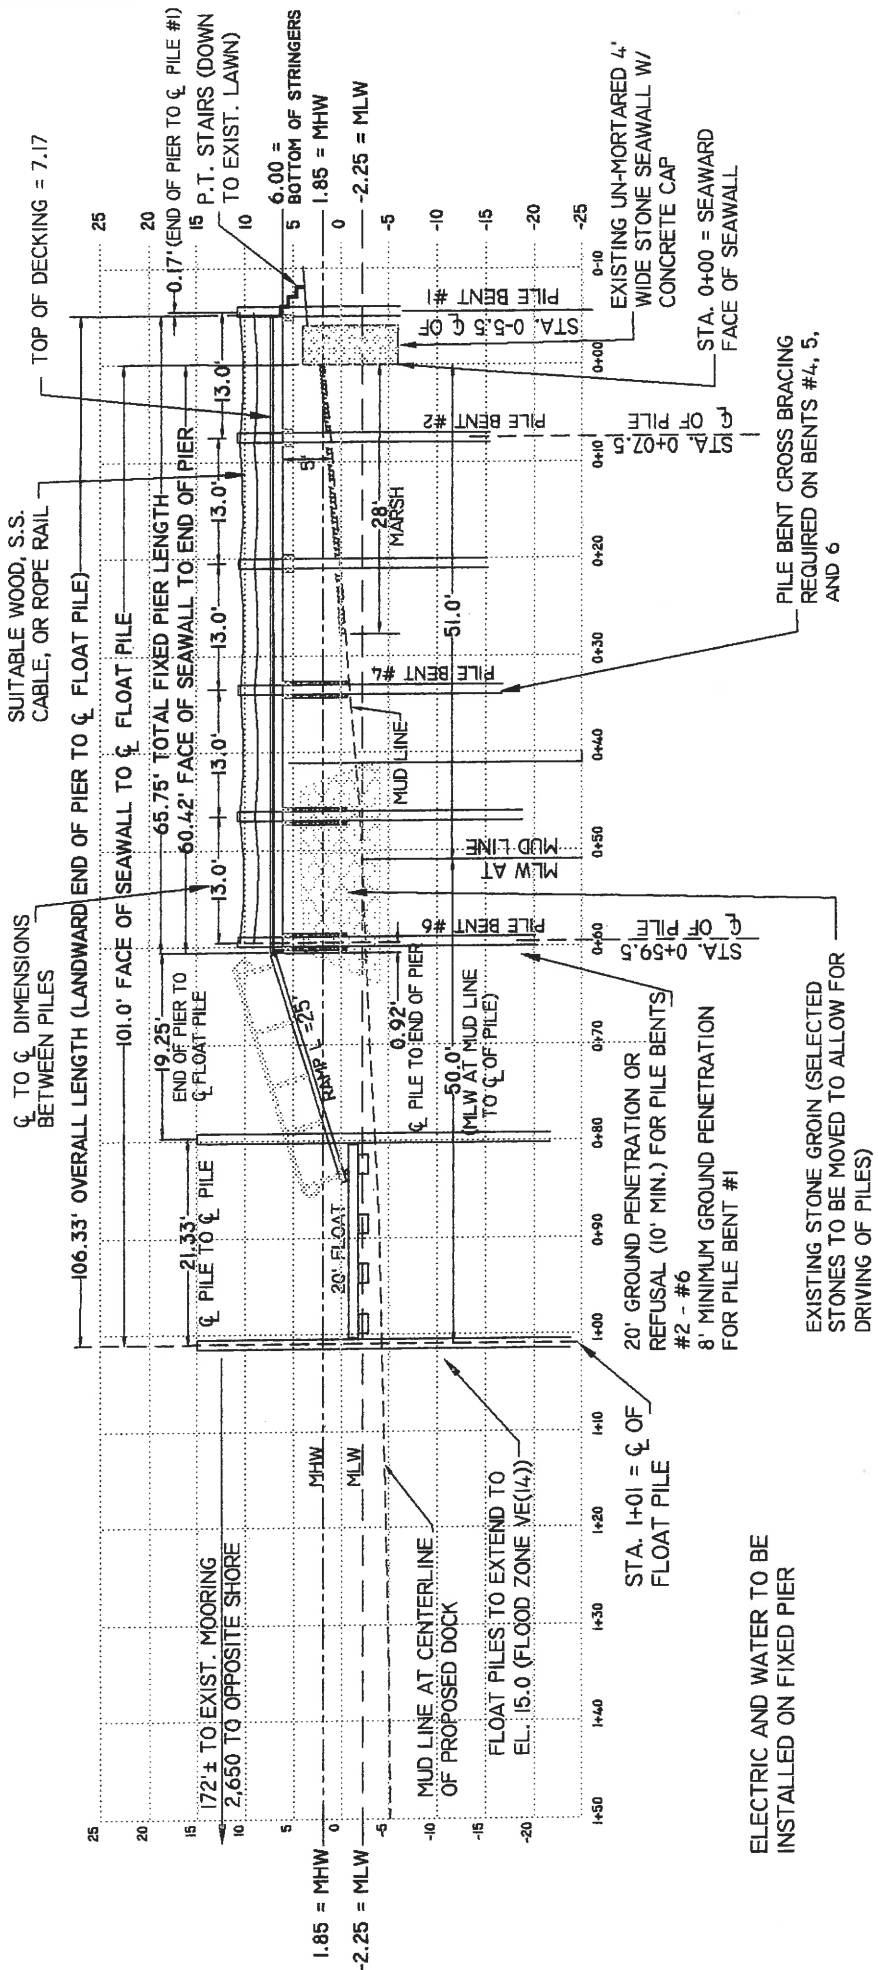

PROPOSED DOCK PROFILE

HORIZONTAL SCALE: 1" = 20'
 VERTICAL SCALE: 1" = 20'

WILLIAM F. SMITH
 No. *[Signature]* #5084
 REGISTERED PROFESSIONAL ENGINEER

PROFILE SHEET

RESIDENTIAL BOATING FACILITY PLAN
 WRIGHTMAN INVESTMENTS, LLC
 PLAT 17 LOT 135 AND 136
 15 SHORE DRIVE
 WARREN, RHODE ISLAND

SCALE: AS NOTED DATE: JULY 18, 2019
Civil Engineering Concepts, Inc.
 P.O. Box 5523
 NEW BEDFORD, MA 02742
 PH: (508) 990-4990
 COASTAL MANAGEMENT CONSULTANTS
 SHEET 3 OF 6 JOB#: 16-015