



State of Rhode Island and Providence Plantations
Coastal Resources Management Council
Oliver H. Stedman Government Center
4808 Tower Hill Road, Suite 3
Wakefield, RI 02879-1900

(401) 783-3370
Fax (401) 783-2069

PUBLIC NOTICE

File Number: 2020-02-054

Date: March 2, 2020

This office has under consideration the application of:

Donald & Lucille Brien and Craig & Courtney Thibeault
125 Prospect Road
Wakefield, RI 02879

for a State of Rhode Island Assent to construct and maintain: A residential boating facility consisting of a an upland ramp connecting to a 4' x 7' pile-supported timber landing, 2.5' x 20' aluminum ramp and 8' x 18' (144 square foot) terminal float. The entire facility is proposed to extend approximately 43' seaward of the cited MLW mark.


Project Location:	125 Prospect Road
City/Town:	South Kingstown
Plat/Lot:	93-1 / 54
Waterway:	Potter Pond

Plans of the proposed work may be seen at the CRMC office in Wakefield.

In accordance with the Administrative Procedures Act (Chapter 42-35 of the Rhode Island General Laws) you may request a hearing on this matter.

You are advised that if you have good reason to enter protests against the proposed work it is your privilege to do so. It is expected that objectors will review the application and plans thoroughly, visit site of proposed work if necessary, to familiarize themselves with the conditions and cite what law or laws, if any, would in their opinion be violated by the work proposed.

If you desire to protest, you must attend the scheduled hearing and give sworn testimony. A notice of the time and place of such hearing will be furnished you as soon as possible after receipt of your request for hearing. If you desire to request a hearing, to receive consideration, it should be in writing (**with your correct mailing address, e-mail address and valid contact number**) and be received at this office on or before April 1, 2020.

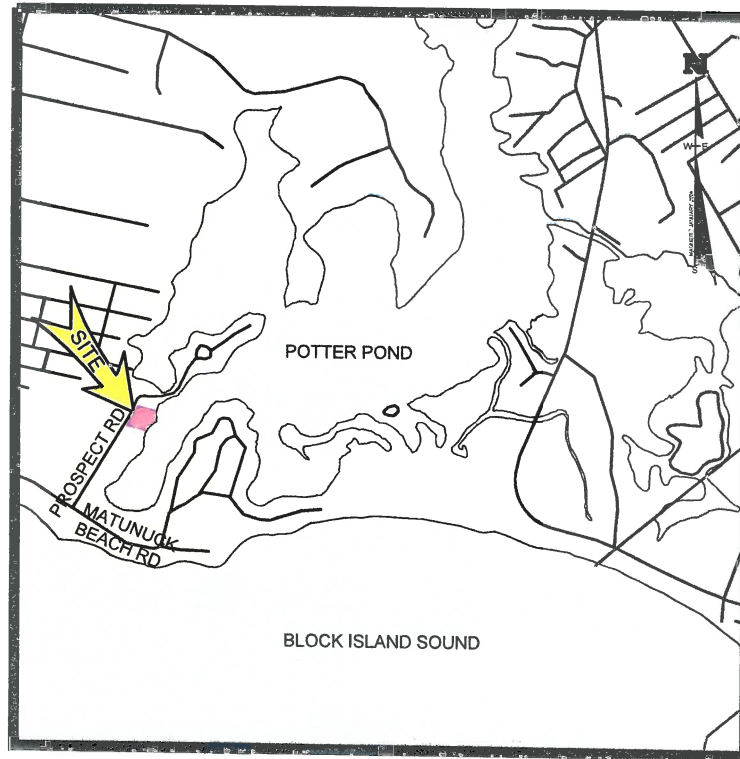

LOCATION PLAN


SCALE: 1" = 2000'

C.J. DOYLE, P.E.

CIVIL ENGINEERING

MAILING ADDRESS
P.O. BOX 1161, HOPE VALLEY, RI 02832
OFFICE LOCATION
1122 MAIN STREET
WYOMING, RI


PHONE (401) 491-9530
cjengine@cox.net

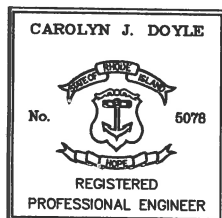

FRISELLA-BALCH & ASSOCIATES

LAND SURVEYING

33 NORTH ROAD, SUITE C-201
PEACE DALE, RI
PHONE (401) 783-5949
FAX (401) 783-5997
www.frisella.com

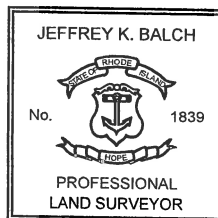


DRAWING TITLED:
**PROPOSED RESIDENTIAL BOATING
FACILITY**

LOCATED ON:
LOT: 54 OF ASSESSOR'S MAP: 93-1

OWNED BY:
**CRAIG & COURTNEY THIBEAULT &
DONALD & LUCILLE BRIEN**


ADDRESS:
**125 PROSPECT ROAD
SOUTH KINGSTOWN, RI**

DATE: **FEBRUARY 4, 2020**

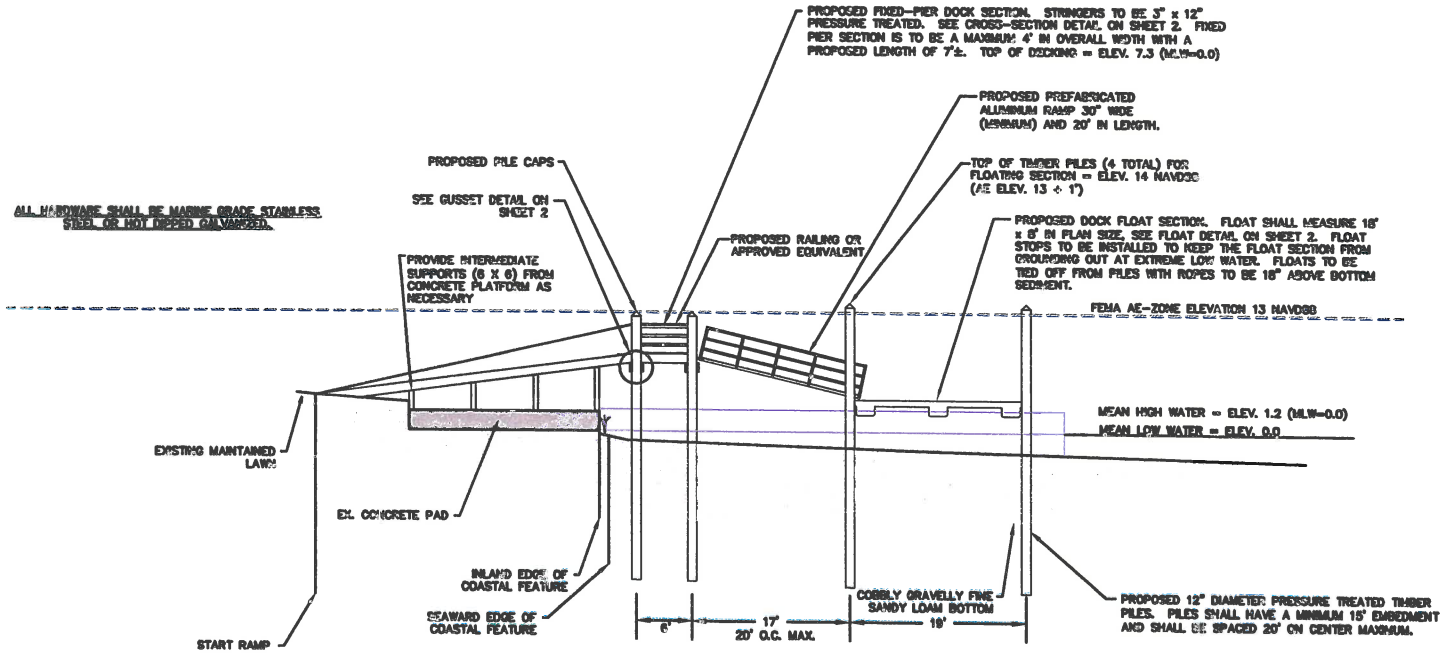

**WATER DEPTH BELOW
FLOATING DOCK**

	LANDWARD	SEAWARD
HIGH TIDE	2.8'± LANDWARD	3.6'± SEAWARD
LOW TIDE	1.6'± LANDWARD	2.4'± SEAWARD

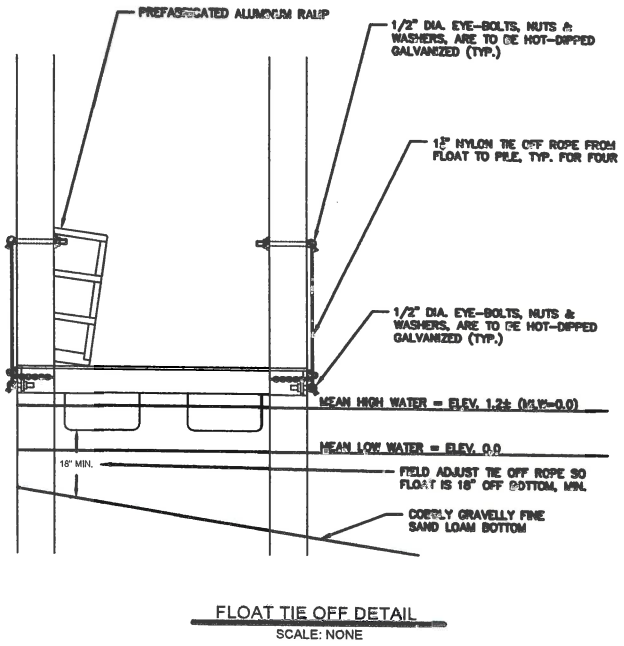

FLOAT TIE OFF DETAIL
SCALE: NONE

DRAWING TITLED:
**DETAILS FOR PROPOSED RESIDENTIAL
BOATING FACILITY**

LOCATED ON:
LOT: 54 OF ASSESSOR'S MAP: 93-1

OWNED BY:
**CRAIG & COURTNEY THIBEAULT &
DONALD & LUCILLE BRIEN**

ADDRESS:
**125 PROSPECT ROAD
SOUTH KINGSTOWN, RI**

DATE: **FEBRUARY 4, 2020**
SCALE: **1" = 20'**

C.J. DOYLE P.E.
CIVIL ENGINEERING
MAILING ADDRESS
P.O. BOX 1161, HOPE VALLEY, RI 02832
OFFICE LOCATION
1122 MAIN STREET
WYOMING, RI
PHONE (401) 491-9530
cjengine@cox.net

**FRISELLA-BALCH
& ASSOCIATES**
LAND SURVEYING
33 NORTH ROAD, SUITE C-201
PEACE DALE, RI
PHONE (401) 783-5949
FAX (401) 783-5997
www.friseilla.com

