



State of Rhode Island and Providence Plantations  
**Coastal Resources Management Council**  
Oliver H. Stedman Government Center  
4808 Tower Hill Road, Suite 3  
Wakefield, RI 02879-1900

(401) 783-3370  
Fax (401) 783-2069

## PUBLIC NOTICE

File Number: 2020-02-075

Date: April 1, 2020

This office has under consideration the application of:

ProvPort, Inc.  
35 Terminal Road  
Providence, RI 02905

for a State of Rhode Island Assent to construct and maintain:

Two permanent structures for wind farm component assembly along with three temporary (5-6 years) modular support trailers. The permanent buildings will be 230-feet x 98-feet by 88-feet high and 98-foot square by 64-feet high. There will be associated utility work along with the required stormwater management facilities.

Project Location:	7 Harborside Boulevard
City/Town:	Providence
Plat/Lot:	56 / 288,361,362,363,364
Waterway:	Providence River

Plans of the proposed work may be seen at the CRMC office in Wakefield.


In accordance with the Administrative Procedures Act (Chapter 42-35 of the Rhode Island General Laws) you may request a hearing on this matter.

You are advised that if you have good reason to enter protests against the proposed work it is your privilege to do so. It is expected that objectors will review the application and plans thoroughly, visit site of proposed work if necessary, to familiarize themselves with the conditions and cite what law or laws, if any, would in their opinion be violated by the work proposed.

If you desire to protest, you must attend the scheduled hearing and give sworn testimony. A notice of the time and place of such hearing will be furnished you as soon as possible after receipt of your request for hearing. If you desire to request a hearing, to receive consideration, it should be in writing (**with your correct mailing address, e-mail address and valid contact number**) and be received at this office on or before April 30, 2020.



Received by CRMC  
2/25/2020

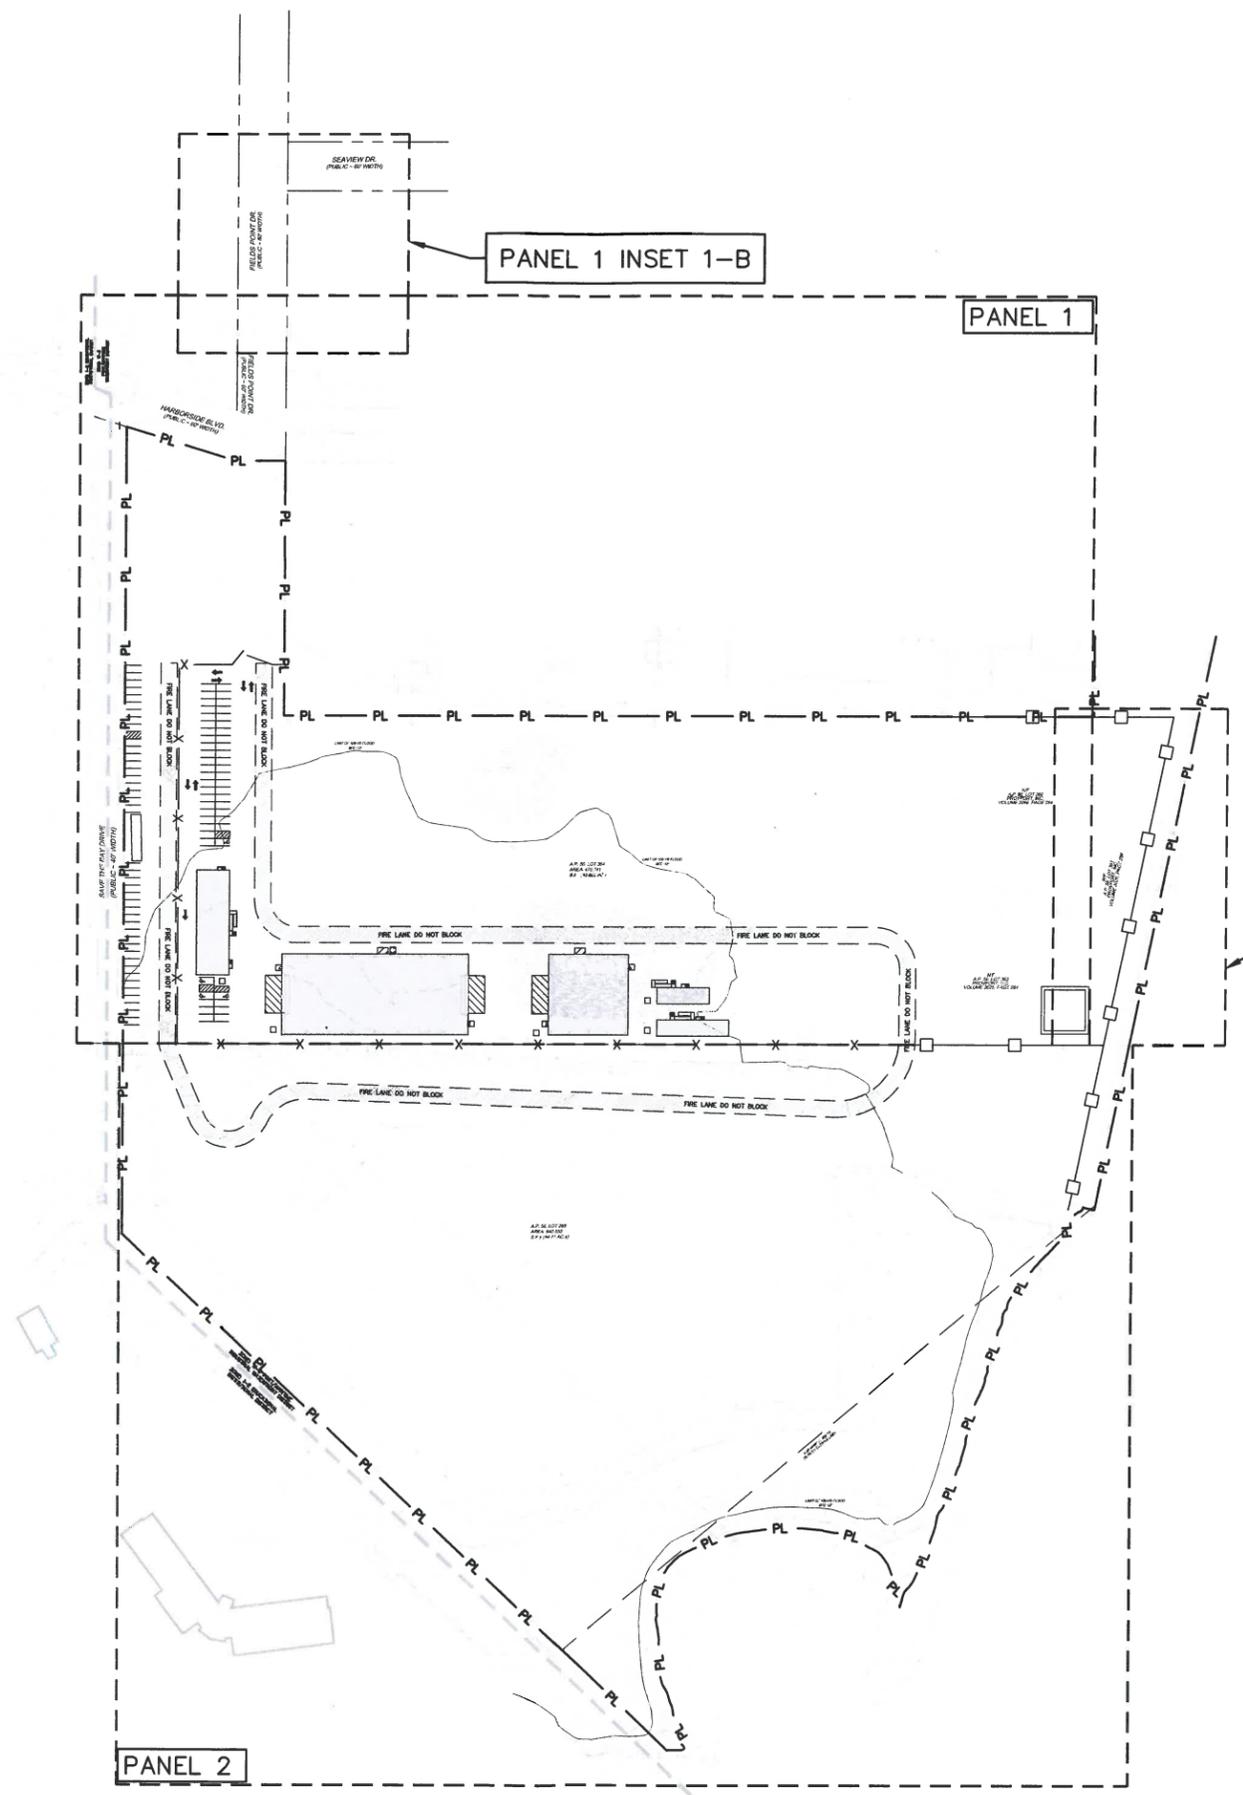

PANEL 1 INSET 1-A

PANEL 1 INSET 1-B

PANEL 1

PANEL 2

NOT FOR CONSTRUCTION

SEAL:

**C N BEAULIEU-SHEA**  
 No. 5701  
*C N Beaulieu-Shea*  
 REGISTERED  
 PROFESSIONAL ENGINEER  
 (CIVIL) 2/18/20


REVISION	DATE	DESCRIPTION

CLIENT:  
**NORTH EAST OFFSHORE LLC**  
 56 EXCHANGE TERRACE, SUITE 300,  
 PROVIDENCE, RI 02903

PROJECT:  
**PROPOSED WIND ENERGY ASSEMBLY FACILITY**  
 AP 56 LOTS 288, 362, 363, 364, & PORTION OF 361  
 7 HARBOURSIDE BOULEVARD  
 PROVIDENCE, RI 02905

TITLE:  
**KEY SHEET AND OVERALL LAYOUT**

ISSUED FOR: PERMITTING  
 DATE: FEBRUARY 18, 2020  
 SCALE: 1" = 100'  
 DRAWN BY: MPS  
 CHECKED BY: CNB  
 PROJECT NO: 3653190023

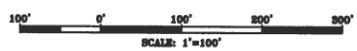

**C-3**

SHEET 3 OF 10