



State of Rhode Island
Coastal Resources Management Council
Oliver H. Stedman Government Center
4808 Tower Hill Road, Suite 3
Wakefield, RI 02879-1900

(401) 783-3370
Fax (401) 783-2069

PUBLIC RE-NOTICE

File Number: 2020-09-059 Date: November 1, 2021

This office has under consideration the application of:

**William & Suzanne Healy
51 Nashville Road Ext.
Bethel, CT 06801**

for a State of Rhode Island Assent to construct and maintain: A residential boating facility consisting of a ~ 4' x 80' fixed timber pier, 3' x 14' ramp and 8' x 18.75' (150sf) terminal float extending ~69' seaward of the cited MLW mark. The facility requires property line setback (23' & 10') and length (19') variances to Red Book 650-RICR-20-00-01 Section 1.3.1(D)(11)(k) and Section 1.3.1(D)(11)(l)(2). This plan-set has been revised per staff recommendations to minimize environmental impacts at the proposed project site.


| | |
|-------------------|--------------------|
| Project Location: | 147 Conanicus Road |
| City/Town: | Narragansett |
| Plat/Lot: | N-E/35 |
| Waterway: | Narrow River |

Plans of the proposed work may be seen at the CRMC office in Wakefield.

In accordance with the Administrative Procedures Act (Chapter 42-35 of the Rhode Island General Laws) you may request a hearing on this matter.

You are advised that if you have good reason to enter protests against the proposed work it is your privilege to do so. It is expected that objectors will review the application and plans thoroughly, visit site of proposed work if necessary, to familiarize themselves with the conditions and cite what law or laws, if any, would in their opinion be violated by the work proposed.


If you desire to protest, you must attend the scheduled hearing and give sworn testimony. A notice of the time and place of such hearing will be furnished you as soon as possible after receipt of your request for hearing. If you desire to request a hearing, to receive consideration, it should be in writing (**with your correct mailing address, e-mail address and valid contact number**) and be received at this office on or before December 1, 2021.

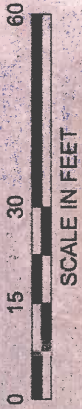



RUSSELL J. MORGAN
 No. **6938**

REGISTERED PROFESSIONAL ENGINEER
CIVIL


9/15/21

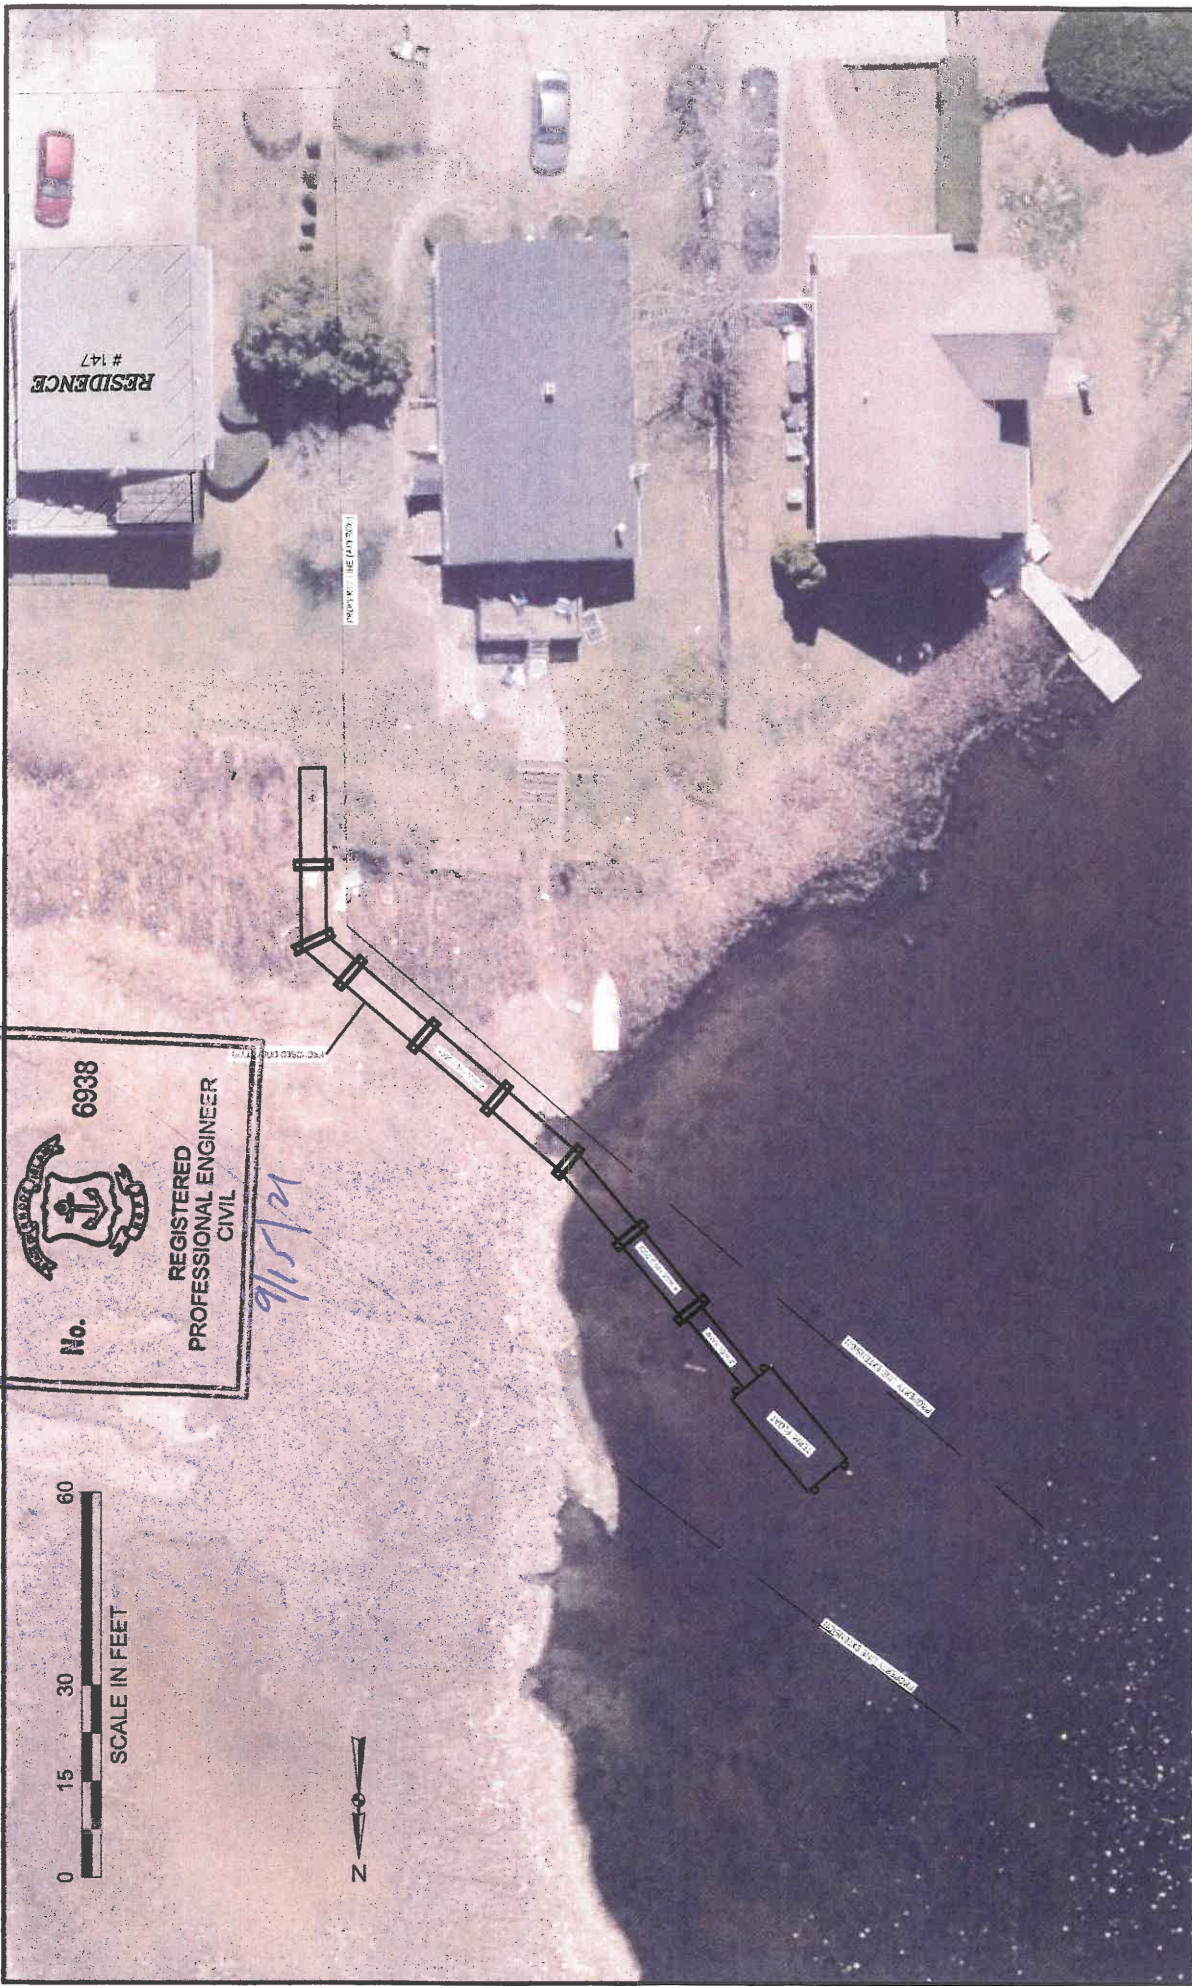

| | | | |
|--|--|---|--|
| PROPOSED RESIDENTIAL DOCK 147 CONANICUS RD NARR. RI | | PREPARED BY: Russell Morgan, P.E. 49 Pond Street Wakefield, RI 02879 | PREPARED FOR: WILLIAM HEALY Bethel Ct. |
| PROPOSED CONDITIONS - AREAL PHOTOGRAPH | | PROJ MGR: RJM REVIEWED BY: RJM DESIGNED BY: DES DRAWN BY: DATE: APRIL 2020 PROJECT NO. 019-02 | CHECKED BY: SCALE: 1" = 30' REVISION NO. |
| RECEIVED OCT 15 2021 Revised Dock Location ISSUE/DESCRIPTION: REVISIONS BY: RM DATE: 9/10/21 | | SHEET NO. 3 OF XX | |

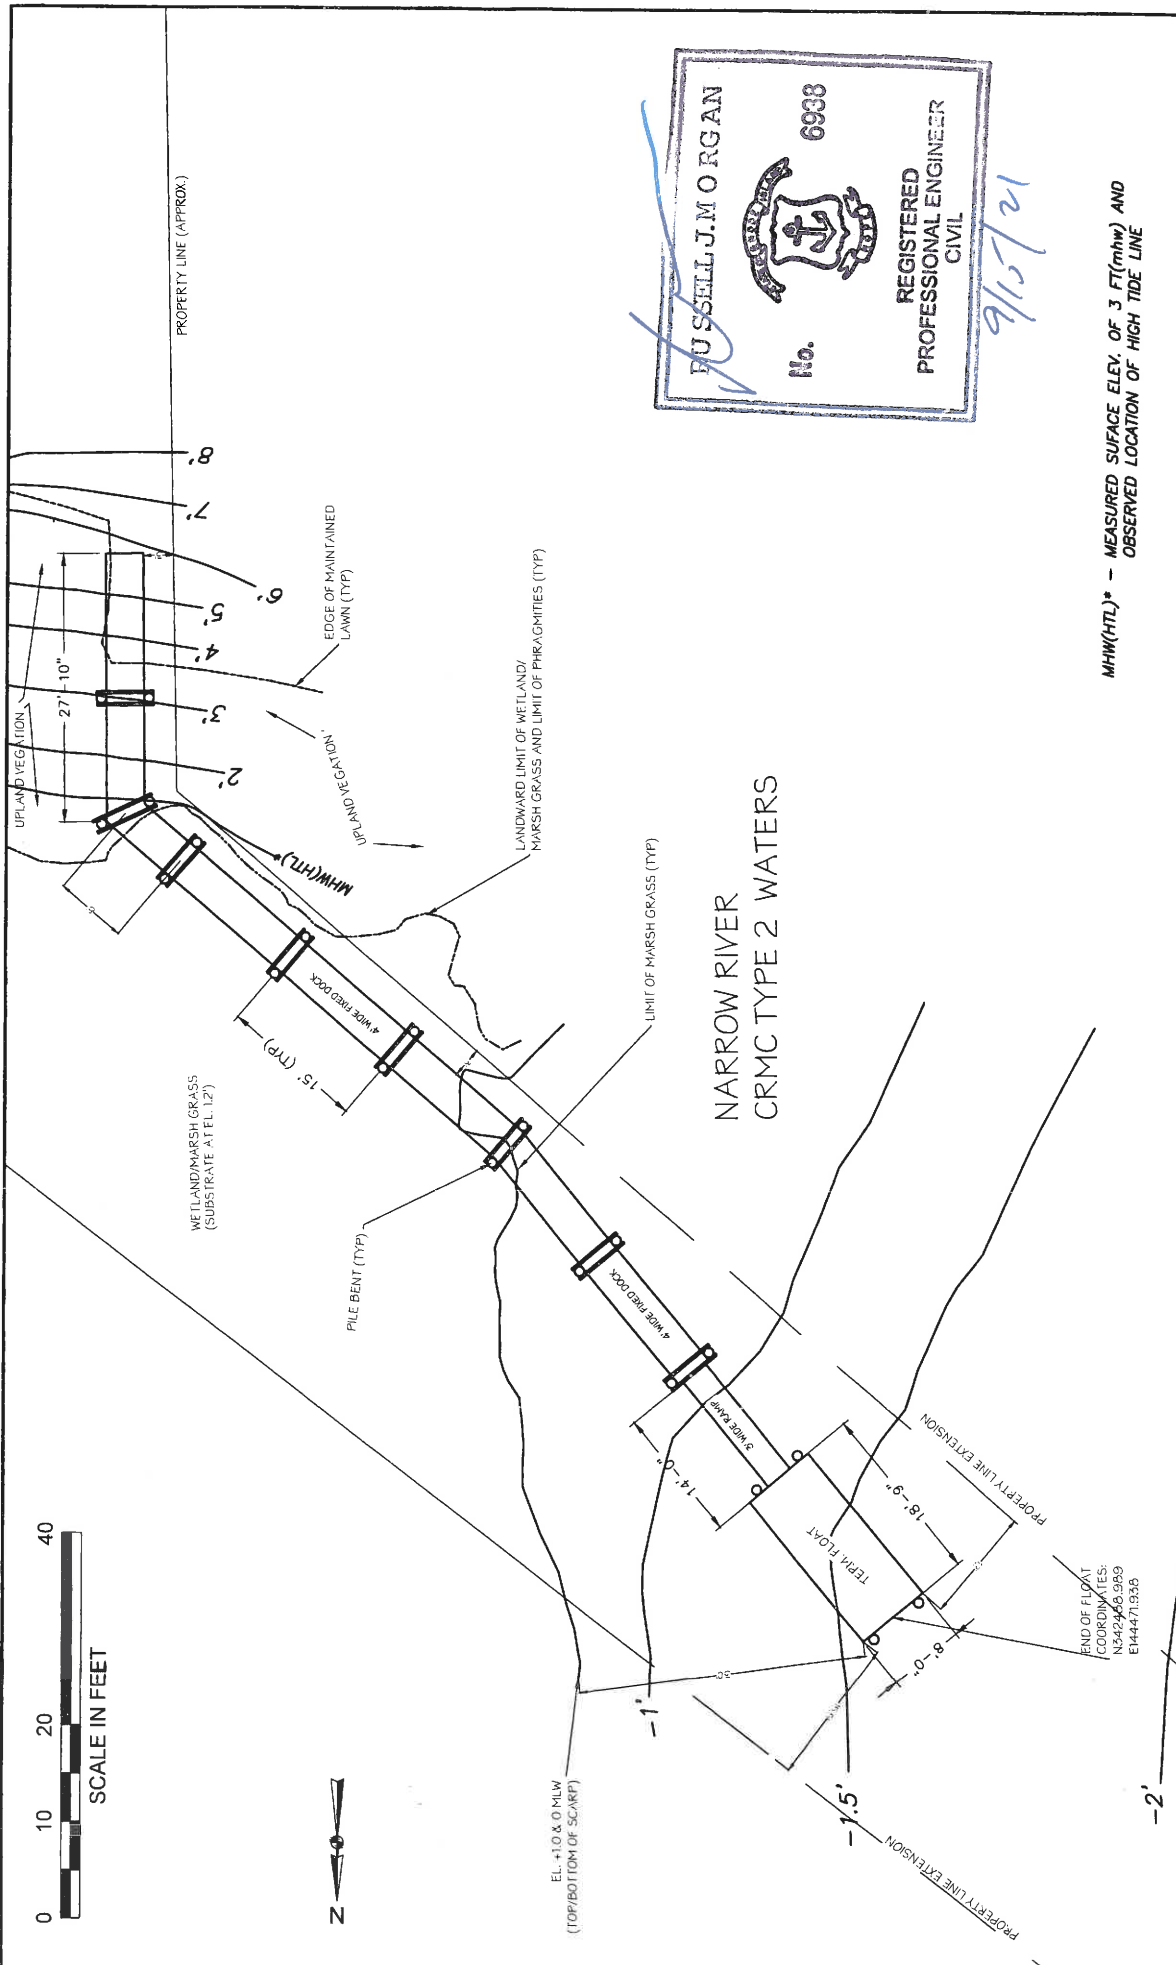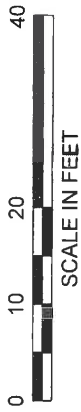

| | | | |
|--|---|---|----------------------|
| PREPARED BY: Russell Morgan, P.E. 49 Pond Street Wakefield, RI 02879 | | PREPARED FOR: WILLIAM HEALY Belmont CT | |
| PROJ/MGR: RJM DESIGNED BY: DES DATE: APRIL 2020 | REVIEWED BY: RJM DRAWN BY: PROJECT NO: 019-02 | CHECKED BY: SCALE: 1"=20' REVISION NO: 3 | SHEET NO. 4 OF XX |
| PROPOSED RESIDENTIAL DOCK 147 CONANICUS RD NARR. RI | | RECEIVED OCT 05 2021 COASTAL RESOURCES CONSENTMENT COUNCIL | |
| NO. | ISSUE/DESCRIPTION | BY | DATE |
| 3 | Revised Dock Location | RM | 9/10/21 |
| 2 | CORRECTED SCALE ON TITLE BLOCK | RM | 3/17/21 |
| 1 | ADDED MHW CONTOUR LINE | RM | 3/17/21 |

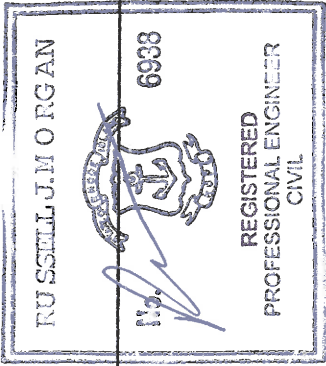

MOORING PILES
MIN. 10" TIP BUTT
CUTOFF ELV. 13.0 NAVD 88
(ELEV. 13.4' MLW)

8' WIDE BY 18.75'
LONG FLOAT SEE NOTE
FIGURE 7 FOR FLOAT
STOPS


FIXED PIER PILES
MIN. 10" TIP DIA.
BUTT ELEV. 10' MLW

DECK EL. 6.0'
(MLW DATUM)

EDGE OF MARSH
GRASS

MIN 18" WATER
DEPTH AT MLW

SANDY SILT
SUBSTRATE

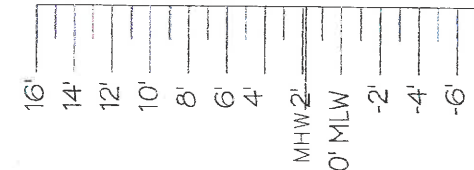

18' LONG BY 3 FT
WIDE RAMP

14.2'

15' MIN.

15' MIN.

BEND IN DOCK ALIGNMENT
(9.7 DEG BEND)

MATCH LINE FIG 5
MATCH LINE FIG 6

9/15/21

PROPOSED RESIDENTIAL DOCK
147 CONANICUS RD
NARR, RI

PREPARED BY:
Russell Morgan, P.E.
49 Pond Street
Wakefield, RI 02879

PREPARED FOR:
WILLIAM HEALY
Bethel Ct.

PROPOSED DOCK SECTION A

PROJ MGR: RJM REVIEWED BY: RJM
DESIGNED BY: DES DRAWN BY:
DATE: APRIL 2020 PROJECT NO. 019-02

CHECKED BY:
SCALE: 1" = 10'
REVISION NO.

5

SHEET NO. OF XX

RECEIVED

09/15/2021

COASTAL RESOURCES
MANAGEMENT CONSULTANTS


RM 9/10/21



Revised Dock Location

ISSUE/DESCRIPTION

BY

DATE

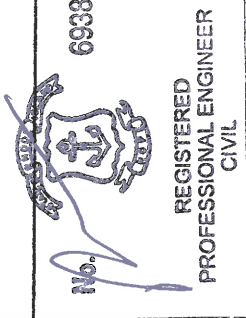RUSSELL J. MORGAN

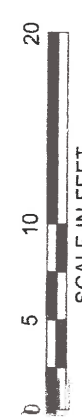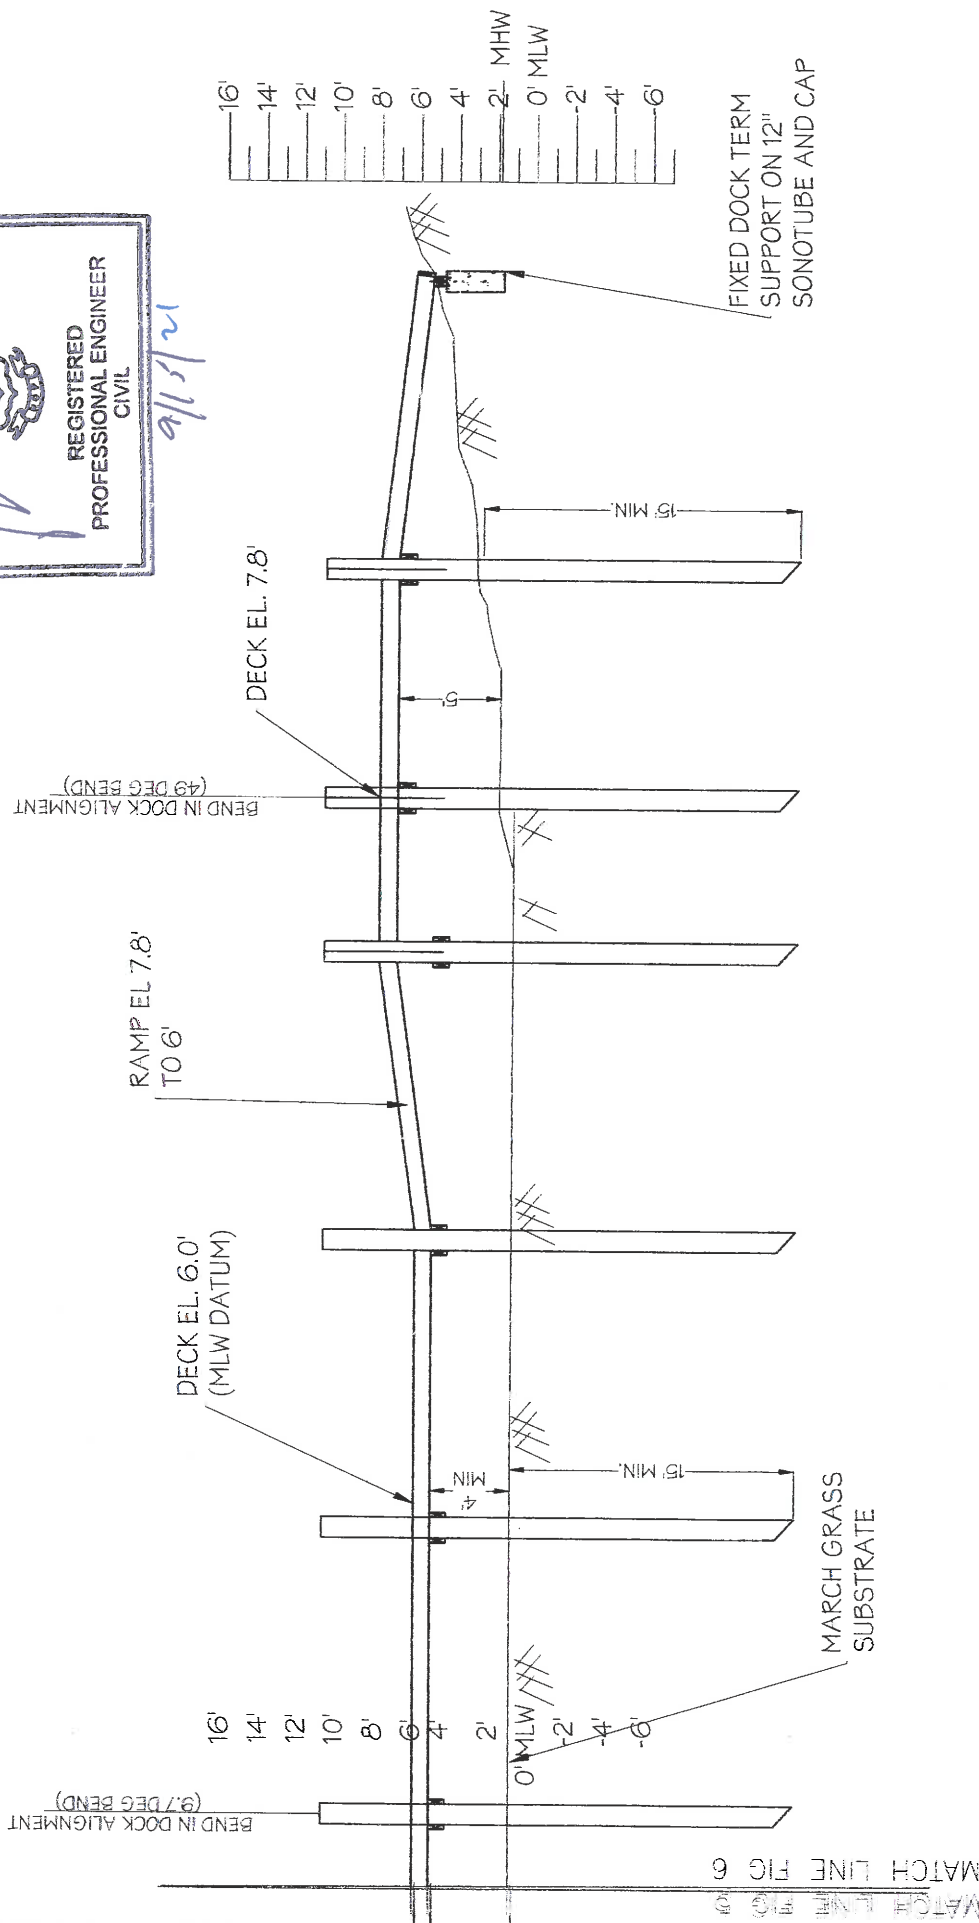REGISTERED PROFESSIONAL ENGINEER CIVIL



| | | |
|--|--|--|
| PROPOSED RESIDENTIAL DOCK 147 CONANICUS RD NARR. RI | PREPARED BY: Russell Morgan, P.E. 49 Pond Street Wakefield, RI 02879 | PREPARED FOR: WILLIAM HEALY Bethel Ct. |
| PROPOSED DOCK SECTION B | PROJ MGR: RJM DESIGNED BY: DES DATE: APRIL 2020 | CHECKED BY: RJM DRAWN BY: RJM PROJECT NO. 019-02 |
| RECEIVED OCT 05 2021 | | SCALE: 1" = 10' REVISION NO. 6 |
| Revised Dock Location/CRITICAL RESOURCES ISSUE/DESCRIPTION/REVISION/COUNCIL BY DATE | | SHEET NO. --- OF XX |