



State of Rhode Island
Coastal Resources Management Council
Oliver H. Stedman Government Center
4808 Tower Hill Road, Suite 3
Wakefield, RI 02879-1900

(401) 783-3370
Fax (401) 783-2069

PUBLIC NOTICE

File Number: 2020-10-001 Date: November 6, 2020

This office has under consideration the application of:

James Cardi
677 Atwood Avenue
Cranston, RI 02920

for a State of Rhode Island Assent to construct and maintain: A residential boating facility consisting of a ~4' x 19' fixed timber pier, ~2.5' x 20' ramp and 8' x 18' (144sf) terminal float to extend ~49' seaward of the cited MLW mark.


Project Location:	88 Woodsia Road
City/Town:	Narragansett
Plat/Lot:	N-F / 5
Waterway:	Narrow River (Upper Pond)

Plans of the proposed work may be seen at the CRMC office in Wakefield.

In accordance with the Administrative Procedures Act (Chapter 42-35 of the Rhode Island General Laws) you may request a hearing on this matter.

You are advised that if you have good reason to enter protests against the proposed work it is your privilege to do so. It is expected that objectors will review the application and plans thoroughly, visit site of proposed work if necessary, to familiarize themselves with the conditions and cite what law or laws, if any, would in their opinion be violated by the work proposed.

If you desire to protest, you must attend the scheduled hearing and give sworn testimony. A notice of the time and place of such hearing will be furnished you as soon as possible after receipt of your request for hearing. If you desire to request a hearing, to receive consideration, it should be in writing (**with your correct mailing address, e-mail address and valid contact number**) and be received at this office on or before December 6, 2020.

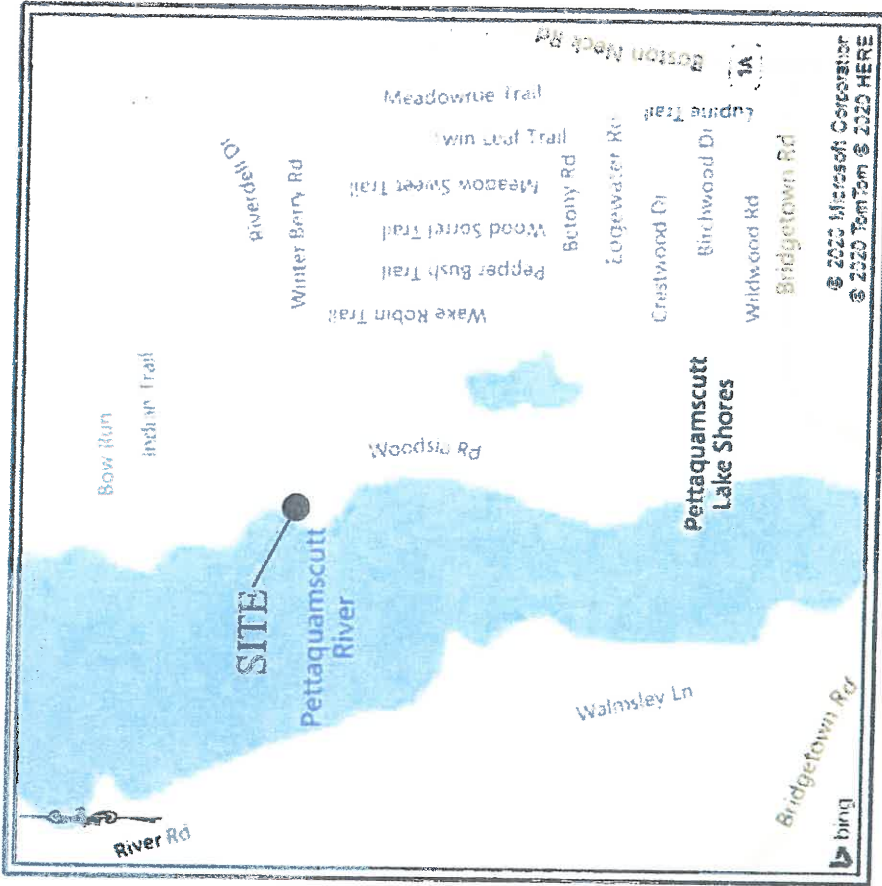

LOCATION MAP N.T.S.

**DRAWING TITLED:
PROPOSED RESIDENTIAL BOATING
FACILITY**

**LOCATED ON:
LOT: 5 OF ASSESSOR'S MAP: N-F
OWNED BY:
JAMES K. CARDI**

**ADDRESS:
88 WOODSIA ROAD, NARRAGANSETT, RI**


DATE: SEPTEMBER 8, 2020

RECEIVED
SEP 30 2020
COASTAL RESOURCES
MANAGEMENT COUNCIL


CJ DOYLE, P.E.
CIVIL ENGINEERING

MAILING ADDRESS
P.O. BOX 1161, HOPE VALLEY, RI
OFFICE LOCATION
1122 MAIN STREET
WYOMING, RI

PHONE (401) 491-8650
cjenline@cox.net

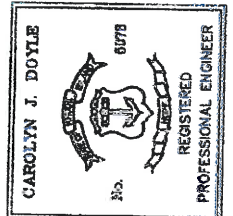

**SOUTH COUNTY
SURVEY &
ENGINEERING**
332B MAIN ST. WAKEFIELD, RI 02879
(401) 783-2300
www.SouthCountySurvey.com

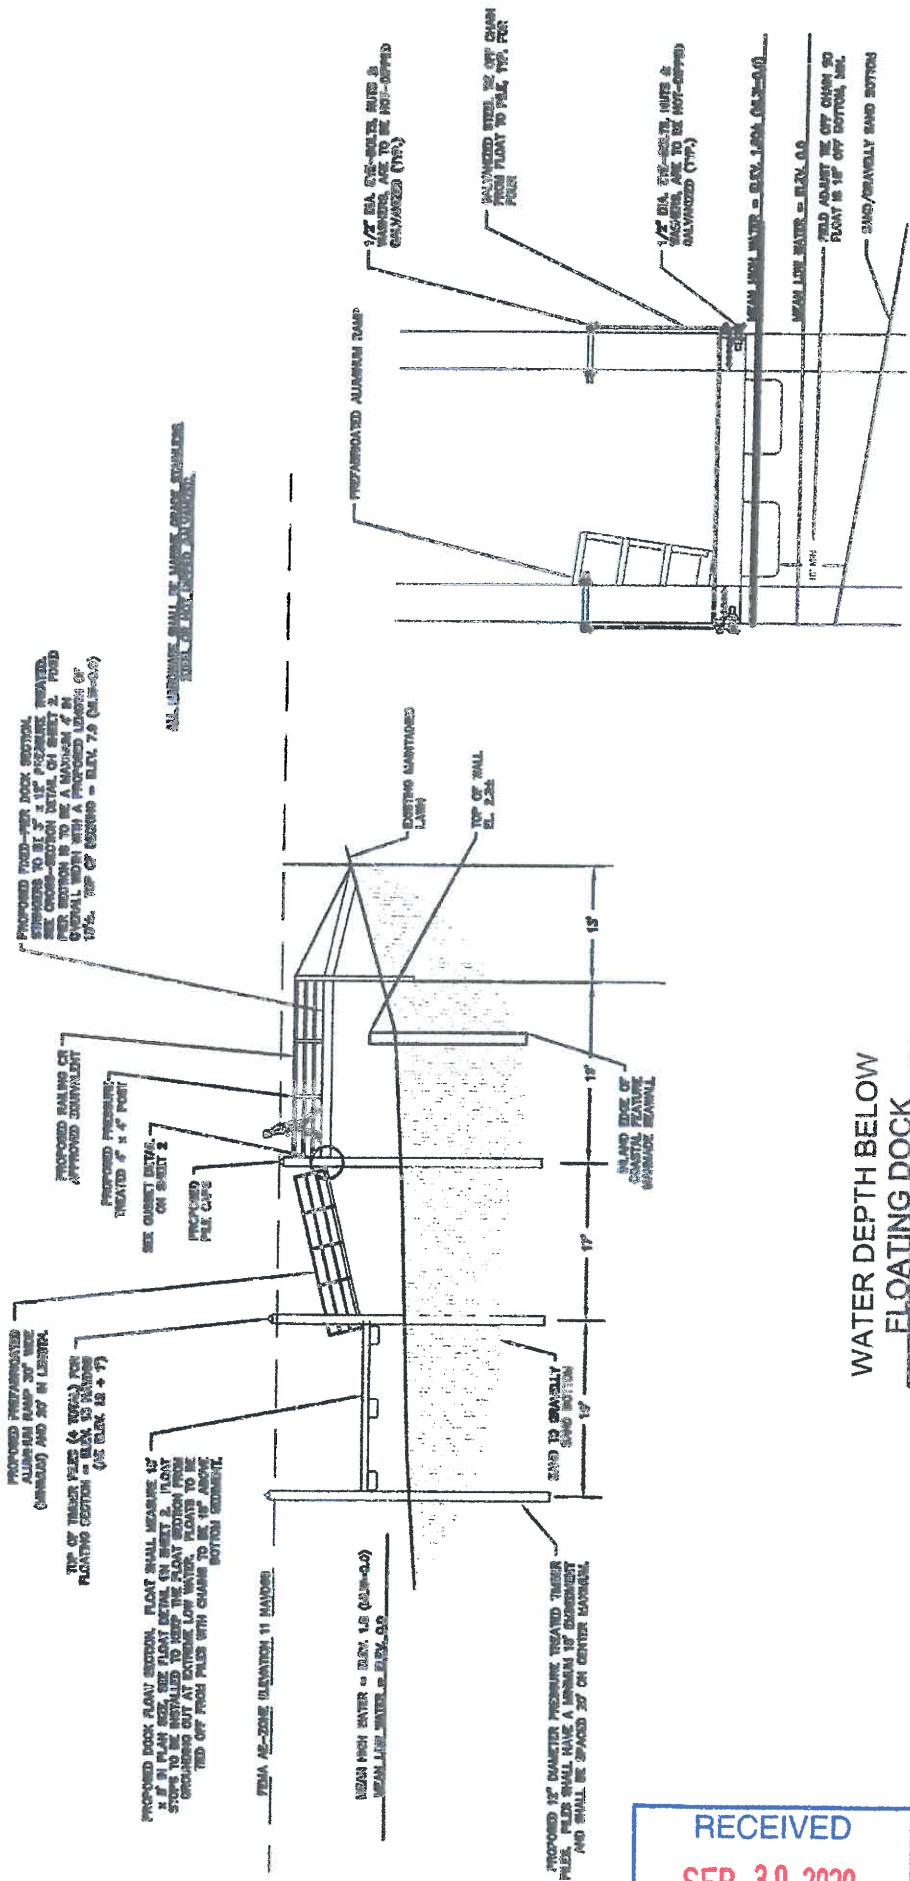

**WATER DEPTH BELOW
FLOATING DOCK**

	LANDWARD	SEAWARD
HIGH TIDE	3.3'± LANDWARD	4.0'± SEAWARD
LOW TIDE	1.5'± LANDWARD	2.2'± SEAWARD


FLAOT TIE OFF DETAIL
SCALE: NONE

**DRAWING TITLED:
PROPOSED RESIDENTIAL BOATING
FACILITY**

**LOCATED ON:
LOT: 5 OF ASSESSOR'S MAP: N-F**
**OWNED BY:
JAMES K. CARDI**
**ADDRESS:
88 WOODSIA ROAD, NARRAGANSETT, RI**
DATE: SEPTEMBER 8, 2020
SCALE: 1" = 20'

**SOUTH COUNTY
SURVEY Co**

382B MAIN ST. WAKEFIELD, RI 02879
(401) 785-2300
www.SouthCountySurvey.com

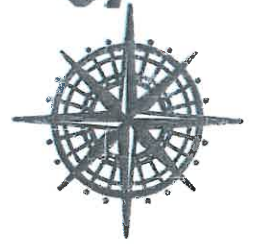

CAROLYN J. DOYLE
No. 6078
REGISTERED
PROFESSIONAL ENGINEER

CJ DOYLE, P.E.
CIVIL ENGINEERING

MAILING ADDRESS
P.O. BOX 1191, HOPE VALLEY, RI
OFFICE LOCATION
1122 MAIN STREET
WYOMING, RI

PHONE (401) 491-9630
cjdoyle@cox.net

RECEIVED
SEP 30 2020
COASTAL RESOURCES
MANAGEMENT COUNCIL