



State of Rhode Island
Coastal Resources Management Council
Oliver H. Stedman Government Center
4808 Tower Hill Road, Suite 3
Wakefield, RI 02879-1900

(401) 783-3370
Fax (401) 783-2069

PUBLIC NOTICE

File Number: 2021-10-077 Date: November 23, 2021

This office has under consideration the application of:

Bennett Family Irrevoc. Trust
c/o Kenneth & Ellen Bennett
39 Goose Island Road
Narragansett, RI 02882

for a State of Rhode Island Assent to construct and maintain: A residential boating facility consisting of a 4' x 8' upland ramp, 4' x 166' fixed timber pier, 3' x 18' access ramp and 8' x 18.75 (150sf) terminal float. The facility is proposed to extend 120' seaward of the cited MLW mark, requiring a 70' length variance to Red Book 650-RICR-00-01 Section 1.3.1(D)(11)(I).


Project Location:	39 Goose Island Road
City/Town:	Narragansett
Plat/Lot:	R-3 / 108
Waterway:	Pt. Judith Pond, Bluff Hill Cove, Low Intensity Use, Type II

Plans of the proposed work may be seen at the CRMC office in Wakefield.

In accordance with the Administrative Procedures Act (Chapter 42-35 of the Rhode Island General Laws) you may request a hearing on this matter.

You are advised that if you have good reason to enter protests against the proposed work it is your privilege to do so. It is expected that objectors will review the application and plans thoroughly, visit site of proposed work if necessary, to familiarize themselves with the conditions and cite what law or laws, if any, would in their opinion be violated by the work proposed.

If you desire to protest, you must attend the scheduled hearing and give sworn testimony. A notice of the time and place of such hearing will be furnished you as soon as possible after receipt of your request for hearing. If you desire to request a hearing, to receive consideration, it should be in writing (**with your correct mailing address, e-mail address and valid contact number**) and be received at this office on or before December 23, 2021.

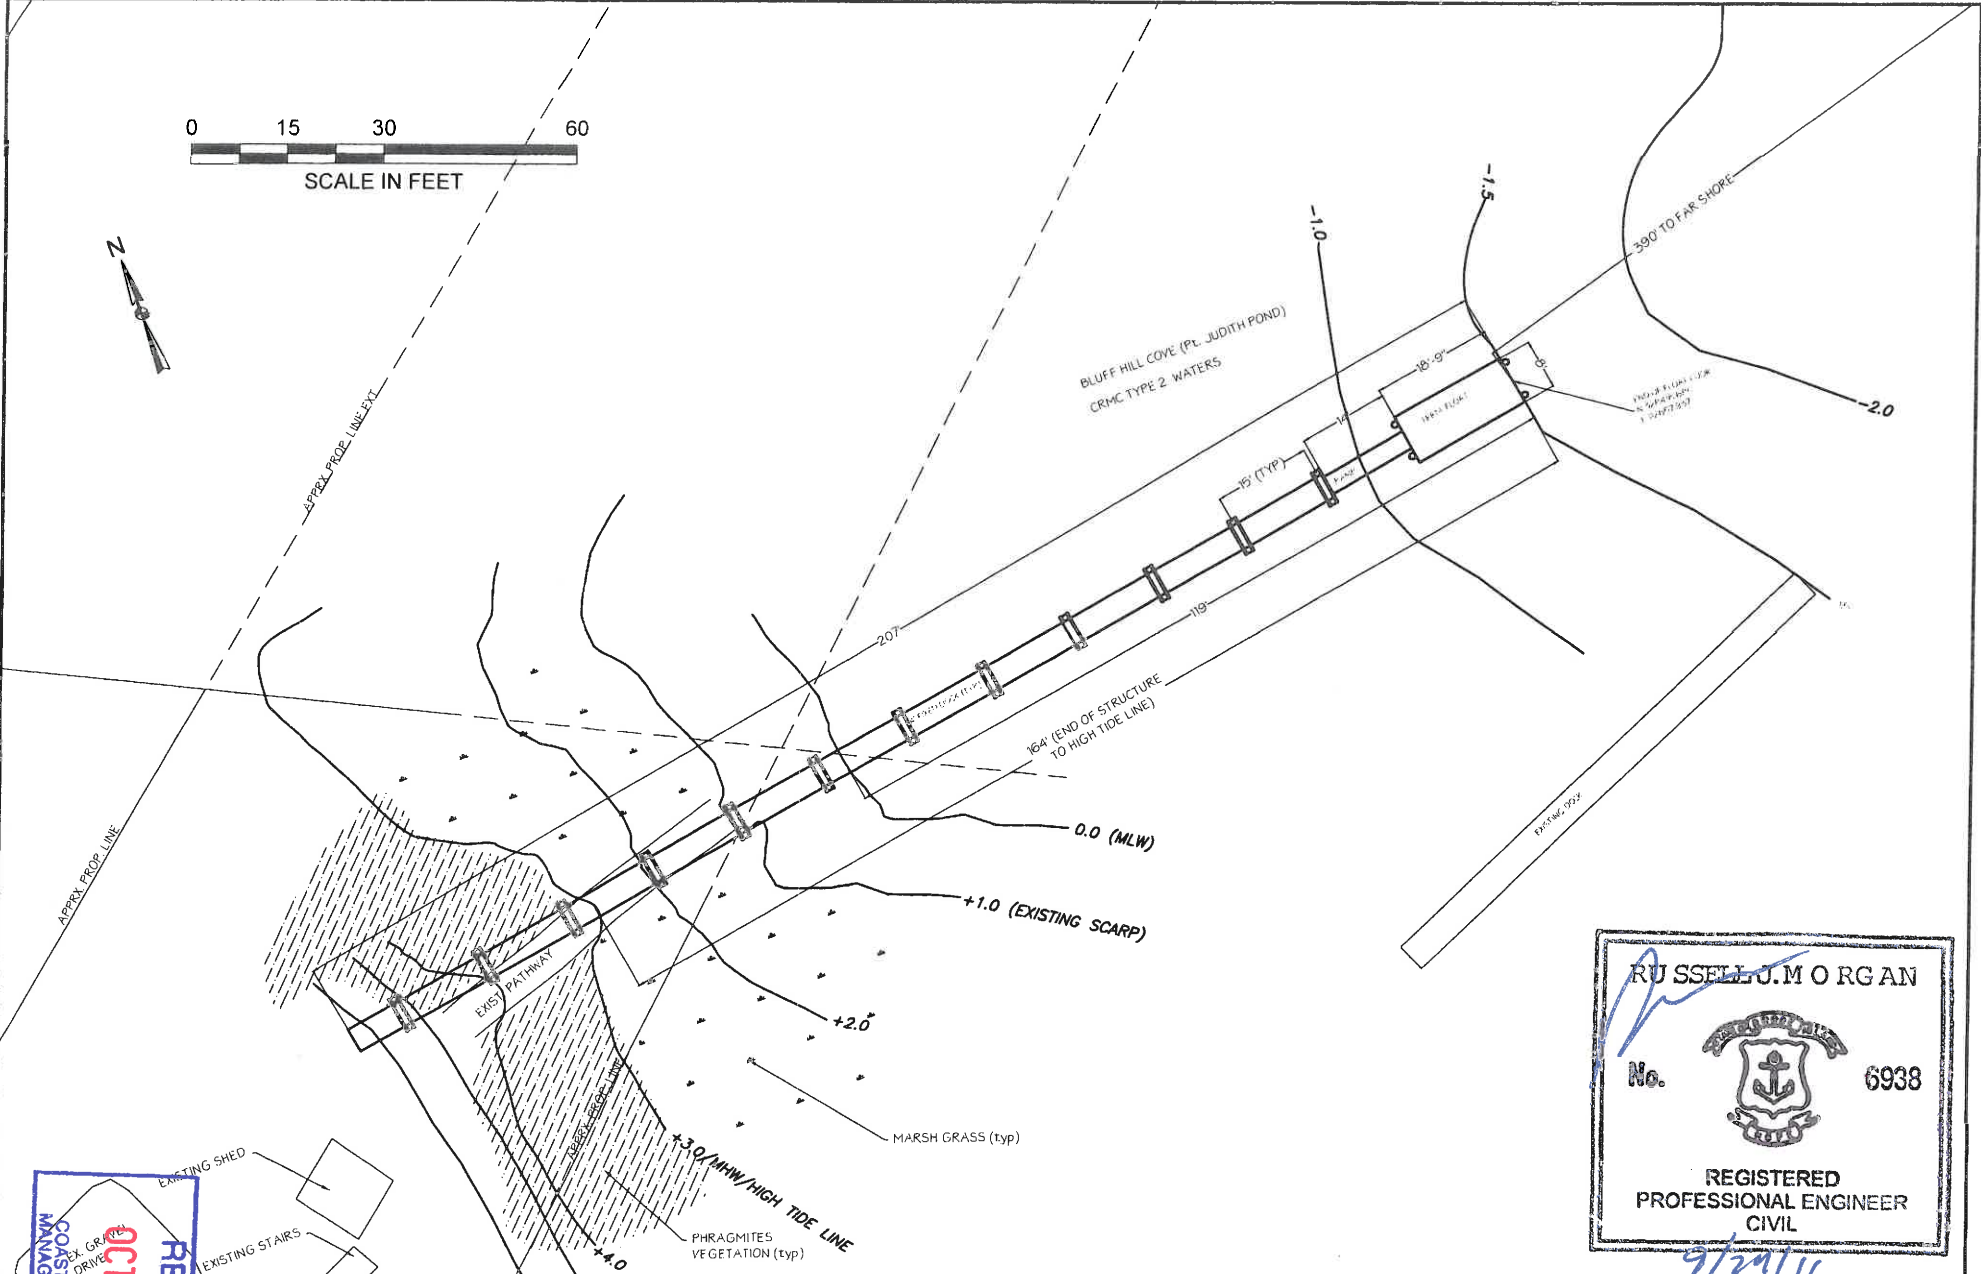

RUSSELL J. MORGAN


No.  6938

**REGISTERED
PROFESSIONAL ENGINEER
CIVIL**


9/29/11

RECEIVED
 OCT 15 2021
 COASTAL & MARSH MANAGEMENT DIVISION

PROPOSED DOCK PLAN		PREPARED BY: Russell Morgan, P.E. 49 Pond Street Wakefield, RI 02879	PREPARED FOR: KENNETH AND ELLEN BENNETT Narr., RI.
		PROJ MGR: RJM DESIGNED BY: DATE: Sept 21, 2021	REVIEWED BY: RJM DRAWN BY: PROJECT NO. 20-2
NO. ISSUE/DESCRIPTION BY DATE		SHEET NO. 4 OF XX	

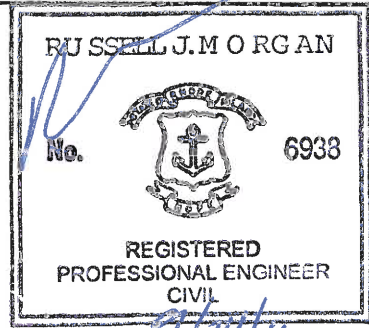

FIXED PIER PILES
MIN. 10" TIP DIA.
BUTT ELEV. 10' MLW

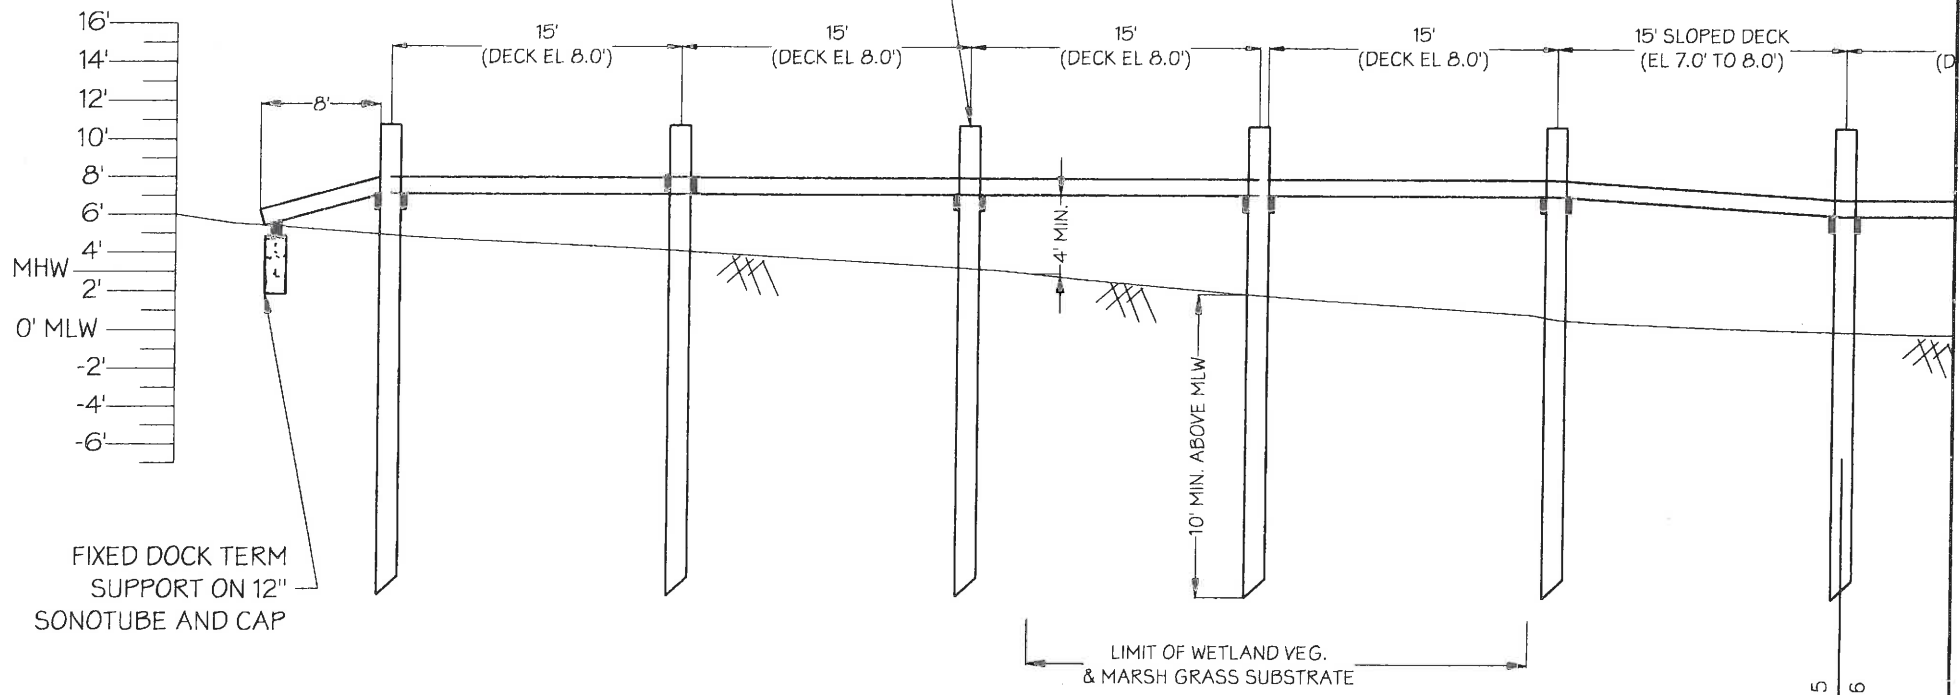

RECEIVED
 OCT 15 2021
 COASTAL RESOURCES
 MANAGEMENT COUNCIL




PERMITTING ONLY
 NOT FOR CONSTRUCTION

MATCH LINE FIG 5
 MATCH LINE FIG 6

		PROPOSED RESIDENTIAL DOCK 39 GOOSE ISLAND RD NARR. RI		PREPARED BY: Russell Morgan, P.E. 49 Pond Street Wakefield, RI 02879		PREPARED FOR: KENNETH AND ELLEN BENNETT Narr., RI.	
		PROPOSED DOCK SECTION A		PROJ MGR: RJM	REVIEWED BY: RJM	CHECKED BY:	
				DESIGNED BY: RJM	DRAWN BY:	SCALE: 1" = 10'	
				DATE: Sept 21, 2021	PROJECT NO. 20-2	REVISION NO.	
				5		SHEET NO. --- OF XX	
NO.	ISSUE/DESCRIPTION	BY	DATE				

FIXED PIER PILES
MIN. 10" TIP DIA.
BUTT ELEV. 10' MLW

FIXED PIER PILES
MIN. 10" TIP DIA.
BUTT ELEV. 10' MLW

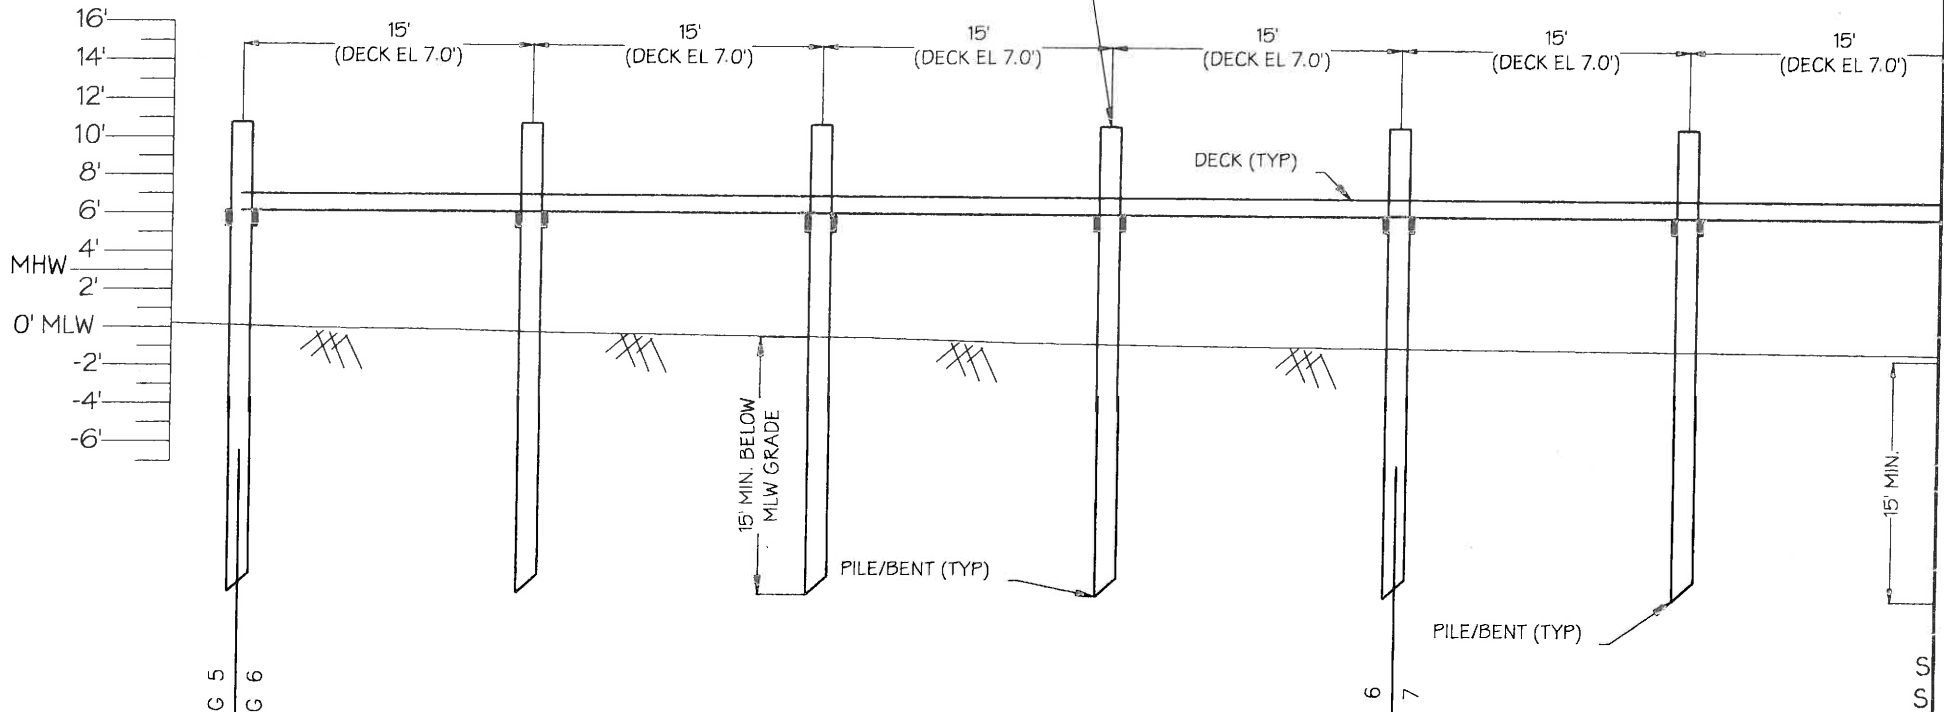

RUSSELL J. MORGAN

REGISTERED PROFESSIONAL ENGINEER CIVIL

No. 6938

9/21/21

0 5 10 20

SCALE IN FEET


RECEIVED

SEP 15 2021

COSTAL RESOURCES MANAGEMENT COUNCIL

PERMITTING ONLY
NOT FOR CONSTRUCTION

NO.	ISSUE/DESCRIPTION	BY	DATE	PROPOSED RESIDENTIAL DOCK 39 GOOSE ISLAND RD NARR. RI		PREPARED BY: Russell Morgan, P.E. 49 Pond Street Wakefield, RI 02879	PREPARED FOR: KENNETH AND ELLEN BENNETT Narr., Ri.	
				PROPOSED DOCK SECTION B		PROJ MGR: RJM	REVIEWED BY: RJM	CHECKED BY:
						DESIGNED BY:	DRAWN BY:	SCALE: 1" = 10'
						DATE: Sept 21 2021	PROJECT NO. 20-2	REVISION NO.
						6 SHEET NO. --- OF XX		

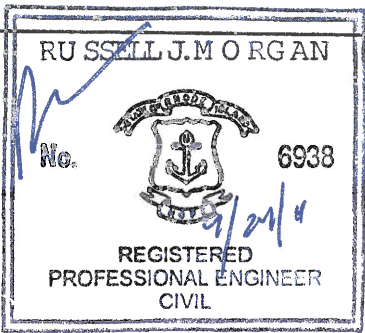



PIER PILES
10" TIP DIA.
EV. 10' MLW

FIXED PIER PILES
MIN. 10" TIP DIA.
BUTT ELEV. 10' MLW

18' LONG BY 3 FT
WIDE RAMP

MOORING PILES
MIN. 10" TIP BUTT
CUTOFF ELEV. 18.0 NAVD 88
(ELEV. 20' MLW)

8' WIDE BY 18.75'
LONG FLOAT SEE NOTE
FIGURE 7 FOR FLOAT
STOPS

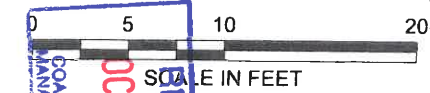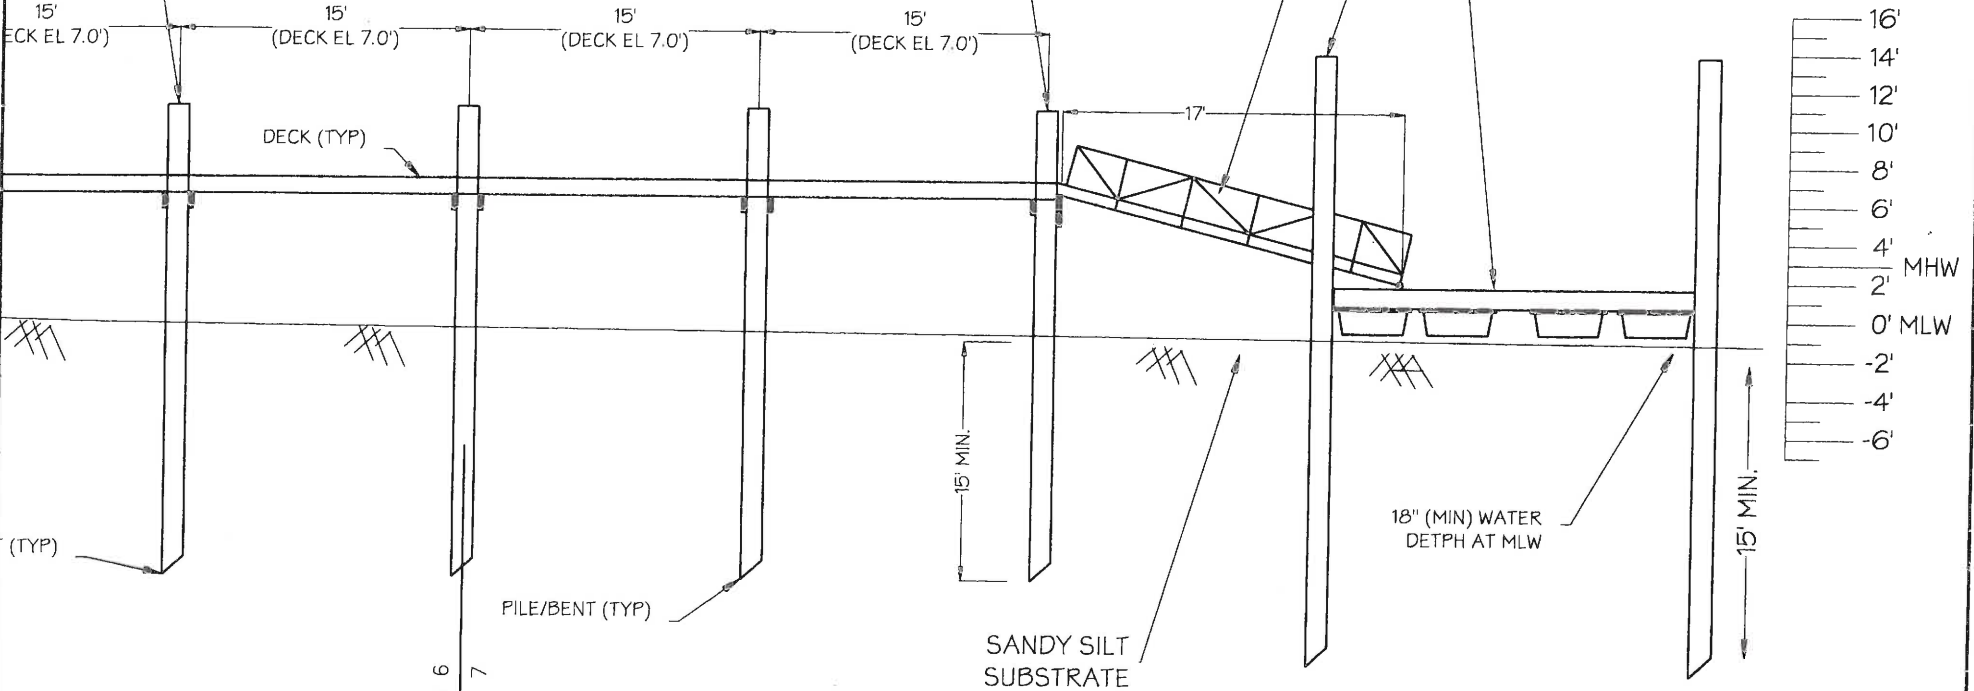

MATCH LINE FIG 6
MATCH LINE FIG 7

**PERMITTING ONLY
NOT FOR CONSTRUCTION**

PROPOSED RESIDENTIAL DOCK
39 GOOSE 7 MARINE DRIVE
NARR. RI

PREPARED BY:
Russell Morgan, P.E.
49 Pond Street
Wakefield, RI 02879

PREPARED FOR:
KENNETH AND ELLEN BENNETT
Narr., RI.

PROPOSED DOCK SECTION C

PROJ MGR: RJM	REVIEWED BY: RJM	CHECKED BY:
DESIGNED BY:	DRAWN BY:	SCALE: 1" = 10'
DATE: SEPT 21 2021	PROJECT NO. 20-2	REVISION NO.

7
SHEET NO. ---- OF XX

NO.	ISSUE/DESCRIPTION	BY	DATE

RECEIVED
 OCT 15 2021
 COASTAL RESOURCES
 MANAGEMENT COUNCIL