



State of Rhode Island
Coastal Resources Management Council
 Oliver H. Stedman Government Center
 4808 Tower Hill Road, Suite 3
 Wakefield, RI 02879-1900

(401) 783-3370
 Fax (401) 783-2069

PUBLIC NOTICE

File Number: 2021-11-054 Date: December 2, 2021

This office has under consideration the application of:

RI Department of Transportation
Attn: Alisa Richardson
360 Lincoln Ave,
Warwick, RI 02888

for a State of Rhode Island Assent to construct and maintain:

- Improvements to drainage on Succotash Road in Narragansett with the goal of reducing flooding. The project will contain no new outfall and instead will focus on maximize infiltration. The improvements will contain a closed drainage system to capture a suspended solids and pollutants. Along with space for storage and infiltration of storm water runoff.
- The project will construct eight precast drainage basins with ductile iron pipe. All connected by perforated High Density Polyethylene Pipe with filter fabric and pea stone. Including four leaching galleys for capturing runoff then provide natural attenuation of the stormwater into the subsoil.

Project Location:	Succotash Road
City/Town:	Narragansett

Plans of the proposed work may be seen at the CRMC office in Wakefield. In accordance with the Administrative Procedures Act (Chapter 42-35 of the Rhode Island General Laws) you may request a hearing on this matter.

You are advised that if you have good reason to enter protests against the proposed work it is your privilege to do so. It is expected that objectors will review the application and plans thoroughly, visit site of proposed work if necessary, to familiarize themselves with the conditions and cite what law or laws, if any, would in their opinion be violated by the work proposed.

If you desire to protest, you must attend the scheduled hearing and give sworn testimony. A notice of the time and place of such hearing will be furnished you as soon as possible after receipt of your request for hearing. If you desire to request a hearing, to receive consideration, it should be in writing (**with your correct mailing address, e-mail address and valid contact number**) and be received at this office on or before January 2, 2022.

South
Kingstown

Narragansett

Great Island Rd.

Galilee Salt
Pond Harbor

Sand Hill Cove Rd.

Succotash Rd.

Succotash Rd.

Succotash Rd.

LOCUS MAP

N.T.S.

SITE


East Matunuck
State Beach

RECEIVED

NOV 10 2021

COASTAL RESOURCES
MANAGEMENT COUNCIL

NO.	DATE	BY	REVISION
1			
2			
3			
4			
5			
6			
7			
8			
9			
10			

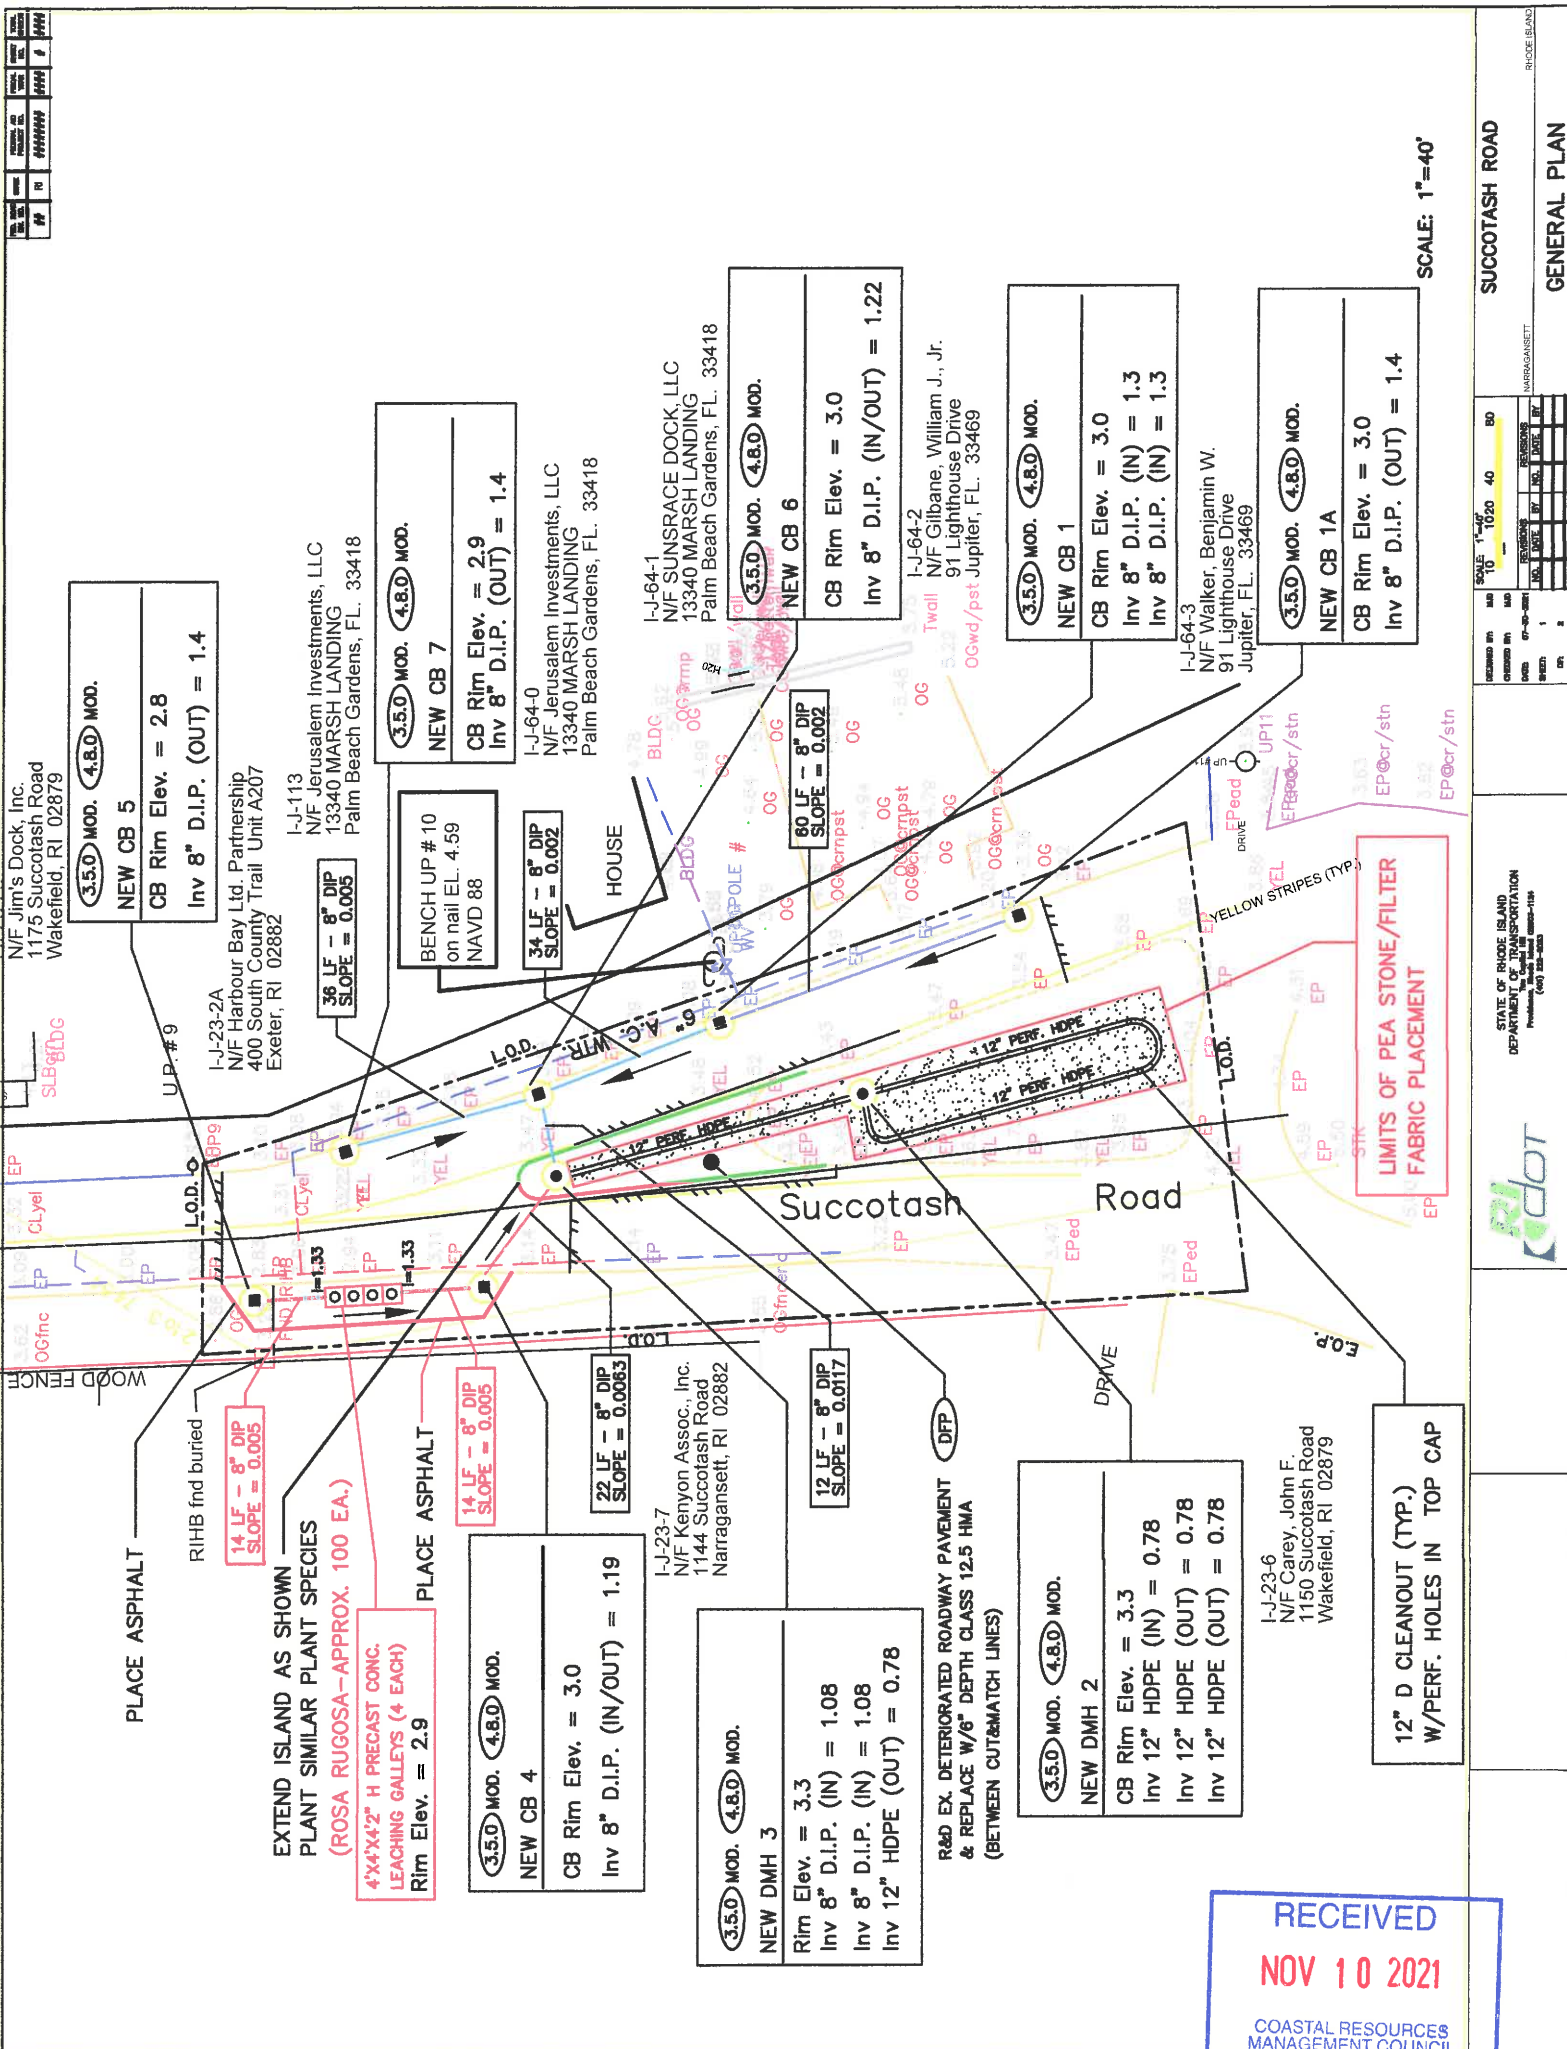

N/F Jim's Dock, Inc.
1175 Succotash Road
Wakefield, RI 02879

(3.5.0) MOD. (4.8.0) MOD.
NEW CB 5
CB Rim Elev. = 2.8
Inv 8" D.I.P. (OUT) = 1.4

I-J-23-2A
N/F Harbour Bay Ltd. Partnership
400 South County Trail Unit A207
Exeter, RI 02882

(3.5.0) MOD. (4.8.0) MOD.
NEW CB 7
CB Rim Elev. = 2.9
Inv 8" D.I.P. (OUT) = 1.4

I-J-64-0
N/F Jerusalem Investments, LLC
13340 MARSH LANDING
Palm Beach Gardens, FL 33418

(3.5.0) MOD. (4.8.0) MOD.
NEW CB 6
CB Rim Elev. = 3.0
Inv 8" D.I.P. (IN/OUT) = 1.22

I-J-64-1
N/F SUNSRACE DOCK, LLC
13340 MARSH LANDING
Palm Beach Gardens, FL 33418

(3.5.0) MOD. (4.8.0) MOD.
NEW CB 1
CB Rim Elev. = 3.0
Inv 8" D.I.P. (IN) = 1.3
Inv 8" D.I.P. (OUT) = 1.3

I-J-64-2
Twoll N/F Gilbane, William J., Jr.
91 Lighthouse Drive
Jupiter, FL 33469

(3.5.0) MOD. (4.8.0) MOD.
NEW CB 1A
CB Rim Elev. = 3.0
Inv 8" D.I.P. (OUT) = 1.4

I-J-64-3
N/F Walker, Benjamin W.
91 Lighthouse Drive
Jupiter, FL 33469

I-J-23-2A
N/F Harbour Bay Ltd. Partnership
400 South County Trail Unit A207
Exeter, RI 02882

(3.5.0) MOD. (4.8.0) MOD.
NEW CB 4
CB Rim Elev. = 3.0
Inv 8" D.I.P. (IN/OUT) = 1.19

I-J-23-7
N/F Kenyon Assoc., Inc.
1144 Succotash Road
Narragansett, RI 02882

(3.5.0) MOD. (4.8.0) MOD.
NEW DMH 3
Rim Elev. = 3.3
Inv 8" D.I.P. (IN) = 1.08
Inv 8" D.I.P. (OUT) = 1.08
Inv 12" HDPE (OUT) = 0.78

I-J-23-6
N/F Carey, John F.
1150 Succotash Road
Wakefield, RI 02879

(3.5.0) MOD. (4.8.0) MOD.
NEW DMH 2
CB Rim Elev. = 3.3
Inv 12" HDPE (IN) = 0.78
Inv 12" HDPE (OUT) = 0.78
Inv 12" HDPE (OUT) = 0.78

(3.5.0) MOD. (4.8.0) MOD.
NEW DMH 3
Rim Elev. = 3.3
Inv 8" D.I.P. (IN) = 1.08
Inv 8" D.I.P. (OUT) = 1.08
Inv 12" HDPE (OUT) = 0.78

(3.5.0) MOD. (4.8.0) MOD.
NEW DMH 3
Rim Elev. = 3.3
Inv 8" D.I.P. (IN) = 1.08
Inv 8" D.I.P. (OUT) = 1.08
Inv 12" HDPE (OUT) = 0.78

RECEIVED
NOV 10 2021
COASTAL RESOURCES
MANAGEMENT COUNCIL


STATE OF RHODE ISLAND
DEPARTMENT OF TRANSPORTATION
PROVIDENCE, RHODE ISLAND 02903

SCALE: 1"=40'


SUCCOTASH ROAD

GENERAL PLAN

NO.	DATE	BY	REVISION
1			
2			
3			
4			
5			
6			
7			
8			
9			
10			

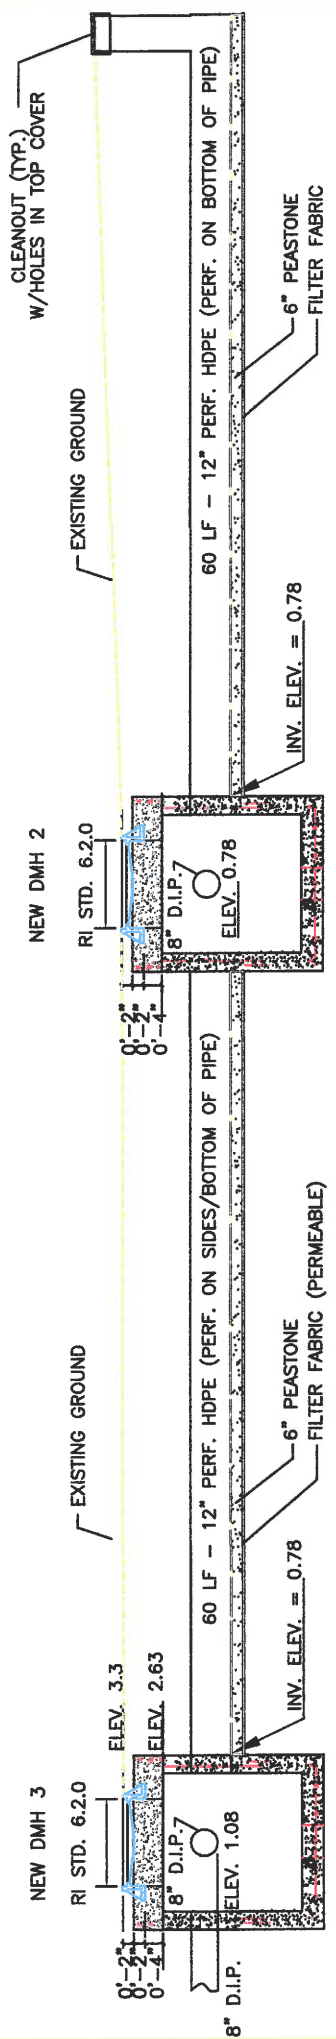

PROFILE SCHEMATIC - 12" PERFORATED PIPE SYSTEM WITHIN ISLAND/EXTENDED ISLAND
N.T.S.

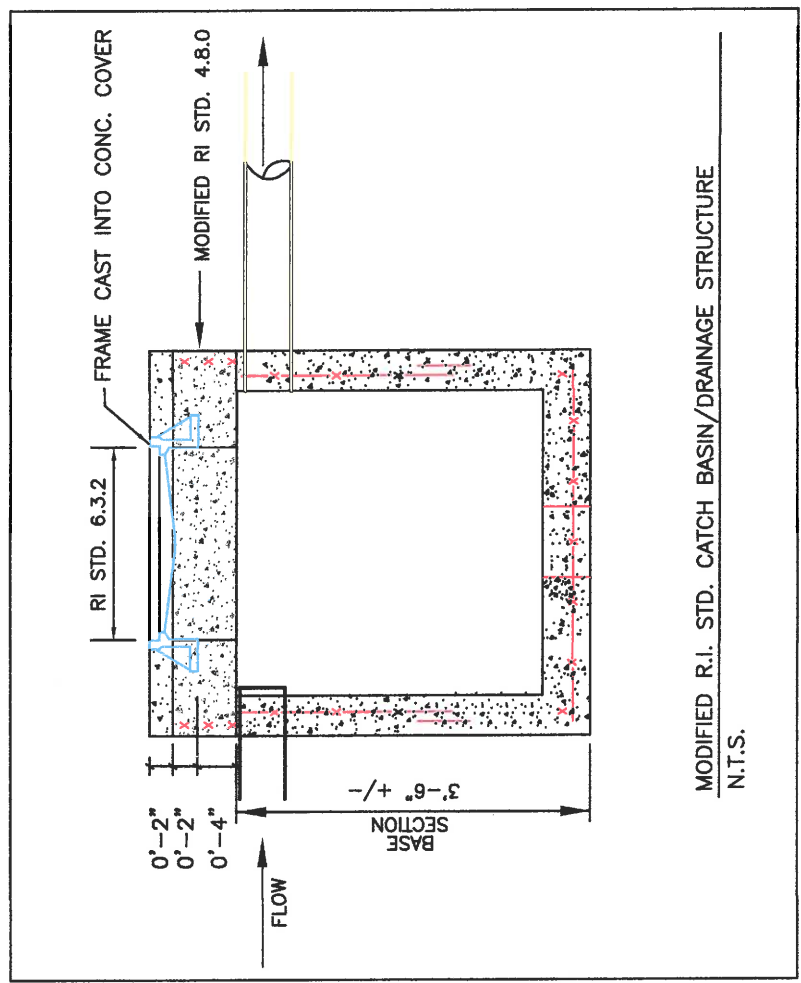

MODIFIED R.I. STD. CATCH BASIN/DRAINAGE STRUCTURE
N.T.S.

RECEIVED
NOV 10 2021
COASTAL RESOURCES
MANAGEMENT COUNCIL

ADDENDUM_NO

STATE OF RHODE ISLAND
DEPARTMENT OF TRANSPORTATION
PROVIDENCE, RHODE ISLAND



PROJECT NO. 1020 40 80
SCALE 1" = 10'-0"

NO.	DATE	BY	NO.	DATE	BY

SUCCOTASH ROAD
MIDDLETOWN, RHODE ISLAND
GENERAL DETAIL SCHEMATICS