



State of Rhode Island
Coastal Resources Management Council
 Oliver H. Stedman Government Center
 4808 Tower Hill Road, Suite 3
 Wakefield, RI 02879-1900

(401) 783-3370
 Fax (401) 783-2069

PUBLIC NOTICE

File Number: 2022-04-018 Date: April 19, 2022

This office has under consideration the application of:

Trevellan Berberian
44 Tum-A-Lum Circle
Westerly, RI 02891

for a State of Rhode Island Assent to construct and maintain: A residential boating facility consisting of a 4’x 4’ landing to a 36.5’ fixed pier, to a 3’x 20’ aluminum gangway, to an 8’ x 18.75’ float with two tie-off piles, extending 50 foot from MLW. The submitted plan is “Berberian Proposed Dock” by Cherenzia and Associates dated March 15, 2022, Pages 1-7.

Project Location:	8 Silver Ripple Way
City/Town:	Westerly
Plat/Lot:	96 / 82
Waterway:	Pawcatuck River, Type 2.

Plans of the proposed work can be requested at Cstaff1@crmc.ri.gov.

In accordance with the Administrative Procedures Act (Chapter 42-35 of the Rhode Island General Laws) you may request a hearing on this matter.


You are advised that if you have good reason to enter protests against the proposed work it is your privilege to do so. It is expected that objectors will review the application and plans thoroughly, visit site of proposed work if necessary, to familiarize themselves with the conditions and cite what law or laws, if any, would in their opinion be violated by the work proposed.

If you desire to protest, you must attend the scheduled hearing and give sworn testimony. A notice of the time and place of such hearing will be furnished you as soon as possible after receipt of your request for hearing. If you desire to request a hearing, to receive consideration, it should be in writing (**with your correct mailing address, e-mail address and valid contact number**) and be received at this office on or before May 19, 2022.

Please email your comments/hearing requests to: cstaff1@crmc.ri.gov; or mail via USPS to: Coastal Resources Management Council; O. S. Government Center, 4808 Tower Hill Road, Rm 116; Wakefield, RI 02879.

/lat

MHW = 2.88
MLW = 0.00

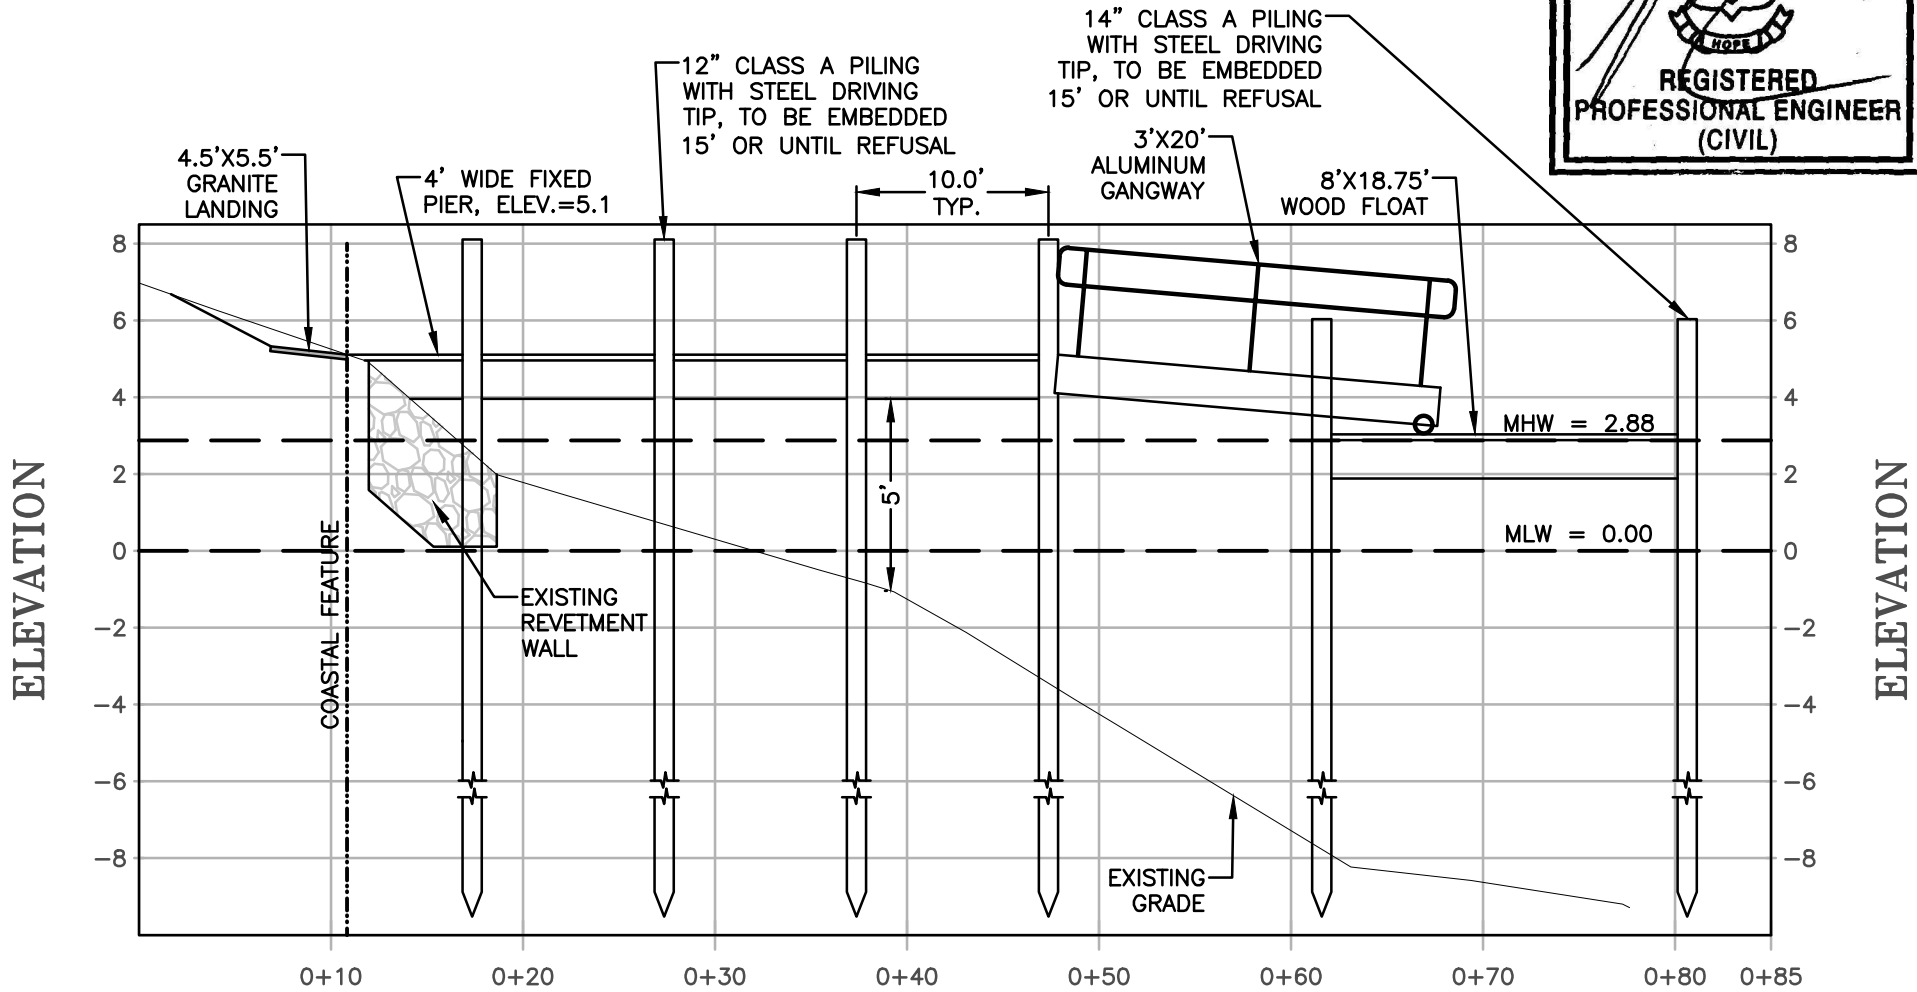

CHERENZIA & ASSOCIATES, LTD.
 99 Mechanic St. P.O. Box 513
 Pawcatuck, CT 06379 Westerly, RI 02891
 Tel: 860.629.6500 Tel: 401.596.7747
 Fax: 860.599.6090
 Civil Engineers Land Surveyors Land Use Planners Environmental Engineers
 www.cherenzia.com

CA JOB # 221019
MARCH 15, 2022

DRAWN BY: TMT
CHECK BY: SFC

BERBERIAN PROPOSED DOCK
8 SILVER RIPPLE WAY
PLAT 96 LOT 82
WESTERLY, RHODE ISLAND

PREPARED FOR
TREVELLAN BERBERIAN

DOCK PROFILE

SHEET 4 OF 7

PLAN REVISIONS

REV. NO.	DATE	DESCRIPTION	DWN BY	CHK BY



HORZ SCALE: 1" = 10'
VERT SCALE: 1" = 5'

RECEIVED

COASTAL RESOURCES
MANAGEMENT COUNCIL

NOTES:

1. 2X6 SAFE TRACTION DECKING ON FIXED PIER TO BE SPACED 1", TYP.
2. ALL LUMBER TO BE PRESSURE TREATED.
3. ALL HARDWARE TO BE HOT DIPPED GALVANIZED.
4. ANY PILING OVER A LARGE BOULDER/REVTMENT WALL TO BE PINNED, AS NECESSARY.
5. ANY CHANGES TO THE DESIGN OF THE DOCK SHALL BE REVIEWED BY THE DESIGN ENGINEER.

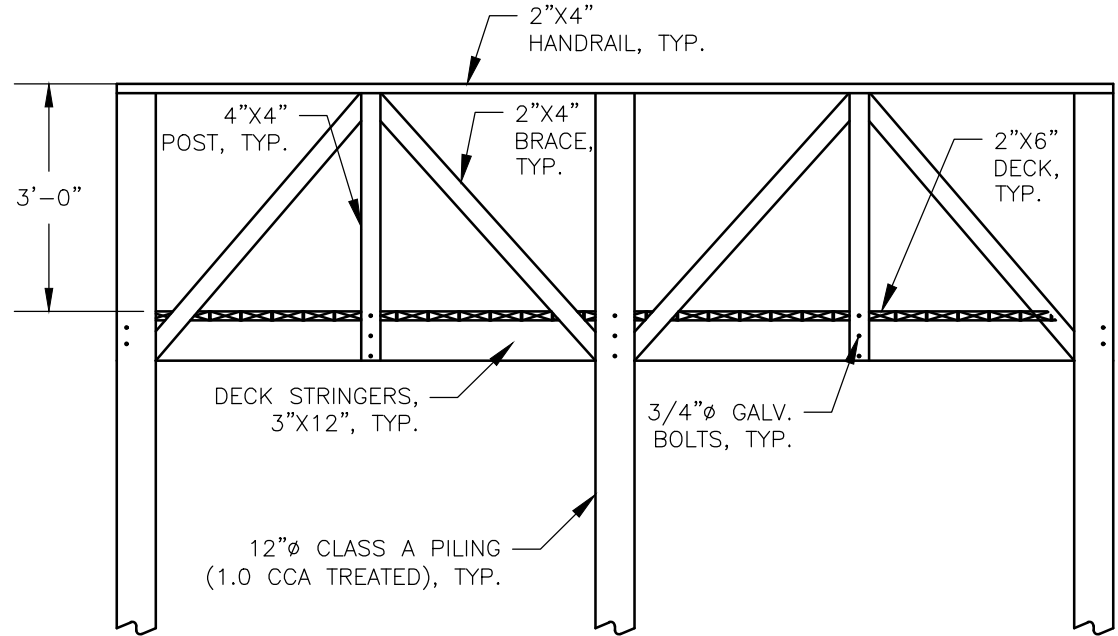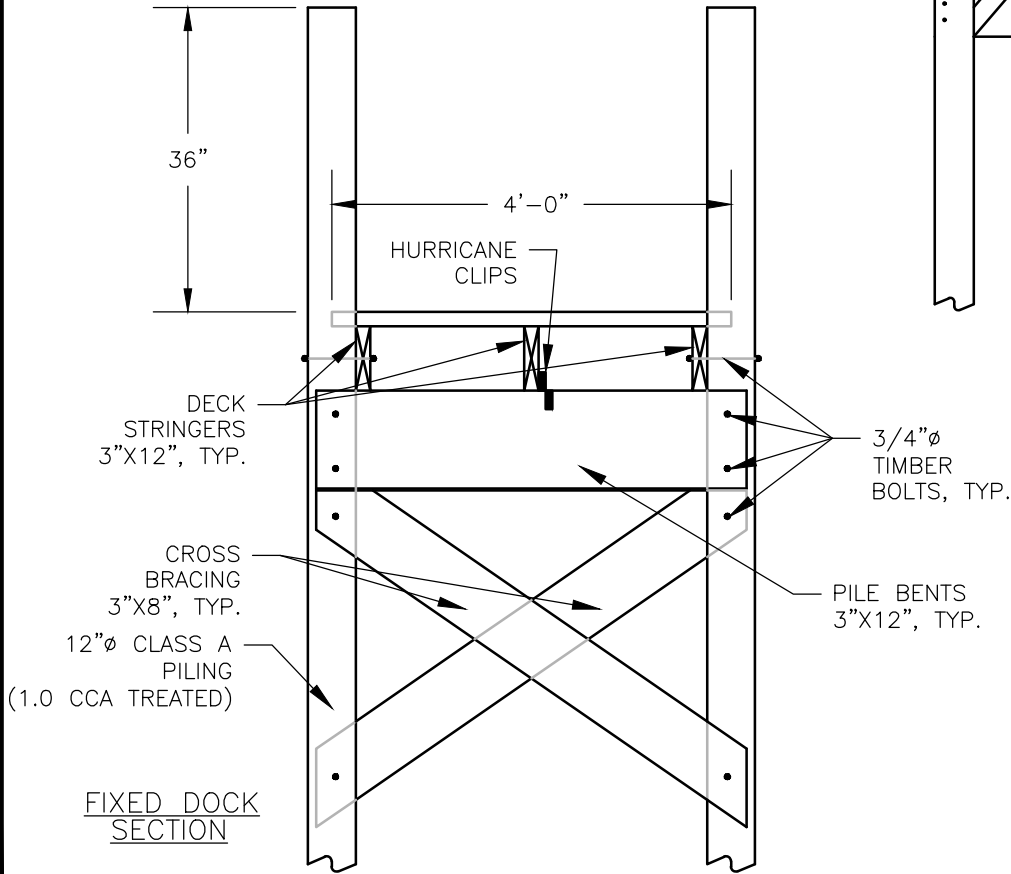

CHERENZIA & ASSOCIATES, LTD.
 99 Mechanic St. P.O. Box 513
 Pawcatuck, CT 06379 Westerly, RI 02891
 Tel: 860.629.6500 Tel: 401.596.7747
 Fax: 860.599.6090
 Civil Engineers Land Surveyors Land Use Planners Environmental Engineers
 www.cherenzia.com

CA JOB # 221019
 MARCH 15, 2022

DRAWN BY: TMT
 CHECK BY: SFC

BERBERIAN PROPOSED DOCK
 8 SILVER RIPPLE WAY
 PLAT 96 LOT 82
 WESTERLY, RHODE ISLAND

PREPARED FOR
 TREVELLAN BERBERIAN


FIXED DOCK SECTION
 SHEET 5 OF 7

PLAN REVISIONS

REV. NO.	DATE	DESCRIPTION	DWN BY	CHK BY

SCALE: NTS **RECEIVED**

4/4/2022
 COASTAL RESOURCES
 MANAGEMENT COUNCIL

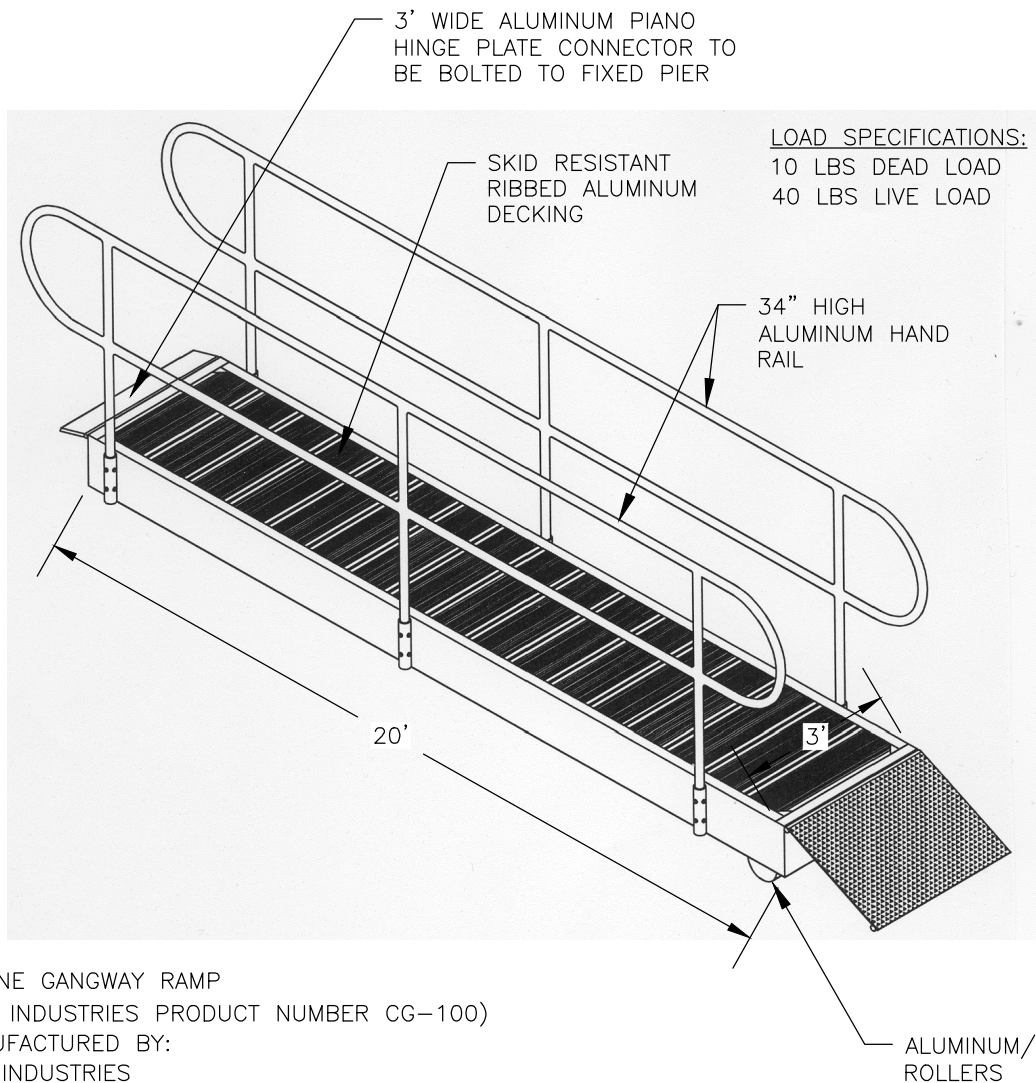

MARINE GANGWAY RAMP
(ACL INDUSTRIES PRODUCT NUMBER CG-100)
MANUFACTURED BY:
ACL INDUSTRIES
179 ELM STREET
MANCHESTER, NH 03101
PHONE: 1-603-668-1276



CHERENZIA & ASSOCIATES, LTD.
Civil Engineers
Land Surveyors
Land Use Planners
Environmental Engineers

99 Mechanic St.
Pawcatuck, CT 06379
Tel: 860.629.6500
Fax: 860.599.6090

P.O. Box 513
Westerly, RI 02891
Tel: 401.596.7747

www.cherenzia.com

CA JOB # 221019
MARCH 15, 2022

DRAWN BY: TMT
CHECK BY: SFC

BERBERIAN PROPOSED DOCK
8 SILVER RIPPLE WAY
PLAT 96 LOT 82
WESTERLY, RHODE ISLAND

PREPARED FOR
TREVELLAN BERBERIAN

MARINE MEDIUM DUTY
ALUMINUM GANGWAY
SHEET 6 OF 7

PLAN REVISIONS


REV. NO.	DATE	DESCRIPTION	DWN BY	CHK BY

SCALE: NTS



NOTES:

1. ALL FRAMING LUMBER SHALL BE CCA TREATED TO 0.4 PCF.
2. PILE SHALL BE 12-3-8 ASTM D25 CLASS A CCA TREATED TO 1.0 PCF.
3. ALL METAL PIECES, INCLUDING NAILS, BOLTS, WASHERS, CLIPS, ETC., SHALL BE HOT DIPPED GALVANIZED.
4. ALL PILES TO BE CAPPED WITH PVC OR ALUMINUM POST CAPS.
5. WOOD FLOAT TO HAVE MINIMUM FOUR (4) GALVANIZED CLEATS THRU BOLTED TO FRAMING.
6. FLOAT TO MEET 20 LBS PSF LIVE LOAD. RAMP TO MEET 40 LBS PSF LIVE LOAD, 10 LBS DEAD LOAD, AND 400 LBS CONCENTRATED LOAD.
7. 2"X6" DECKING ON FLOAT TO BE SPACED 1", TYP.

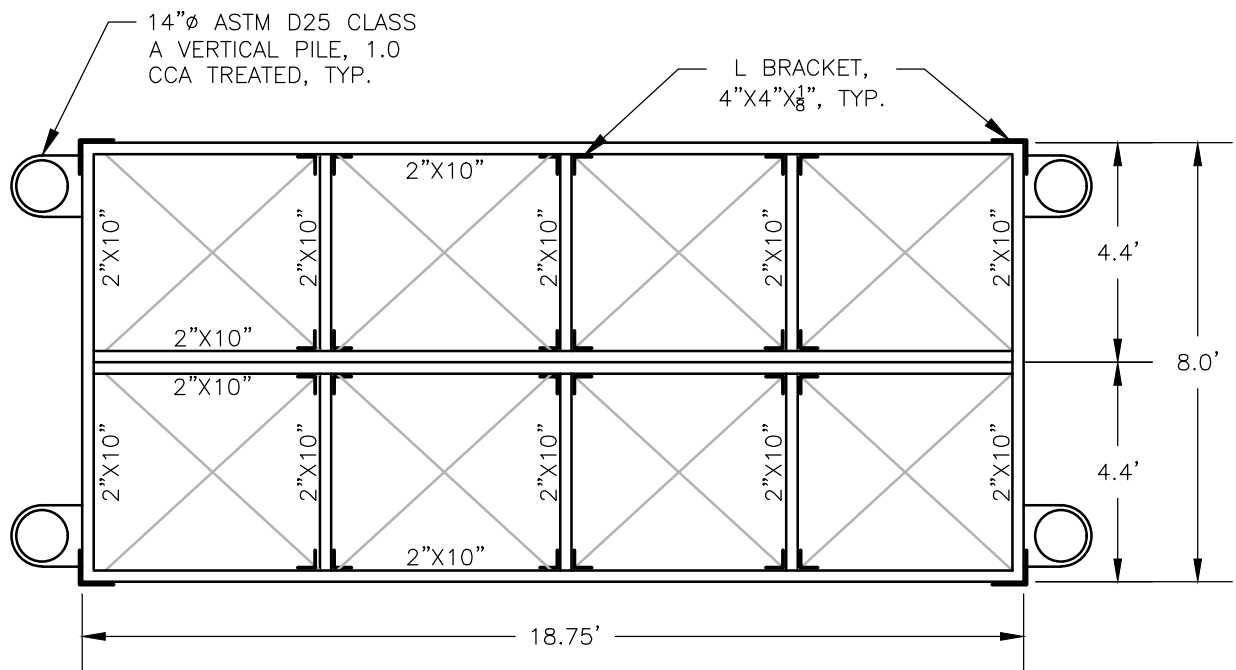

CHERENZIA & ASSOCIATES, LTD.
 Civil Engineers
 Land Surveyors
 Land Use Planners
 Environmental Engineers

99 Mechanic St.
 Pawcatuck, CT 06379
 Tel: 860.629.6500
 Fax: 860.599.6090

P.O. Box 513
 Westerly, RI 02891
 Tel: 401.596.7747

www.cherenzia.com

CA JOB # 221019
 MARCH 15, 2022

DRAWN BY: TMT
 CHECK BY: SFC

BERBERIAN PROPOSED DOCK
 8 SILVER RIPPLE WAY
 PLAT 96 LOT 82
 WESTERLY, RHODE ISLAND

PREPARED FOR
 TREVELLAN BERBERIAN

FLOATING DOCK
 SHEET 7 OF 7

PLAN REVISIONS

REV. NO.	DATE	DESCRIPTION	DWN BY	CHK BY

SCALE: NTS

RECEIVED
 4/4/2022
 COASTAL RESOURCES
 MANAGEMENT COUNCIL