



State of Rhode Island
Coastal Resources Management Council
Oliver H. Stedman Government Center
4808 Tower Hill Road, Suite 3
Wakefield, RI 02879-1900

(401) 783-3370
Fax (401) 783-2069

PUBLIC NOTICE

File Number: 2022-05-054 Date: June 7, 2022

This office has under consideration the application of:

**Town of North Kingstown
24 Bruce Boyer Street
North Kingstown, RI 02852**

for a State of Rhode Island Assent to construct and maintain: To modify the existing MPL to include existing finger floats that are currently outside of the MPL and modify two floats within the existing MPL with no increase in the previously authorized boat count.

Project Location:	24 Bruce Boyer Street
City/Town:	North Kingstown
Plat/Lot:	P- 194; L 2
Waterway:	Allen Harbor

Plans of the proposed work can be requested at Cstaff1@crmc.ri.gov.

In accordance with the Administrative Procedures Act (Chapter 42-35 of the Rhode Island General Laws) you may request a hearing on this matter.


You are advised that if you have good reason to enter protests against the proposed work it is your privilege to do so. It is expected that objectors will review the application and plans thoroughly, visit site of proposed work if necessary, to familiarize themselves with the conditions and cite what law or laws, if any, would in their opinion be violated by the work proposed.

If you desire to protest, you must attend the scheduled hearing and give sworn testimony. A notice of the time and place of such hearing will be furnished you as soon as possible after receipt of your request for hearing. If you desire to request a hearing, to receive consideration, it should be in writing (**with your correct mailing address, e-mail address and valid contact number**) and be received at this office on or before July 7, 2022.

Please email your comments/hearing requests to: cstaff1@crmc.ri.gov; or mail via USPS to: Coastal Resources Management Council; O. S. Government Center, 4808 Tower Hill Road, Rm 116; Wakefield, RI 02879.

/lat

EXISTING MPL COORDINATES		
COORDINATE	NORTHING	EASTING
A'	195266.9	351977.0
B'	195373.9	351786.7
C	195475.9	351844.0
D	195498.6	351850.6
E	195557.8	351884.0
F	195601.3	351871.1
G	195930.0	352057.9
H	196063.4	352136.7
I	196116.6	352206.8
J	196174.0	352226.0
K	196244.2	352309.6
L	196106.3	352461.8
M	196128.3	352444.8
N	196106.3	352414.8

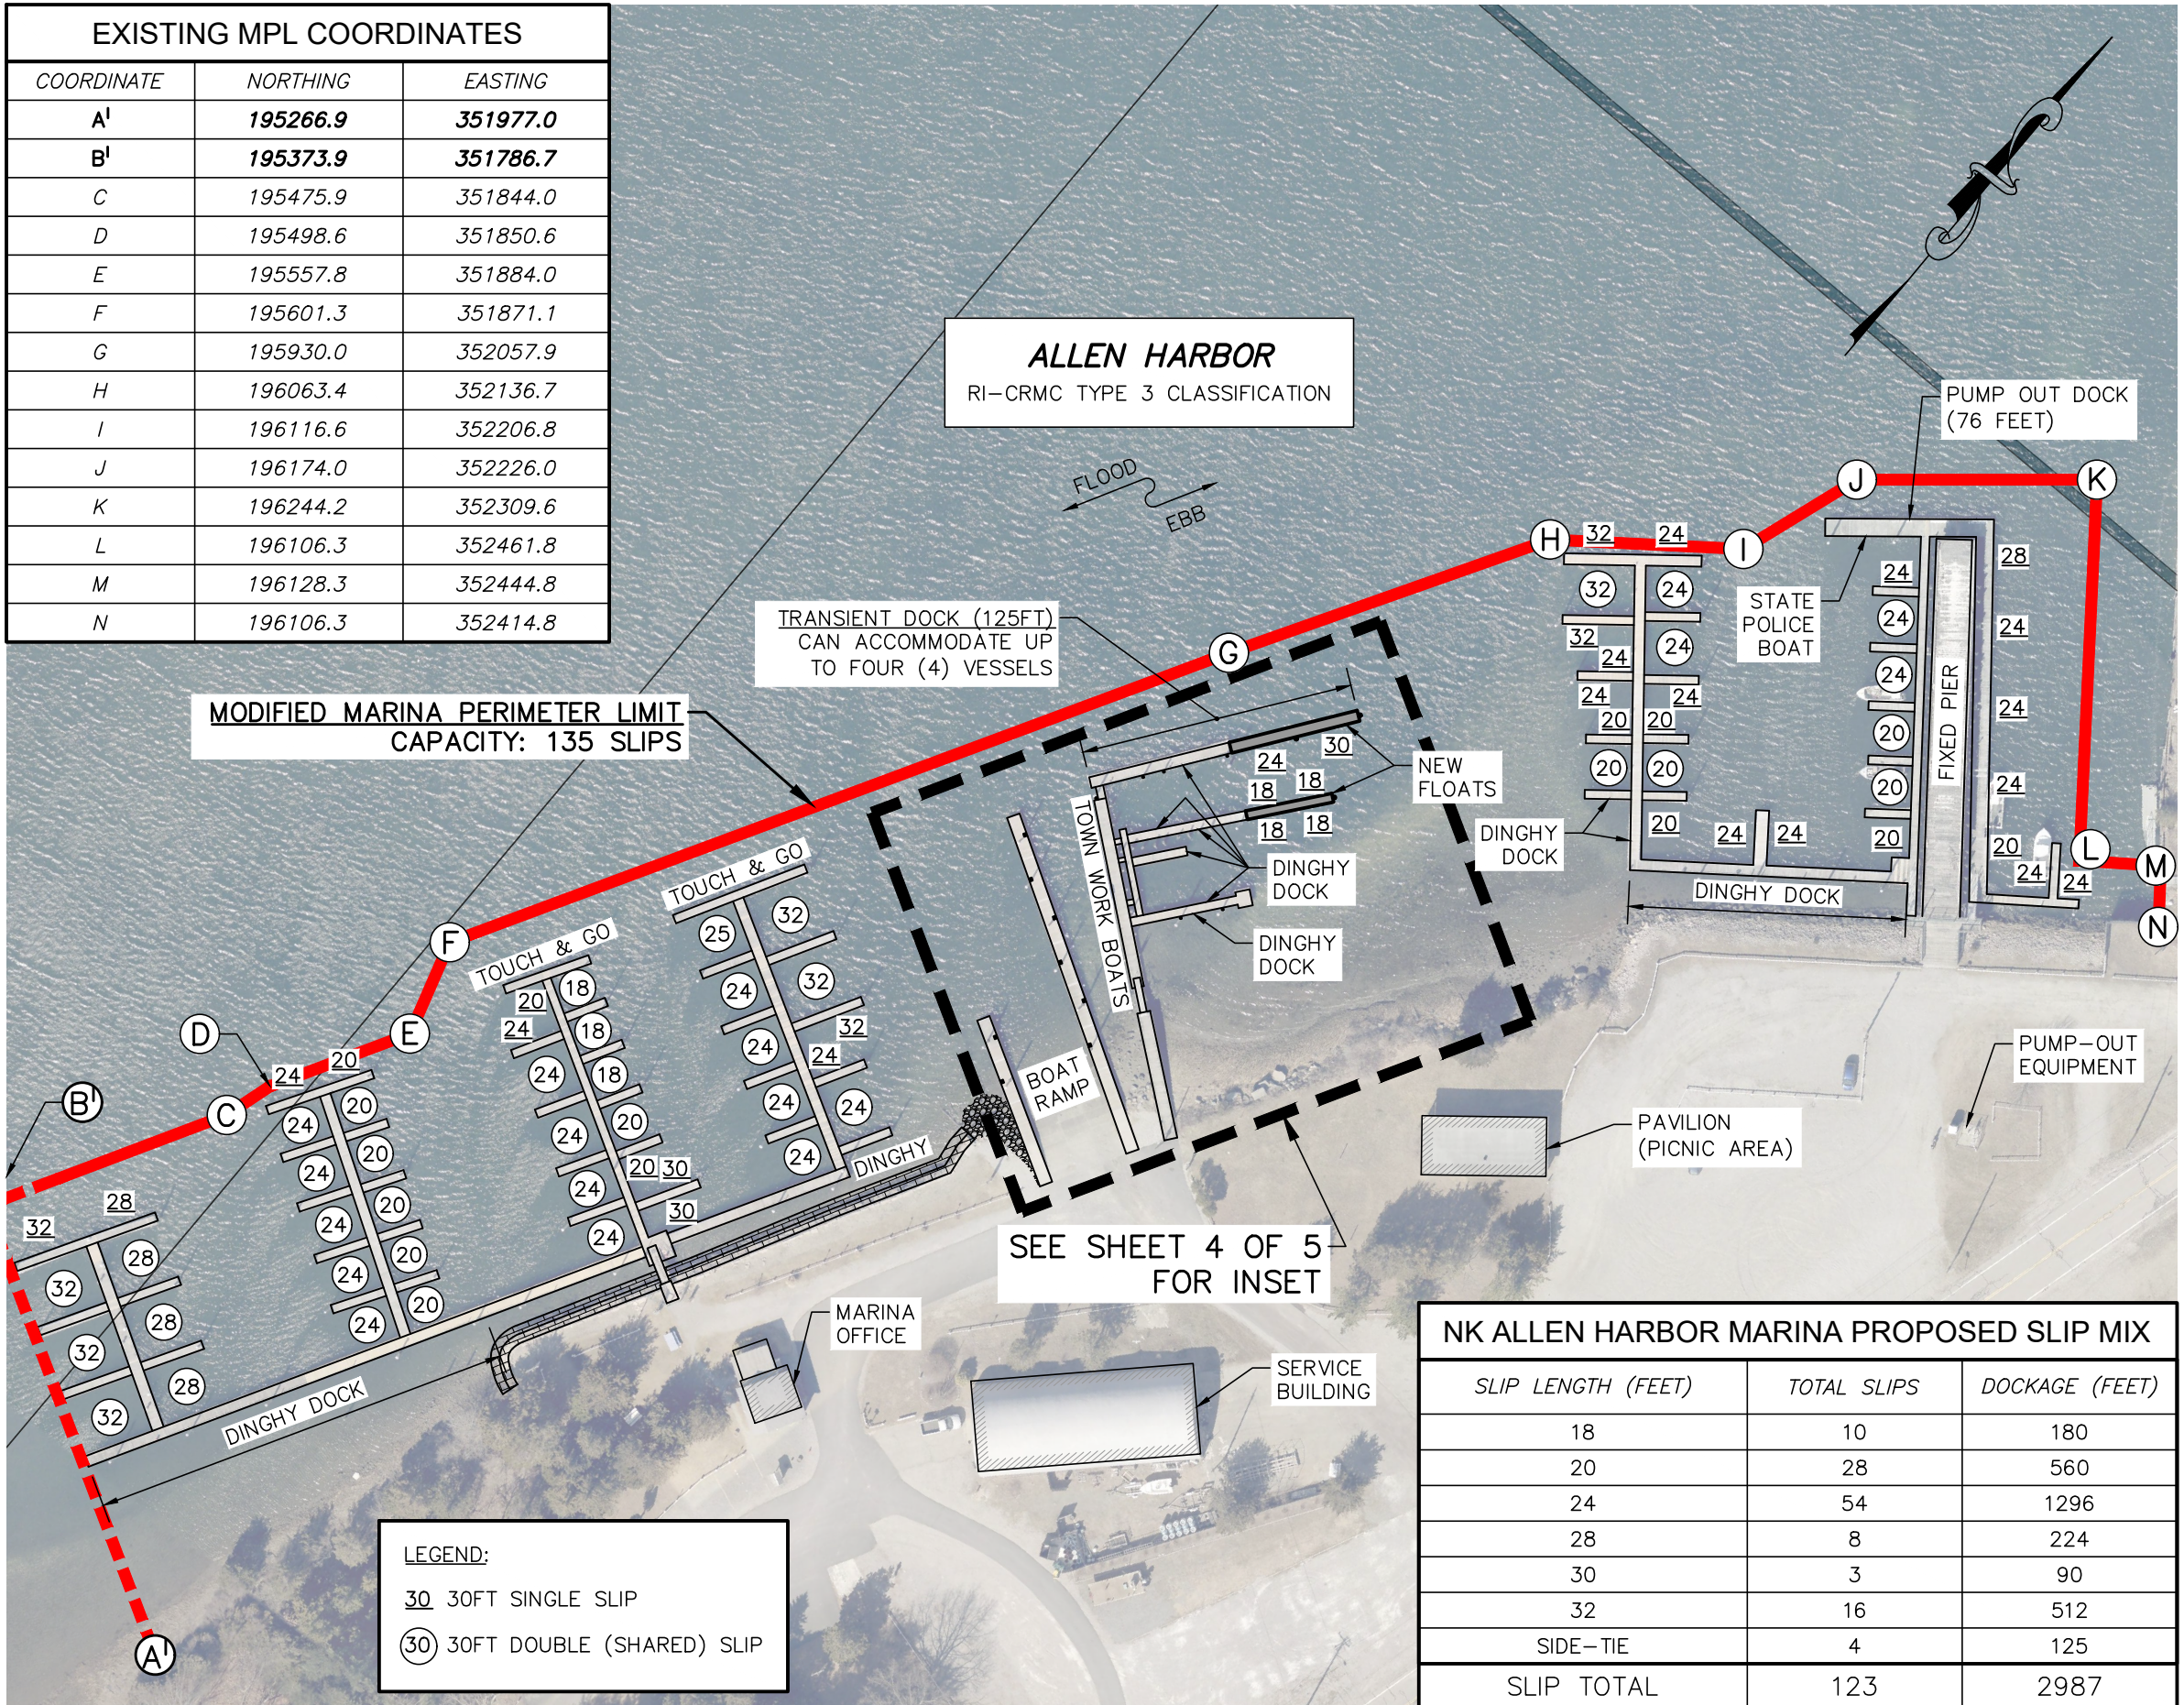

LEGEND:
 30 30FT SINGLE SLIP
 (30) 30FT DOUBLE (SHARED) SLIP

NK ALLEN HARBOR MARINA PROPOSED SLIP MIX		
SLIP LENGTH (FEET)	TOTAL SLIPS	DOCKAGE (FEET)
18	10	180
20	28	560
24	54	1296
28	8	224
30	3	90
32	16	512
SIDE-TIE	4	125
SLIP TOTAL	123	2987


SEE SHEET 4 OF 5 FOR INSET



HARBOR ENGINEERING, LLC
 26 BOSWORTH STREET
 BARRINGTON, RI 02806
 (401) 829-4870
 harboreng.com

RECEIVED
 5/9/2022
 COASTAL RESOURCES
 MANAGEMENT COUNCIL

No. Revision Date App.

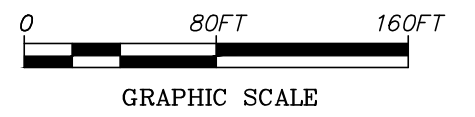

Client/Owner:
TOWN OF NORTH KINGSTOWN
 DEPARTMENT OF PUBLIC WORKS
 24 BRUCE BOYER STREET
 NORTH KINGSTOWN, RI 02852

Issued for:
 REGULATORY REVIEW
 & CONSTRUCTION

Drawing Title:
NK ALLEN HARBOR DOCKS
 PROPOSED CONDITIONS
 & MARINA PERIMETER LIMIT

AUGUST J. KREUZKAMP, III
 No. 7949
 REGISTERED
 PROFESSIONAL ENGINEER
 CIVIL 4/21/22

Date: 4/21/2022
 Scale: 1"=80FT
 Designed By: AJK
 Drawn by: CP
 Checked by: AJK
 Project Number:
2022-04
 Sheet **3** of **5**
 Drawing Number:
PR-1