



State of Rhode Island
Coastal Resources Management Council
Oliver H. Stedman Government Center
4808 Tower Hill Road, Suite 3
Wakefield, RI 02879-1900

(401) 783-3370
Fax (401) 783-2069

PUBLIC NOTICE

File Number: 2022-05-127 Date: September 27, 2022

This office has under consideration the application of:

Richard G. & Honor M. Kammerer Revoc. Liv. Trst.
c/o Patricia Kammerer
23 Exeter Street
Providence, RI 02906

for a State of Rhode Island Assent to construct and maintain: a 4' x 57' fixed pier to a 25' Aluminum ramp with a 8' x 18' float with electric and water service. A variance is requested to extend to 70' beyond mean low water (MLW) from the 50' standard to avoid large boulders.

Project Location:	66 Chapman Road
City/Town:	Westerly
Plat/Lot:	157 / 158
Waterway:	Qounochontaug Pond

Plans of the proposed work can be requested at Cstaff1@crmc.ri.gov.

In accordance with the Administrative Procedures Act (Chapter 42-35 of the Rhode Island General Laws) you may request a hearing on this matter.

You are advised that if you have good reason to enter protests against the proposed work it is your privilege to do so. It is expected that objectors will review the application and plans thoroughly, visit site of proposed work if necessary, to familiarize themselves with the conditions and cite what law or laws, if any, would in their opinion be violated by the work proposed.

If you desire to protest, you must attend the scheduled hearing and give sworn testimony. A notice of the time and place of such hearing will be furnished you as soon as possible after receipt of your request for hearing. If you desire to request a hearing, to receive consideration, it should be in writing (**with your correct mailing address, e-mail address and valid contact number**) and be received at this office on or before **October 27, 2022**.

Please email your comments/hearing requests to: cstaff1@crmc.ri.gov; or mail via USPS to: Coastal Resources Management Council; O. S. Government Center, 4808 Tower Hill Road, Rm 116; Wakefield, RI 02879.

/ajt

CRMC Mailing List for Richard G. & Honor M. Kammerer Revoc. Liv. Trst.
CRMC File Number 2022-05-127

Richard G. & Honor M. Kammerer Revoc. Liv. Trst.
c/o Patricia Kammerer
23 Exeter Street
Providence, RI 02906

James Baird
182 West Rd.,
New Canaan Ct. 06840

Terence & Constance Markey
4 Saw Mill Mews,
Greenwich Ct., 06830

CRMC (2022-05-127)
O. S. Government Center
4808 Tower Hill Road
Wakefield, RI 02879


General List/Westerly List

GPS DESIG. NO.	DESCRIPTION OF POINT	NORTHING	EASTING
GPS PT. #1	CENTERLINE, BEGINNING OF FIXED DOCK	90864.6977	259377.5750
GPS PT. #2	CENTERLINE, END OF FLOATING DOCK	90857.3908	259474.2419

NOTE: THE COORDINATES OF THE MOST LANDWARD AND SEAWARD PORTIONS OF THE DOCK FACILITY ARE BASED ON STATE PLANE COORDINATES DATUM NAD83 AND MEETS THE MINIMUM REQUIRES OF THE CRMC.



QUONOCHONTAUG POND

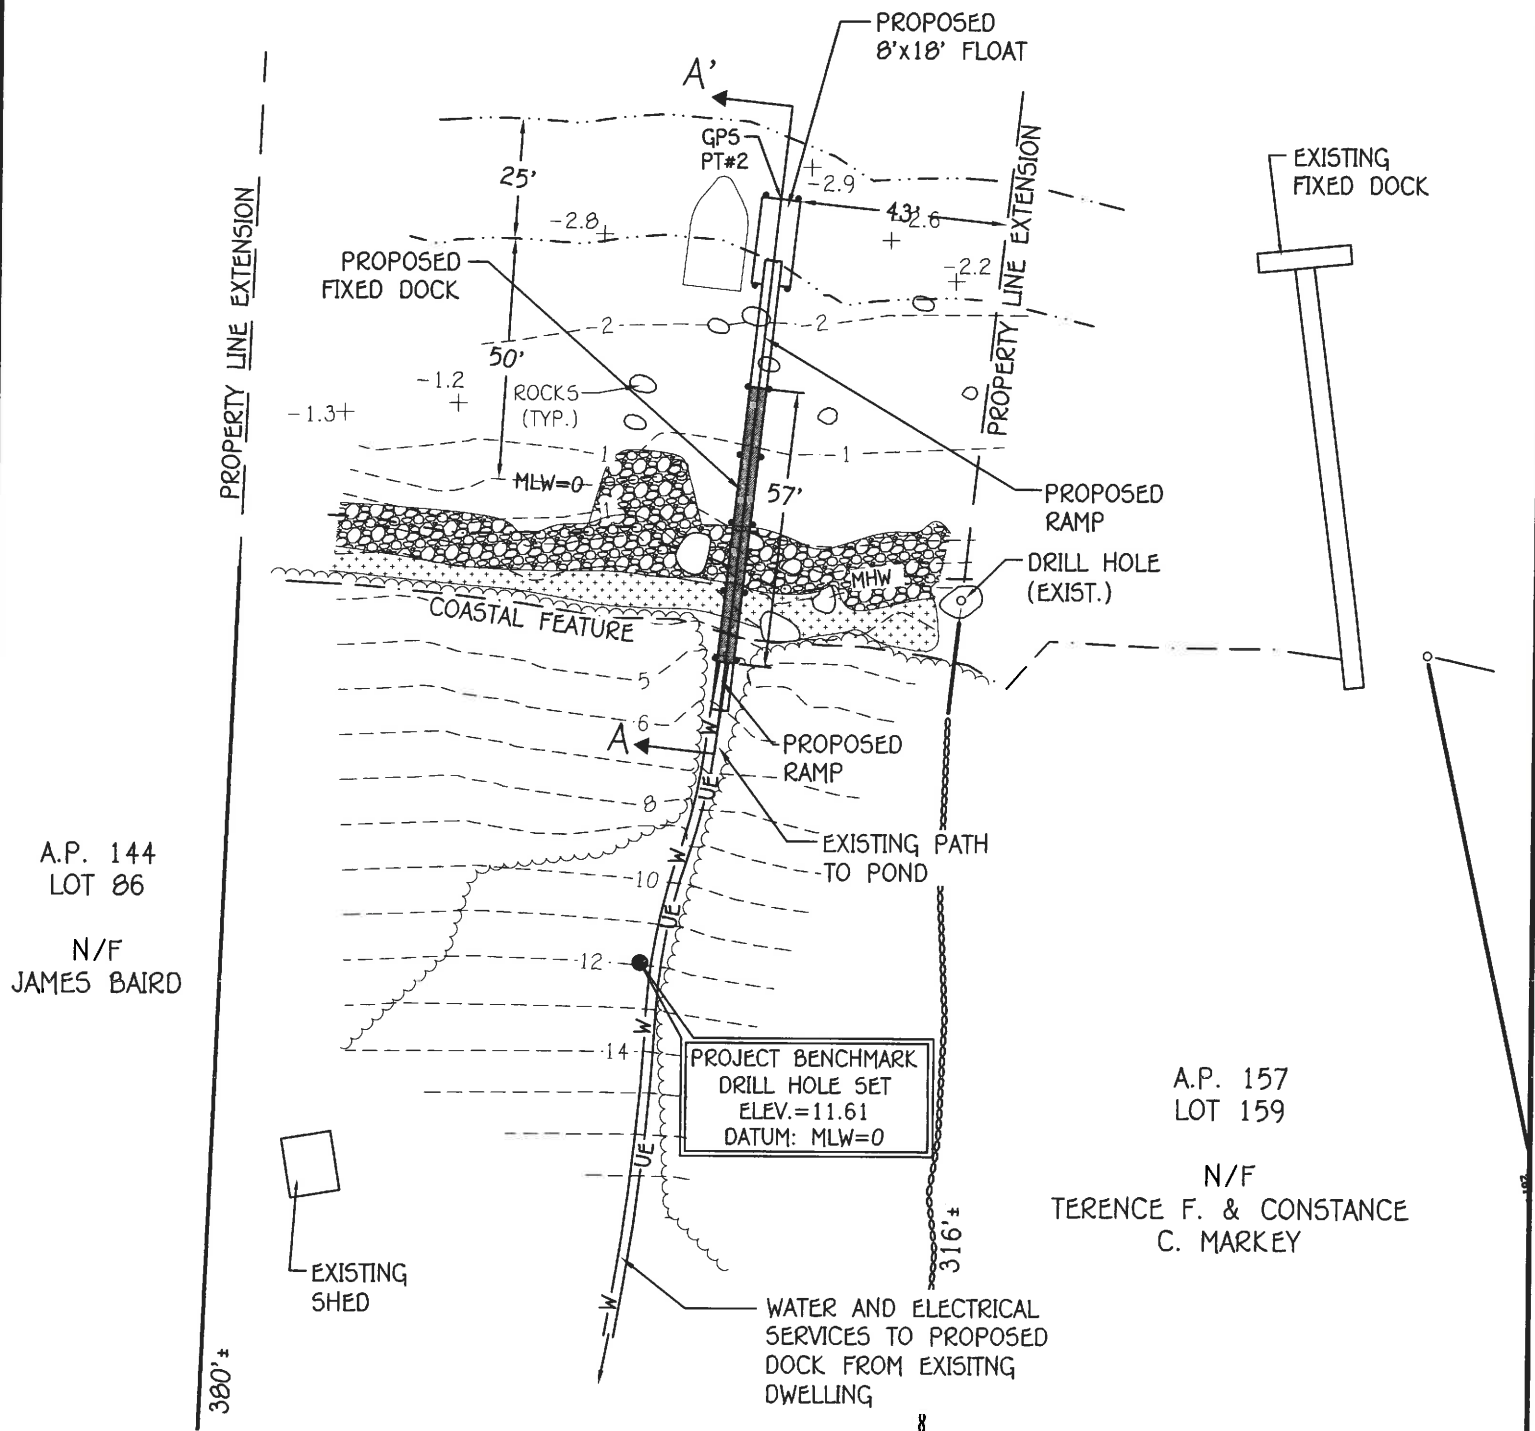

A.P. 144
LOT 86
N/F
JAMES BAIRD

A.P. 157
LOT 159
N/F
TERENCE F. & CONSTANCE
C. MARKEY

ANTHONY A. NENNA

No. 7240

RECEIVED
MAY 25 2022

REGISTERED
MAY 25 2022

PROFESSIONAL ENGINEER
CIVIL

CIVIL RESOURCES
MANAGEMENT COUNCIL

APPLICANT: RICHARD G. KAMMERER
LOCATION: 66 CHAPMAN ROAD, WESTERLY RI
WATERWAY: QUONOCHONTAUG POND
PREPARED BY:

DATE: MAY 20, 2022
PLAT 157, LOT 158

-Site Engineering, INC.
Civil & Environmental Engineering

3 Crestview Drive
Westerly, Rhode Island 02891
401-348-6831

SITE PLAN
PROPOSED DOCK

GRAPHIC SCALE: 1"=40'