

STATE OF RHODE ISLAND AND PROVIDENCE PLANTATIONS
COASTAL RESOURCES MANAGEMENT COUNCIL
Oliver Stedman Government Center
4808 Tower Hill Road, Wakefield, RI 02879

PUBLIC NOTICE

File Number: 2008-09-125 Date: October 17, 2008

This office has under consideration the application of:

Lynne Heaney
10 Brightman Way
Westerly, RI 02891

for a State of Rhode Island Assent to construct and maintain: a residential boating facility consisting of a 3' x 30' aluminum ramp and an 8.8' x 17' float.

Project Location:	8 Brightman Way
City/Town:	Westerly
Plat/Lot:	141 / 154
Waterway:	Winnapaug Pond

Plans of the proposed work may be seen at the CRMC office in Wakefield.

In accordance with the Administrative Procedures Act (Chapter 42-35 of the Rhode Island General Laws) you may request a hearing on this matter.


You are advised that if you have good reason to enter protests against the proposed work it is your privilege to do so. It is expected that objectors will review the application and plans thoroughly, visit site of proposed work if necessary, to familiarize themselves with the conditions and cite what law or laws, if any, would in their opinion be violated by the work proposed.

If you desire to protest, you must attend the scheduled hearing and give sworn testimony. A notice of the time and place of such hearing will be furnished you as soon as possible after receipt of your request for hearing. If you desire to request a hearing, to receive consideration, it should be in writing and be received at this office on or before November 17, 2008.

P.O. Box 513
Westerly, R.I. 02891
Phone: (860)629-6500
Fax: (860)599-6090

CHERENZIA & ASSOCIATES, LTD.

WINNAPAUG POND

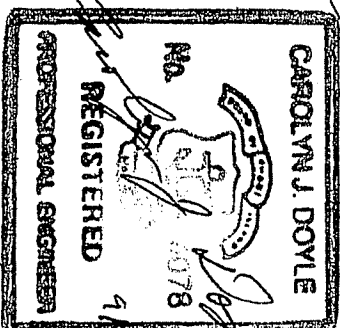

SITE

HARBOR DRIVE

MASSACHAUG AVE

EAST FAIRWAY AVE

WEST FAIRWAY AVE

SHORE ROAD

TOM HARVEY RD



ASTAL RESOURCES MANAGEMENT CO.



RECEIVED
Scale 1" = 600' ±
S 1008

Residential Dock for:

LYNNE HEANEY

Plot 141, Lot 154
8 Brightman Way
Town of Westerly
County of Washington
State of Rhode Island

Job No. 208070

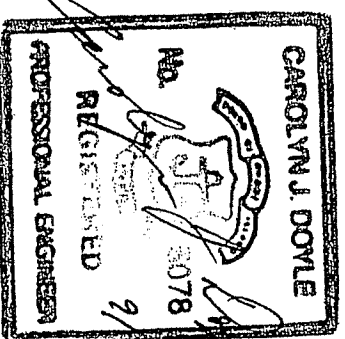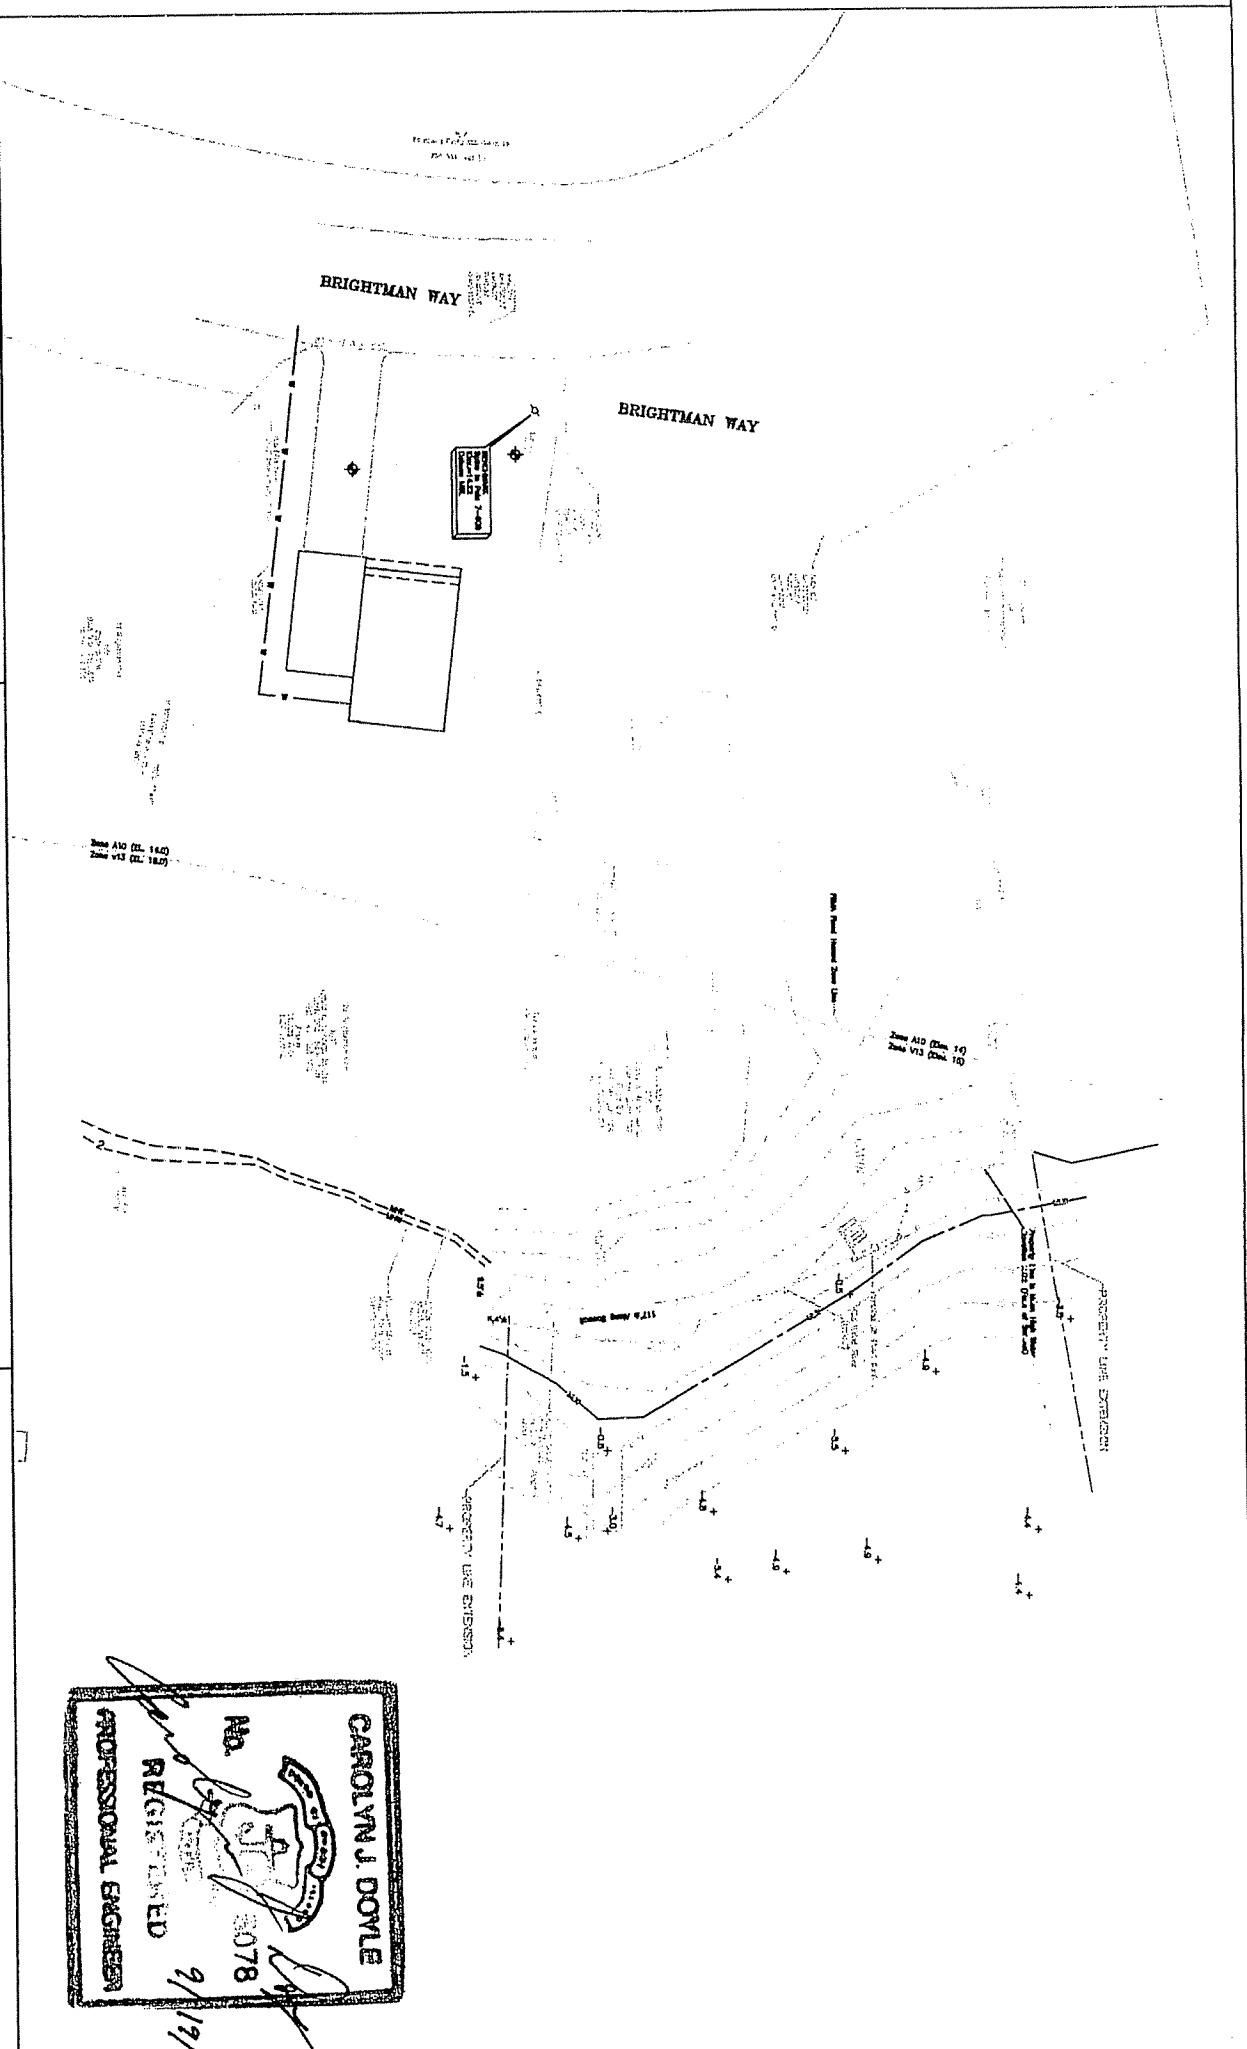

CHERENZIA & ASSOCIATES, LTD.

P.O. Box 513
Westerly, R.I. 02891
Phone: (860)629-6500
Fax: (860)599-6090





COASTAL RESOURCES MANAGEMENT
EXISTING
CONDITIONS
PLAN

Residential Dock for:
LYNNE HEANEY


Plot 141, Lot 154
8 Brightman Way
Town of Westerly
County of Washington
State of Rhode Island

Job No. 208070

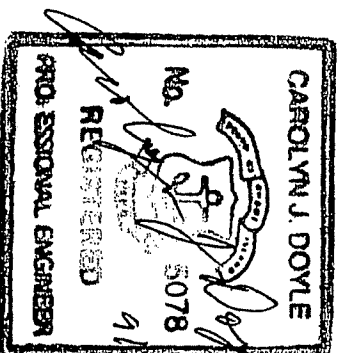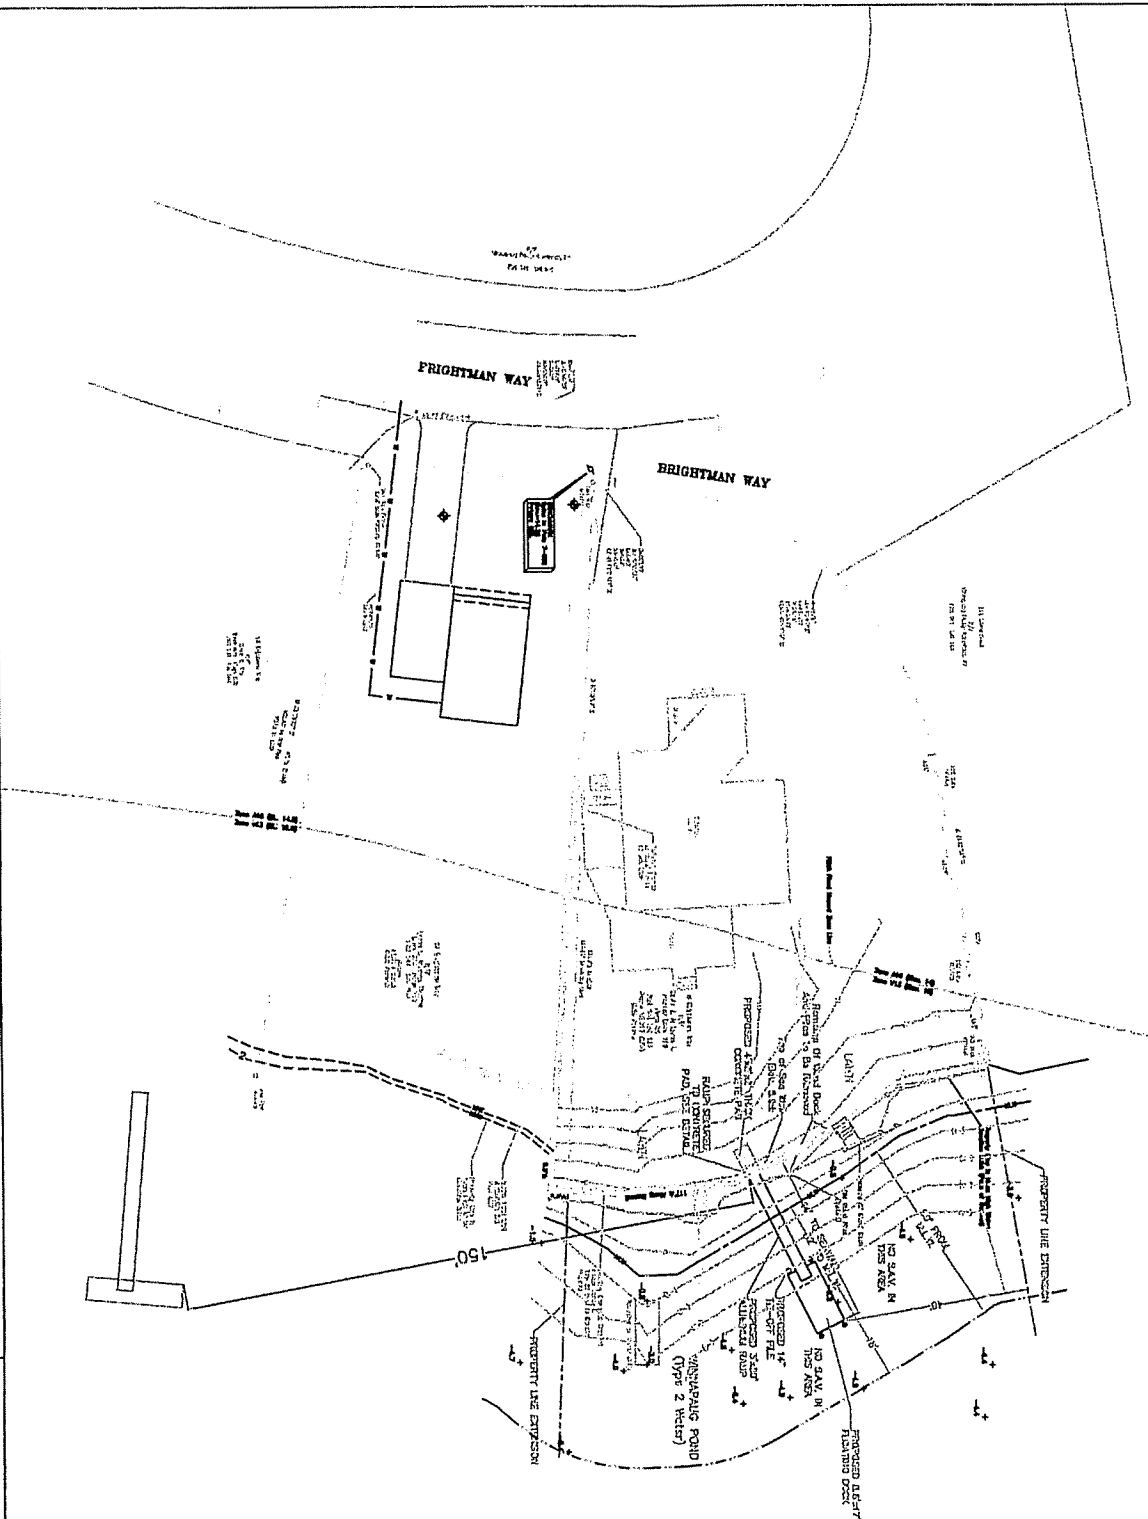

CHERENZIA & ASSOCIATES, LTD.

P.O. Box 513
Westerly, R.I. 02891
Phone: (860)629-6500
Fax: (860)599-6090

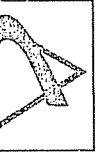

COASTAL RESOURCES MANAGEMENT

OVERALL SITE PLAN

" = 40'

Residential Dock for:
LYNNE HEANEY

Plot 141, Lot 154
8 Brightman Way
Town of Westerly
County of Washington
State of Rhode Island

Job No. 208070

MHW = 2.00
 NGVD = 0.00
 MLW = -0.43

(4)-5/8" x 14" GALVANIZED BOLT THRU PLANO HINGE SET IN CONCRETE 6" MIN. BOLT TO BE HILT-HY150 INJECTION ADH ANCHOR OR EQUAL (SEE DETAIL PAGE 7 OF 8)

3'x30' ALUMINUM GANGWAY

33.0' From Mean Low Water (Elev.=-0.43)


TOP OF PILE ELEV. 16.0 ('V' Elev. + 1')

EXISTING RETAINING WALL

INLAND EDGE OF COASTAL FEATURE

Proposed 8.8'x17' Wood Float

14" class A Piling with steel driving (to be embedded or until refusal)

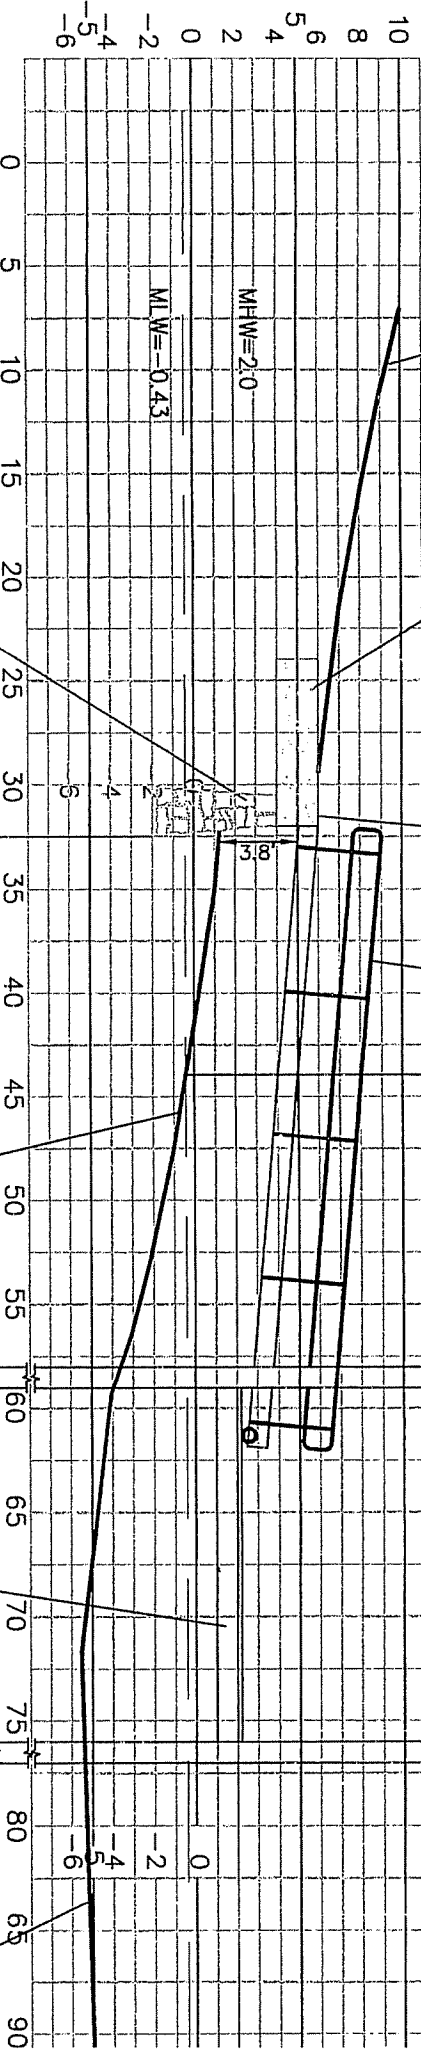

CAROLYN J. DOYLE
 No. 1078
 REGISTERED PROFESSIONAL ENGINEER

CHERENZIA & ASSOCIATES, LTD.

P.O. Box 513
 Westerly, R.I. 02891
 Phone: (860)629-6500
 Fax: (860)599-6090



COASTAL RESOURCES MANAGEMENT
 SEP 29 20
DOCK SECTION

Residential Dock for:
LYNNE HEANEY

Plat 141, Lot 154
 8 Brightman Way
 Town of Westerly
 County of Washington
 State of Rhode Island


Job No. 208070

3' ALUMINUM PIANO HINGE PLATE CONNECTOR TO
BE BOLTED TO CONCRETE PAD

SKID RESISTANT RIBBED
ALUMINUM DECKING

34" HIGH ALUMINUM
HAND RAIL


ALUMINUM/POLYURETHANE ROLLERS

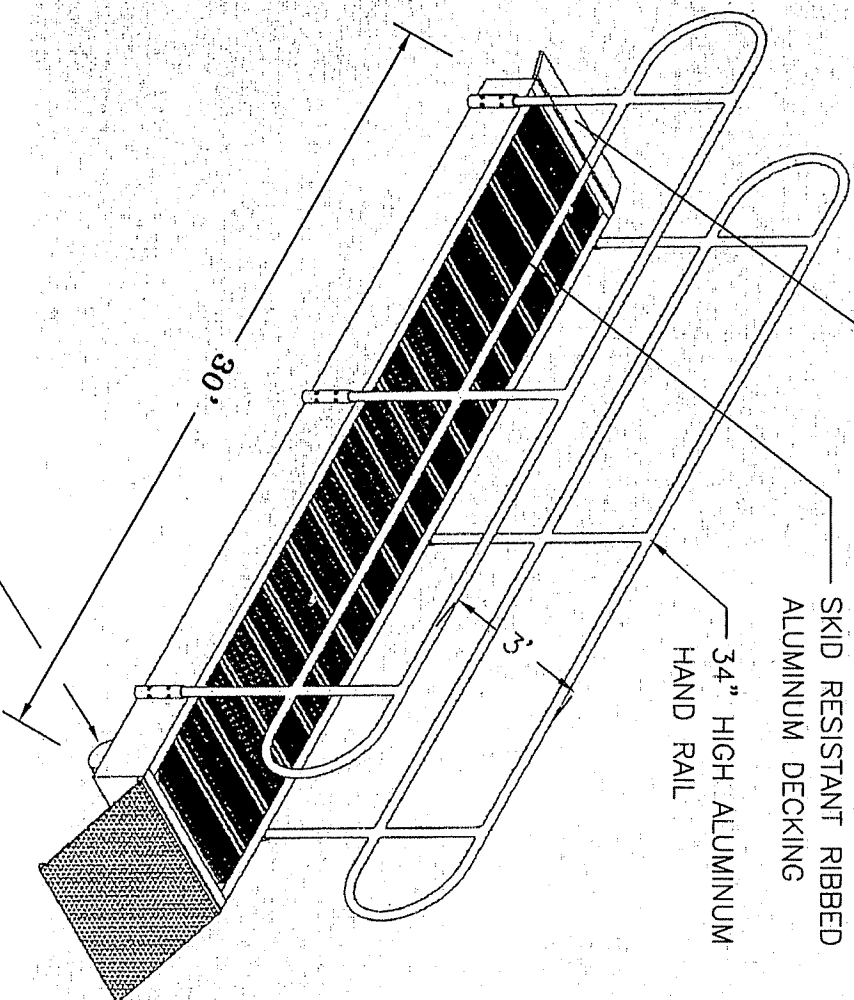

MEDIUM DUTY MARINE GANGWAY
ACL INDUSTRIES PRODUCT NUMBER CG-100

NOT TO SCALE

MARINE GANGWAY RAMP
MANUFACTURED BY: ACL
INDUSTRIES 179 ELM
STREET MANCHESTER,
NEW HAMPSHIRE 03101
PHONE 1-603-668-1276
FAX -603-668-1281

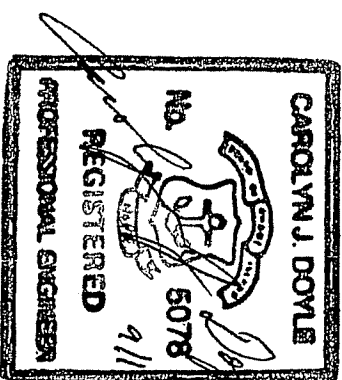

LOAD SPECIFICATIONS:

10 LBS DEAD LOAD
40 LBS LIVE LOAD

CHERENZIA & ASSOCIATES, LTD.


P.O. Box 513
Westerly, R.I. 02891
Phone: (860)629-6500
Fax: (860)599-6090

MARINE MEDIUM
DUTY ALUMINUM
GANGWAY DETAIL

Residential Dock for:
LYNNE HEANEY

Plat 141, Lot 154
8 Brightman Way
Town of Westerly
County of Washington
State of Rhode Island

Job No. 208070

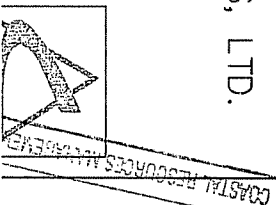

(4)-5/8" x 14" GALVANIZED BOLT THRU
PIANO HINGE SET IN CONCRETE 5" MIN.
BOLT TO BE HILTI-HY150 INJECTION
ADHESIVE ANCHOR OR EQUAL

PROPOSED
CONCRETE PAD

UPLAND

24"

8'


3' ALUMINUM PIANO HINGE ON GANGWAY SECURES
GANGWAY TO NEW CONCRETE PAD

ALUMINUM GANGWAY

EXISTING SEAWALL


POND SURFACE BELOW

NOT TO SCALE

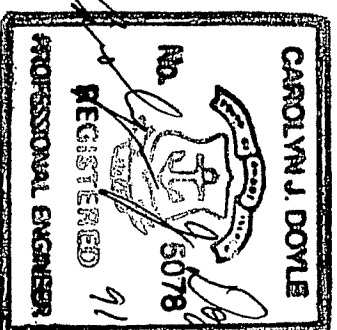

CHERENZIA & ASSOCIATES, LTD.

P.O. Box 513
Westerly, R.I. 02891
Phone: (860)629-6500
Fax: (860)599-6090

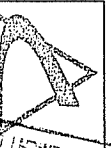

COASTAL RESOURCES MANAGEMENT, INC.

SEP 2 2008

ALUMINUM
GANGWAY
ATTACHMENT
DETAIL

Residential Dock for:


LYNNE HEANEY

Plot 141, Lot 154
8 Brightman Way
Town of Westerly
County of Washington
State of Rhode Island

Job No. 208070

General Notes


1. All Framing Lumber shall be CCA treated to .4 PCF
2. Piles shall be 12-3-8 ASTM D25 Class A CCA treated to 1.0 PCF
3. All metal pieces, including nails, bolts, washers, clips, etc. shall be hot dipped galvanized.
4. All Piles to be Capped with PVC or Aluminum Post Caps.
5. Wood float to have 4 galvanized cleats thru bolted to framing (Min).
6. Float to meet 20 lbs psf Live Load. Ramp to meet 40lbs psf Live Load, 10 lbs dead load or 400 LB concentrated load.

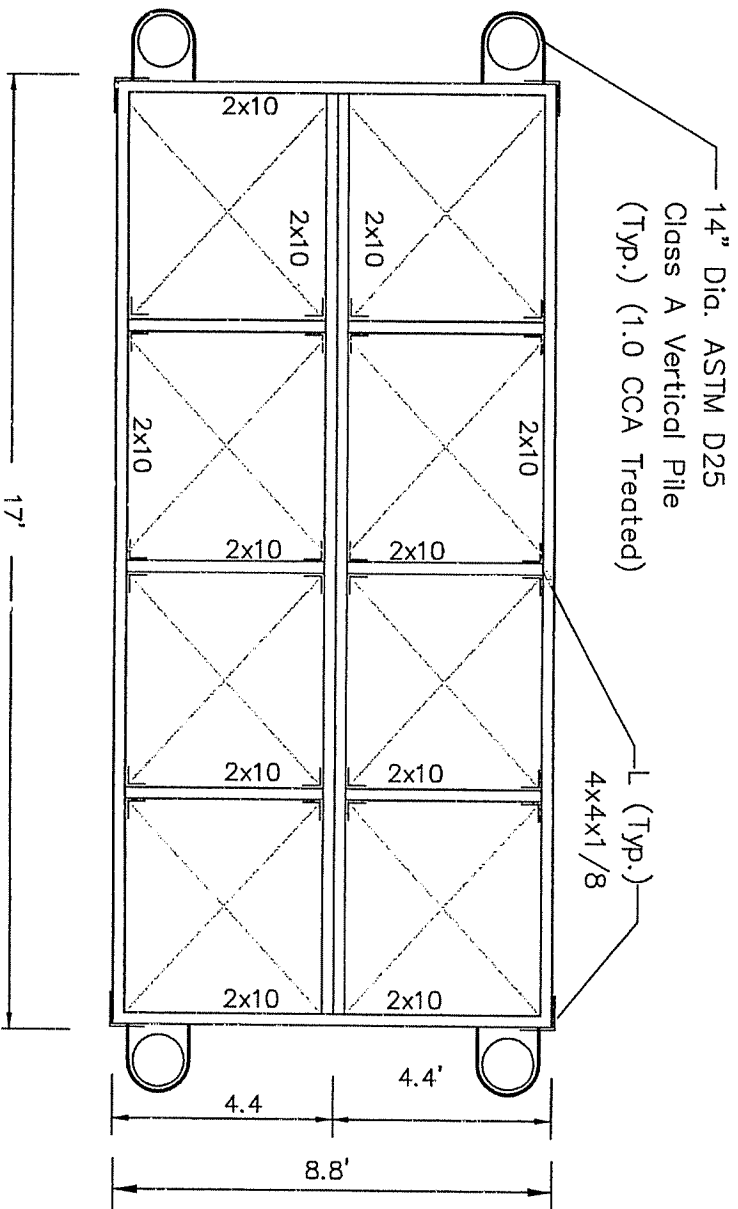

Note: 2x6 Decking on Float to be spaced 1"

Float Framing Plan

Not To Scale

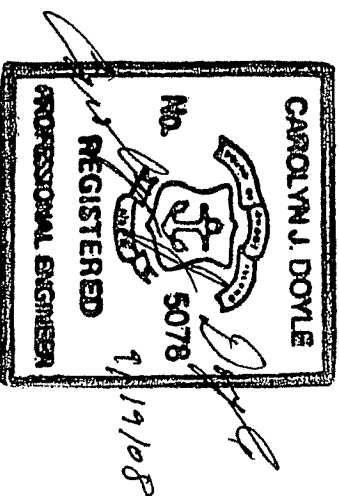

CHERENZIA & ASSOCIATES, LTD.

P.O. Box 513
Westerly, R.I. 02891
Phone: (860)629-6500
Fax: (860)599-6090



SEP 23 2008
FIVE
FLOATING
DOCK PLAN

Residential Dock for:

LYNNE HEANEY

Plat 141, Lot 154
8 Brightman Way
Town of Westerly
County of Washington
State of Rhode Island

Job No. 208070

CRMC Mailing List for LynneHeaney
CRMC File Number 2008-09-125
October 17, 2008

Lynne Heaney
10 Brightman Way
Westerly, RI 02891

Winnapaug Realty Assoc.
2 Brightman Way
Westerly, RI 02891

Cherenzia & Associates, Ltd.
PO Box 513
Westerly, RI 02891

CRMC (2008-09-125)
O. S. Government Center
4808 Tower Hill Road
Wakefield, RI 02879

General List – Town of Westerly