

STATE OF RHODE ISLAND AND PROVIDENCE PLANTATIONS
COASTAL RESOURCES MANAGEMENT COUNCIL

Oliver Stedman Government Center
4808 Tower Hill Road, Wakefield, RI 02879

PUBLIC NOTICE

File Number: 2009-01-021 Date: February 3, 2009

This office has under consideration the application of:

Lawrence & Elizabeth Allen
418 East Shore Road
Jamestown, RI 02835

for a State of Rhode Island Assent to construct and maintain: a residential boating facility to consist of a (4' X 192'+/-) fixed pier with a (4' X 20') terminal "T" section. The terminus of the dock extends to 126-feet beyond MLW, requiring a 76' length variance from the (50' MLW) standard and, extends to (-7') MLW water depth a (-2') MLW variance from the SAV standard (-5) MLW standard. Two (2) piles on the proposed plans noted: "future boat lift" are prohibited at this time.

Project Location:	418 East Shore Road
City/Town:	Jamestown
Plat/Lot:	4 / 28
Waterway:	Narragansett bay (East Passage)

Plans of the proposed work may be seen at the CRMC office in Wakefield.


In accordance with the Administrative Procedures Act (Chapter 42-35 of the Rhode Island General Laws) you may request a hearing on this matter.

You are advised that if you have good reason to enter protests against the proposed work it is your privilege to do so. It is expected that objectors will review the application and plans thoroughly, visit site of proposed work if necessary, to familiarize themselves with the conditions and cite what law or laws, if any, would in their opinion be violated by the work proposed.

If you desire to protest, you must attend the scheduled hearing and give sworn testimony. A notice of the time and place of such hearing will be furnished you as soon as possible after receipt of your request for hearing. If you desire to request a hearing, to receive consideration, it should be in writing and be received at this office on or before March 4, 2009.

MAPQUEST.

0 200 m
0 600 ft

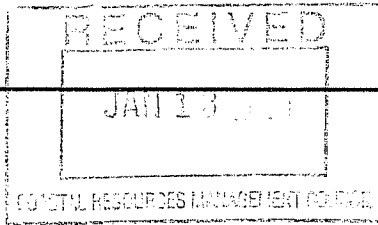

Wright Ln

E Shore Rd

Cart Ln

Frigate St

N Main Rd

Reservoir Cir

Jamestown Reservoir

Rosemary Ln

Atlantic Cir

Severance Ln

Jamestown Cemetery

and

© 2008 MapQuest Inc.

E Shore

Conanicut Island

NOORTH

← SITE

Map Data © 2008 NAVTEQ or TeleAtlas

JOB NO.

08-026

FIGURE NO.

1

ALLEN RESIDENCE
418 EAST SHORE ROAD
JAMESTOWN RHODE ISLAND

PROPOSED RESIDENTIAL DOCK
LOCUS PLAN

PROJ MGR: RJM

DRAWN BY: SUB

REVIEWED BY: RJM

DATE: DECEMBER 2008

NOT TO SCALE



RUSSELL MORGAN, P.E.
49 POND STREET
WAKEFIELD, RI 02879
401-783-9619

ISSUED FOR PERMIT
NOT FOR CONSTRUCTION

JAN 13 2009

COASTAL RESOURCES MANAGEMENT

LEGEND

100% EEL GRASS

50% EEL GRASS

NOTES:
1. BASE PLAN DEVELOPED FROM ASSESSOR'S PLAT MAP.
2. ELEVATIONS BASED ON LEVEL SURVEY BY RUSSELL MORGAN P.E., MLW DATUM.
3. EEL GRASS SURVEY CONDUCTED ON 08/02/2008; EEL GRASS WAS TYPICALLY 30 TO 36 INCHES LONG.

RUSSELL J. MORGAN



REGISTERED PROFESSIONAL ENGINEER
Civil

12/27/08

SCALE: 1"=50'
0' 25' 50' 100'

RUSSELL MORGAN, P.E.
49 POND STREET
WAKEFIELD, RI 02879
401-783-9619


ISSUED FOR PERMIT
NOT FOR CONSTRUCTION

PROJ MGR: RJM
DRAWN BY: SJB
REVIEWED BY: RJM
DATE: DECEMBER 2008

ALLEN RESIDENCE
418 EAST SHORE ROAD
JAMESTOWN RHODE ISLAND
PROPOSED RESIDENTIAL DOCK
RESULTS OF EEL GRASS SURVEY

JOB NO.
08-026

FIGURE NO.
3

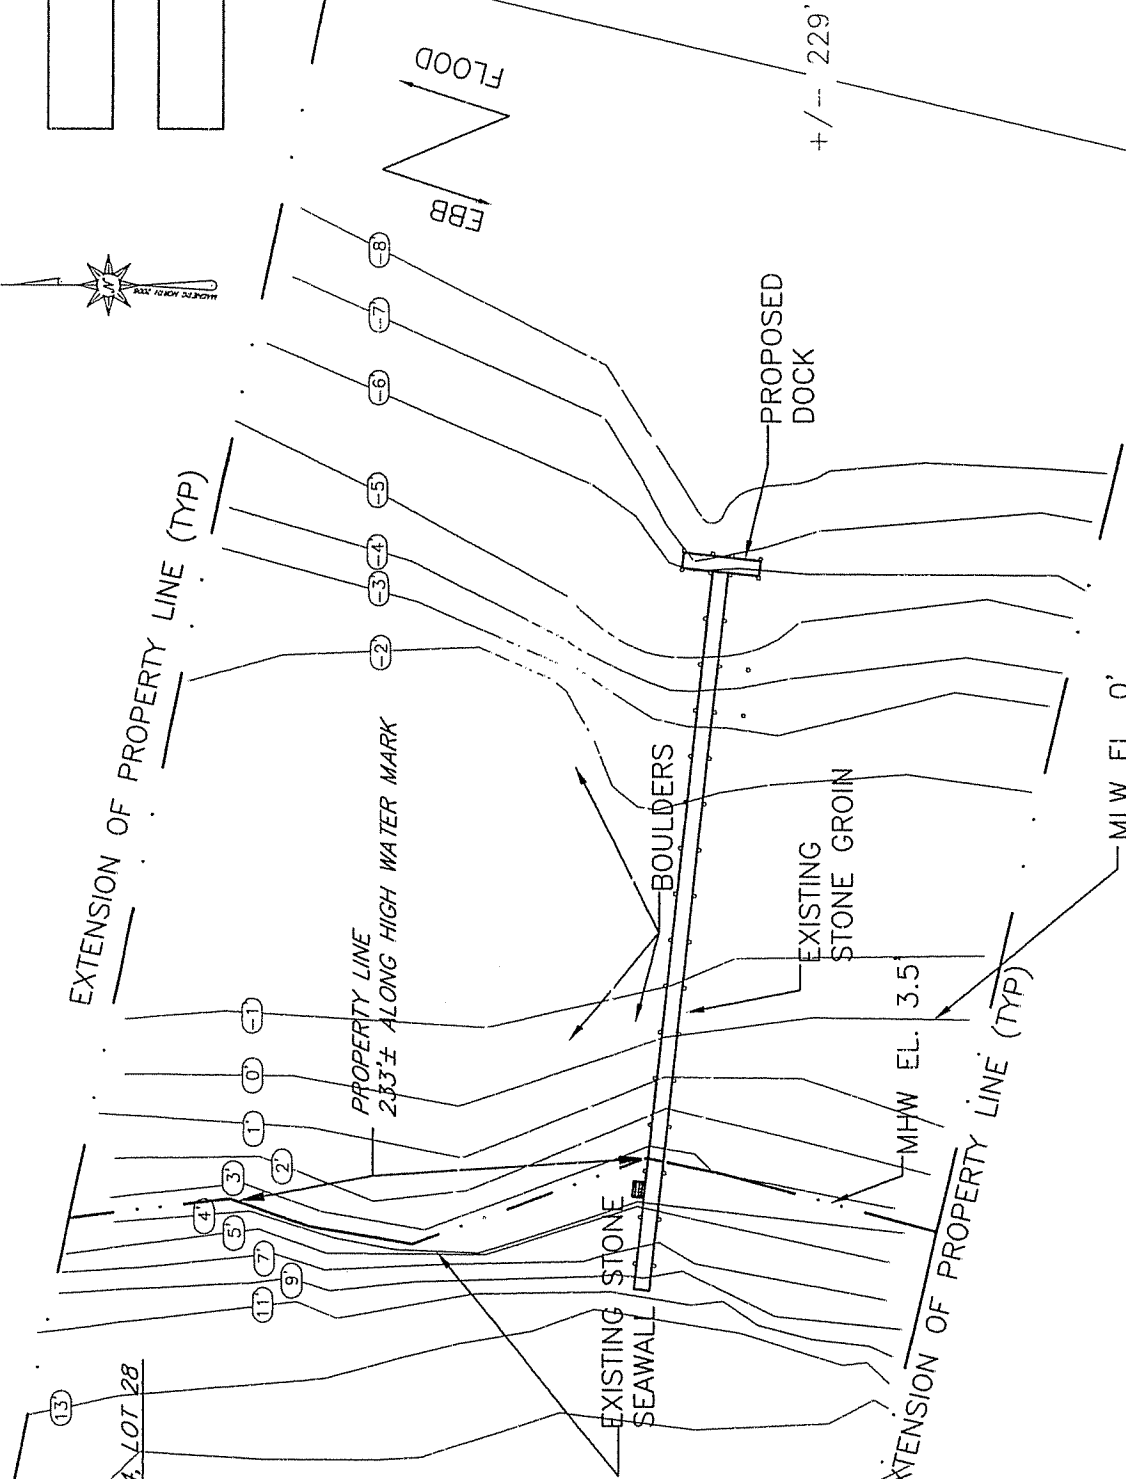

16.0'
14.0'
12.0'
10.0'
8.0'
6.0'
4.0'
2.0'
-2.0'
-4.0'
-6.0'

TIMBER DECK AND STRINGERS (TYP)
(DECK AT ELEV. 10')

TIMBER PILE (TYP)

FIXED DOCK PILES
CUT OFF @ ELEV 16'

TIMBER CROSS BRACING (TYP)

TIMBER DECK AND STRINGERS (TYP)
(DECK AT ELEV. 13')

APPROXIMATE BEGINNING
OF EELGRASS (EL. -1')

MUDLINE


FIRST TWO BENTS AND TERMINUS
SUPPORTED ON 12-INCH DIAMETER
SONOTUBE FOUNDATIONS

MATCH LINE

TIMBER DECK AND STRINGERS (TYP)
(DECK AT ELEV. 9')

T-SECTION
DECK AT ELEV. 7'


16.0'
14.0'
12.0'
10.0'
8.0'
6.0'
4.0' 3.52' M.H.W.
2.0'
0.0' M.L.W.
-2.0'
-4.0'
-6.0'
-8.0'

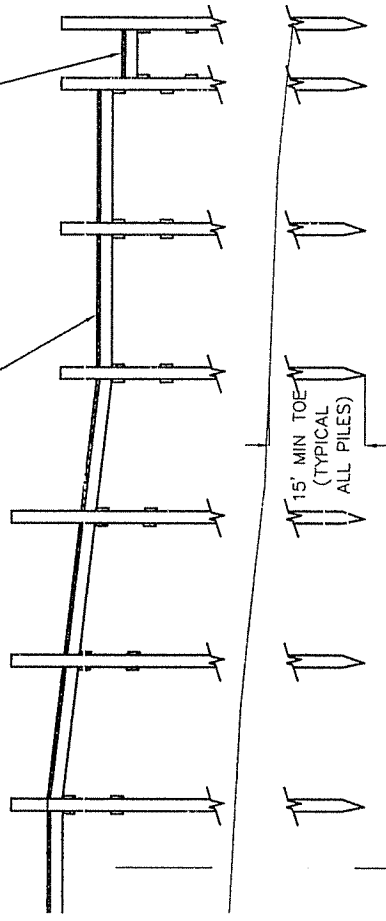

15' MIN TOE
(TYPICAL
ALL PILES)

NOTE: SEE FIGURES 6, 7 AND
8 FOR PIER DETAILS

SCALE: 1/16"=1'

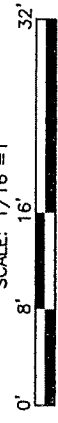

ALLEN RESIDENCE
418 EAST SHORE ROAD
JAMESTOWN RHODE ISLAND

PROPOSED RESIDENTIAL DOCK
PROPOSED DOCK SECTION


JOB NO.
08-026

FIGURE NO.
5

PROJ MGR: RJM
DRAWN BY: SJB
REVIEWED BY: RJM
DATE: DECEMBER 2008

RUSSELL MORGAN, P.E.
49 POND STREET
WAKEFIELD, RI 02879
401-783-9619

ISSUED FOR PERMIT
NOT FOR CONSTRUCTION

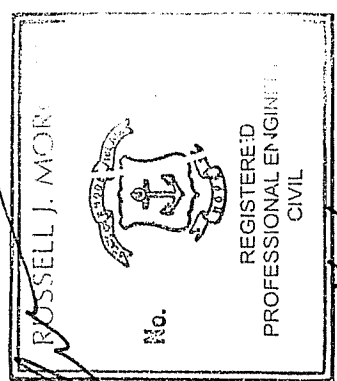

PUBLIC NOTICE ALLEN 2009-01-021 JAMESTOWN

CRMC Mailing List for Lawrence & Elizabeth Allen
CRMC File Number 2009-01-021
February 4, 2009

PLEASE SEND NOTICE TO:

Owners: Lawrence & Elizabeth Allen
418 East Shore Road
Jamestown, RI 02835

Abutters: a) Helen Anderson
426 East Shore Road
Jamestown, RI 02835

b) Carl M. Schweinshaut
400 East Shore Road
Jamestown, RI 02835

c) Russell Morgan, P.E.
49 Pond Street
Wakefield, RI 02879

CRMC (2009-01-021)
O. S. Government Center
4808 Tower Hill Road
Wakefield, RI 02879

General List – Town of Jamestown