



Oliver Stedman Government Center
4808 Tower Hill Road; Suite 116
Wakefield, RI 02879
401-783-3370

15 DAY PUBLIC NOTICE

File Number: 2015-09-104

Date: October 16, 2015

This office has under consideration the application of:

The Providence Redevelopment Agency
444 Westminster Street
Providence, RI 02903

for a State of Rhode Island Assent to construct and maintain: Port Expansion Activities: To support the expansion of Port operations and capabilities, ProvPort proposes to develop Lot 288 as a stabilized, paved, open storage yard for temporary storage of approved materials associated with port activities. Specifically, the proposed work represents "Phase 2" of the redevelopment of Lot 288 to include erosion and sediment controls, site grading, construction of a pavement and landscape cap (over contaminated soils), installation of gas vents, construction of stormwater treatment practices including a grass swale and sand filter and other associated landscaping. Phase 1 activities, primarily surface debris and vegetation removal, were previously approved by CRMC Assent A2015-06-036. Phase 3 of the project will include the development of a buffer zone with public access along a portion of the Providence River shoreline.

Project Location:	Harborside Blvd.
City/Town:	Providence
Plat/Lot:	56/288
Waterway:	Providence River

Plans of the proposed work may be seen at the CRMC office in Wakefield.

In accordance with the Administrative Procedures Act (Chapter 42-35 of the Rhode Island General Laws) you may request a hearing on this matter.


You are advised that if you have good reason to enter protests against the proposed work it is your privilege to do so. It is expected that objectors will review the application and plans thoroughly, visit site of proposed work if necessary, to familiarize themselves with the conditions and cite what law or laws, if any, would in their opinion be violated by the work proposed.

If you desire to protest, you must attend the scheduled hearing and give sworn testimony. A notice of the time and place of such hearing will be furnished you as soon as possible after receipt of your request for hearing. If you desire to request a hearing, to receive consideration, it should be in writing **(with your correct mailing address, e-mail address and valid contact number)** and be received at this office on or before October 31, 2015.



MAP REFERENCE:

THIS MAP WAS PREPARED FROM THE RHODE ISLAND GEOGRAPHIC INFORMATION SYSTEM (RIGIS WEBSITE).
SCANNED 7.5 MINUTE USGS TOPOGRAPHIC MAPS: PROVIDENCE QUADRANGLE RHODE ISLAND, DATED 1987.

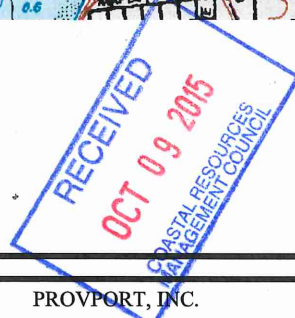

SCALE:
HORZ.: 1" = 2000'
VERT.:
DATUM:
HORZ.:
VERT.:
0 1000 2000
GRAPHIC SCALE



FUSS & O'NEILL

317 IRON HORSE WAY, SUITE 204
PROVIDENCE, RI 02908
401.861.3070
www.fando.com

PROVPORT, INC.

SITE LOCATION MAP


AP 56 LOT 288

PROVIDENCE

RHODE ISLAND

PROJ. No.: 1995441.H70
DATE: SEPTEMBER 2015

FIGURE 1

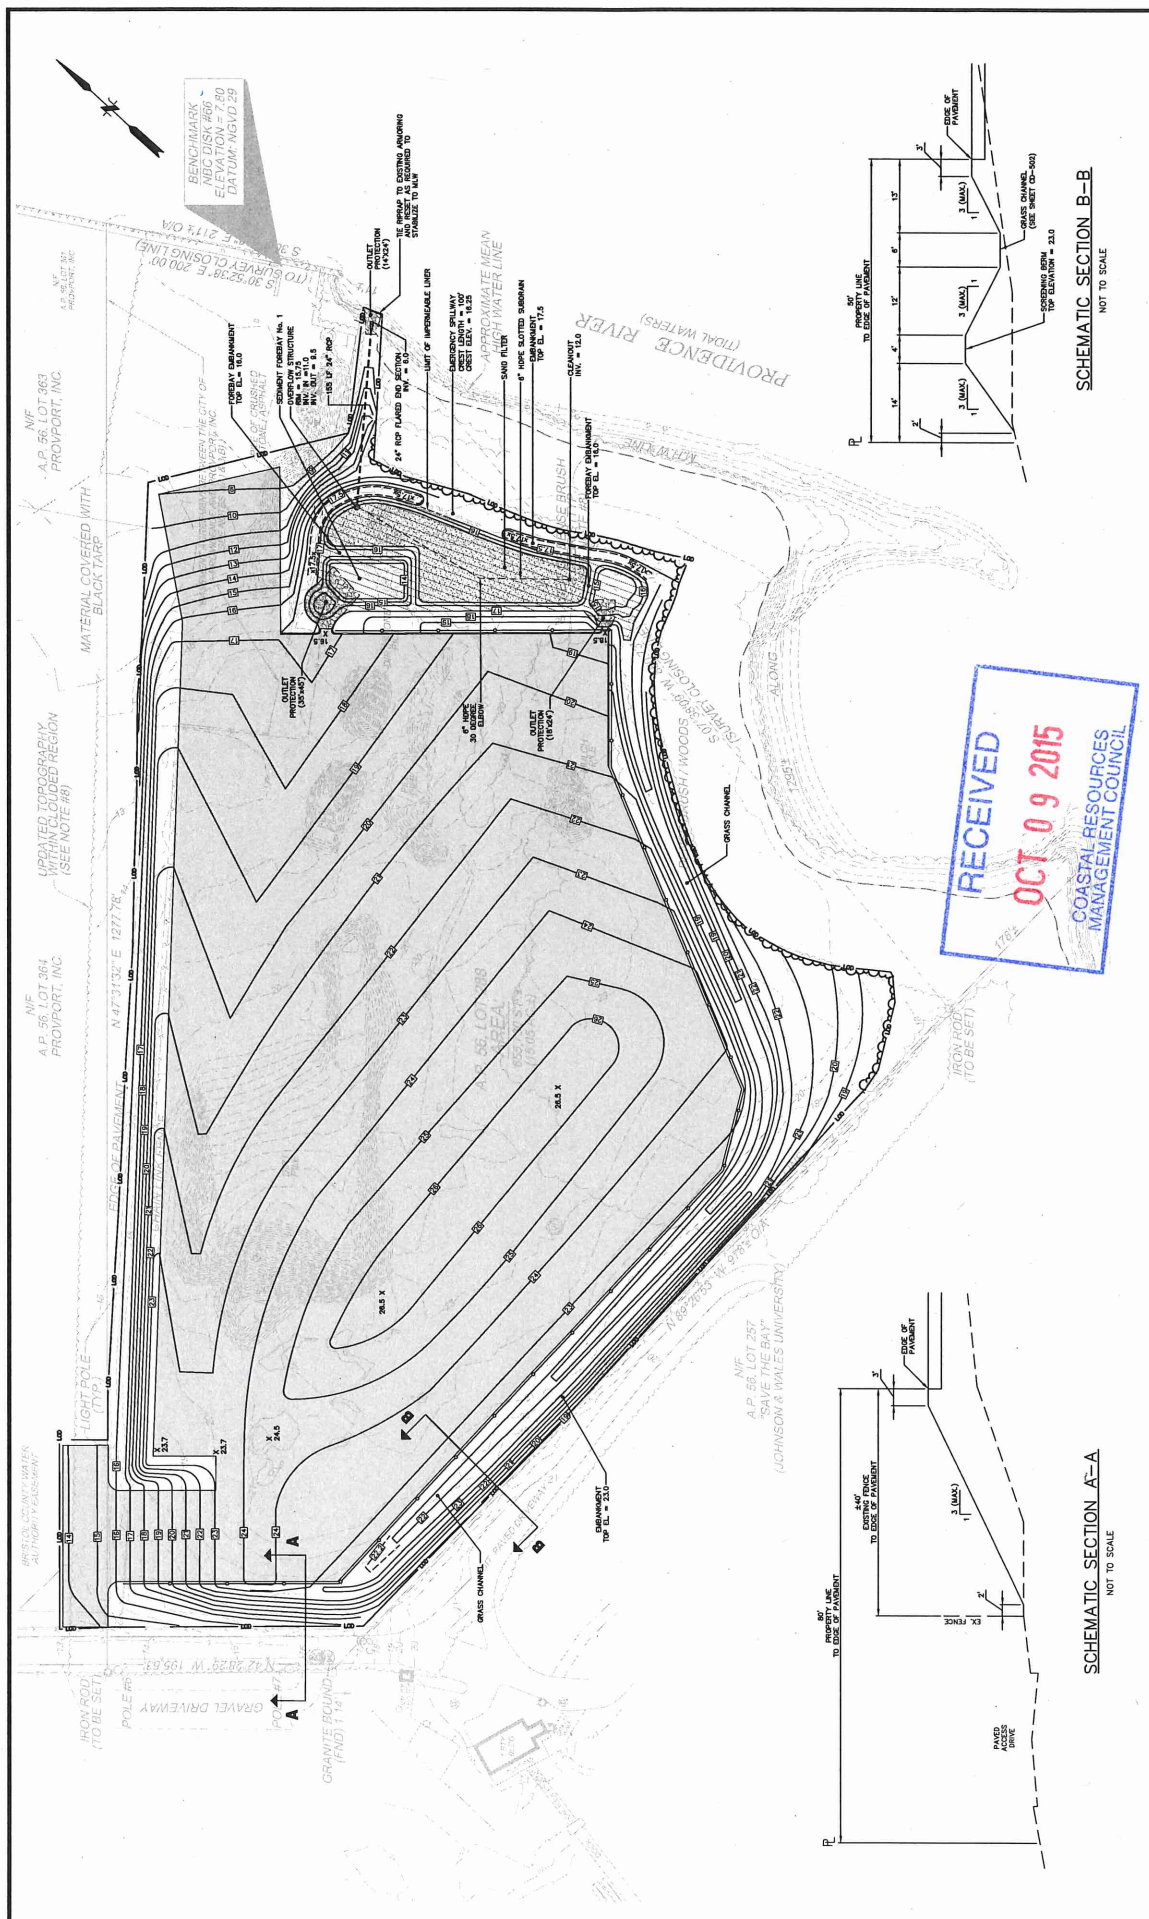

SCHEMATIC SECTION A-A

1177

SCHEMATIC SECTION B-B

NOT TO SCALE

[illegible]

SHAWN M. MARTIN
No. 7437
REGISTERED
PROFESSIONAL ENGINEER
(CIVIL)

SCALE:	HORZ.: 1"=50'
	VERT.: "
DATUM:	
	HORZ.: "
	VERT.: "
GRAPHIC SCALE	

FUSS & O'NEILL
1117 IRON HORSE WAY, SUITE 204
PROVIDENCE, RI 02908
401.861.3070
www.fando.com

PROVPORT, INC.
GRADING & DRAINAGE PLAN
A.P. 56, LOT 288

PROVPORT, INC.
ING & DRAINAGE PLAN
A.P. 56, LOT 288