



State of Rhode Island
Coastal Resources Management Council
Oliver H. Stedman Government Center
4808 Tower Hill Road, Suite 3
Wakefield, RI 02879-1900

(401) 783-3370
Fax (401) 783-2069

PUBLIC NOTICE

File Number: 2021-02-003 Date: October 22, 2025

This office has under consideration the application of:

Kevin & Susan Daley
34 Red Oak Road
East Greenwich, RI 02818

for a State of Rhode Island Assent to construct and maintain: Modification to permitted residential boating facility to include addition of a landing float and piles. The facility is proposed to extend a total of 60' seaward of the cited MLW mark and requires an additional 5' length variance (55' already approved) to Redbook 650-RICR-20-00-01 Section 1.3.1(D)(11)(l). Although it will extend 2' further east across the eastern property line extension, a signoff has been received from the affected abutter, requiring no further variance in that regard.

Project Location:	37 Marine Drive
City/Town:	Narragansett
Plat/Lot:	R-3 / 118
Waterway:	Point Judith Pond, Great Island, Type 2, Low Intensity Use

Plans of the proposed work can be requested at Cstaff1@crmc.ri.gov.

In accordance with the Administrative Procedures Act (Chapter 42-35 of the Rhode Island General Laws) you may request a hearing on this matter.


You are advised that if you have good reason to enter protests against the proposed work it is your privilege to do so. It is expected that objectors will review the application and plans thoroughly, visit site of proposed work if necessary, to familiarize themselves with the conditions and cite what law or laws, if any, would in their opinion be violated by the work proposed.

If you desire to protest, you must attend the scheduled hearing and give sworn testimony. A notice of the time and place of such hearing will be furnished you as soon as possible after receipt of your request for hearing. If you desire to request a hearing, to receive consideration, it should be in writing (**with your correct mailing address, e-mail address and valid contact number**) and be received at this office on or before November 21, 2025.

Please email your comments/hearing requests to: cstaff1@crmc.ri.gov; or mail via USPS to: Coastal Resources Management Council; O. S. Government Center, 4808 Tower Hill Road, Rm 116; Wakefield, RI 02879.

/bms

PERMITTING ONLY
NOT FOR CONSTRUCTION

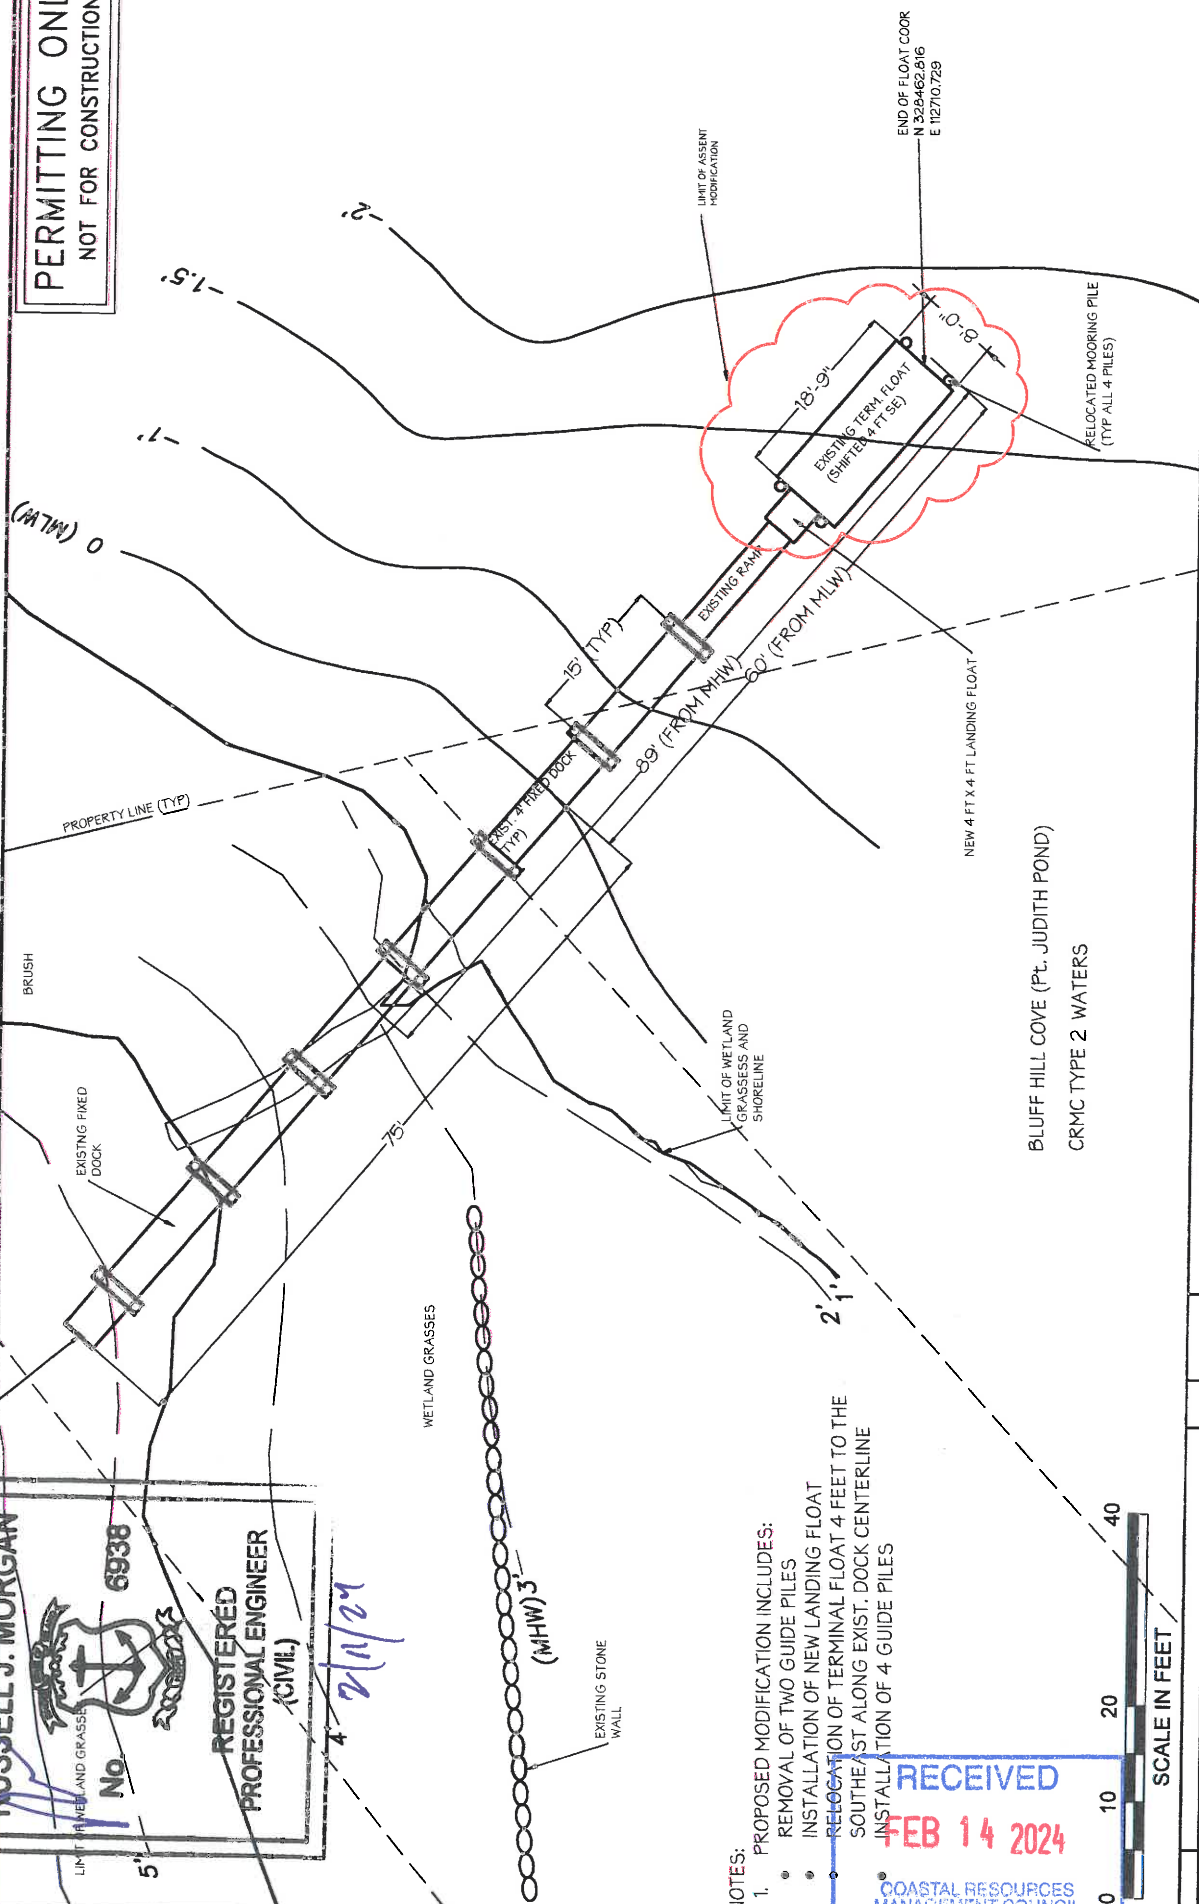

NOTES:

- PROPOSED MODIFICATION INCLUDES:
 - REMOVAL OF TWO GUIDE PILES
 - INSTALLATION OF NEW LANDING FLOAT
 - RELOCATION OF TERMINAL FLOAT 4 FEET TO THE SOUTHEAST ALONG EXIST. DOCK CENTERLINE
 - INSTALLATION OF 4 GUIDE PILES

RECEIVED
FEB 14 2024
COASTAL RESOURCES
MANAGEMENT COUNCIL


MODIFICATION TO EXISTING RESIDENTIAL DOCK
37 MARINE DRIVE
NARR. RI

PROPOSED MODIFICATION DOCK PLAN
(INSTALL OF LANDING FLOAT)

PREPARED BY:
Russell Morgan, P.E.
49 Pond Street
Wakefield, RI 02879

PREPARED FOR:
SUSAN AND KEVIN DALEY
E. Greenwich, RI.

PROJ MGR: RJM
DESIGNED BY: RJM
DATE: Jan 10, 2024
REVIEWED BY: RJM
DRAWN BY: RJM
PROJECT NO.: 20-1
CHECKED BY: RJM
SCALE: 1" = 20'
REVISION NO.: 1

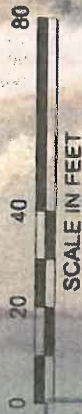

SCALE IN FEET

RECEIVED
JAN 20 2021



RECEIVED
FEB 14 2024
COASTAL RESOURCES
MANAGEMENT CENTER



FRANKS NECK RD.

APPROX. PROP.
LINE (TYP)

EXISTING FOOTPATH

EXISTING RESIDENCE
37 MARINE DRIVE

PROPOSED RESIDENTIAL DOCK
37 MARINE DRIVE
NARR. RI

EXISTING CONDITIONS - AREAL PHOTOGRAPH

PREPARED FOR:
SUSAN AND KEVIN DALEY
E. Greenwich, RI.

PREPARED BY:
Russell Morgan, P.E.
49 Pond Street
Wakefield, RI 02879

PROJ. MGR: RJM
DESIGNED BY: DES
DATE: NOV 2020
REVIEWED BY: RJM
DRAWN BY:
PROJECT NO. 20-1
CHECKED BY:
SCALE: 1" = 40'
REVISION NO.

2

SHEET NO. — OF XX