



State of Rhode Island
Coastal Resources Management Council
Oliver H. Stedman Government Center
4808 Tower Hill Road, Suite 3
Wakefield, RI 02879-1900

(401) 783-3370
Fax (401) 783-2069

PUBLIC NOTICE

File Number: 2025-07-007 Date: August 19, 2025

This office has under consideration the application of:

Aubrie Pace & Trevor Miller
129 New Meadow Road
Barrington, RI 02806

for a State of Rhode Island Assent to construct and maintain: a single 8'x18.75' (150SF) float to replace the existing 6'x10' and 6'x15' float (150SF total) approved under assent 2000-03-106. The proposed float shall extend no farther seaward than the existing configuration of 50 feet beyond MLW and shall reduce the property line encroachment of the structure. Existing 6 piles shall be removed and disposed of, and 4 new piles shall be installed to match the new layout.

Project Location:	129 New Meadow Road
City/Town:	Barrington
Plat/Lot:	Plat 32, lot 95
Waterway:	Barrington River

Plans of the proposed work can be requested at Cstaff1@crmc.ri.gov.

In accordance with the Administrative Procedures Act (Chapter 42-35 of the Rhode Island General Laws) you may request a hearing on this matter.

You are advised that if you have good reason to enter protests against the proposed work it is your privilege to do so. It is expected that objectors will review the application and plans thoroughly, visit site of proposed work if necessary, to familiarize themselves with the conditions and cite what law or laws, if any, would in their opinion be violated by the work proposed.

If you desire to protest, you must attend the scheduled hearing and give sworn testimony. A notice of the time and place of such hearing will be furnished you as soon as possible after receipt of your request for hearing. If you desire to request a hearing, to receive consideration, it should be in writing (**with your correct mailing address, e-mail address and valid contact number**) and be received at this office on or before **September 19, 2025**.

Please email your comments/hearing requests to: cstaff1@crmc.ri.gov; or mail via USPS to: Coastal Resources Management Council; O. S. Government Center, 4808 Tower Hill Road, Rm 116; Wakefield, RI 02879.

RECEIVED

JUN 30 2025



LOCUS



APPLICATION BY:
Aubrie B Pace
129 New Meadow Rd
Barrington RI 02806

To replace existing 150sf approved
float array (A*2000-03-106) with new
150 sf float, no seaward expansion.

Application submitted by:
Ken Anderson PE
725 N Main Rd
Jamestown, RI 02835

Contractor:
TBD



LOOKING NE

KENNETH W. ANDERSON



PACE FLOAT RECONFIGURATION

129 NEW MEADOW ROAD
BARRINGTON, RI 02806

by KWA

NOTED
scale

6/16/25
date

1 of 6
sheet



BARRINGTON PLAT MAP (2025)




LOOKING EAST

RECEIVED

JUN 30 2025

COASTAL RESOURCES
MANAGEMENT COUNCIL

KENNETH W. ANDERSON

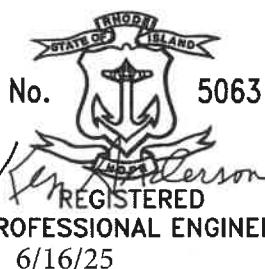

PACE FLOAT RECONFIGURATION


129 NEW MEADOW RD
BARRINGTON RI 02806

by KWA

scale NTS

6/16/25
date

2 OF 6
sheet

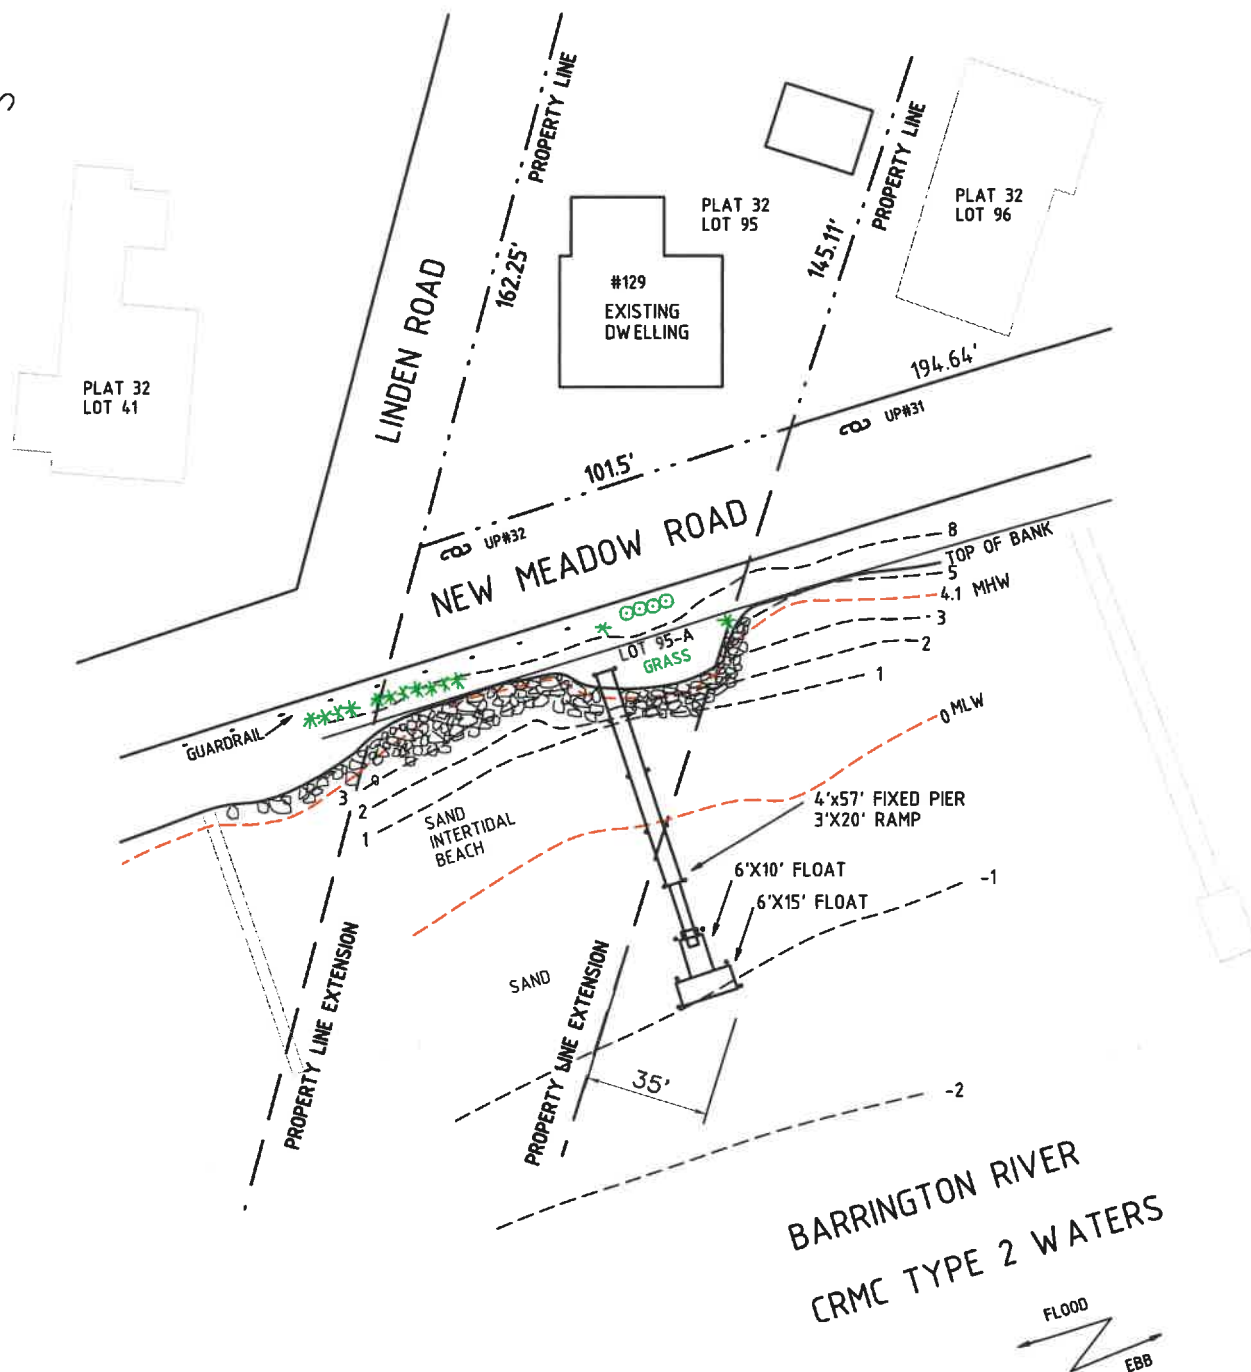

EXISTING AS-BUILT BOATING
FACILITY PER CRMC A00-3-106

No. 5063

REGISTERED PROFESSIONAL ENGINEER

6/16/25

129 NEW MEADOW RD
BARRINGTON RI 02806

RECEIVED

JUN 30 2025



COASTAL RESOURCES
MANAGEMENT COUNCIL

by KWA

NTS
scale

6/16/25
date

3 OF 6
sheet

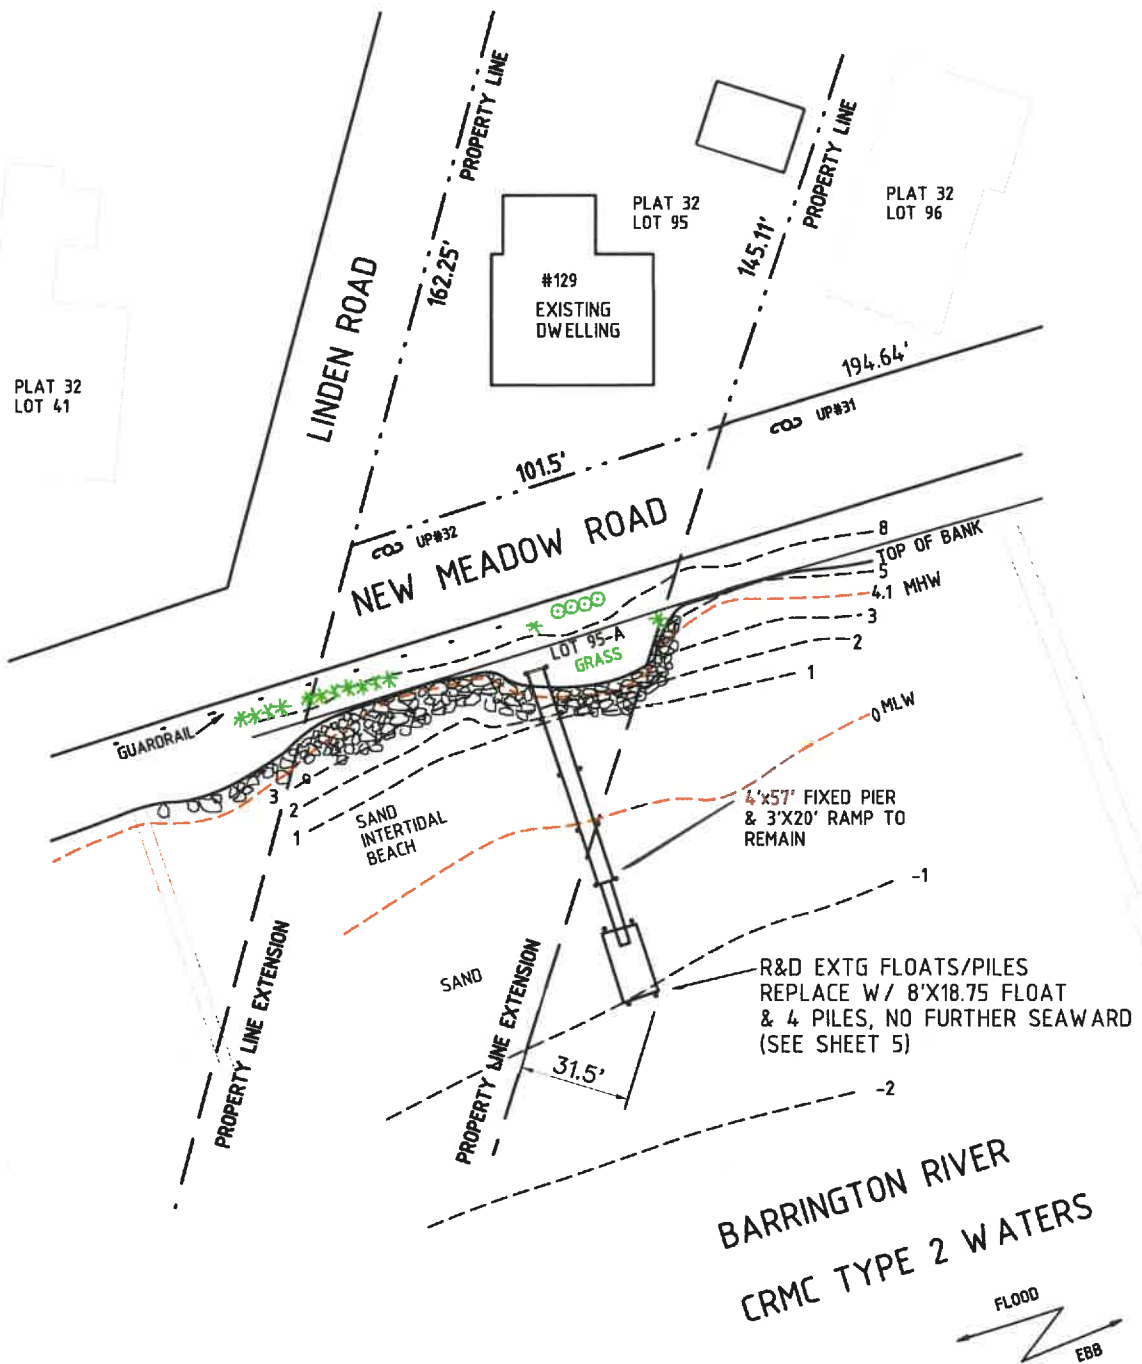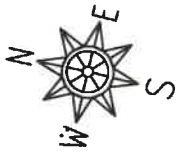

**PROPOSED FLOAT RECONFIGURATION
(EXTG PIER/RAMP TO REMAIN)**

KENNETH W. ANDERSON



PACE FLOAT RECONFIGURATION

129 NEW MEADOW RD
BARRINGTON RI 02806

RECEIVED

JUN 30 2025



COASTAL RESOURCES
MANAGEMENT COUNCIL

by KWA

scale NTS

date 6/16/25

sheet 4 OF 6

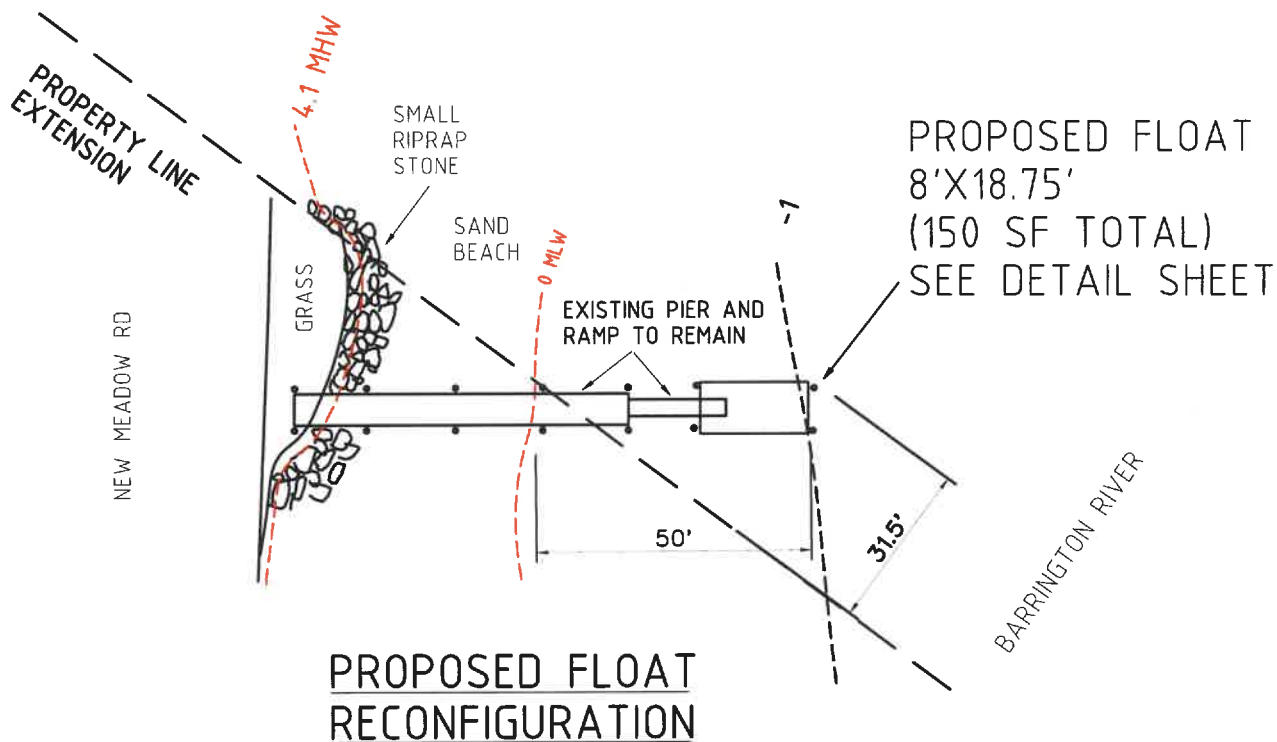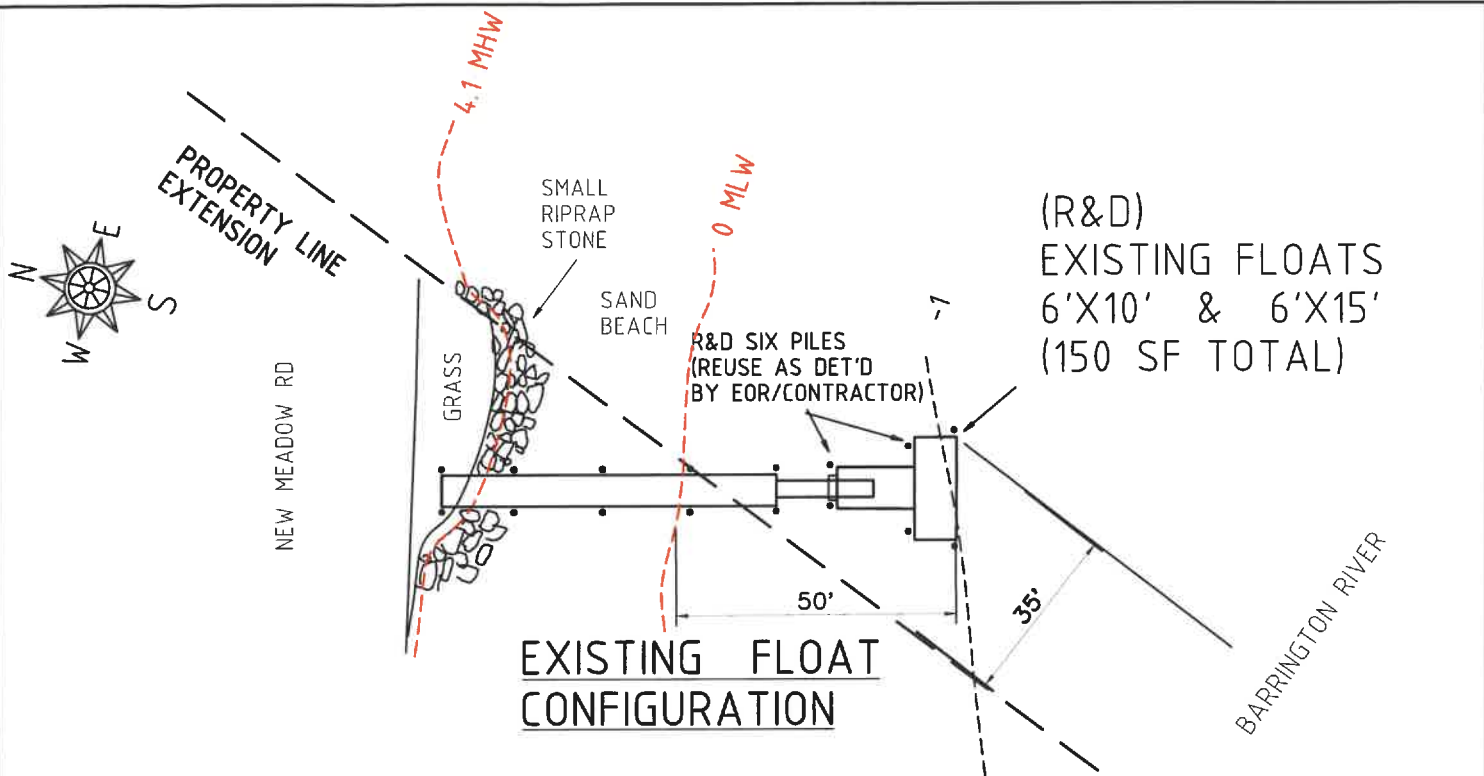

KENNETH W. ANDERSON



PACE FLOAT RECONFIGURATION

129 NEW MEADOW RD
BARRINGTON RI 02806

RECEIVED

JUN 30 2025


COASTAL RESOURCES
MANAGEMENT COUNCIL

by KWA



scale NTS

date 6/16/25

sheet 5 OF 6

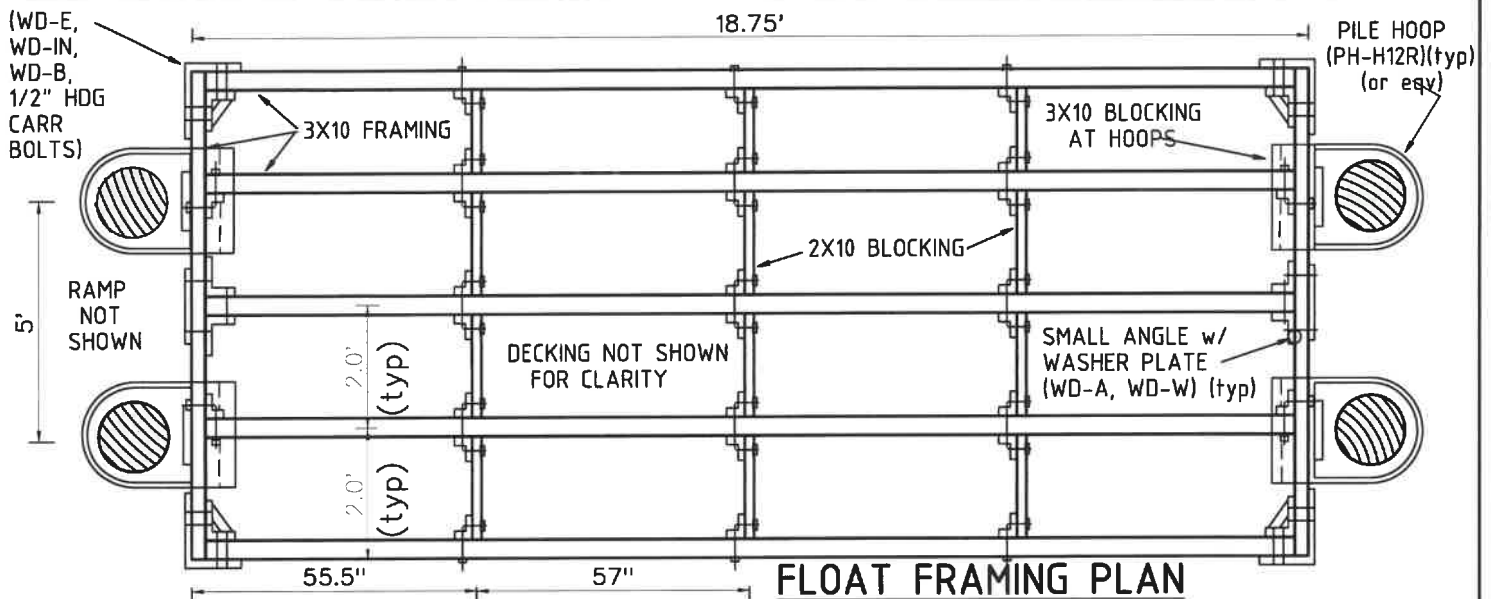

PERMAFLOAT 4'X8'X12" polyethylene encased EPS foam
 Qty 4. Wt=110# Bouy=1834# (www.ninigretmarine.com)
 Attach ea w/(12) 1/2"x5" ss/HDG lag screw w/washer

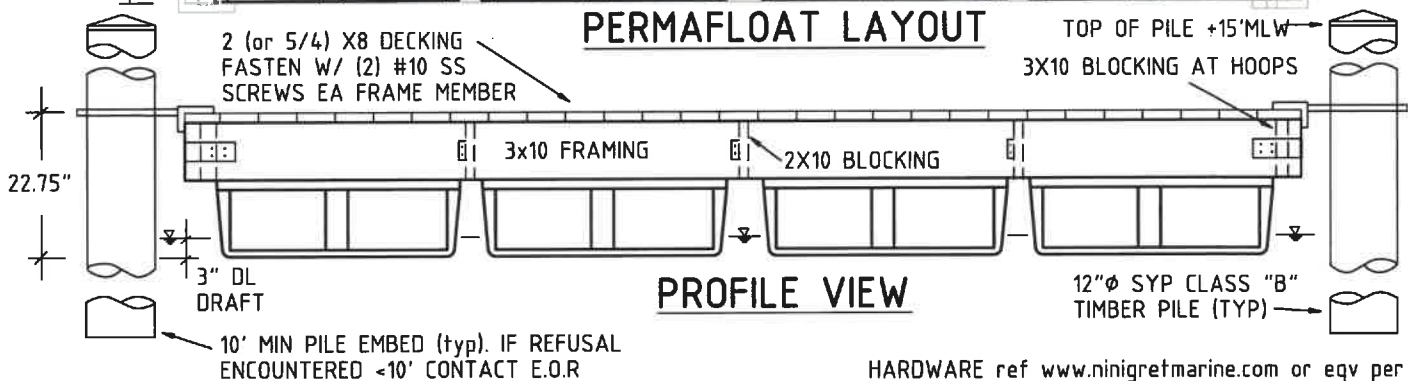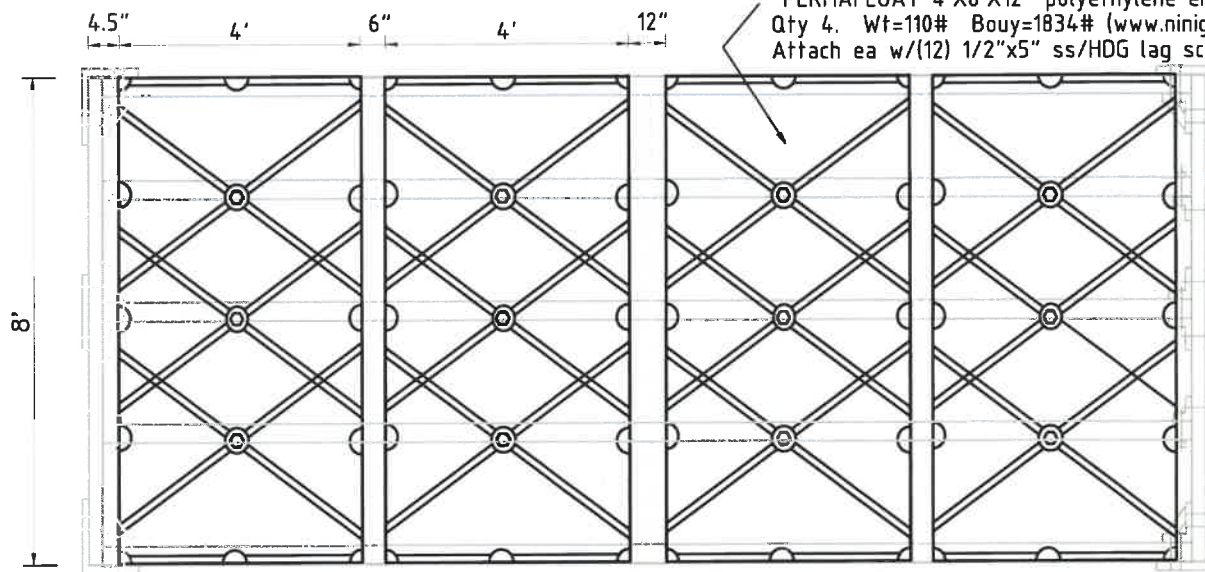

HARDWARE ref www.ninigretmarine.com or eqv per E.O.R

KENNETH W. ANDERSON



PACE FLOAT RECONFIGURATION

129 NEW MEADOW RD
 BARRINGTON RI 02806

RECEIVED

JUN 30 2025

COASTAL RESOURCES
 MANAGEMENT COUNCIL

by KWA

scale NTS

date 6/16/25

sheet 6 OF 6