

**State of Rhode Island**  
**Coastal Resources Management Council**  
**Oliver H. Stedman Government Center**  
**4808 Tower Hill Road, Suite 3**  
**Wakefield, RI 02879**  
**(401)783-3370**

**State of Rhode Island**  
**Department of Environmental Management**  
**Office of Technical and Customer Asst.**  
**235 Promenade Street**  
**Providence, RI 02908-5767**  
**(401)222-6822**

## **JOINT PUBLIC NOTICE**

CRMC File No.: 2025-07-053 Date: August 26, 2025

RIDEM IA/Temp Water Quality Certificate Number: IA-000009579

These offices have under consideration the application of:

**Rhode Island Yacht Club**  
**1 Ocean Avenue**  
**Cranston, RI 02905**

for State of Rhode Island Assent (in accordance with the Coastal Resources Management Program), and a State of Rhode Island Dredge Permit (in accordance with the Marina infrastructure Maintenance Act of 1996 and the Marine Waterways and Boating Facilities Act of 2001, Rhode Island General Laws Chapter 46-6.1) and State of Rhode Island Water Quality Certification (in accordance with Chapter 42-35 pursuant to Chapters 46-12 and 42-17.1 of the RIGL, as amended) to perform

The project will include:

Maintenance dredging of approximately 3,450 Cubic Yards of material to a depth of -6' MLLW with 1' allowable overdepth from the Rhode Island Yacht Club facility with disposal in the Providence River CAD Cell.

Project Location:	<u>Rhode Island Yacht Club</u>		
Street & Number:	<u>1 Ocean Avenue</u>		
City/Town:	<u>Cranston</u>		
Plat Number:	<u>2-2</u>	Lot Number:	<u>1678</u>
Waterway:	<u>Edgewood</u>		

Plans of the proposed work may be seen at the CRMC office in Wakefield.


In accordance with the Administrative Procedures Act (Chapter 42-35 of the Rhode Island General Laws) you may request a hearing on this matter. You are advised that if you have good reason to enter protests against the proposed work it is your privilege to do so. It is expected that objectors will review the application and plans thoroughly, visit site of proposed work if necessary, to familiarize themselves with the conditions and cite what law or laws, if any, would in their opinion be violated by the work proposed.

RICRMC/RIDEM Joint Public Notice  
CRMC File No. 2025-07-053  
2025-07-053  
Page Two

This also serves as notice that the Rhode Island Department of Environmental Management, Office of Water Resources, Water Quality Certification Program has under consideration and review the same proposed activity as described above for compliance with the State's Water Quality Regulations (AUTHORITY: in accordance with Clean Water Act, as amended (33 U.S.C. 1251 et.seq.; Chapter 42-35 pursuant to Chapters 46-12 and 42-17.1 of the Rhode Island General Laws of 1956, as amended).

If you desire to protest, you must attend the scheduled hearing and give sworn testimony. A notice of the time and place of such hearing will be furnished you as soon as possible after receipt of your request for hearing. If you desire to request a hearing, to receive consideration, it should be in writing and be received at this office on or before September 26, 2025.

It is expected that objectors will review the application and associates plans thoroughly. Comments that pertain to this Joint Notice must be submitted in writing and must be addressed to Rhode Island Coastal Resources Management Council and Rhode Island Dept of Environmental Management at the above referenced addresses.

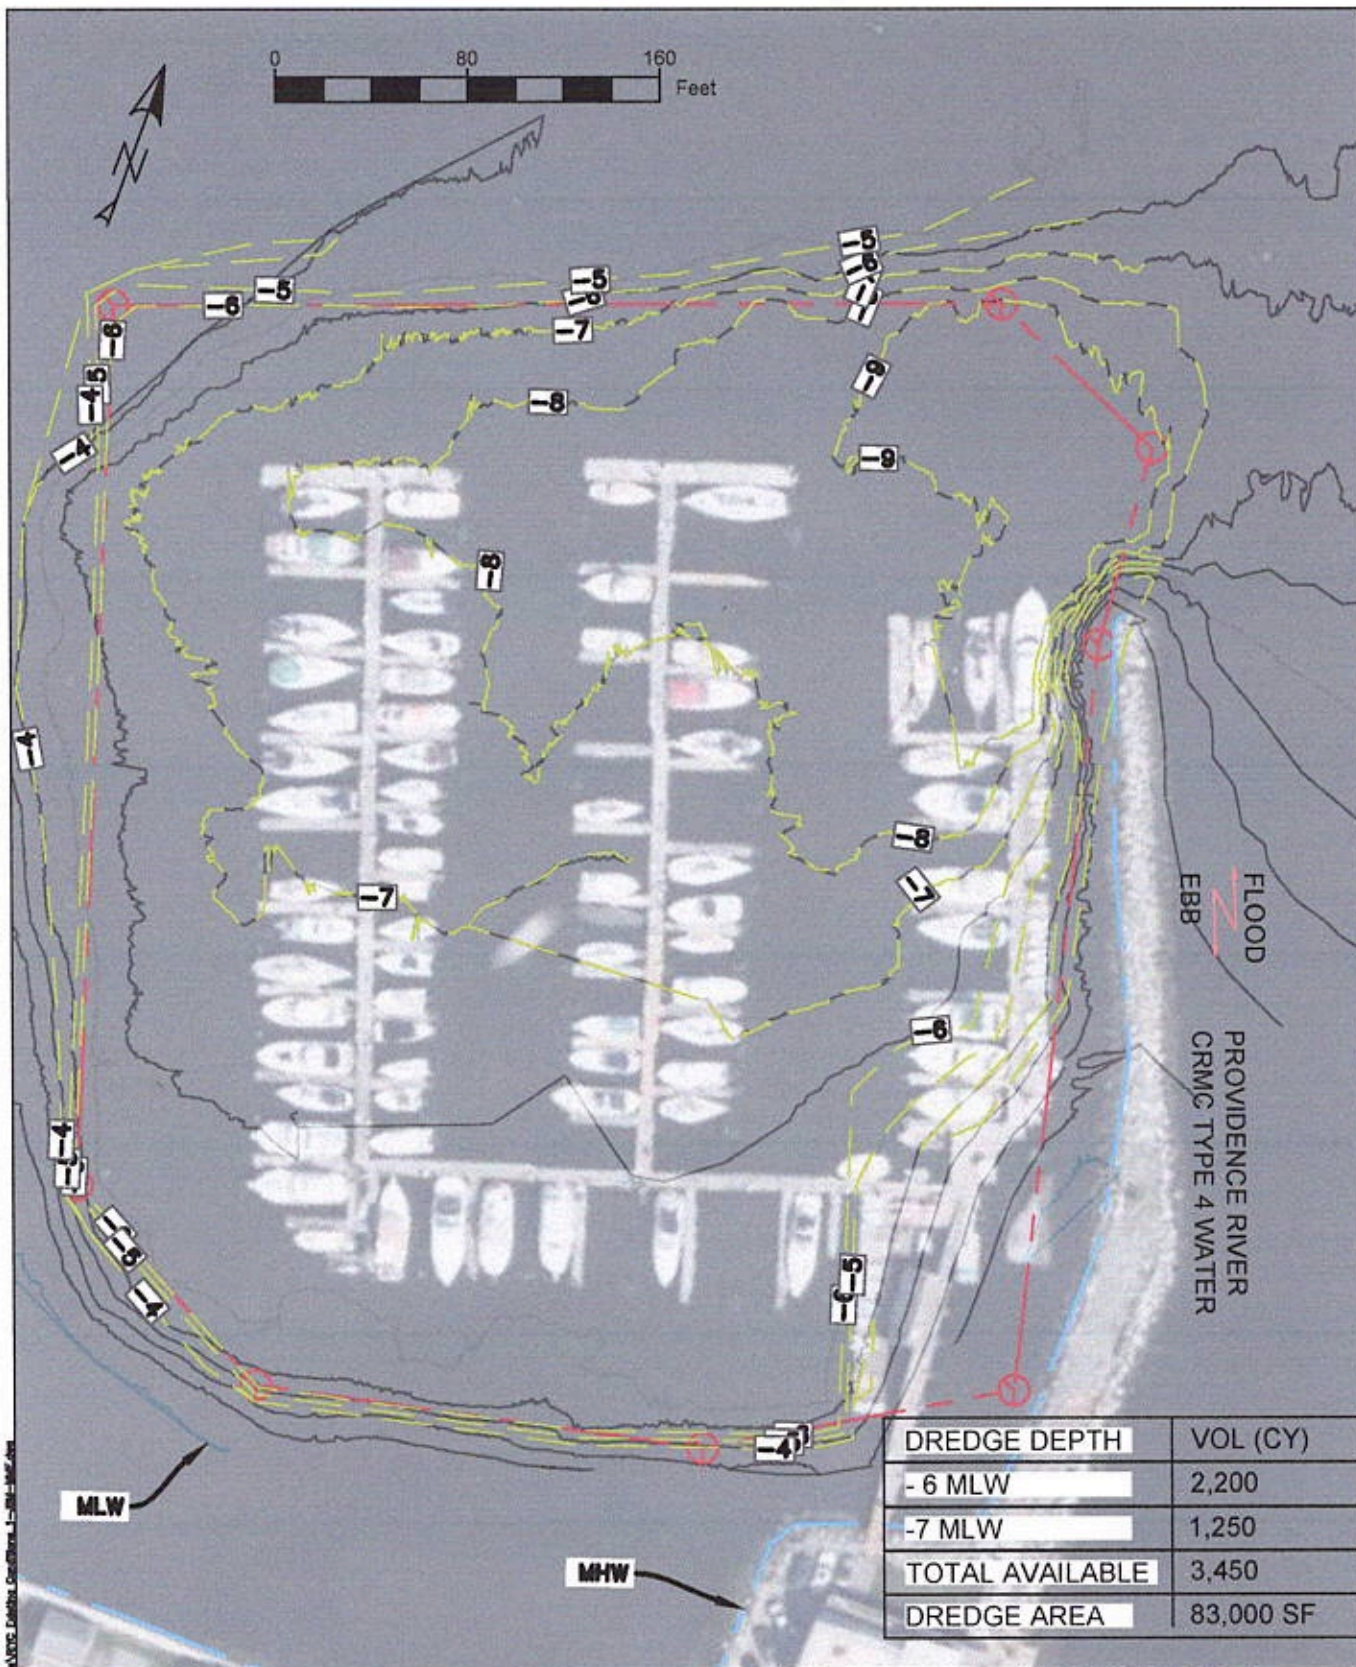

**PROPOSED DREDGE CONDITIONS**  
**PROJECT:**  
 MAINTENANCE DREDGING  
 RHODE ISLAND YACHT CLUB  
 1 OCEAN AVENUE,  
 CRANSTON, RI 02905



**DESIGN ENGINEER:**  
 DANNI GOULET, LLC

PROJECT NO. 25\_RIYC  
 DESIGNED BY JBM  
 DRAWN BY JBM  
 CHECKED BY DRG  
 DATE JULY 2025  
 DRAWING SCALE 1"= 80'

**DRAWING**  
**PD-1**  
 SHEET 4 OF 7

**DANNI R. GOULET**  
 No. 6802  
 RECEIVED  
 7/16/2025  
 REGISTERED PROFESSIONAL CIVIL ENGINEER  
 DANIELA RESOURCES MANAGEMENT COUNCIL