


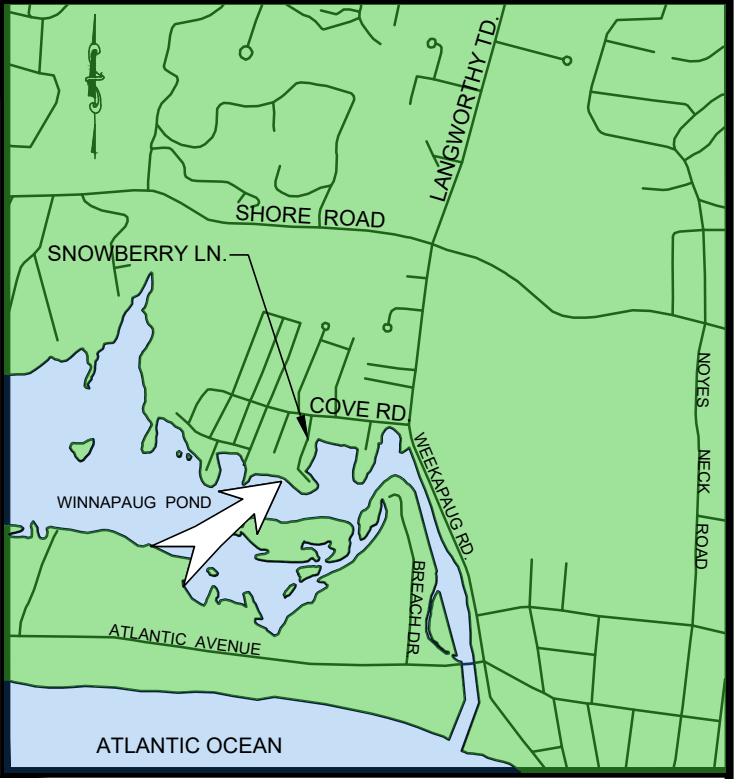

LOCATION PLAN
SCALE: 1" = 2000'

LEGEND

- PROPERTY LINE
- UTILITY POLE
- SPOT GRADE
- EXISTING CONTOUR
- WETLAND FLAG

CJ DOYLE, P.E.

CIVIL ENGINEERING
MAILING ADDRESS:
P.O. BOX 1161, HOPE VALLEY, RI 02832
OFFICE LOCATION:
1122 MAIN STREET, WYOMING, RI
PHONE (401) 491-9530
cjdengine@cox.net

NO.	DATE	DESCRIPTION	BY

DRAWING TITLED:
PROPOSED RESIDENTIAL BOATING FACILITY WITH
AERIAL PHOTO

LOCATED ON:
LOTS 55 & 57 PLAT 143

OWNED BY:
DONNA HOSTETLER, DIANE BARDSLEY &
THOMAS O'GORMAN

ADDRESS:
SNOWBERRY LANE
IN THE TOWN OF WESTERLY, RI

OCTOBER 31, 2024
DESIGNED BY:
CAROLYN J. DOYLE, P.E.

SCALE: 1" = 30'
DRAWN BY:
CJD

DRAWING No.
SHEET 1 OF 1

CHECKED BY:
CJD

CAROLYN J. DOYLE 2024

CAROLYN J. DOYLE
No. 5078
REGISTERED
PROFESSIONAL ENGINEER