



State of Rhode Island
Coastal Resources Management Council
Oliver H. Stedman Government Center
4808 Tower Hill Road, Suite 3
Wakefield, RI 02879-1900

(401) 783-3370
Fax (401) 783-2069

PUBLIC NOTICE

File Number: Modification 1998-12-044 Date: July 21, 2026

This office has under consideration the application of:

Michael & Alison Reuter
91 Mathewson Road
Barrington, RI 02806

for a State of Rhode Island Assent to construct and maintain: Modification to an existing residential boating facility with no seaward expansion. Project includes extending fixed pier 15' seaward and reconfiguring existing 150sf terminal float with 4'x5' access float and 5.5'x27' (150sf) terminal float. No new variances are required.

Project Location:	91 Mathewson Road
City/Town:	Barrington
Plat/Lot:	Plat 25, lots 152, 152A
Waterway:	Barrington River, Type III, High Intensity Boating

Plans of the proposed work can be requested at Cstaff1@crmc.ri.gov.


In accordance with the Administrative Procedures Act (Chapter 42-35 of the Rhode Island General Laws) you may request a hearing on this matter.

You are advised that if you have good reason to enter protests against the proposed work it is your privilege to do so. It is expected that objectors will review the application and plans thoroughly, visit site of proposed work if necessary, to familiarize themselves with the conditions and cite what law or laws, if any, would in their opinion be violated by the work proposed.

If you desire to protest, you must attend the scheduled hearing and give sworn testimony. A notice of the time and place of such hearing will be furnished you as soon as possible after receipt of your request for hearing. If you desire to request a hearing, to receive consideration, it should be in writing (**with your correct mailing address, e-mail address and valid contact number**) and be received at this office on or before **August 21, 2026**.

Please email your comments/hearing requests to: cstaff1@crmc.ri.gov; or mail via USPS to: Coastal Resources Management Council; O. S. Government Center, 4808 Tower Hill Road, Rm 116; Wakefield, RI 02879.

/lat

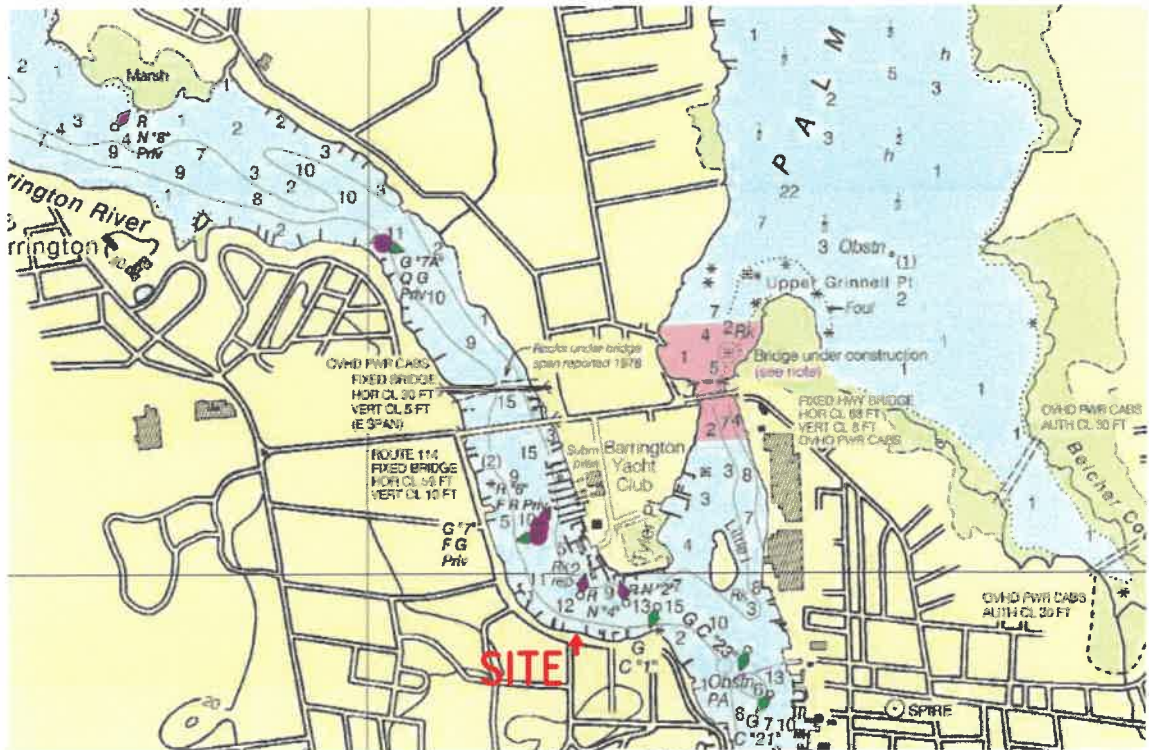

NOAA CHART 13221



GOOGLE EARTH 2024 (1"=800' +/-)

APPLICATION BY:
Dr. Michael Reuter
91 Mathewson Road
Barrington RI 02806

To Modify existing approved boating facility (1998-12-44): Extend fixed pier 15', replace existing 150 sf approved float with reconfigured 150 sf float. No seaward expansion proposed.

Application submitted by:
Ken Anderson PE
725 N Main Rd
Jamestown, RI 02835



ANDERSON COASTAL
ENGINEERING LLC
(401) 742 - 2232

KENNETH W. ANDERSON
Kenneth W. Anderson
No. 5063
REGISTERED
PROFESSIONAL ENGINEER

6/9/26

REUTER BOATING FACILITY MODIFICATION

91 Mathewson Road
Barrington RI 02806


by KWA

scale NOTED

date 6/9/26

RECEIVED
JUN 10 2026
sheet 1 of 6

COASTAL RESOURCES
MANAGEMENT COUNCIL

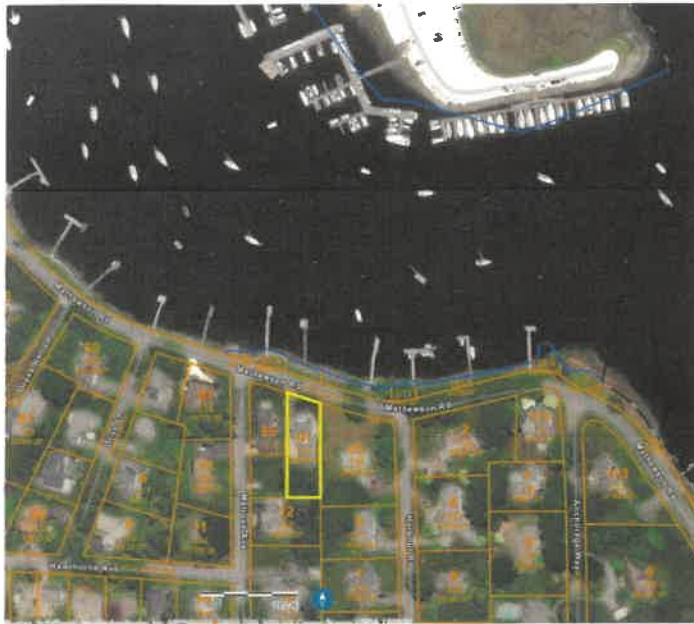

TOWN OF BARRINGTON GIS 2024 (1"=200')

TOWN OF BARRINGTON GIS 2024 (1"=100')

Elevations on Mean Low Water

Station: 8452944, Conimicut Light, RI

Status: Accepted (May 06 2020)

Units: Feet

Control Station: 8454000 Providence, RI

Datum Value

MHHW 4.41

MHW 4.16

MTL 2.08

MSL 1.93

OTL 2.12

MLW 0.00

MLLW -0.17

NAVD88

STAD -18.71

GT 4.58

MN 4.17

T.M.L.: 0

Epoch: 1983-2001

Datum: MLW

Description

Mean Higher-High Water

Mean High Water

Mean Tide Level

Mean Sea Level

Mean Diurnal Tide Level

Mean Low Water

Mean Lower-Low Water

Station Datum


Great Diurnal Range

Mean Range of Tide

NOAA TIDES AND CURRENTS 2026



LOOKING N/NE (2026)

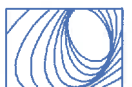

ANDERSON COASTAL
ENGINEERING LLC
(401) 742 - 2232



REUTER BOATING FACILITY MODIFICATION

91 Mathewson Road
Barrington RI 02806

by KWA

scale NOTED


date 6/9/26

sheet 2 of 6


RECEIVED
JUN 29 2026
COASTAL RESOURCES
MANAGEMENT COUNCIL



STATE PLANE COORD.
★ N 236,468.956'
E 384,534.966'

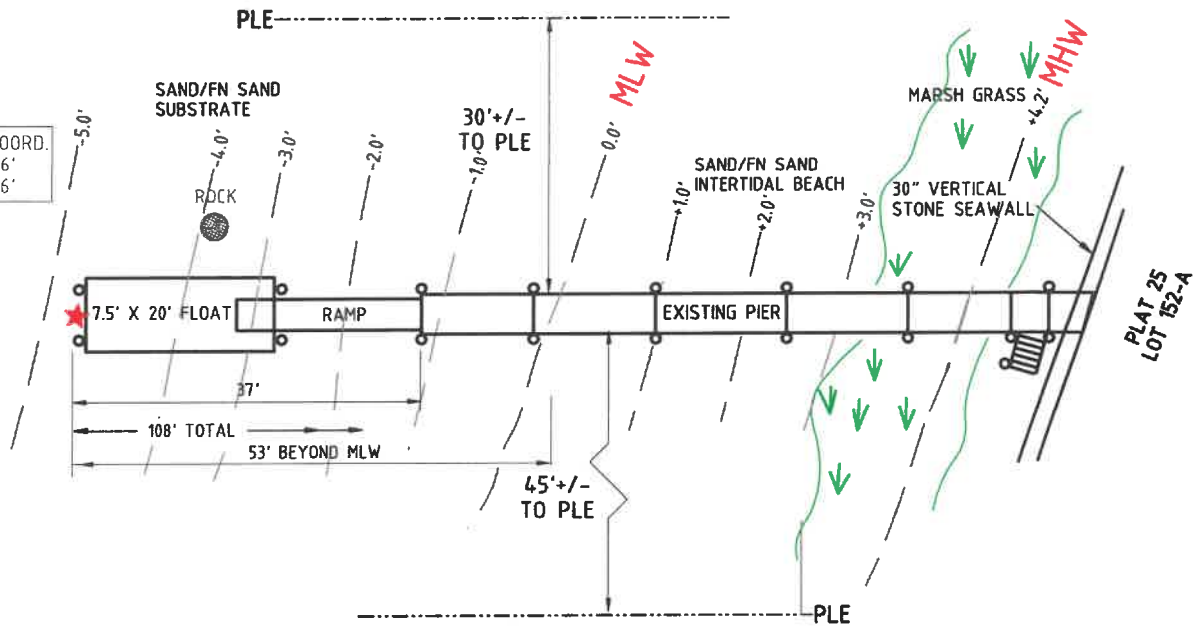

AS-BUILT PLAN

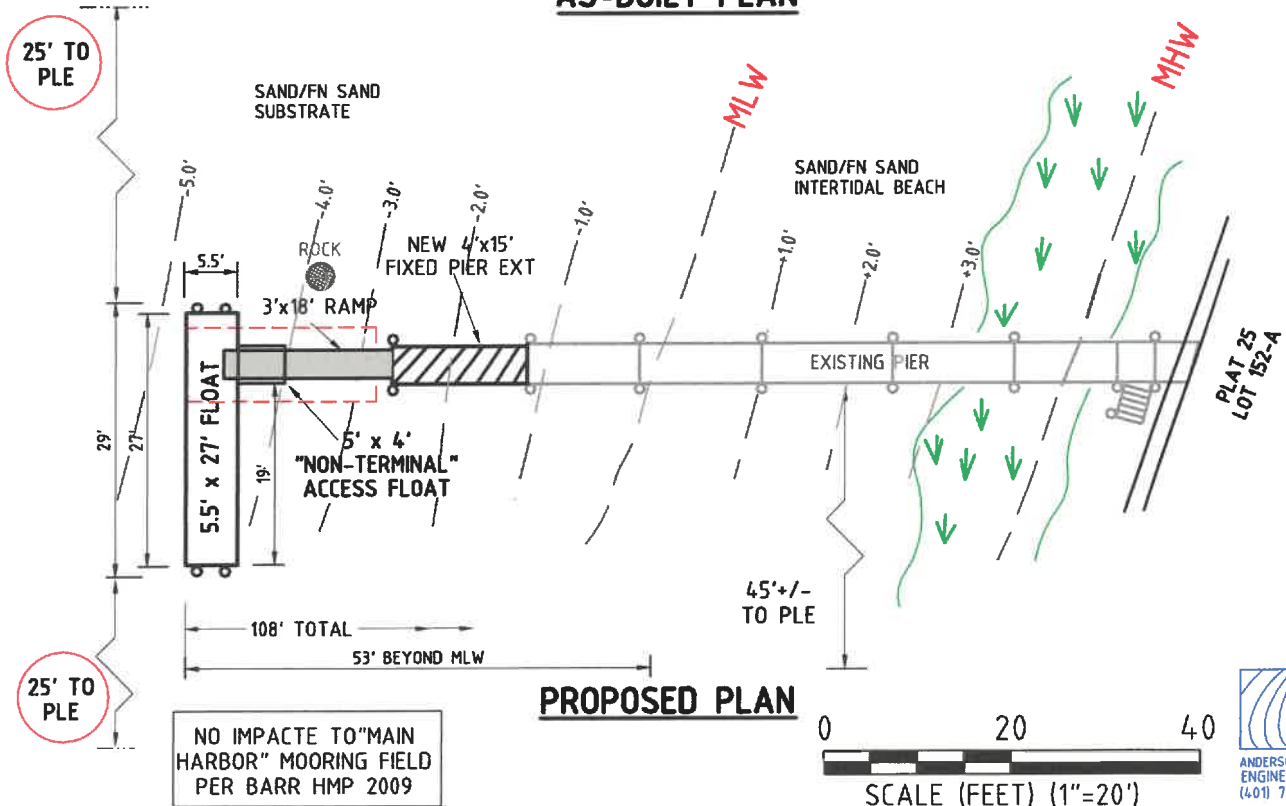

PROPOSED PLAN

KENNETH W. ANDERSON

No. 5063

REGISTERED
PROFESSIONAL ENGINEER

6/9/26

REUTER BOATING FACILITY MODIFICATION

91 Mathewson Road
Barrington RI 02806

by KWA

scale NOTED



date 6/9/26

sheet

RECEIVED

JUN 29 2026
3 of 6

COASTAL RESOURCES
MANAGEMENT COUNCIL

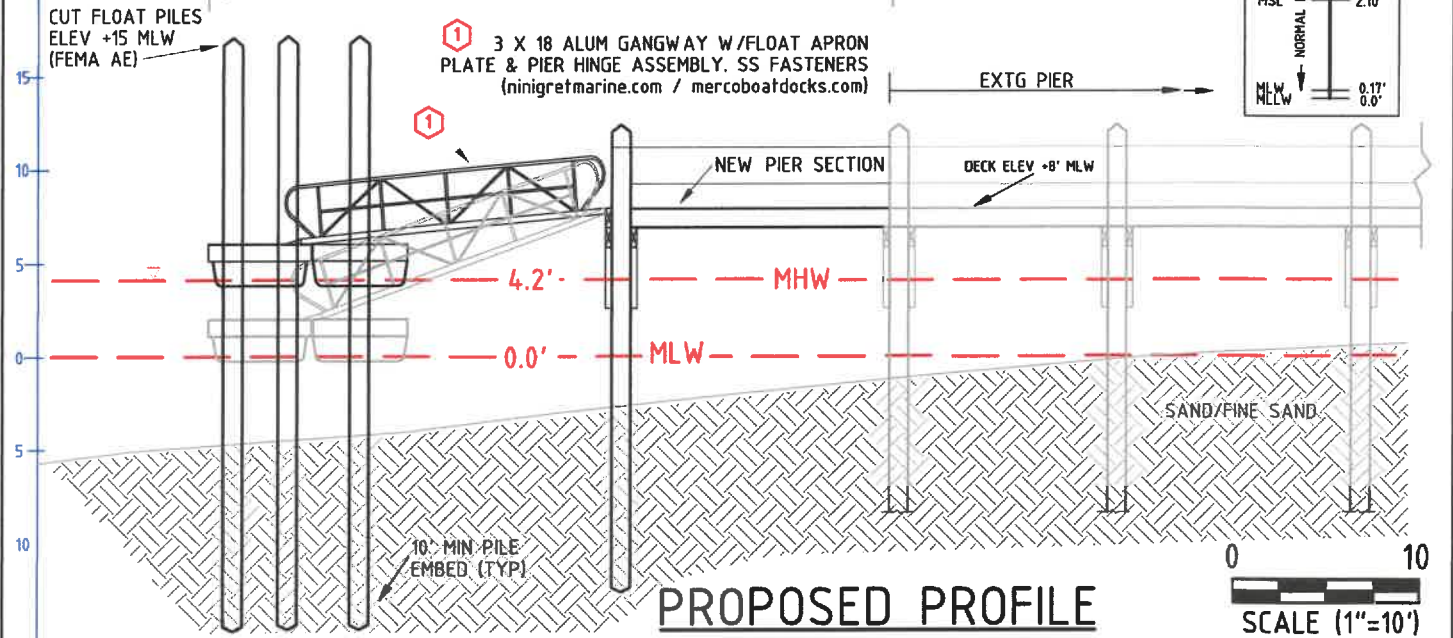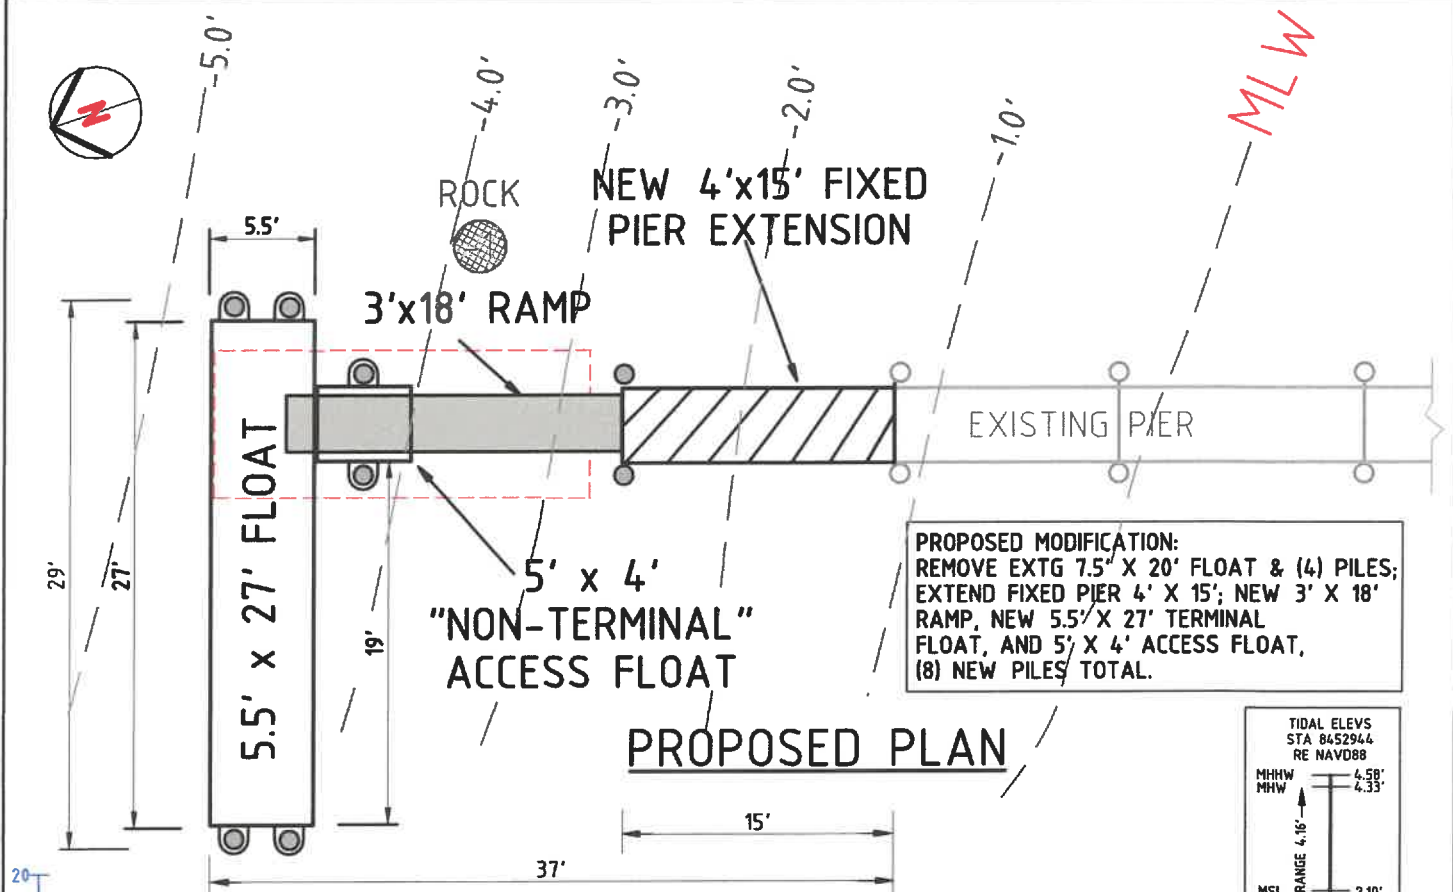

KENNETH W. ANDERSON

No.

5063

REGISTERED
PROFESSIONAL ENGINEER

10/9/26

REUTER BOATING FACILITY MODIFICATION

91 Mathewson Road
Barrington RI 02806

by

KWA

scale

1"=10'

date


6/9/26

sheet


RECEIVED

JUN 29 2026
4 of 6


COASTAL RESOURCES
MANAGEMENT COUNCIL

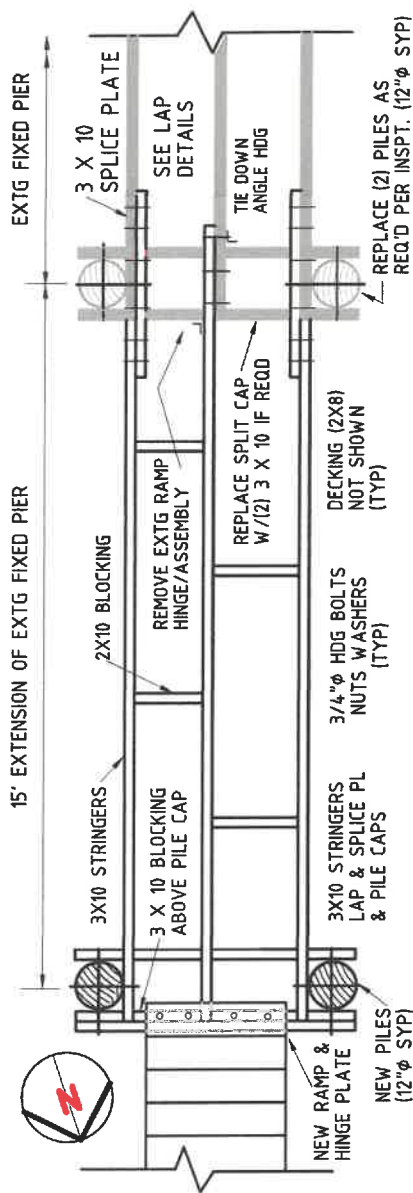

PLAN VIEW - TYP SPAN ALONG LONG. AXIS OF PIER (DECKING NOT SHOWN)

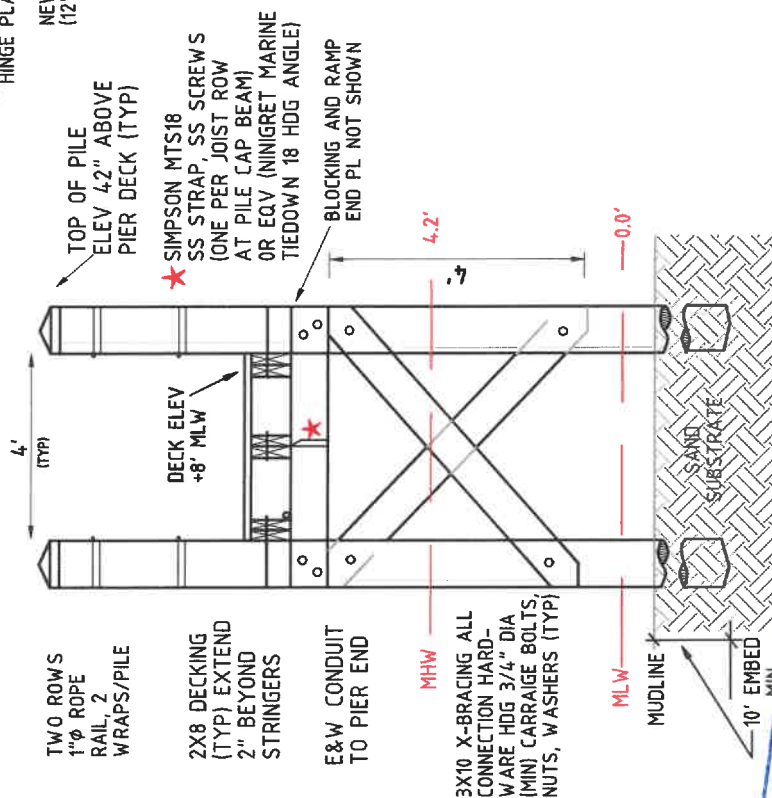

TYPICAL PILE BENT SECTION

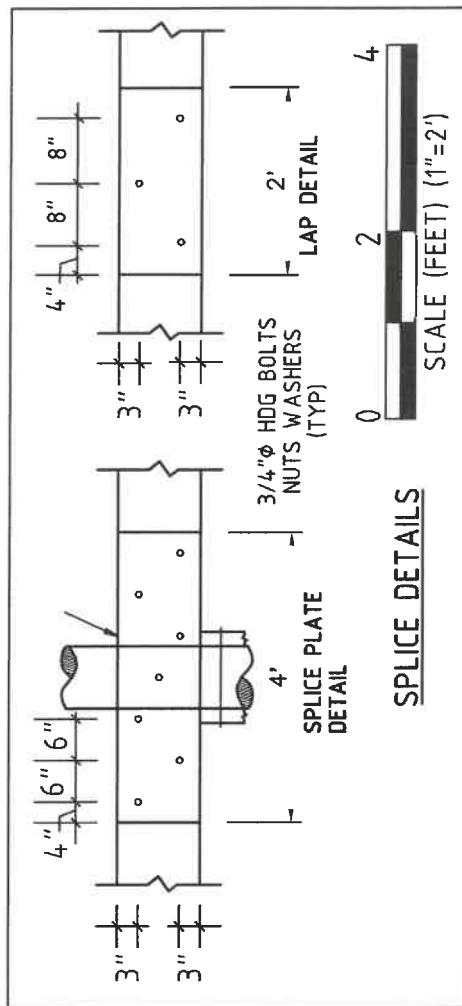

SPICE DETAILS

TYPICAL DETAILS

KENNETH W. ANDERSON

No. 5063

REGISTERED PROFESSIONAL ENGINEER 6/9/26

6/9/26

KWA

drawn by

REUTER BOATING FACILITY MODIFICATION

5 OF 6

1"=4'

rev sheet

scale





PILE HOOP
(PH-H12R)
ninigretmarine.com
OR EQV (TYP)
(8) 1/2"Ø DIA
HDG BOLTS EA.

5.5'
12.75" 40.5" 12.75"

ALL TIMBER MCA TREATED TO
0.31 PCF MIN, USE CAT UC4B

(2) 3X10
PERIMETER
FRAME,
(1) 3X10
INT TWO
MAIN MBR

2X10
BLOCKING
(TYP, UNO)

27.0'

4.5' (TYP)

4.5' (TYP)

22"
(TYP)

2.5' 2.5'

19' 19'

±6" (TYP)

3" (TYP)


NEW RAMP
NOT SHOWN

4' x 5' ACCESS
FLOAT, 3X10
FRAME & BLKG

3 X 18 ALUM GANGWAY W/FLOAT APRON
PLATE & PIER HINGE ASSEMBLY, SS FASTENERS
(ninigretmarine.com / mercoboatdocks.com)

SMALL ANGLE (WD-A)
W/ WASHER PL (WD-W) OUTSIDE CORNER ANGLE (WD-E)
W/ INSIDE CORNER ANGLE (WD-IN)
W/ 1/2"Ø HDG CARR BOLTS (8 EA)

INSTALL (4)
LIFTING LUGS
(2) EA END
THRU BOLT
10,000# CAP
TOTAL

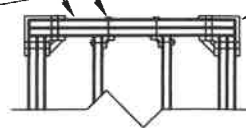

FRAMING HARDWARE DETAIL (TYP)
(ref ninigretmarine.com or eqv)

★ 4X5X16" PERMAFLOAT
(FB4860-16) 7 TOTAL
(ref. ninigretmarine.com)

5.5' x 27' FLOAT PLAN

0 5 10
SCALE (FEET) (1"=5')



KENNETH W. ANDERSON

No. 5063

REGISTERED
PROFESSIONAL ENGINEER

JUN 29 2026

REUTER BOATING FACILITY MODIFICATION

91 Mathewson Road
Barrington RI 02806

by KWA

scale 1"=5'

date 6/9/26

sheet 6 of 6

COASTAL RESOURCES
MANAGEMENT COUNCIL