



Oliver Stedman Government Center  
4808 Tower Hill Road; Suite 116  
Wakefield, RI 02879  
401-783-3370

## PUBLIC NOTICE

File Number: 1996-02-057 (modification) Date: November 6, 2015

This office has under consideration the application of:

Paul Barth and Sara Phillips Vaz  
135 Riverside Drive  
Tiverton, RI 02878

for a State of Rhode Island Assent to modify an existing residential boating facility. The existing 21.5' aluminum ramp and 9'x16.25' terminal float are proposed to be moved seaward and a new 39'x4' fixed pier is proposed to be ramped down to facilitate handicap access. The facility will extend 75' beyond mean low water requiring a variance to RICRMP 300.4.E.3(l) (50' standard beyond mean low water). This is a modification to Assent No. 1996-02-057


|                   |                     |
|-------------------|---------------------|
| Project Location: | 135 Riverside Drive |
| City/Town:        | Tiverton            |
| Plat/Lot:         | 5 / 72              |
| Waterway:         | Sakonnet River      |

Plans of the proposed work may be seen at the CRMC office in Wakefield.

In accordance with the Administrative Procedures Act (Chapter 42-35 of the Rhode Island General Laws) you may request a hearing on this matter.

You are advised that if you have good reason to enter protests against the proposed work it is your privilege to do so. It is expected that objectors will review the application and plans thoroughly, visit site of proposed work if necessary, to familiarize themselves with the conditions and cite what law or laws, if any, would in their opinion be violated by the work proposed.

If you desire to protest, you must attend the scheduled hearing and give sworn testimony. A notice of the time and place of such hearing will be furnished you as soon as possible after receipt of your request for hearing. If you desire to request a hearing, to receive consideration, it should be in writing (**with your correct mailing address, e-mail address and valid contact number**) and be received at this office on or before December 6, 2015.

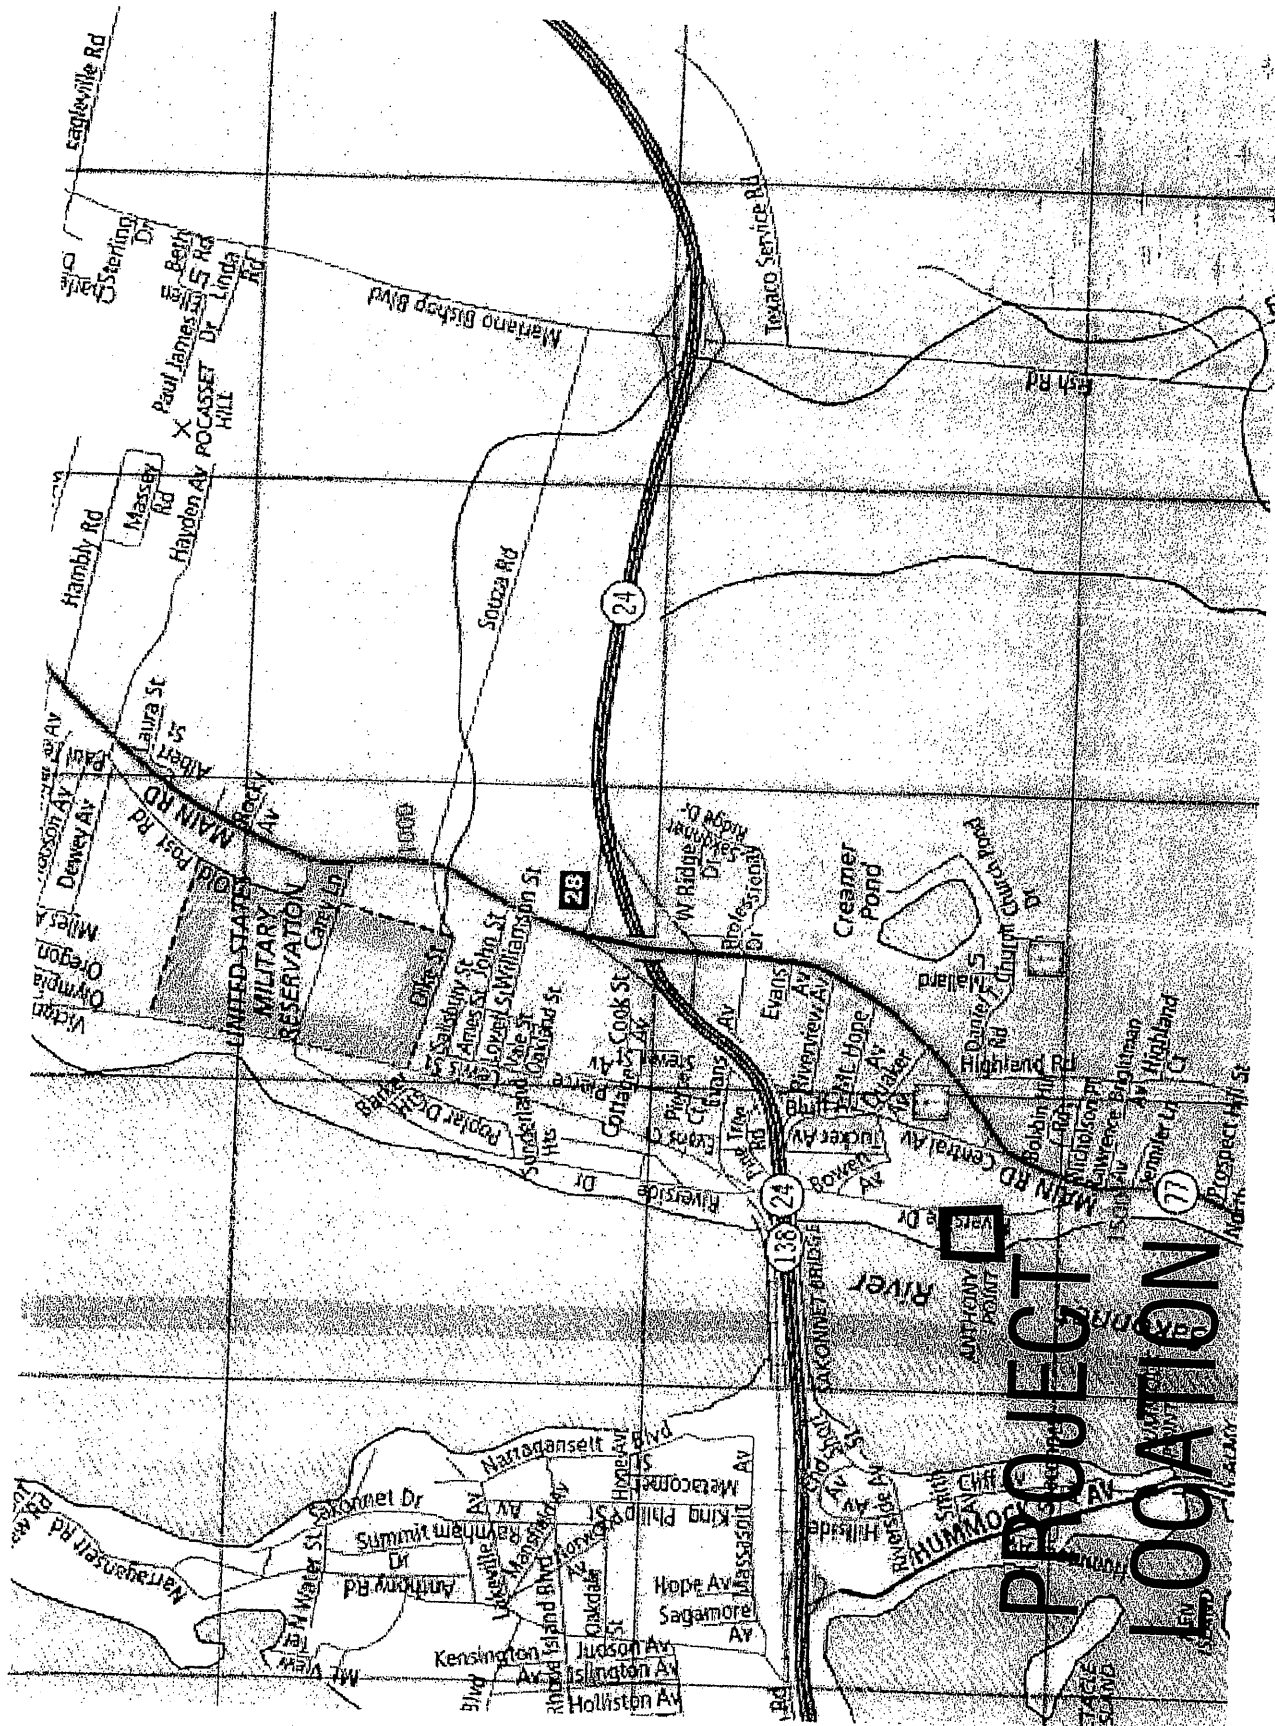

LOCUS MAP

PROJECT LOCATION



RECEIVED  
 COASTAL RESOURCES  
 MANAGEMENT COUNCIL

COASTAL RESOURCES

**SITE PLAN AND SPECIFICATIONS**  
**RESIDENTIAL BOATING FACILITY MODIFICATION**  
PLAT 303 LOT 117

**SEI SITE ENGINEERING INC.**

|          |         |         |                |
|----------|---------|---------|----------------|
| OSGN. RB | DR. MCF | CHK. RB | DATE: 08/11/14 |
|----------|---------|---------|----------------|

| REVISIONS |              |     |
|-----------|--------------|-----|
| DATE      | DESCRIPTION  | BY  |


(SHEET 1 OF 2)  
 ALL AS NOTED




OWNER:  
VAZ, SARA PHILLIPS  
480 BOSTON ROAD  
GROTON, MA 01450

SITE ADDRESS:  


NOTE:  
EXISTING FACILITY  
PERMITTED UNDER  
ASSENT A96-2-57

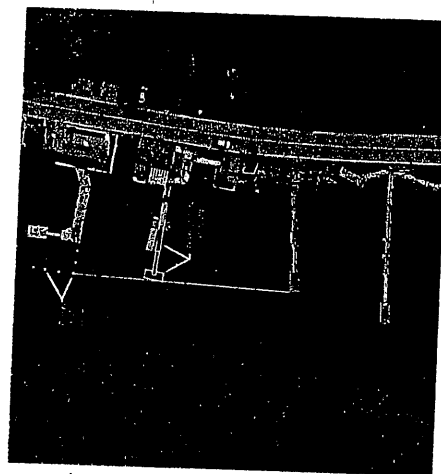

**ERIAL QUATO**

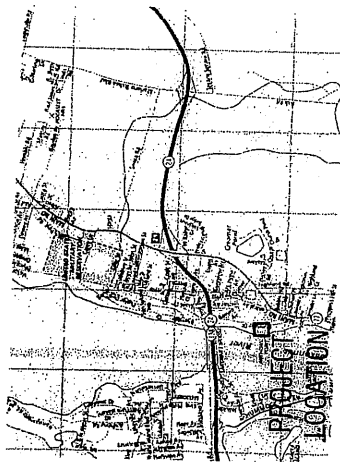


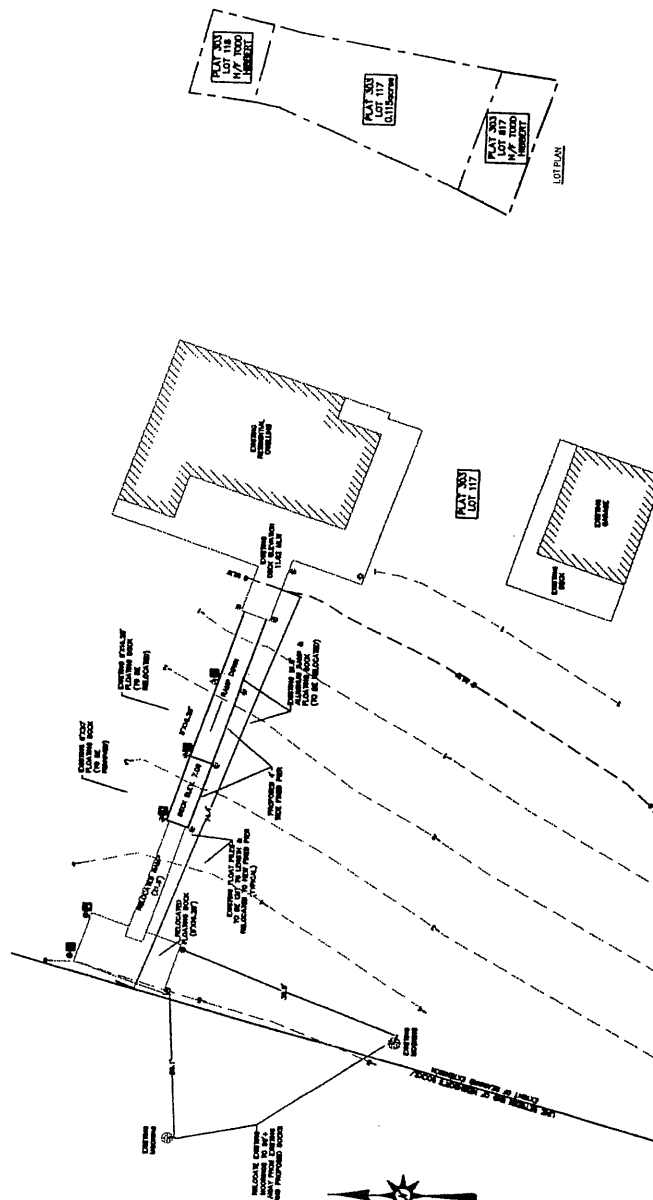

NOTE:  
ALL MOORINGS WITHIN 50' OF END  
OF PROPOSED DOCK ARE SHOWN

**01234**

**SITE PLAN**

10' 20' 30'


### GENERAL SPECIFICATIONS;

[illegible]

5-10-2-1



OWNER:  
WIZ. SARA PHILLIPS  
480 BOSTON ROAD  
GROTON, MA 01450


SITE ADDRESS:  
135 REEFBIDE DRIVE  
TIVERTON, RI 02878

**DOCK PROFILE & DETAILS**  
PLAT 303, LOT 117  
TIVERTON, RHODE ISLAND

**SITE ENGINEERING INC. SEI**  
CIVIL - MARINE - STRUCTURAL  
1000 N. MAIN ST.  
PROVIDENCE, RI 02903  
(401) 863-0807


DATE: 06/11/14  
CHK: RB  
DR: MCF  
DESIGN: RB

| NO. | DATE     | DESCRIPTION             |
|-----|----------|-------------------------|
| 1   | 06/11/14 | ISSUED FOR PERMITTING   |

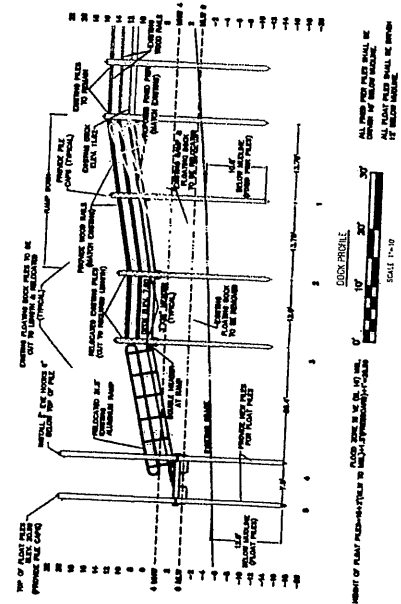


SCALE 1"=10'  
DOCK PROFILE


NOTES:  

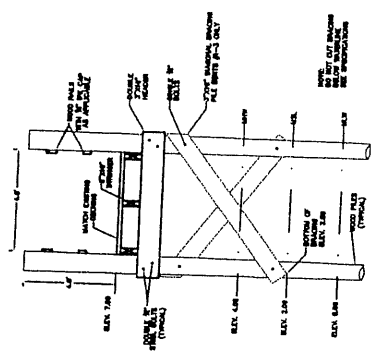

SCALE 1"=10'


NOTES:  

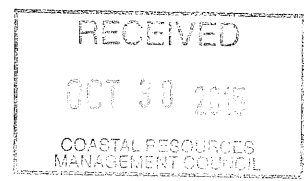

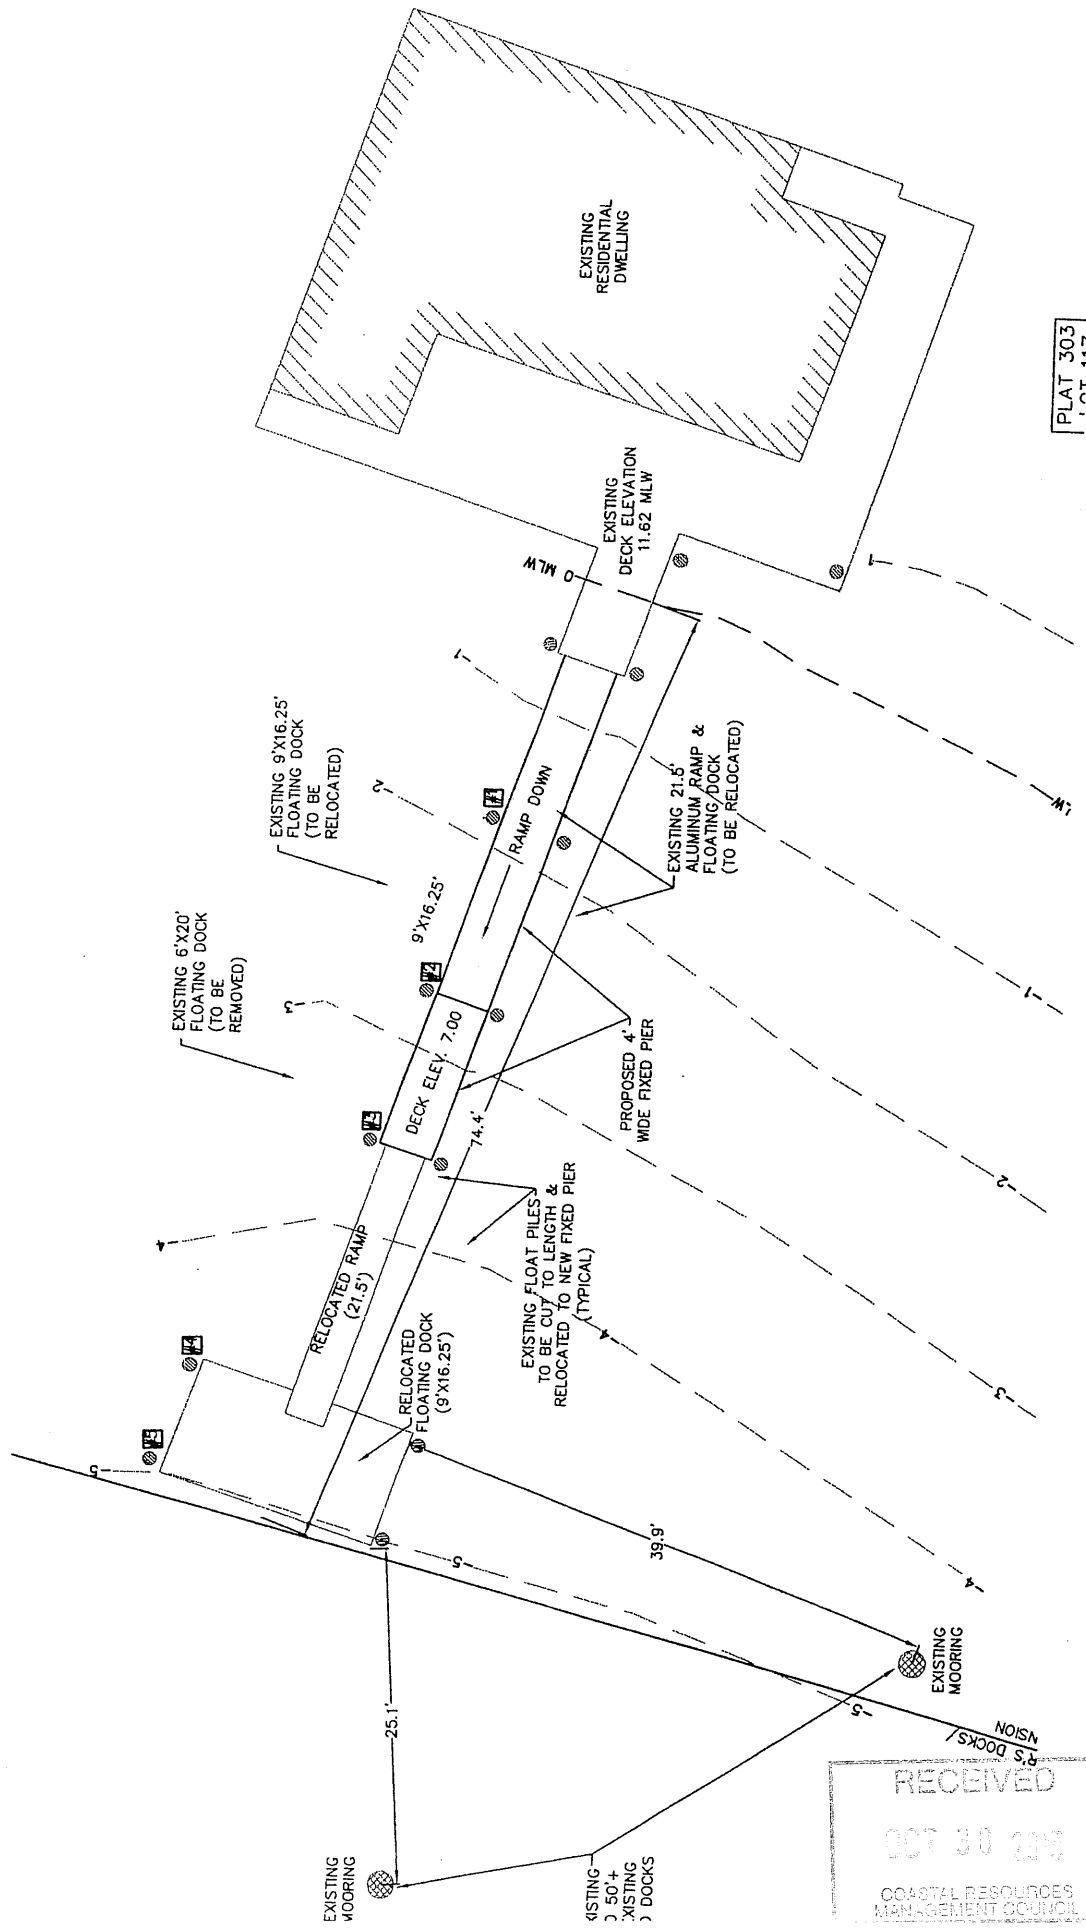

PLAT 303  
10' 4.4'

RECEIVED  
COASTAL RESOURCES  
MANAGEMENT COUNCIL

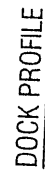

ALL FLOAT PILES SHALL BE DRIVEN  
12' BELOW MUDLINE.

**NOTE:**  
FIXED RAMP ANGLE IS APPROXIMATELY 10°  
FLOATING RAMP ANGLE IS APPROXIMATELY

