

STATE OF RHODE ISLAND AND PROVIDENCE PLANTATIONS
COASTAL RESOURCES MANAGEMENT COUNCIL
Oliver Stedman Government Center
4808 Tower Hill Road, Wakefield, RI 02879

PUBLIC NOTICE

File Number: 2011-12-014

Date: January 3, 2012

This office has under consideration the application of:

10 MacNaught Street
North Kingstown, RI 02852

for a State of Rhode Island Assent to construct and maintain: an "Airbag Launch Way" and expand existing lay down area to gravel/crushed stone surface). The Airbag Launch Way consists of converting existing paved surface to concrete launch ramp (0.5 acre total +/-) to launch dry docks on airbag system, approx. one vessel every 9 to 12 months. Project includes new pile supported mooring bollards and wave fence structure, per plans.

Project Location:	10 McNaught Street
City/Town:	North Kingstown (Quonset)
Plat/Lot:	185 / 2
Waterway:	Narragansett Bay


Plans of the proposed work may be seen at the CRMC office in Wakefield.

In accordance with the Administrative Procedures Act (Chapter 42-35 of the Rhode Island General Laws) you may request a hearing on this matter.

You are advised that if you have good reason to enter protests against the proposed work it is your privilege to do so. It is expected that objectors will review the application and plans thoroughly, visit site of proposed work if necessary, to familiarize themselves with the conditions and cite what law or laws, if any, would in their opinion be violated by the work proposed.

If you desire to protest, you must attend the scheduled hearing and give sworn testimony. A notice of the time and place of such hearing will be furnished you as soon as possible after receipt of your request for hearing. If you desire to request a hearing, to receive consideration, it should be in writing (**with your correct mailing address, e-mail address and valid contact number**) and be received at this office on or before February 3, 2012.

SENESCO MARINE
NORTH KINGSTOWN, RHODE ISLAND
A.P. 185 Portion of Lot 2

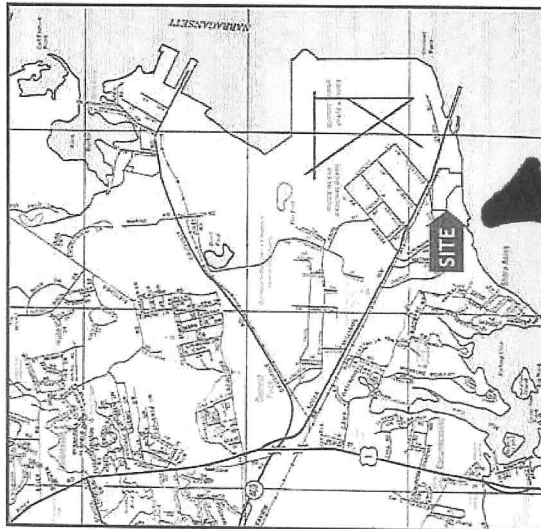

SITE VICINITY MAP

SITE LOCATION MAP

JAMES B. RUSSELL
No. **6552**


REGISTERED
PROFESSIONAL ENGINEER
CIVIL

12-9-2011
Shots 1/3 - 18/18

PERMIT SUBMISSION
NOT FOR CONSTRUCTION
THIS DRAWING IS HALF SIZE


WIS


--	--	-------------------------------	--------------------------	-------------	-----------	--------------	--	---	---	---	------------------

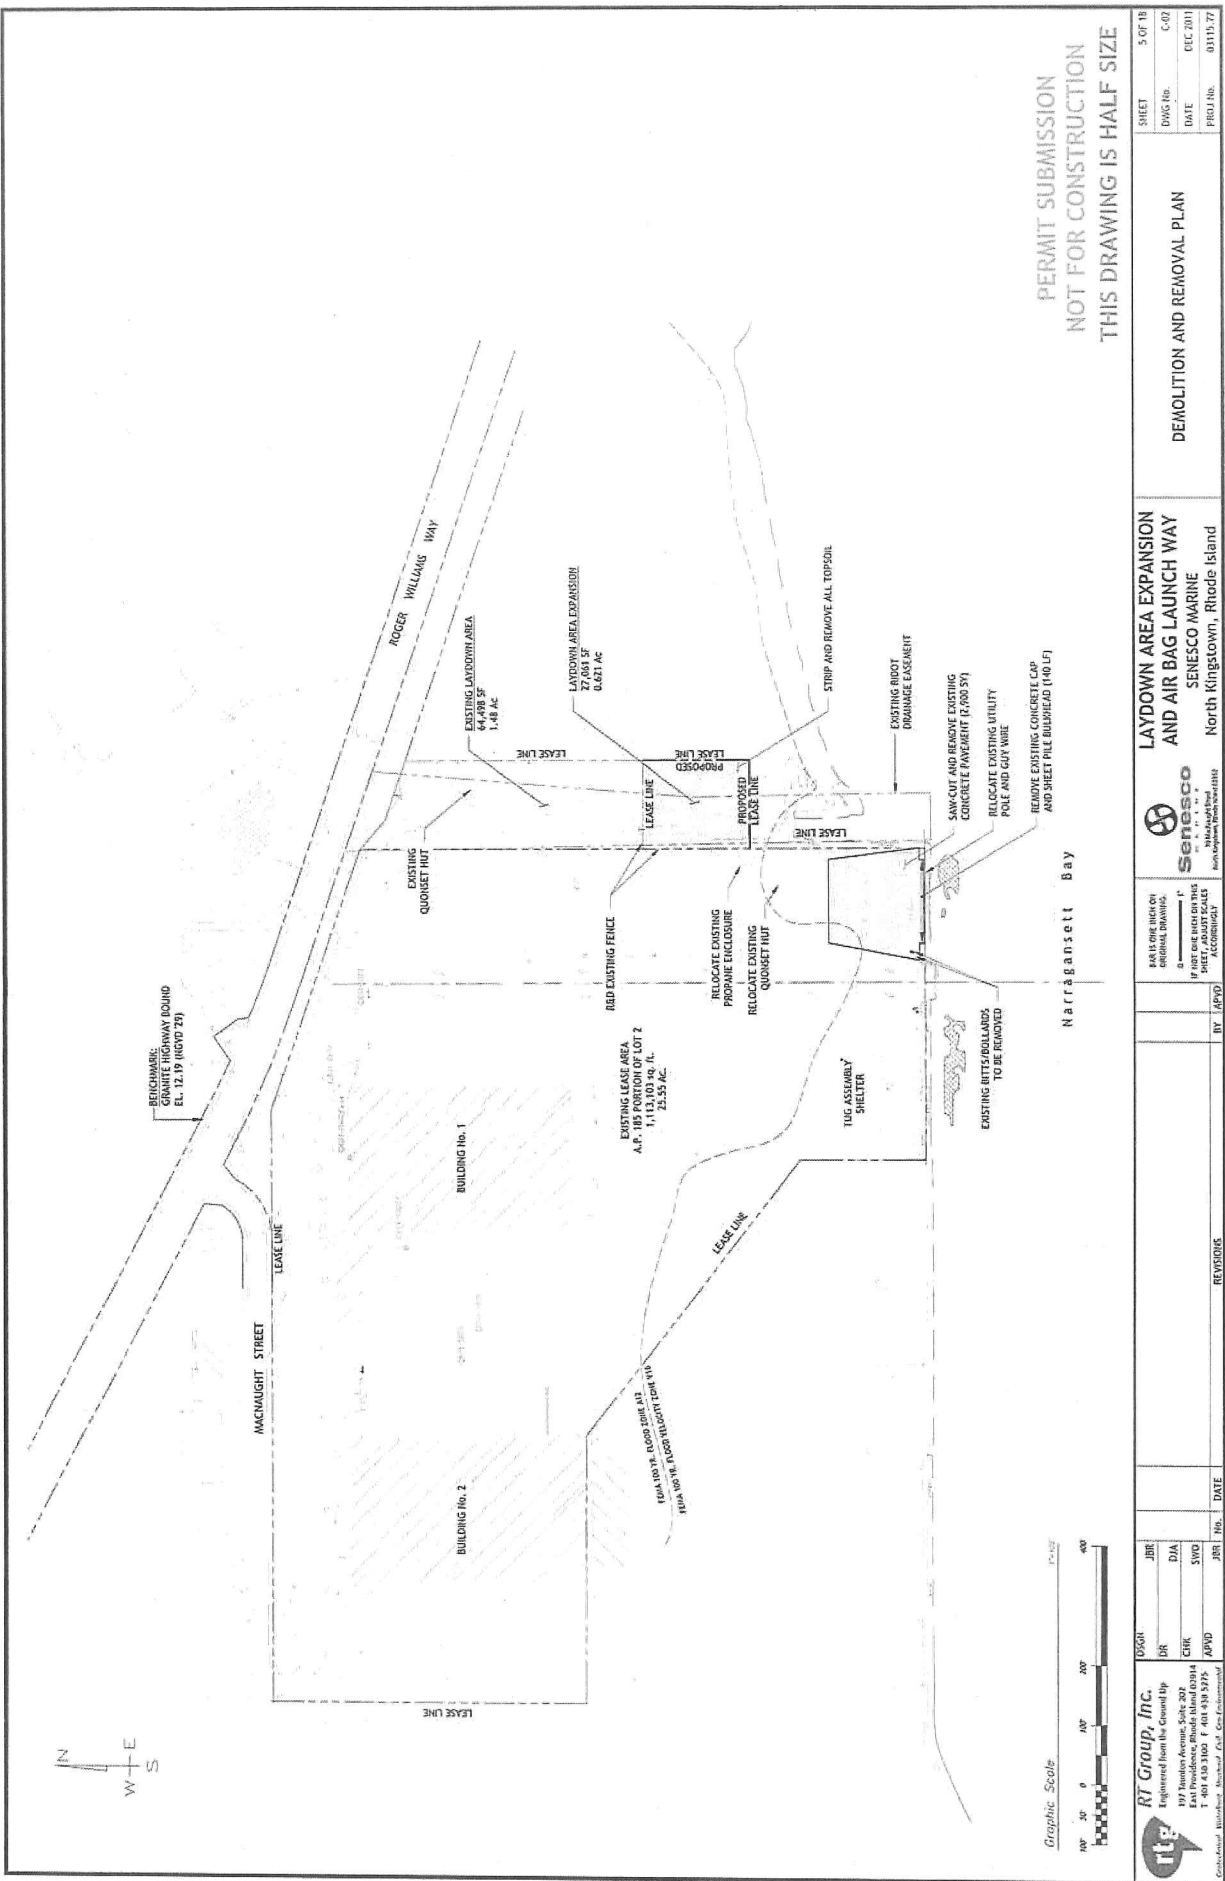


PERMIT SUBMISSION
NOT FOR CONSTRUCTION
THIS DRAWING IS HALF SIZE

BY: JAP/DO DATE:				LAYDOWN AREA EXPANSION AND AIR BAG LAUNCH WAY SENESCO MARINE North Kingstown, Rhode Island				SCALE: ONE INCH ON ORIGINAL DRAWING IF FIRST ONE INCH ON THIS DRAWING IS NOT A SCALE ACCORDINGLY				REVISIONS			

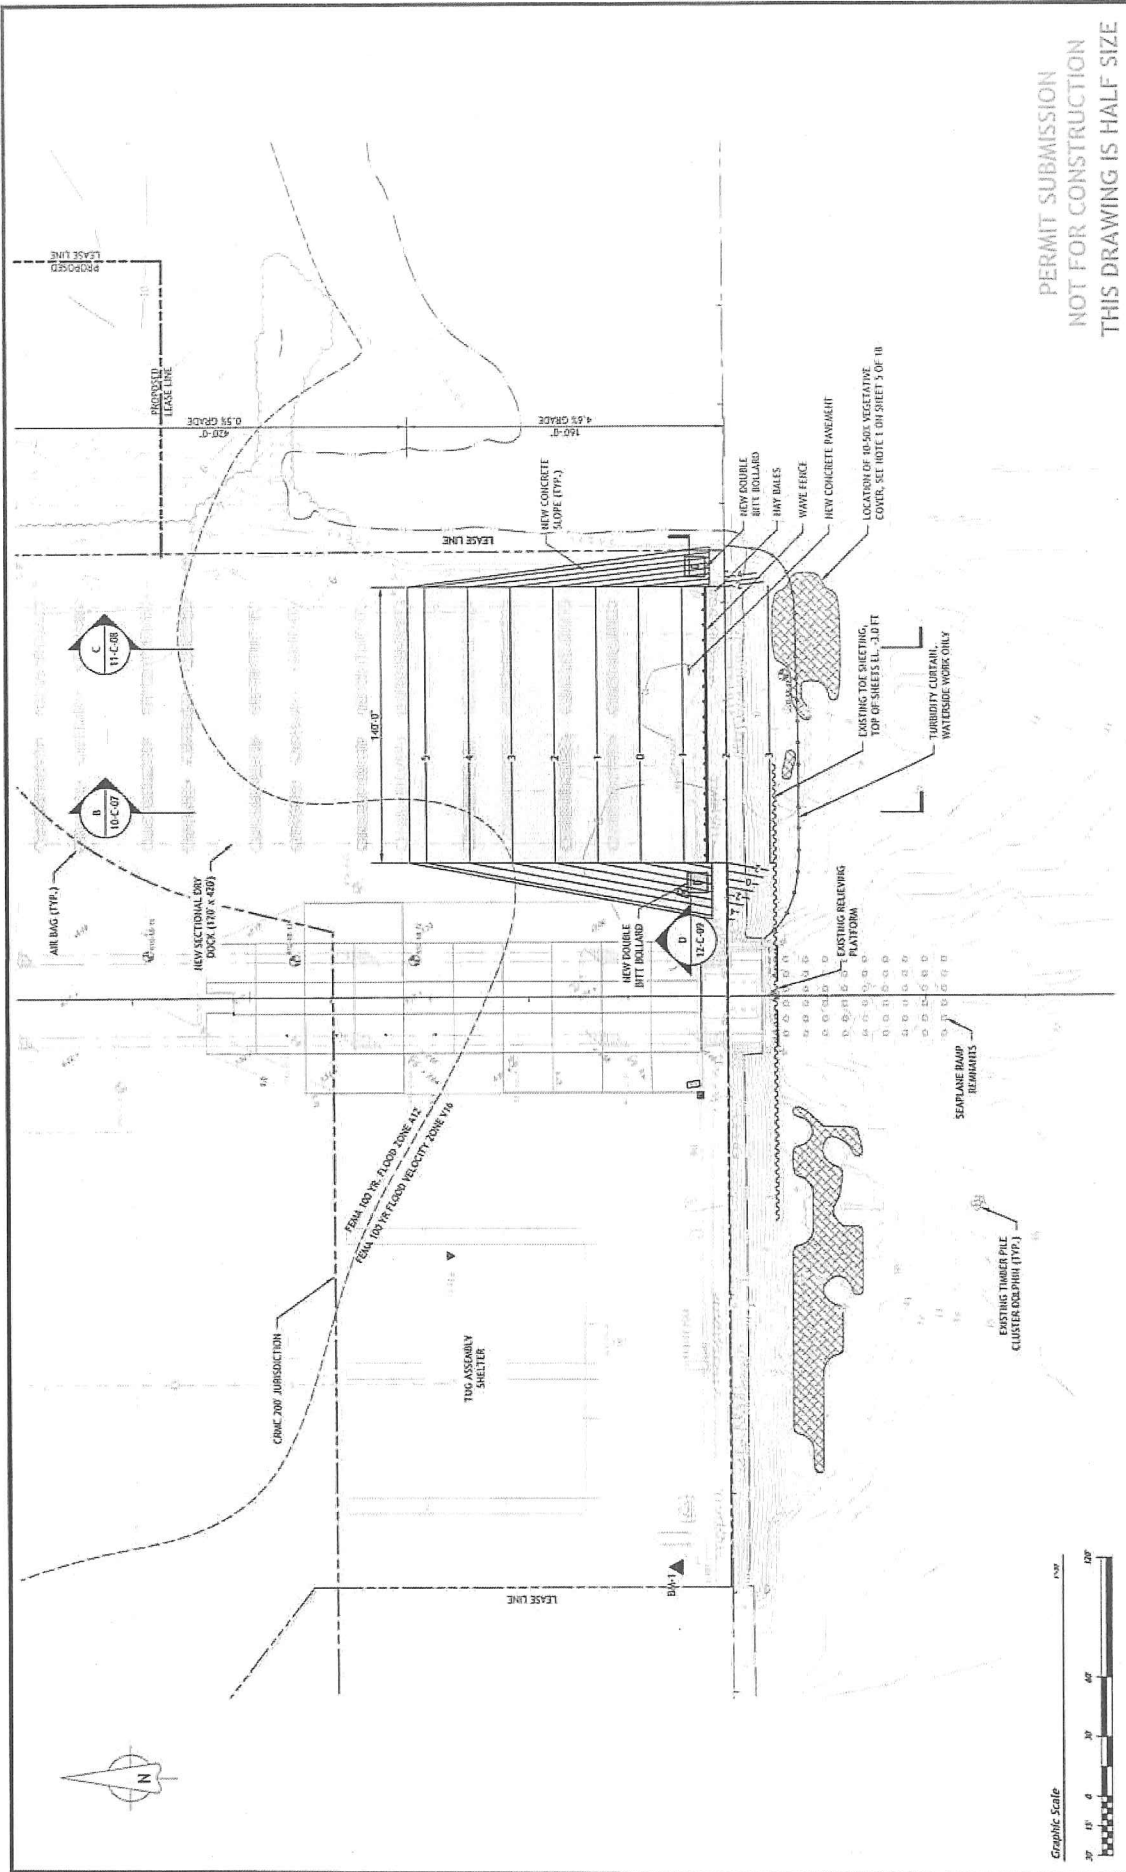


PERMIT SUBMISSION
NOT FOR CONSTRUCTION
THIS DRAWING IS HALF SIZE

DESIGN UR				CHECK CHK				APPROVED APD				BY APD				REVISIONS	
JBR				DIA				SWD				JBR				DATE	

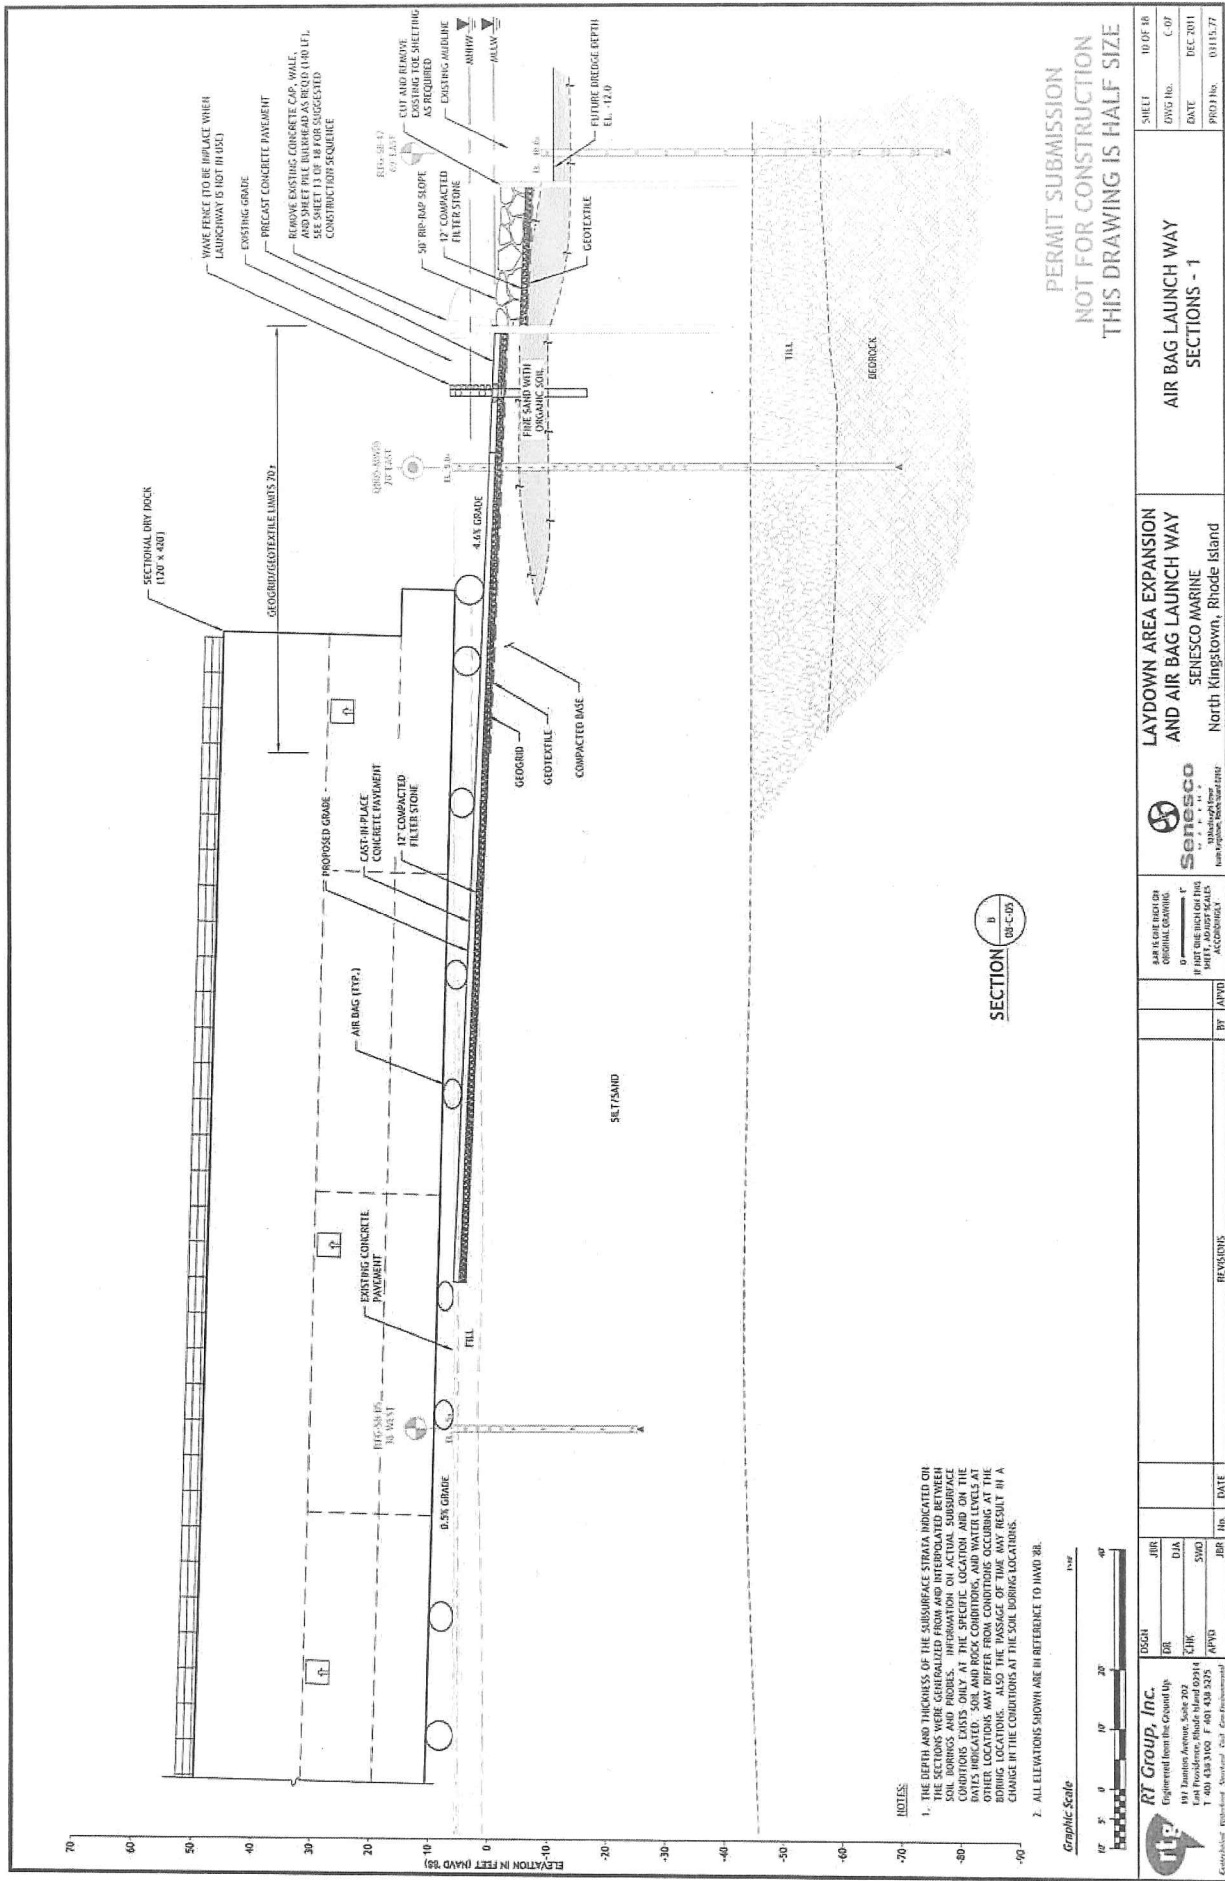

NOTES:


2. ALL ELEVATIONS SHOWN ARE IN REFERENCE TO MAND 88.

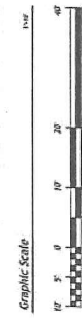

PERMIT SUBMISSION
NOT FOR CONSTRUCTION
THIS DRAWING IS HALF SIZE


LAYDOWN AREA EXPANSION
AND AIR BAG LAUNCH WAY
SENECO MARINE
North Kingstown, Rhode Island



Senesco
MARINE
North Kingstown, Rhode Island



