



Oliver Stedman Government Center
4808 Tower Hill Road; Suite 116
Wakefield, RI 02879
401-783-3370

PUBLIC NOTICE

File Number: 2013-12-031

Date: January 6, 2014

This office has under consideration the application of:

Paul Agatiello
1 Beach Road
Bristol, RI 02809

for a State of Rhode Island Assent to construct and maintain: a residential boating facility consisting of a 4' x 64' fixed pier, leading to a 3' x 20' ramp and 10' x 15' (150sf) terminal float. The facility is proposed to extend 75' seaward of the cited MLW mark, requiring a 25' length variance to RICRMP Section 300.4.E.31.


Project Location:	1 Beach Road
City/Town:	Bristol
Plat/Lot:	64 / 15
Waterway:	Narragansett Bay

Plans of the proposed work may be seen at the CRMC office in Wakefield.

In accordance with the Administrative Procedures Act (Chapter 42-35 of the Rhode Island General Laws) you may request a hearing on this matter.

You are advised that if you have good reason to enter protests against the proposed work it is your privilege to do so. It is expected that objectors will review the application and plans thoroughly, visit site of proposed work if necessary, to familiarize themselves with the conditions and cite what law or laws, if any, would in their opinion be violated by the work proposed.

If you desire to protest, you must attend the scheduled hearing and give sworn testimony. A notice of the time and place of such hearing will be furnished you as soon as possible after receipt of your request for hearing. If you desire to request a hearing, to receive consideration, it should be in writing (**with your correct mailing address, e-mail address and valid contact number**) and be received at this office on or before February 6, 2014.

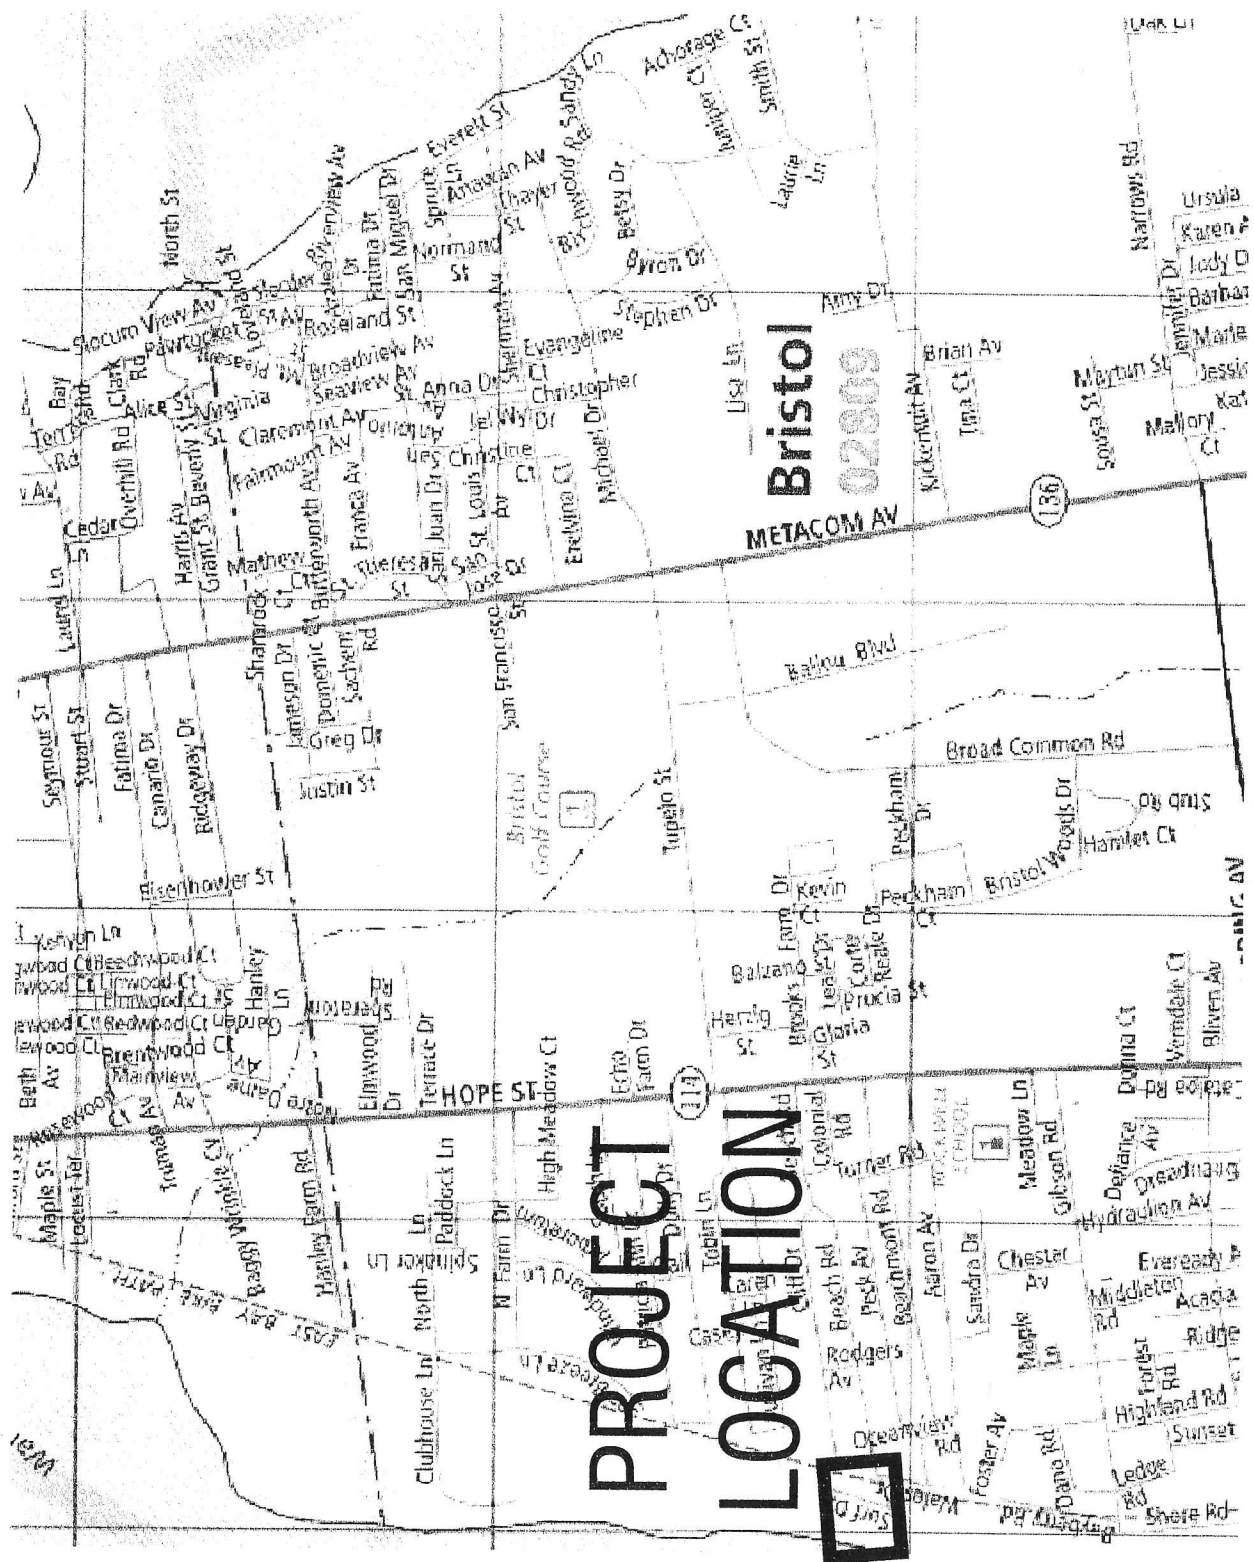





LOCUS MAP

DATE: 10/08/13
DR: WCF
CRK: RB

[illegible]

SITE ADDRESS:
1 BEACH ROAD
BRISTOL, RI 02809

OWNER:
PAUL AGATIELLO
1 BEACH ROAD
BRISTOL, RI 02809

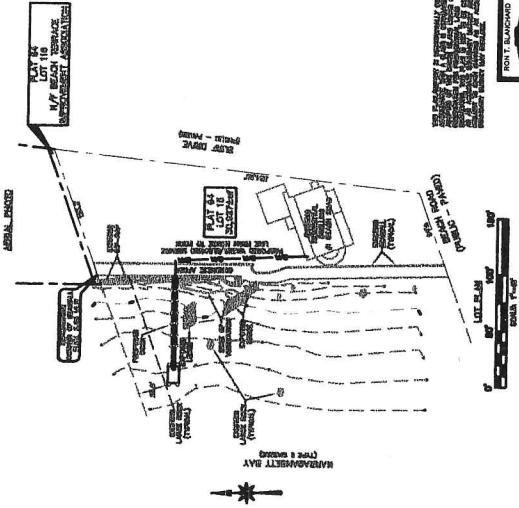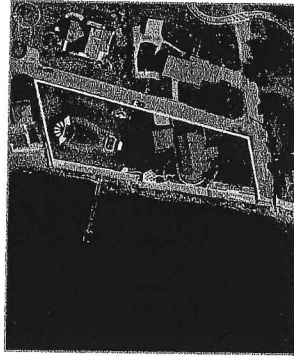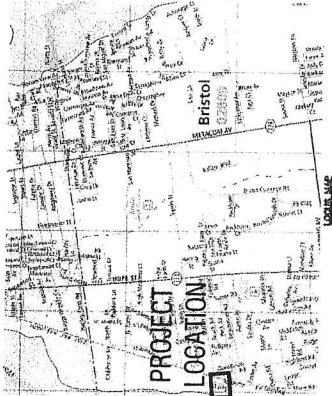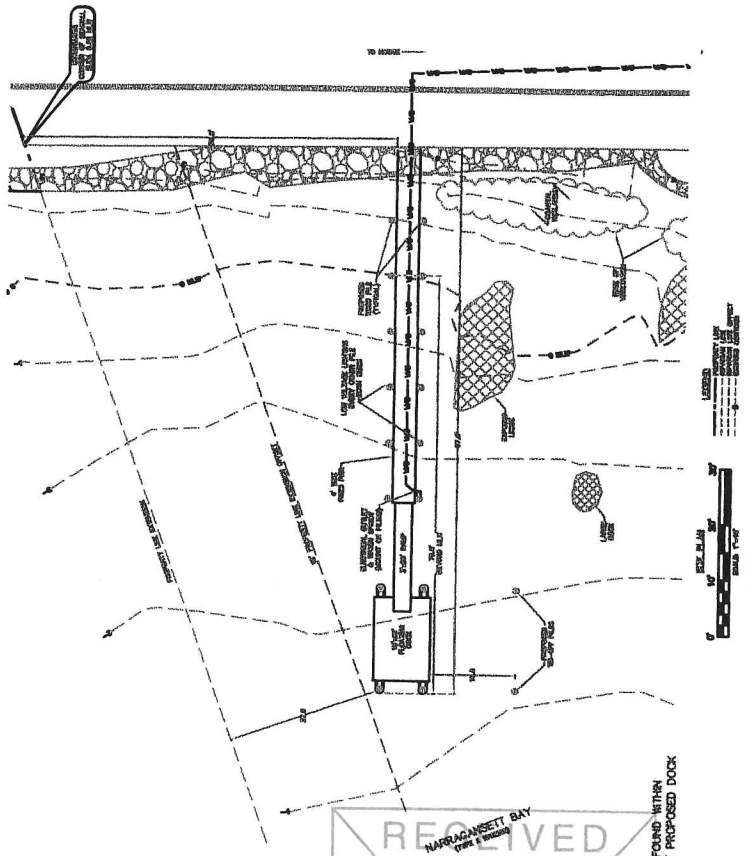[illegible]

NOTE:
NO MOORINGS FOUND WITHIN
50' OF END OF PROPOSED DOCK

RECEIVED
NARRAGANSETT BAY
(TYPE & NUMBER)

DEC 13 2013


C.R.M.C.

DOCK PROFILE & DETAILS


RHODE ISLAND

SEI SITE ENGINEERING INC.


DATE: 11/19/13
DR. MCF
CHC. RB
DSQM. RB

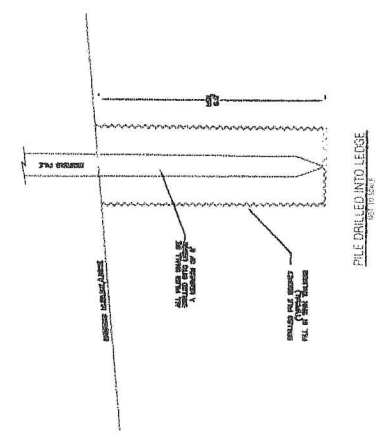[illegible]


PILE DRILLED INTO LEDGE
NOT TO SCALE

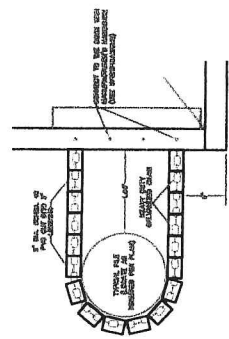

CHAIN HOOP DETAIL

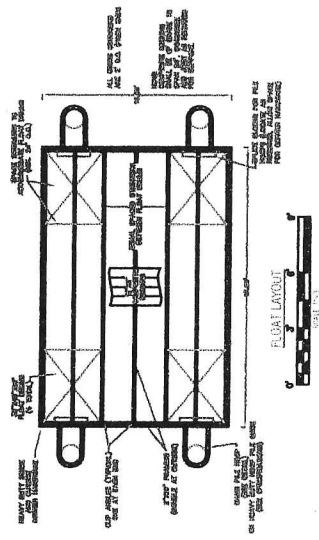


FLAT LAYOUT

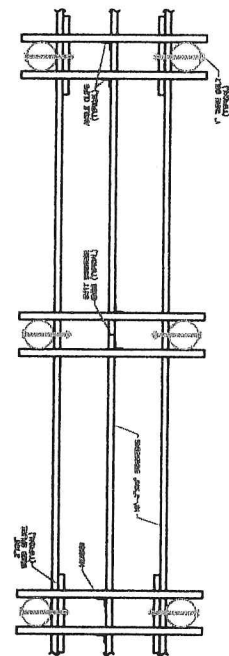

TYPICAL STRINGER LAYOUT
NOT TO SCALE


NOTES

AT BART PLACE LOCATIONS EXTENSIVE SEARCHES SHALL BE PERFORMED
TO DETERMINE THE PRESENCE OF ANY OTHER INDIVIDUALS WHOSE
IDENTITIES ARE KNOWN TO THE BUREAU OF INVESTIGATION. THE
IDENTITIES OF ALL INDIVIDUALS WHOSE NAMES ARE KNOWN TO THE
BUREAU OF INVESTIGATION SHALL BE FURNISHED TO THE
APPROPRIATE AGENCIES FOR THEIR INFORMATION.

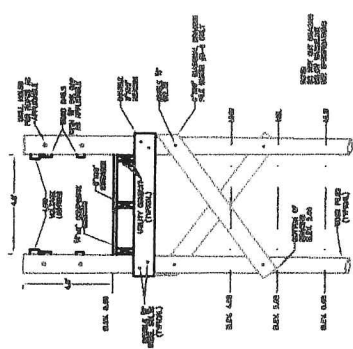

TYPICAL CROSS SECTION
NOT TO SCALE


NOTE: COMPOSITE ORDERED IS USED
IF $\frac{1}{4}$ " JOINT PER MANUFACTURER'S SPECIFICATIONS.

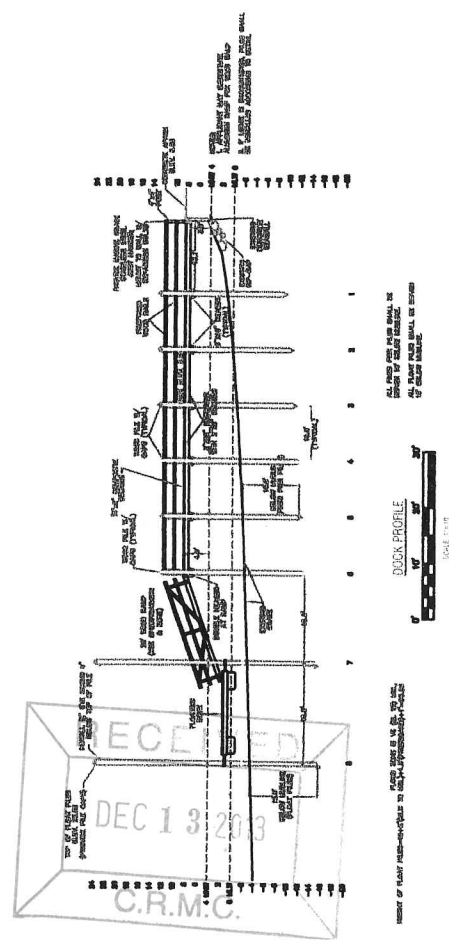DOCK PROFILE

ALL PRICES PER POUND SMALL OR
LARGER BY SPECIAL AGREEMENT.

NUMBER OF PLANT HOURS—NOT TO EXCEED 2000 HOURS IN ANY CALENDAR YEAR

A photograph of a white cardboard box, likely a mail container, with a date stamp 'DEC 13 2003' and the text 'C.R.M.C.' (Central Railway Mail Company) printed on it. The box is shown from a slightly elevated angle, revealing its top and front faces. A black rectangular label is affixed to the top face, containing the text 'DEC 13 2003' and 'C.R.M.C.' in a stylized font. The box is marked with various lines and text, including 'ECLIPSED' and 'DEC 13 2003' on the top face, and 'C.R.M.C.' on the front face. A small, dark, rectangular object is visible on the top face, possibly a piece of tape or a small label. The box is placed on a light-colored surface.

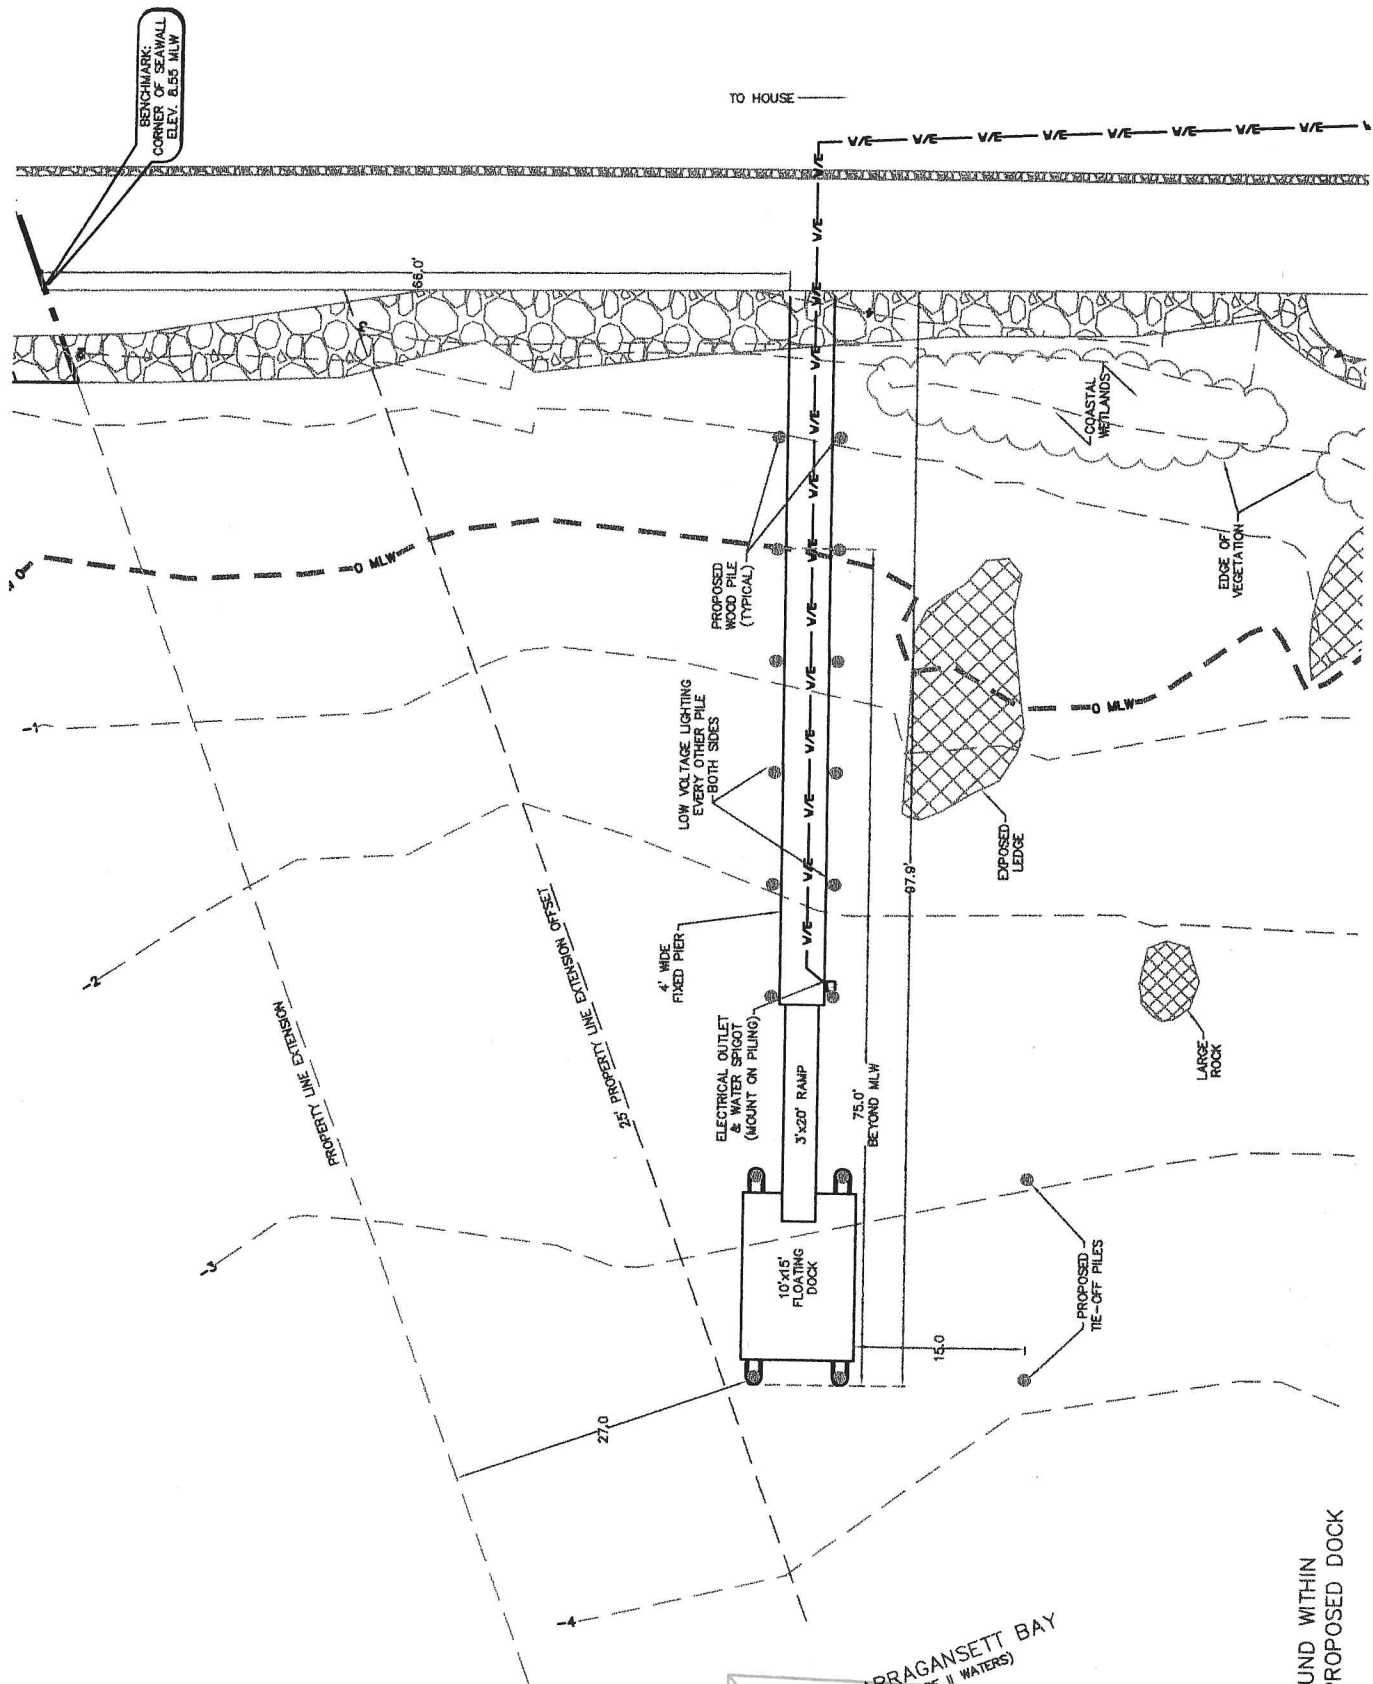



- LEGEND
- PROPERTY LINE
 - RIPIARIAN LINE
 - RIPIARIAN LINE OFFSET
 - EXISTING CONTOUR



REFERENCE:
PLAT MAP 64
TOWN OF BRISTOL, RI

NOTE:
NO MOORINGS FOUND WITHIN
50' OF END OF PROPOSED DOCK

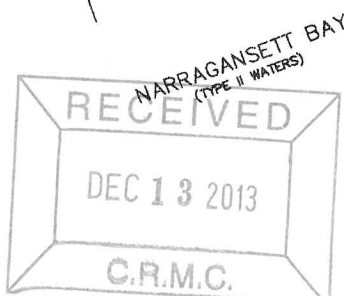

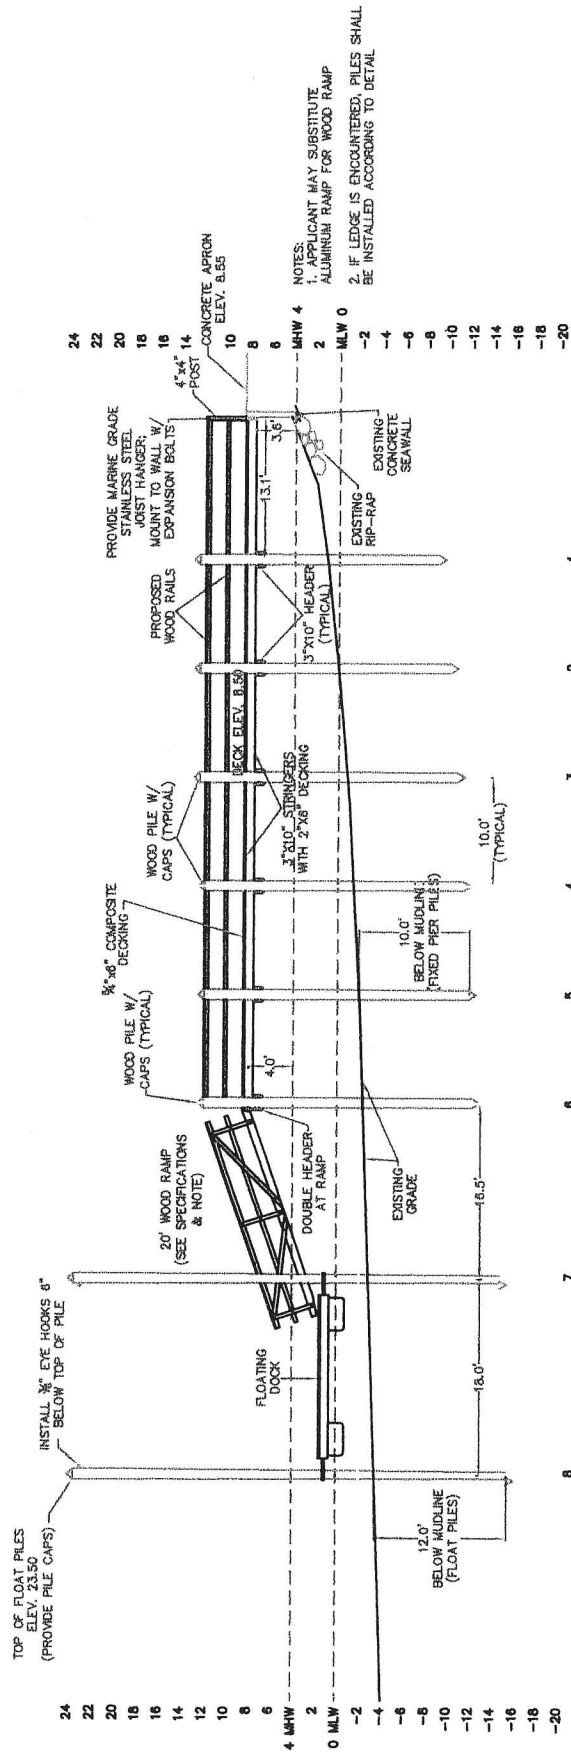

ALL FIXED PIER PILES SHALL BE DRIVEN 10' BELOW MUDDLINE.
ALL FLOAT PILES SHALL BE DRIVEN 12' BELOW MUDDLINE

DOCK PROFILE



SCALE: 1"=10'

FLOOD ZONE IS VE (EL. 19) USL
HEIGHT OF FLOAT PILES = 19 - 2 (MLW TO MSL) + 1.5 (FREEDBOARD) + 1 = 23.50

