



State of Rhode Island and Providence Plantations
Coastal Resources Management Council
Oliver H. Stedman Government Center
4808 Tower Hill Road, Suite 3
Wakefield, RI 02879-1900

(401) 783-3370
Fax (401) 783-2069

PUBLIC NOTICE

File Number: 2018-09-095

Date: October 29, 2018

This office has under consideration the application of:

**James Salafia
43 Seaside Drive
Jamestown, RI 02835**

for a State of Rhode Island Assent to construct and maintain:

a 4' x 165.7' fixed pier over eelgrass, extending 83.5' beyond mean low water (MLW) to a depth of -5' MLW.

Project Location:	43 Seaside Drive
City/Town:	Jamestown
Plat/Lot:	14/11
Waterway:	Narragansett Bay, West Passage

Plans of the proposed work may be seen at the CRMC office in Wakefield.

In accordance with the Administrative Procedures Act (Chapter 42-35 of the Rhode Island General Laws) you may request a hearing on this matter.


You are advised that if you have good reason to enter protests against the proposed work it is your privilege to do so. It is expected that objectors will review the application and plans thoroughly, visit site of proposed work if necessary, to familiarize themselves with the conditions and cite what law or laws, if any, would in their opinion be violated by the work proposed.

If you desire to protest, you must attend the scheduled hearing and give sworn testimony. A notice of the time and place of such hearing will be furnished you as soon as possible after receipt of your request for hearing. If you desire to request a hearing, to receive consideration, it should be in writing (**with your correct mailing address, e-mail address and valid contact number**) and be received at this office on or before November 29, 2018.

10/25/18
TSM

* LOCAL backed by coastal bluff

* six foot existing coastal buffer

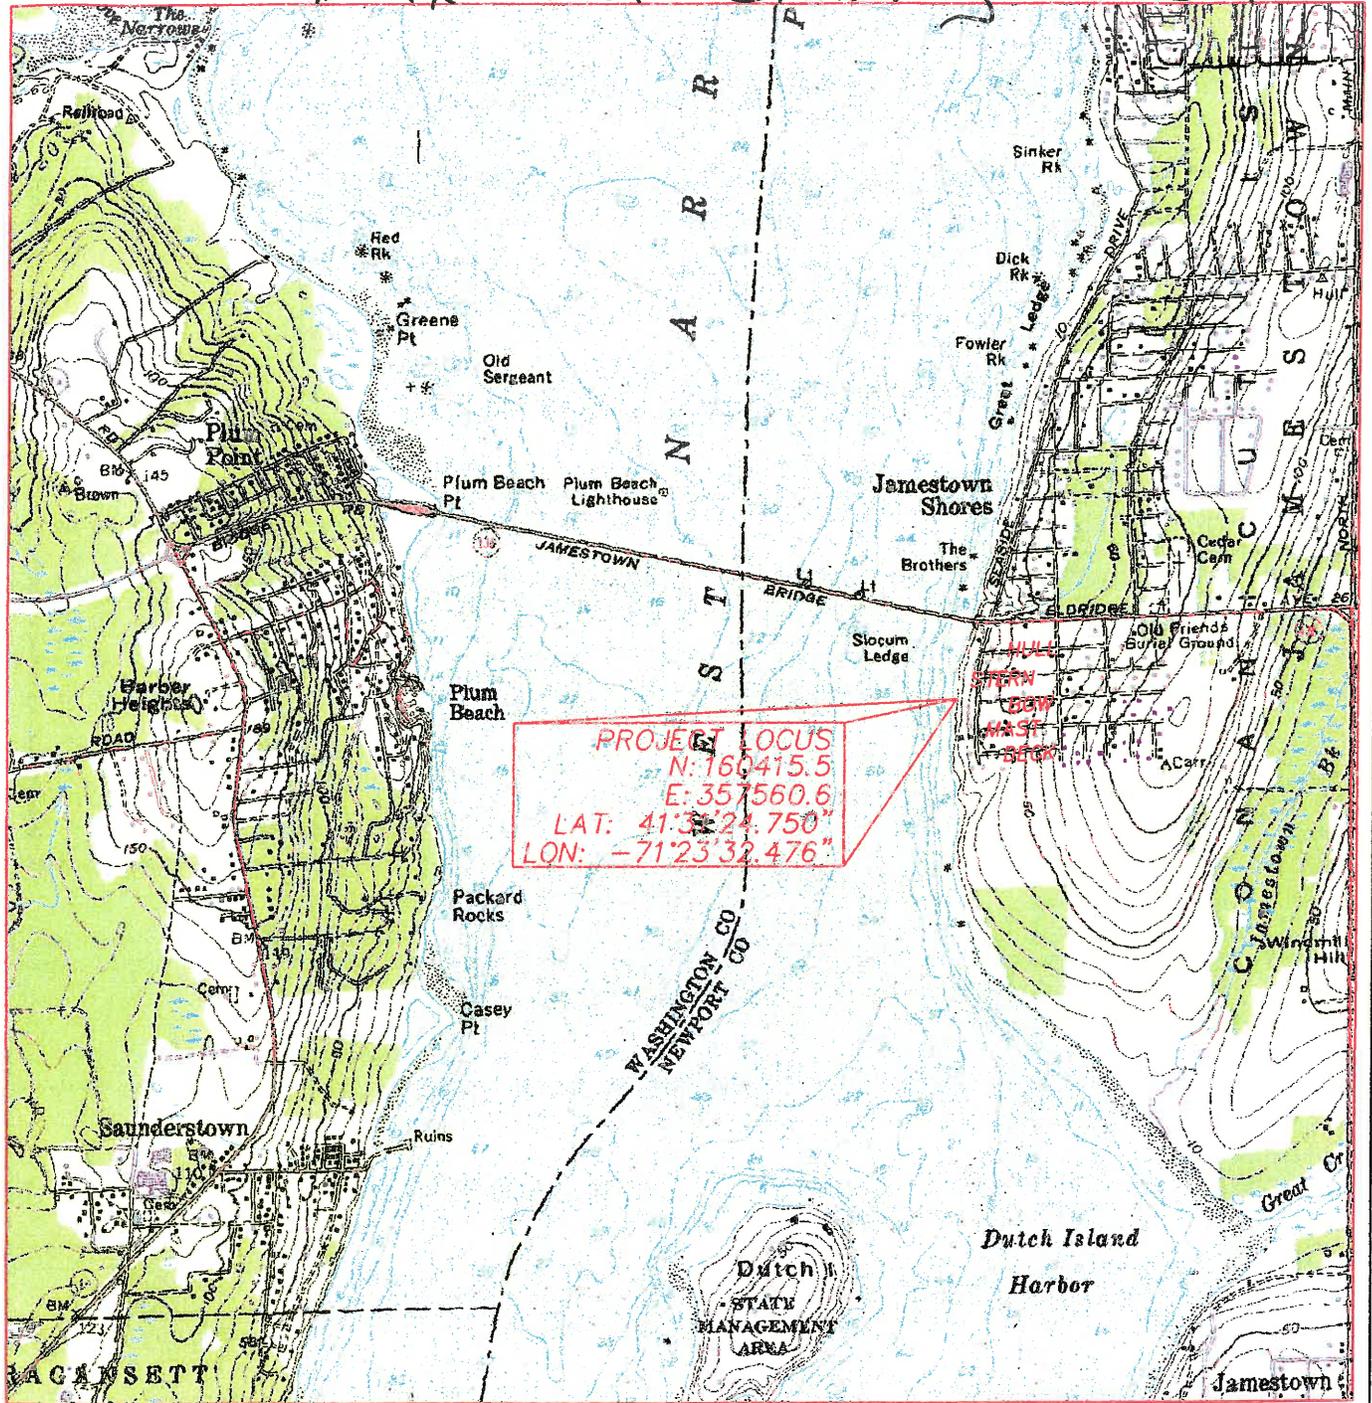


PROJECT LOCUS MAP

PROPOSED RESIDENTIAL SAV PIER FOR:
 JAMES J. SALAFIA, SR., TRUSTEE
 43 SEASIDE DRIVE, JAMESTOWN, RI 02835
 AP 14, LOT 11
 BY: WARREN HALL, CIVIL ENGINEER
 SEPTEMBER 27, 2018 SHEET 1 OF 4

RECEIVED
 OCT 03 2018
 COASTAL RESOURCES
 MANAGEMENT
 COUNCIL

WARREN F. HALL

 REGISTERED
 PROFESSIONAL ENGINEER

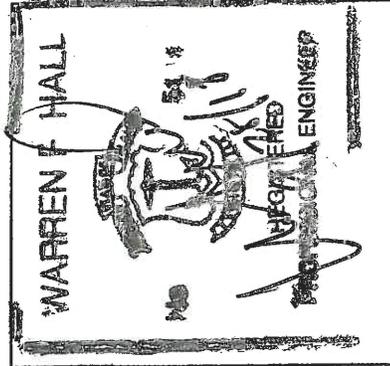


BENCHMARK: SET SPIKE
EL=3.29 MLW

PER BURDICK & SHORT:
BOTTOM CLEARANCE TO DECK
AZ=90°; 15.4'
AZ=0°; 10.1'

GENERAL NOTES:
1) REFERENCE "SUBMERGED AQUATIC VEGETATION SURVEY" BY NATURAL RESOURCES SERVICES, INC. DATED 8-9-18, BY SCOTT P. RABIDEAU

- (A) 4'x20' ACCESS PIER
DECK EL=6.0'
- (B) 10R@6.5"
9T@12"
- (C) BATTER PILES
- (D) EELGRASS BED
- (E) TYPICAL CROSS SECTION
SEE SHEET 4 & 5
- (F) 11R@6.5"
10T@12"

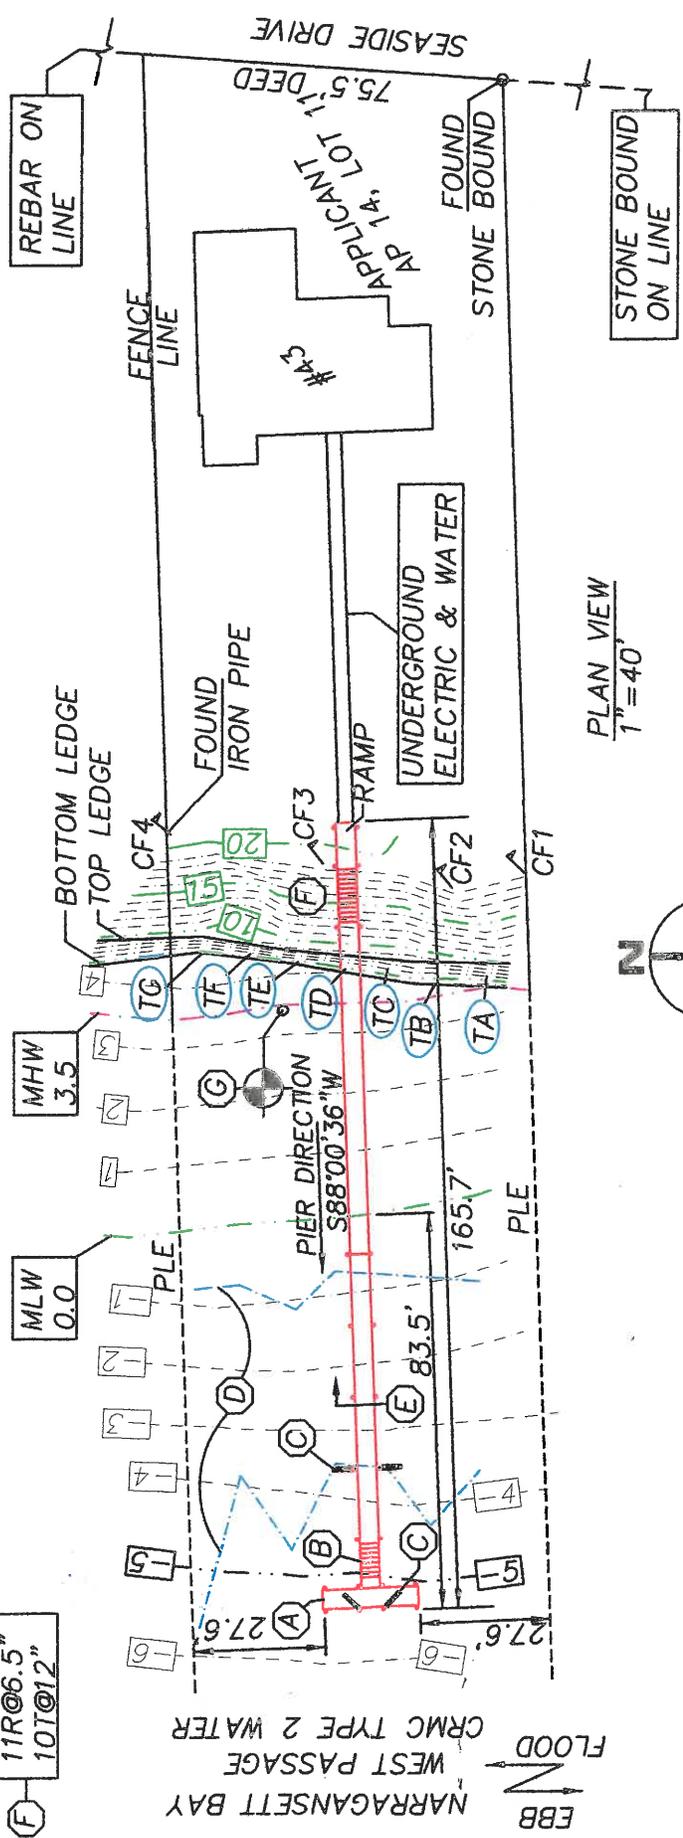

PLAN VIEW
1" = 40'

- LEGEND
- PLE PROPERTY LINE EXTENSION
 - MLW MEAN LOW WATER
 - MHW MEAN HIGH WATER
 - EELGRASS
 - EELGRASS TRANSECT (FIELD LOCATED)
 - ↑ CF4 COASTAL FLAG

PROPOSED RESIDENTIAL SAV PIER FOR:
JAMES J. SALAFIA, SR., TRUSTEE
43 SEASIDE DRIVE, JAMESTOWN, RI 02835
AP 14, LOT 11
BY: WARREN HALL, CIVIL ENGINEER
SEPTEMBER 27, 2018 SHEET 2 OF 4