



State of Rhode Island
Coastal Resources Management Council
Oliver H. Stedman Government Center
4808 Tower Hill Road, Suite 3
Wakefield, RI 02879-1900

(401) 783-3370
Fax (401) 783-2069

PUBLIC NOTICE

File Number: 2020-10-074 Date: November 6, 2020

This office has under consideration the application of:

Barbara Fallon-Walsh & Coleman Walsh
3304 Ibiza Lane
Naples, FL 34114

for a State of Rhode Island Assent to construct and maintain: A residential boating facility consisting of a ~4' x 96' timber access ramp, a 4' x 24' fixed timber pier, a 3' x 20' aluminum access ramp, 4' x 15' access float and 10' x 15' (150sf) terminal float. The facility is proposed to extend ~75' seaward of the cited MLW mark, requiring a 25' length variance to 650-RICR-20-00-01 Section 1.3.1(D)(11)(l).

Project Location:	54 Viking Drive
City/Town:	Bristol
Plat/Lot:	156 / 112
Waterway:	Mt. Hope Bay

Plans of the proposed work may be seen at the CRMC office in Wakefield.

In accordance with the Administrative Procedures Act (Chapter 42-35 of the Rhode Island General Laws) you may request a hearing on this matter.

You are advised that if you have good reason to enter protests against the proposed work it is your privilege to do so. It is expected that objectors will review the application and plans thoroughly, visit site of proposed work if necessary, to familiarize themselves with the conditions and cite what law or laws, if any, would in their opinion be violated by the work proposed.

If you desire to protest, you must attend the scheduled hearing and give sworn testimony. A notice of the time and place of such hearing will be furnished you as soon as possible after receipt of your request for hearing. If you desire to request a hearing, to receive consideration, it should be in writing (**with your correct mailing address, e-mail address and valid contact number**) and be received at this office on or before December 6, 2020.

DK-2

SHEET 2 OF 2




SITE LOCATION:
54 WIKING DRIVE
BRISTOL, RI 02809

BRISTOL, RI 02809


DOCK PROFILE & DETAILS
PLAT 156, LOT 112
54 WIKING DR.
RHODE ISLAND






REVISIONS	DATE	BY	APP'D
1. INITIAL DESIGN	08/15/12	RB	RB
2. REVISED DESIGN FOR PERMIT	08/15/12	RB	RB

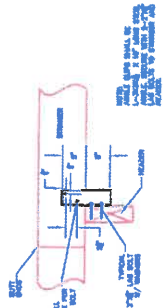


STRINGER/HEADER CONNECTION DETAIL
NOT TO SCALE

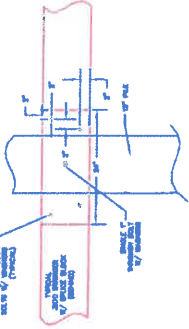


SPLICE BLOCK DETAIL

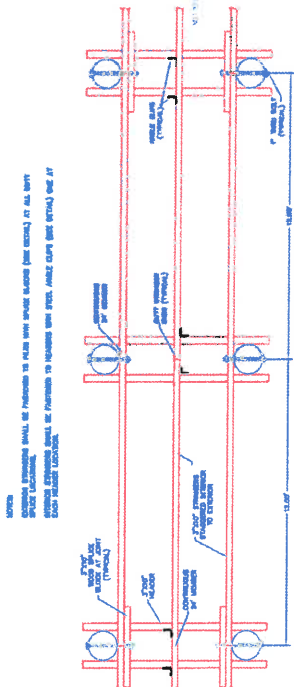


TYPICAL STRINGER LAYOUT
NOT TO SCALE

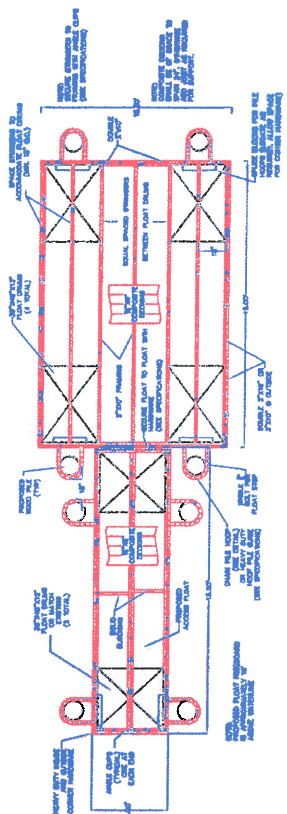


FLOATS LAYOUT
SCALE 1"=8'

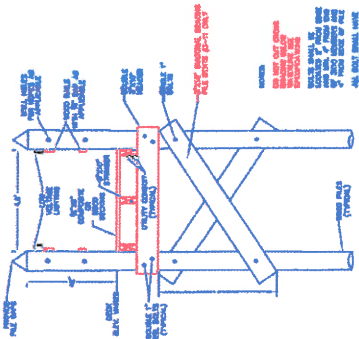

TYPICAL CROSS SECTION
NOT TO SCALE

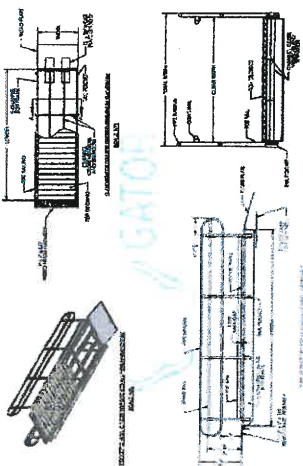

PROPOSED ALUMINUM RAMP
NOT TO SCALE

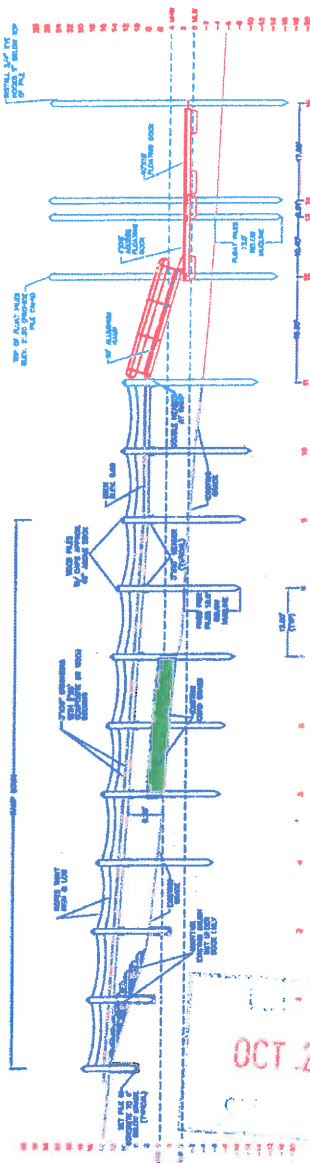



DOCK PROFILE
SCALE 1"=10'

ALL DIMENSIONS SHALL BE IN FEET AND INCHES. ALL DIMENSIONS SHALL BE TO FACE UNLESS OTHERWISE NOTED. 

OCT 26 2020

NOTE:
THERE ARE NO MOORING
WITHIN 50' OF END OF C

MOUNT HOPE BAY
TYPE II WATERS

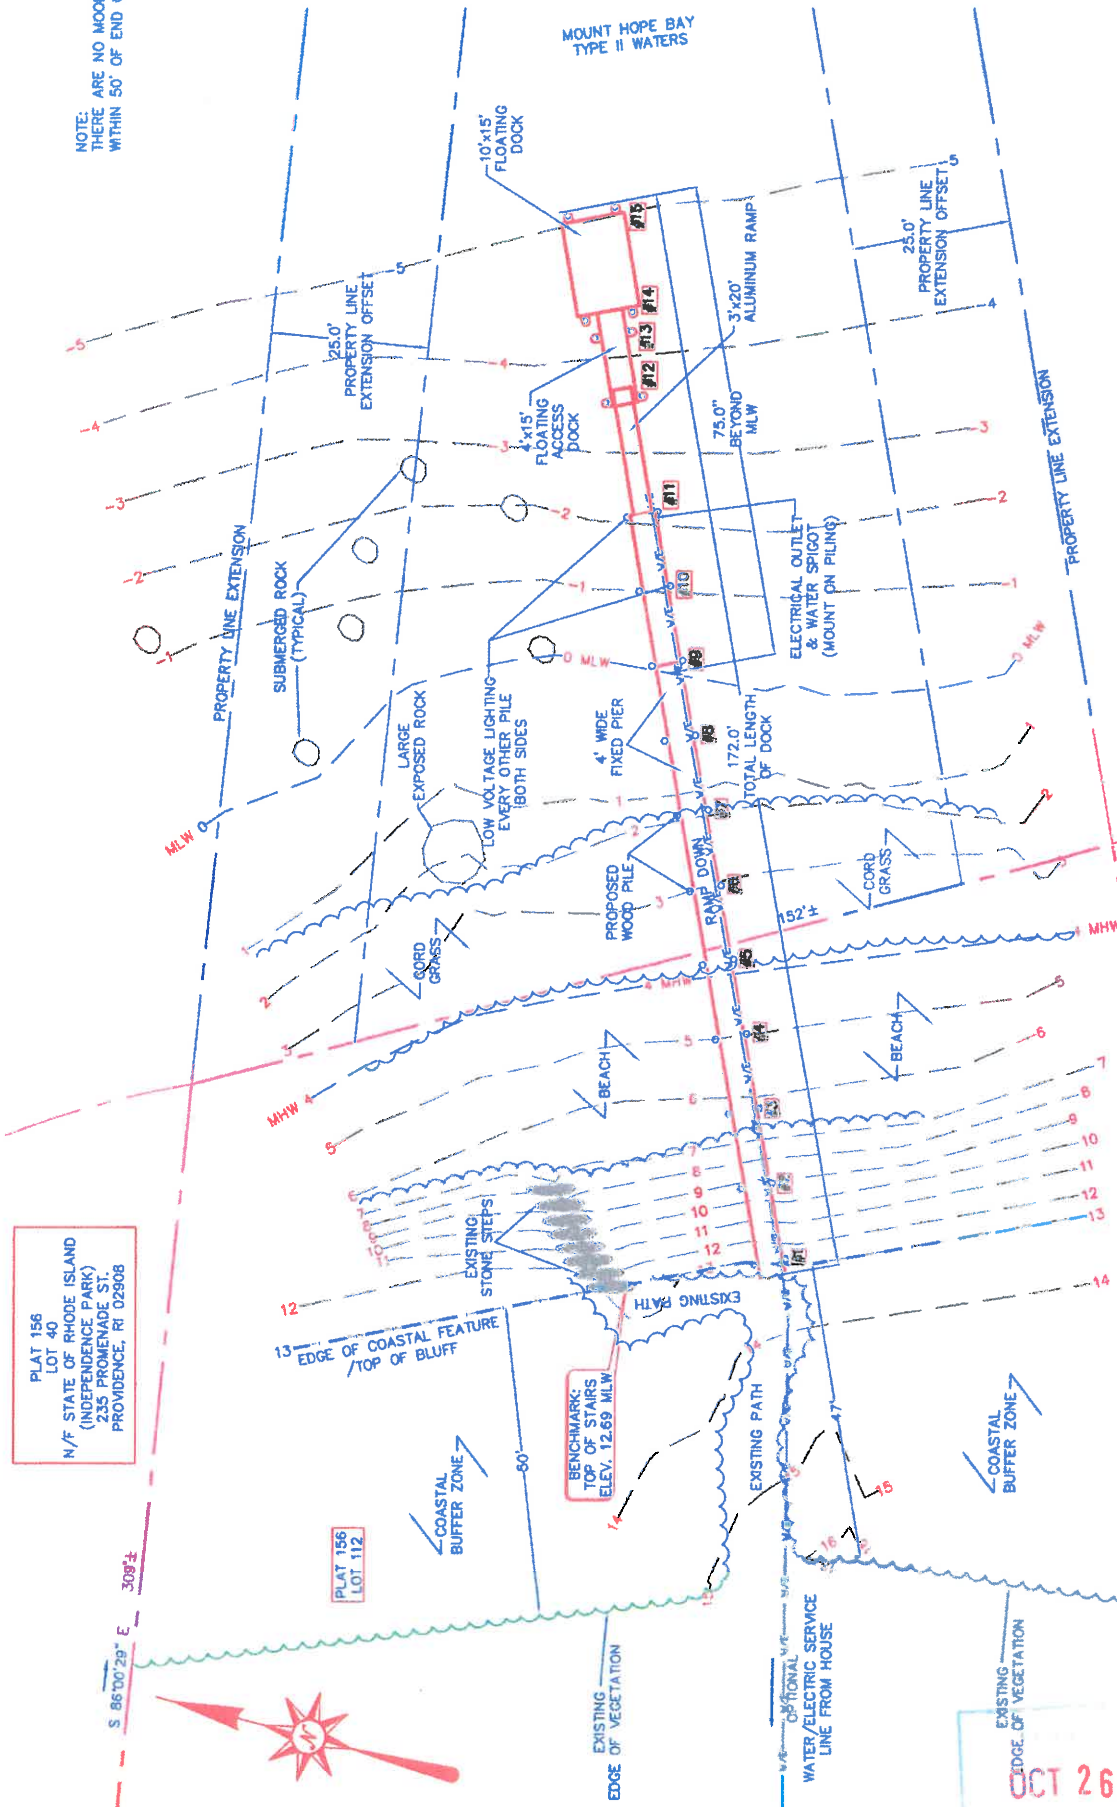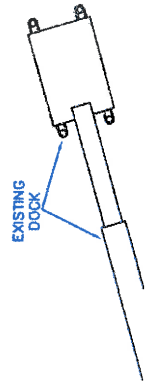

PLAT 156
LOT 40
N/F STATE OF RHODE ISLAND
(INDEPENDENCE PARK)
PROVIDENCE, RI 02908

PLAT 156
LOT 111
N/F GREGORY ARRUDA
ETUX
& ALISON ARRUDA
52 VIKING DR.
BRISTOL, RI 02809



OCT 26 2020



NOTE:
FLOOD ZONE IS VE (EL. 21) MS_L.
HEIGHT OF FLOAT PILES=21+2'(ULW TO MS_L)+1.5'(FREEBOARD)+1'=25.50

RHODE ISLAND

Received by CRMC
10/26/2020

REVISIONS

