

(401) 783-3370 Fax (401) 783-2069

PUBLIC NOTICE

File Number:	2023-11-073	Date:	December 18, 2023
		_	

This office has under consideration the application of:

Amy Tourangeau 175 Robinson Street South Kingstown, RI 02879

for a State of Rhode Island Assent to construct and maintain: A residential boating facility consisting of a 3' x 7' ramp, 4' x 37' fixed timber pier, 3' x 14.25' access ramp and 8' x 18.75' (150sf) terminal float. The facility will extend 61' seaward of the cited MLW mark, requiring an 11' length variance to Redbook 650-RICR-20-00-01 Section 1.3.1(D)(11)(1)(2).

Project Location:	1 Lafayette Avenue
City/Town:	South Kingstown
Plat/Lot:	Plat 43-1, lot 6
Waterway:	Narrow River, Type II, Low Intensity Use


Plans of the proposed work can be requested at Cstaffl@crmc.ri.gov.

In accordance with the Administrative Procedures Act (Chapter 42-35 of the Rhode Island General Laws) you may request a hearing on this matter.

You are advised that if you have good reason to enter protests against the proposed work it is your privilege to do so. It is expected that objectors will review the application and plans thoroughly, visit site of proposed work if necessary, to familiarize themselves with the conditions and cite what law or laws, if any, would in their opinion be violated by the work proposed.


If you desire to protest, you must attend the scheduled hearing and give sworn testimony. A notice of the time and place of such hearing will be furnished you as soon as possible after receipt of your request for hearing. If you desire to request a hearing, to receive consideration, it should be in writing (with your correct mailing address, e-mail address and valid contact number) and be received at this office on or before <u>January 18, 2024</u>.

Please email your comments/hearing requests to: cstaffl@crmc.ri.gov; or mail via USPS to: Coastal Resources Management Council; O. S. Government Center, 4808 Tower Hill Road, Rm 116; Wakefield, RI 02879.

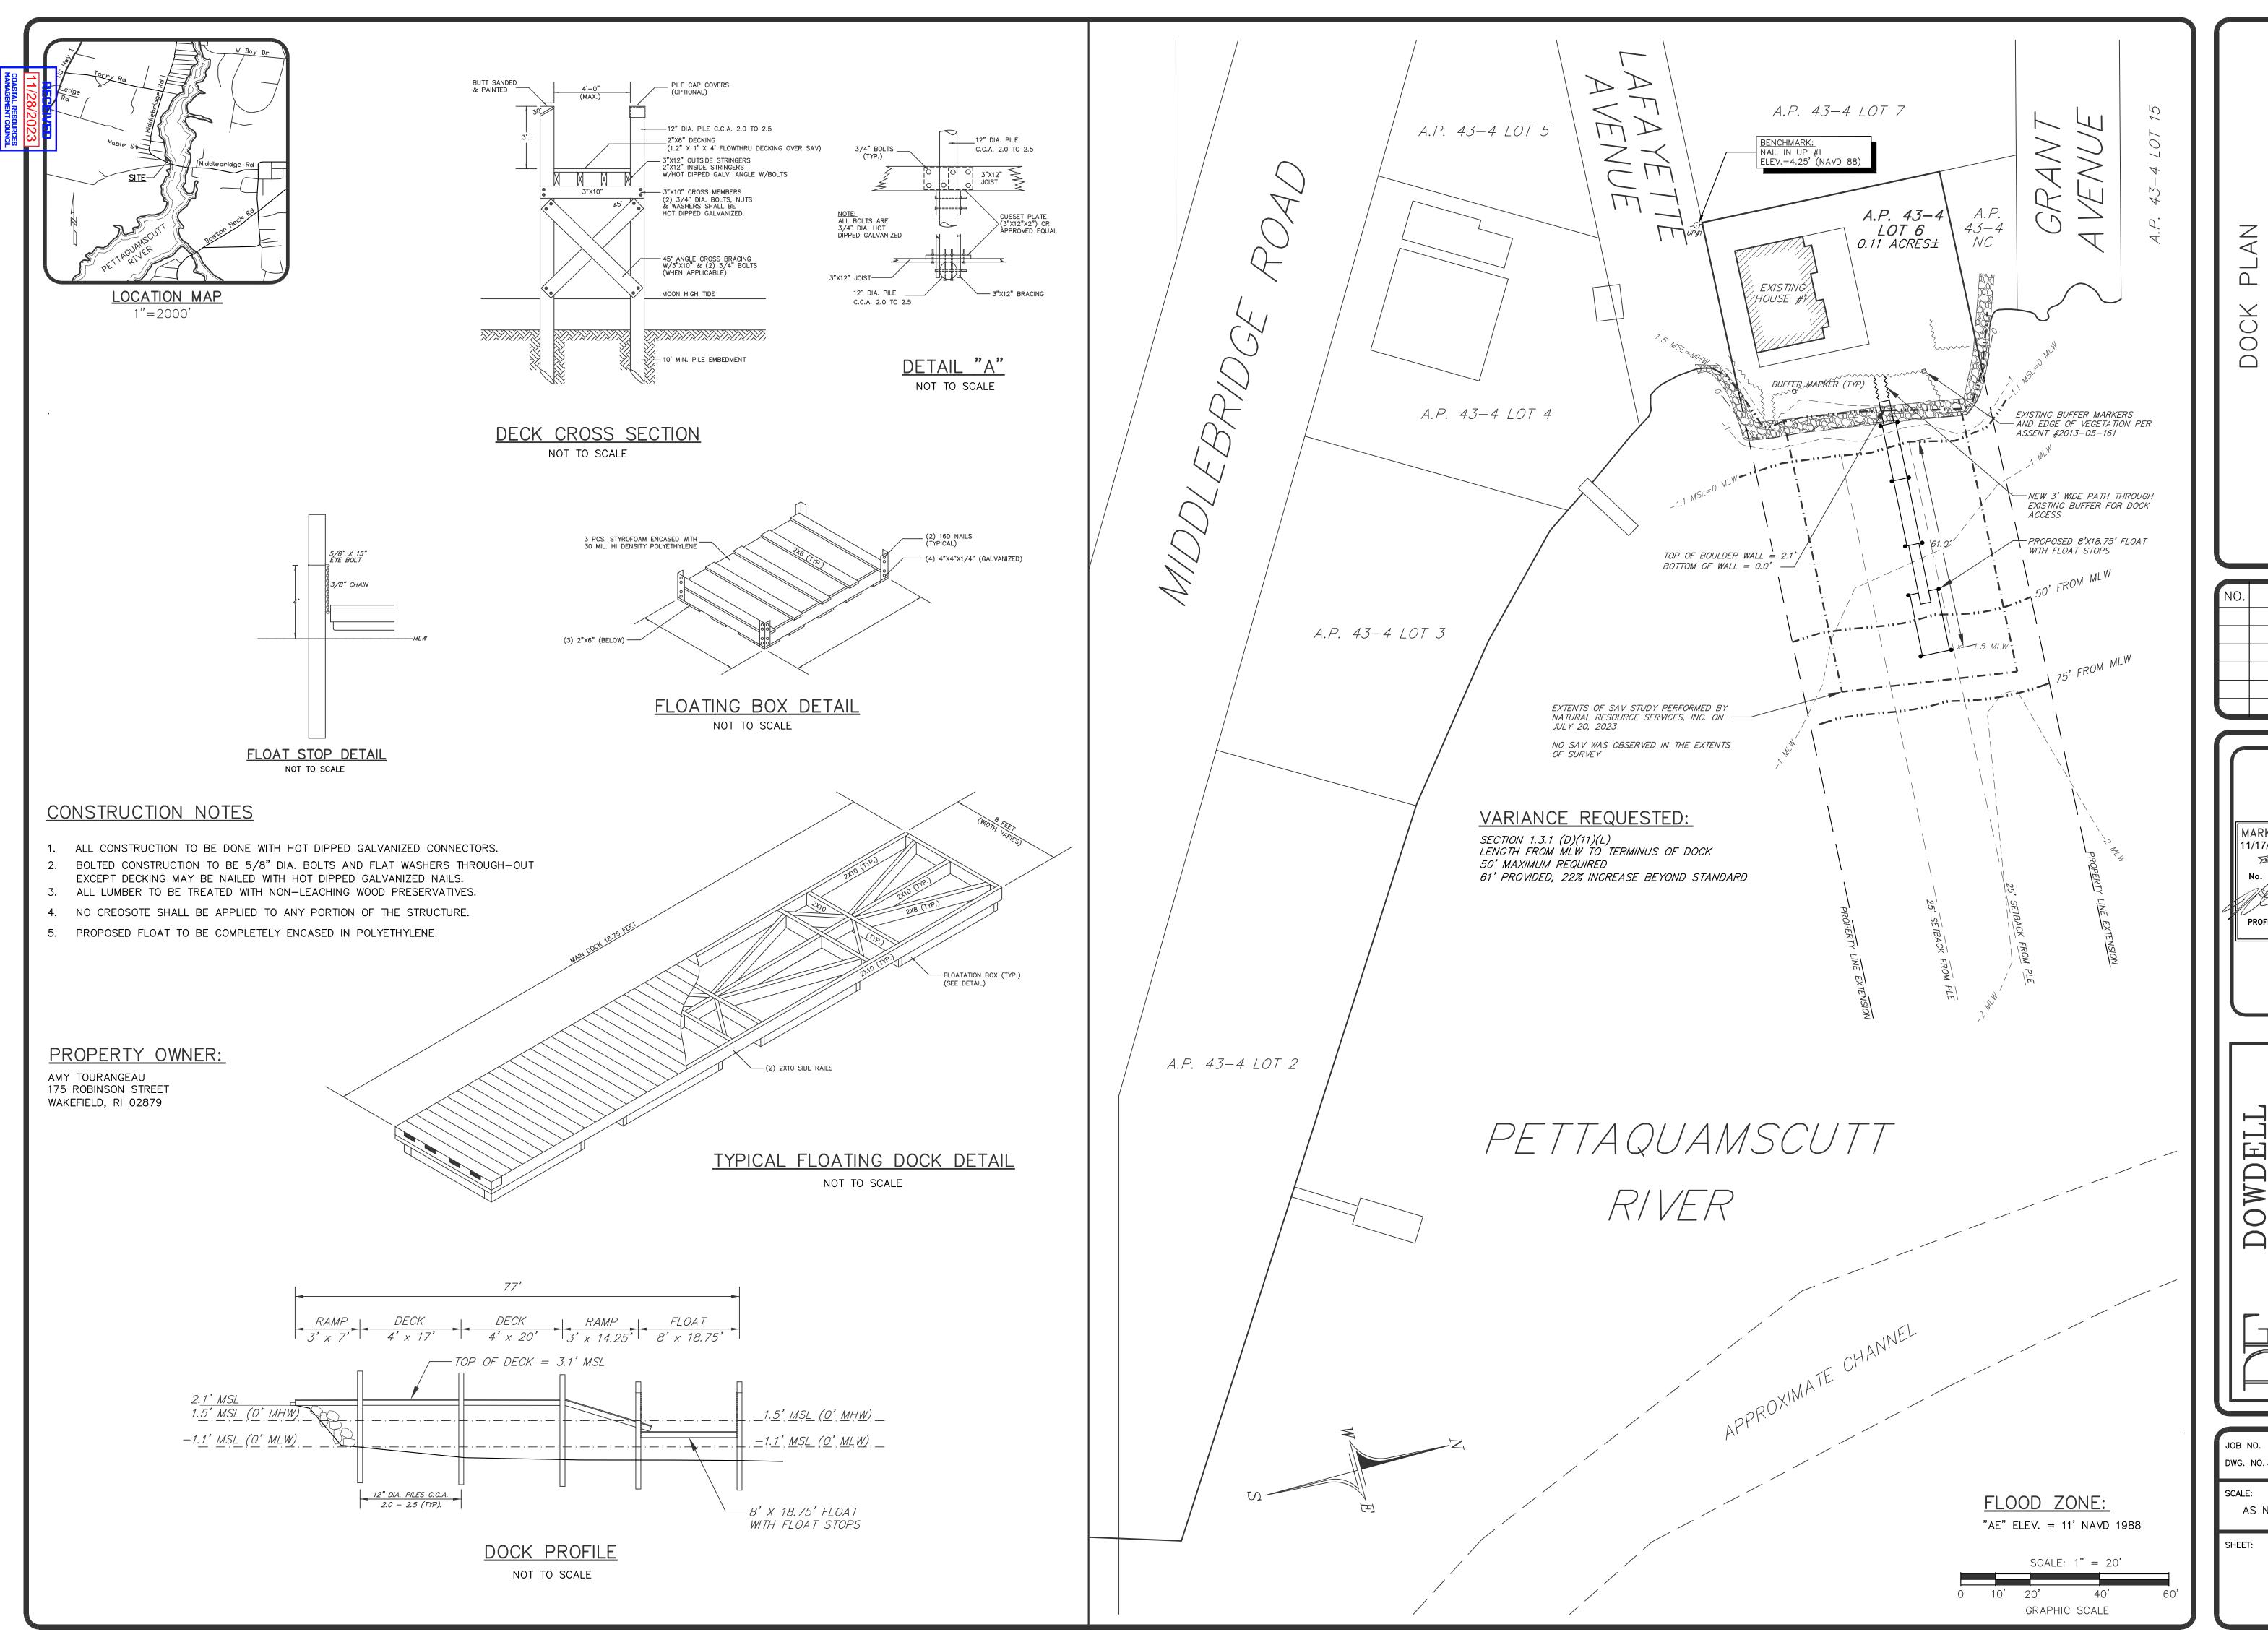

9 ANGE ASSESSOR'S SITUATED JTH KINGST(

REVISION

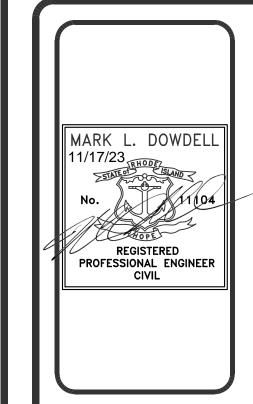

V/E				
JOB NO. 3622 DWG. NO. 3622-DCK	DRAWN BY: R.L.C. CHECKED: M.L.D. APPROVED: M.L.D.			
SCALE: AS NOTED	DATE: NOV. 16, 2023			
SHEET:				