



Oliver Stedman Government Center
4808 Tower Hill Road
Wakefield, RI 02879
(401)783-3370

NOTICE OF PUBLIC HEARING

CRMC File No.: **2022-01-010**

Date: **August 1, 2022**

In accordance with and pursuant to the provisions of the "Administrative Procedures Act", (Chapter 42-35 et. seq. of the General Laws of Rhode Island), and the Rules and Regulations of the Coastal Resources Management Council, a hearing will be held on the petition of:

**Department of Environmental Management
Division of Planning and Development
235 Promenade Street
Providence, RI 02908**

relative to Title 46, Chapter 23, of Section 6 A, B, C, D, E, Title 46 Chapter 23 Section 18(b), Title 46, Chapter 6, Section 1, Title 46, Chapter 6, Section 2 of the Rhode Island General Laws of 1956, as amended, for a State of Rhode Island Assent for: RIDEM to construct a new boardwalk comprised of precast piles, beams, and deck panels to be installed along the north side of the existing bulkhead over the existing impervious bituminous parking lot. A cast-in-place concrete wall will be constructed along the existing steel sheet pile wall alignment to support the south side of the boardwalk. Ancillary "bump-outs" along the southern side of the board walk include two shade structures, two patios, and two foot-wash stations. In addition to these bump-outs, numerous stairs and ramps will be located throughout the length of the boardwalk to provide ADA accessible access to boardwalk and shoreline. A 50-foot construction setback is required (per RICRMP 1.1.9.B), a variance from this requirement per section 1.1.7(A) of the RICRMP is requested. Additionally, the work proposed includes work on the beach bordering Type 1 waters, which is prohibited per RICRMP section 1.2.2 (A)(b). RIDEM requests a Special Exception to allow the work to proceed. Location of project: Roger Wheeler State Beach; 100 Sand Hill Cove Road, Narragansett, RI; Plat J, lot 35; Plat N, lot 175.


The hearing will be held at 6:00 p.m. on Tuesday, August 23, 2022 in Conference Room A, Department of Administration Building, One Capitol Hill, Providence, RI.

Parties interested in/or concerned with the above mentioned matter are invited to be present and/or represented by counsel at the above mentioned time and place. Individuals requesting interpreter services for the hearing impaired must notify the Council office at 783-3370 48 hours in advance of the hearing date.

Plans of the proposed work may be seen in the office of the Coastal Resources Management Council, Oliver H. Stedman Government Center, 4808 Tower Hill Road, Wakefield, Rhode Island, between the hours of 8:30 a.m. and 3:30 p.m., Monday through Friday.

Oral statements will be heard and recorded and statements may be submitted to the hearing officers at the time of hearing.

Signed this 1st day of August, 2022.

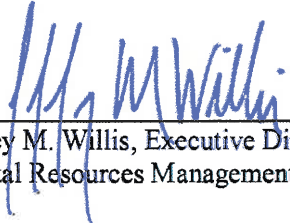

Jeffrey M. Willis, Executive Director
Coastal Resources Management Council

Account Number:	702891
Customer Name:	Pare Corporation
Customer Address:	Pare Corporation 8 BLACKSTONE VALLEY PLACE LINCOLN RI 02865
Contact Name:	Pare Corporation
Contact Phone:	4013344100
Contact Email:	
PO Number:	

Date:	08/03/2022
Order Number:	7611744
Prepayment Amount:	\$ 0.00

Column Count:	2.0000
Line Count:	57.0000
Height in Inches:	0.0000

Print

Product	#Insertions	Start - End	Category
NEO PVP The Providence Jrnl	1	08/09/2022 - 08/09/2022	Public Notices
NEO PVP providencejournal.com	1	08/09/2022 - 08/09/2022	Public Notices

Total Order Confirmation \$820.80

NOTICE OF PUBLIC HEARING

CRMC File No.: 2022-01-010

Date: August 1, 2022

In accordance with and pursuant to the provisions of the "Administrative Procedures Act", (Chapter 42-35 et. seq. of the General Laws of Rhode Island), and the Rules and Regulations of the Coastal Resources Management Council, a hearing will be held on the petition of:

Department of Environmental Management Division of
Planning and Development
235 Promenade Street
Providence, RI 02908

relative to Title 46, Chapter 23, of Section 6 A, B, C, D, E, Title 46 Chapter 23 Section 18(b), Title 46, Chapter 6, Section 1, Title 46, Chapter 6, Section 2 of the Rhode Island General Laws of 1956, as amended, for a State of Rhode Island Assent for: RIDEM to construct a new boardwalk comprised of precast piles, beams, and deck panels to be installed along the north side of the existing bulkhead over the existing impervious bituminous parking lot. A cast-in-place concrete wall will be constructed along the existing steel sheet pile wall alignment to support the south side of the boardwalk. Ancillary "bump-outs" along the southern side of the boardwalk include two shade structures, two patios, and two foot-wash stations. In addition to these bump-outs, numerous stairs and ramps will be located throughout the length of the boardwalk to provide ADA accessible access to boardwalk and shoreline. A 50-foot construction setback is required (per RICRMP 1.1.9.B), a variance from this requirement per section 1.1.7(A) of the RICRMP is requested. Additionally, the work proposed includes work on the beach bordering Type 1 waters, which is prohibited per RICRMP section 1.2.2 (A)(b). RIDEM requests a Special Exception to allow the work to proceed. Location of project: Roger Wheeler State Beach; 100 Sand Hill Cove Road, Narragansett, RI; Plat J, lot 35; Plat N, lot 175.

The hearing will be held at 6:00 p.m. on Tuesday, August 23, 2022 in Conference Room A, Department of Administration Building, One Capitol Hill, Providence, RI.

Parties interested in/or concerned with the above mentioned matter are invited to be present and/or represented by counsel at the above mentioned time and place. Individuals requesting interpreter services for the hearing impaired must notify the Council office at 783-3370 48 hours in advance of the hearing date.

Plans of the proposed work may be seen in the office of the Coastal Resources Management Council, Oliver H. Stedman Government Center, 4808 Tower Hill Road, Wakefield, Rhode Island, between the hours of 8:30 a.m. and 3:30 p.m., Monday through Friday.

Oral statements will be heard and recorded and statements may be submitted to the hearing officers at the time of hearing.

Signed this 1st day of August, 2022.
Jeffrey M. Willis,
Executive Director Coastal Resources
Management Council

Lisa Turner

From: Lisa Turner <lturner@crmc.ri.gov>
Sent: Wednesday, August 3, 2022 10:08 AM
To: 'tiffany.maughn@strongbowgroup.com'; 'cforsyth@strongbowgroup.com'
Subject: CRMC Public Hearing Notification - CRMC File 2022-01-010 RIDEM, Narragansett
Attachments: Public Hearing Notice -- 2022-01-010 RIDEM - Narragansett.pdf

Good Morning: As requested in your email to CRMC of March 18, 2022, please see attached notification of Public Hearing for the CRMC 2022-01-010 for the RI Department of Environmental Management project at Roger Wheeler Beach consisting of a new boardwalk.

Please feel free to contact me if you have any questions regarding the hearing/meeting.

Thank you!

Lisa A. Turner
[Coastal Resources Management Council](#)
Oliver Stedman Government Center
4808 Tower Hill Road; Room 116
Wakefield, RI 02879
401-783-3370

Lisa Turner

From: Lisa Turner <lturner@crmc.ri.gov>
Sent: Wednesday, August 3, 2022 10:14 AM
To: 'ssbarnet@earthlink.net'
Subject: FW: CRMC Public Hearing Notification - CRMC File 2022-01-010 RIDEM, Narragansett
Attachments: Public Hearing Notice -- 2022-01-010 RIDEM - Narragansett.pdf

Good Morning: As requested in your letter to CRMC dated March 18, 2022, please see attached notification of Public Hearing for CRMC file 2022-01-010, the RI Department of Environmental Management project at Roger Wheeler Beach consisting of a new boardwalk.

Please feel free to contact me if you have any questions regarding the hearing/meeting.

Thank you!

Lisa A. Turner
[Coastal Resources Management Council](#)
Oliver Stedman Government Center
4808 Tower Hill Road; Room 116
Wakefield, RI 02879
401-783-3370

CRMC Mailing List for Department of Environmental Management
CRMC File Number 2022-01-010

Department of Environmental Management
Division of Planning and Development
235 Promenade Street
Providence, RI 02908
David.decost@dem.ri.gov

Arthur Zeman
RIDEM/Planning & Development
235 Promenade Street
Providence, RI 02908

Helen Barnet
1810 Cutlass Cove Drive
Vero Beach, FL 32963
ssbarnet@earthlink.net

Helen Barnet, PhD
104 Sand Hill Cove Road
Narragansett, RI 02882

William & Judith Lenhart
6 Geranium Court
Homosassa, FL 34446

John Lamagna
15 Little Lake Road
Ossining, NY 10562

Paul Kleniewski Rev Tr
27 Stanton Avenue
Narragansett, RI 02882

Fred Cohn
57 Hickory Drive
New Canaan, CT 06840

Anna Kolodner
26 Columbia Street
Brookline, MA 02446

David Giardino
55 Rock Way
East Greenwich, RI 02818

34 Green Meadow, LLC
459 Allen Street

Britain, CT 06053

Edwin Joerg
1411 Washington Valley Rd
Bridgewater, NJ 08807

Thomas McDonald
51 Stanton Avenue
Narragansett, RI 02882

Alicia Pantaleo Rev Tr
44 Harrisons Trail
Hopewell Junction, NY 12533

Patricia Petronio Irrev Tr
55 Stanton Avenue
Narragansett, RI 02882

~~Catherine Forsyth
507 Coudert Place
Wyeoff, NY 07481~~

Catherine Horst-Forsyth
98 Sand Hill Road
Narragansett, RI 02882
cforsyth@strongbowgroup.com

Tiffany Maughn
Strongbow Consulting Group
Tiffany.maughn@strongbowgroup.com

CRMC (2022-01-010)
O. S. Government Center
4808 Tower Hill Road
Wakefield, RI 02879

Pare Corporation
Attn: Sarah Pierce, Sr Env Sci
8 Blackstone Valley Pl
Lincoln, RI 02865
spierce@parecorp.com



State of Rhode Island
Coastal Resources Management Council
Oliver H. Stedman Government Center
4808 Tower Hill Road, Suite 3
Wakefield, RI 02879-1900

(401) 783-3370
Fax (401) 783-2069

PUBLIC NOTICE

File Number: 2022-01-010

Date: February 21, 2022

This office has under consideration the application of:

**Department of Environmental Management
Division of Planning and Development
235 Promenade Street
Providence, RI 02908**

for a State of Rhode Island Assent to construct and maintain: RIDEM proposes to construct a new boardwalk comprised of precast piles, beams, and deck panels to be installed along the north side of the existing bulkhead over the existing impervious bituminous parking lot. A cast-in-place concrete wall will be constructed along the existing steel sheet pile wall alignment to support the south side of the boardwalk. Ancillary "bump-outs" along the southern side of the board walk include two shade structures, two patios, and two foot-wash stations. In addition to these bump-outs, numerous stairs and ramps will be located throughout the length of the boardwalk to provide ADA accessible access to boardwalk and shoreline. A 50-foot construction setback is required (per RICRMP 1.1.9.B), a variance from this requirement per section 1.1.7(A) of the RICRMP is requested. Additionally, the work proposed includes work on the beach bordering Type 1 waters, which is prohibited per RICRMP section 1.2.2 (A)(b). RIDEM requests a Special Exception to allow the work to proceed.

Project Location:	100 Sand Hill Cove Road
City/Town:	Narragansett
Plat/Lot:	J N / 35 175
Waterway:	Block Island Sound

Plans of the proposed work may be seen at the CRMC office in Wakefield.

In accordance with the Administrative Procedures Act (Chapter 42-35 of the Rhode Island General Laws) you may request a hearing on this matter.

You are advised that if you have good reason to enter protests against the proposed work it is your privilege to do so. It is expected that objectors will review the application and plans thoroughly, visit site of proposed work if necessary, to familiarize themselves with the conditions and cite what law or laws, if any, would in their opinion be violated by the work proposed.

If you desire to protest, you must attend the scheduled hearing and give sworn testimony. A notice of the time and place of such hearing will be furnished you as soon as possible after receipt of your request for hearing. If you desire to request a hearing, to receive consideration, it should be in writing (**with your correct mailing address, e-mail address and valid contact number**) and be received at this office on or before March 21, 2022.

Index of Drawings

Sheet No.	Dwg. No.	Description
1	-	COVER SHEET
2	1.0	GENERAL NOTES AND LEGEND
3	2.0	EXISTING SITE PLAN
4	2.1	DEMOLITION AND EROSION CONTROL PLAN
5	2.2	EROSION CONTROL DETAILS
6	3.0	PROPOSED SITE PLAN
7	3.1	PROPOSED SECTIONS AND DETAILS
8	3.2	TIMBER SHADE STRUCTURE DETAILS
9	3.3	VIEWING PLATFORM SECTION
10	3.4	STAIR AND RAMP DETAILS
11	4.0	HANDRAIL DETAILS
12	4.1	MISCELLANEOUS DETAILS
13	4.2	MISCELLANEOUS WATER DETAILS

STATE OF RHODE ISLAND



DEPARTMENT OF ENVIRONMENTAL MANAGEMENT DIVISION OF PLANNING AND DEVELOPMENT ROGER WHEELER STATE BEACH BOARDWALK

NARRAGANSETT, RHODE ISLAND

Pare Project No. 19131.00



PARE CORPORATION
ENGINEERS - SCIENTISTS - PLANNERS
10 LINCOLN ROAD, SUITE 210
FOXBORO, MA 02035
508-543-1755

DECEMBER 2021



Locus Map
Scale: 1" = 1000'



NOT FOR CONSTRUCTION
NOT FOR CONSTRUCTION



- ENFORCING STEEL NOTES**

REINFORCING BARS SHALL BE DETAILED IN ACCORDANCE WITH ACI 318S - "DETAILS AND DETAILING OF CONCRETE"

- AT NECESSARY SPACES OR HOOKED AT DISCONTINUOUS ENDS.

ALL REINFORCEMENT SHALL BE CONTINUOUS THROUGH CONSTRUCTION JOINTS, AROUND CORNERS, AND LAPPED

- 18" PRESTRESSED CONCRETE PILE = (80) 35'-0"

REQUIREMENTS LISTED IN THIS NOTE. REFER TO THE SUBSURFACE INVESTIGATION BORING LOGS BY PARE CORPORATION, PROJECT NUMBER 19131.00, DATED BETWEEN JANUARY 15 2020 AND JANUARY 16 2020 FOR

-

DESIGN CRITERIA

- THE CLASS D, $F_{\text{D}} = 1.0$ $S_{\text{MS}} = 0.2620$
 $F_{\text{D}} = 1.0$ $S_{\text{MS}} = 0.2620$

5.05 = 0.175
5.01 = 0.003

- ## ABBREVIATIONS

BCP • BITUMINOUS CONCRETE PAVEMENT




1. THE CONTRACTOR AND RELEVANT SUBCONTRACTORS SHALL READ AND UNDERSTAND THE RICHING ASSENT PERMIT

13. ALL ON-SITE AND OFF-SITE DRAINAGE STRUCTURES AND PIPING SHALL BE JETTED AND CLEANED UPON COMPLETION OF THE SITE WORK.

1. SPILLS AND LEAKS SHALL BE AVOIDED THROUGH FREQUENT INSPECTION OF EQUIPMENT AND MATERIAL STORAGE

7. THE EQUIPMENT OPERATOR SHALL FULLY MONITOR FUELING OPERATIONS TO EQUIPMENT AND VEHICLES AT ALL TIMES.

8. IN THE CASE OF SMALL AMOUNTS OF SOIL CONTAMINATION, SUCH SOIL SHALL BE PLACED IN 55 GALLON DRUMS

1. ALL EXISTING CONDITIONS SHOWN SHALL BE CONSIDERED APPROXIMATE AND NOT BASED ON THE BEST AVAILABLE

CONFLICTS ARE DISCOVERED, THE CONTRACTOR SHALL NOTIFY THE OWNER AND THE ENGINEER PRIOR TO INSTALLATION OF ANY PORTION OF THE SITE WORK WHICH WOULD BE AFFECTED. NO FIELD ADJUSTMENTS IN

9. CONTRACTOR IS REQUIRED TO APPLY FOR, OBTAIN, AND PAY ALL FEES ASSOCIATED WITH CONSTRUCTION PHASE

- TOWN OF NARRAGANSETT DEPARTMENT OF PUBLIC WORKS PERMITS

4. TORQUE LIMITATIONS PROVIDED IN THE PLANS ARE GREATEST WHEN SPECIFIED OTHERWISE.

1. CONCRETE WORK SHALL CONFORM TO THE LATEST EDITION OF ACI 318 -- "BUILDING CODE REQUIREMENTS FOR

1. FOR THE PURPOSE OF THIS PROJECT

- ANY DISCREPANCIES ON THESE PLANS WITH REGARD TO DIMENSIONS OR CONDITIONS SHALL BE BROUGHT TO THE ATTENTION OF THE ENGINEER BEFORE PROCEEDING WITH THE AFFECTED PORTION OF WORK.

VERTICAL DATUM: NORTH AMERICAN VERTICAL DATUM OF 1988 (NAVD88) AS ESTABLISHED BY NOS TIDAL BENCHES

10. THE CONTRACTOR SHALL PROTECT ALL ADJACENT STRUCTURES AND UTILITIES. THE CONTRACTOR SHALL BE RESPONSIBLE FOR REPAIR OF ALL DAMAGE TO ADJACENT STRUCTURES AND UTILITIES AT NO ADDITIONAL COST TO THE OWNER.

12. PRIOR TO COMMENCING WORK, THE CONTRACTOR SHALL VISIT THE SITE AND SHALL NOTIFY THE ENGINEER OF ANY ADDITIONAL UTILITIES, STRUCTURES, OR ANY OTHER ELEMENTS WHICH MAY IMPEDE WORK. UTILITY AND/OR

14. ALL CONSTRUCTION ACTIVITIES SHALL BE CONFINED TO THE LIMITS OF WORK AND TEMPORARY EASEMENTS DEFINED

15. THE CONTRACTOR WILL BE REQUIRED TO SUBMIT A CONSTRUCTION SCHEDULE TO THE OWNER WITHIN 5 DAYS OF AWARD. THE CONTRACTOR SHALL UPDATE SCHEDULE AS NEEDED THROUGHOUT THE COURSE OF WORK.

17. THE CONTRACTOR SHALL MAINTAIN A SECURE SITE AND PROVIDE APPROPRIATE SAFETY MEASURES TO PREVENT ACCIDENTS. THE SAFETY MEASURES SHALL INCLUDE, BUT NOT BE LIMITED TO SIGNAGE, BARRICADES, FENCES,

16. IN CASE OF CONTRADICTION BETWEEN THE DRAWINGS, THE SPECIFICATIONS, AND THE CODES, OR IF ANY CHANGE REQUIRED, THE CONTRACTOR SHALL INFORM THE ENGINEER IMMEDIATELY. NO CHANGE SHALL BE MADE WITHOUT THE ENGINEER'S APPROVAL.

- THE OWNERS DIRECTS THE WORK TO BE COMPLETED

DEMOLITION NOTES:


5. CONTRACTOR TO BE AWARE OF SELECTIVE DEDUCTION AT ALL SECTIONS OF WORK. CONTRACTOR WILL BE

6. THE CONTRACTOR SHALL REMOVE ITEMS TO BE DEMOLISHED AS INDICATED ON THE DRAWINGS WITH CARE AND




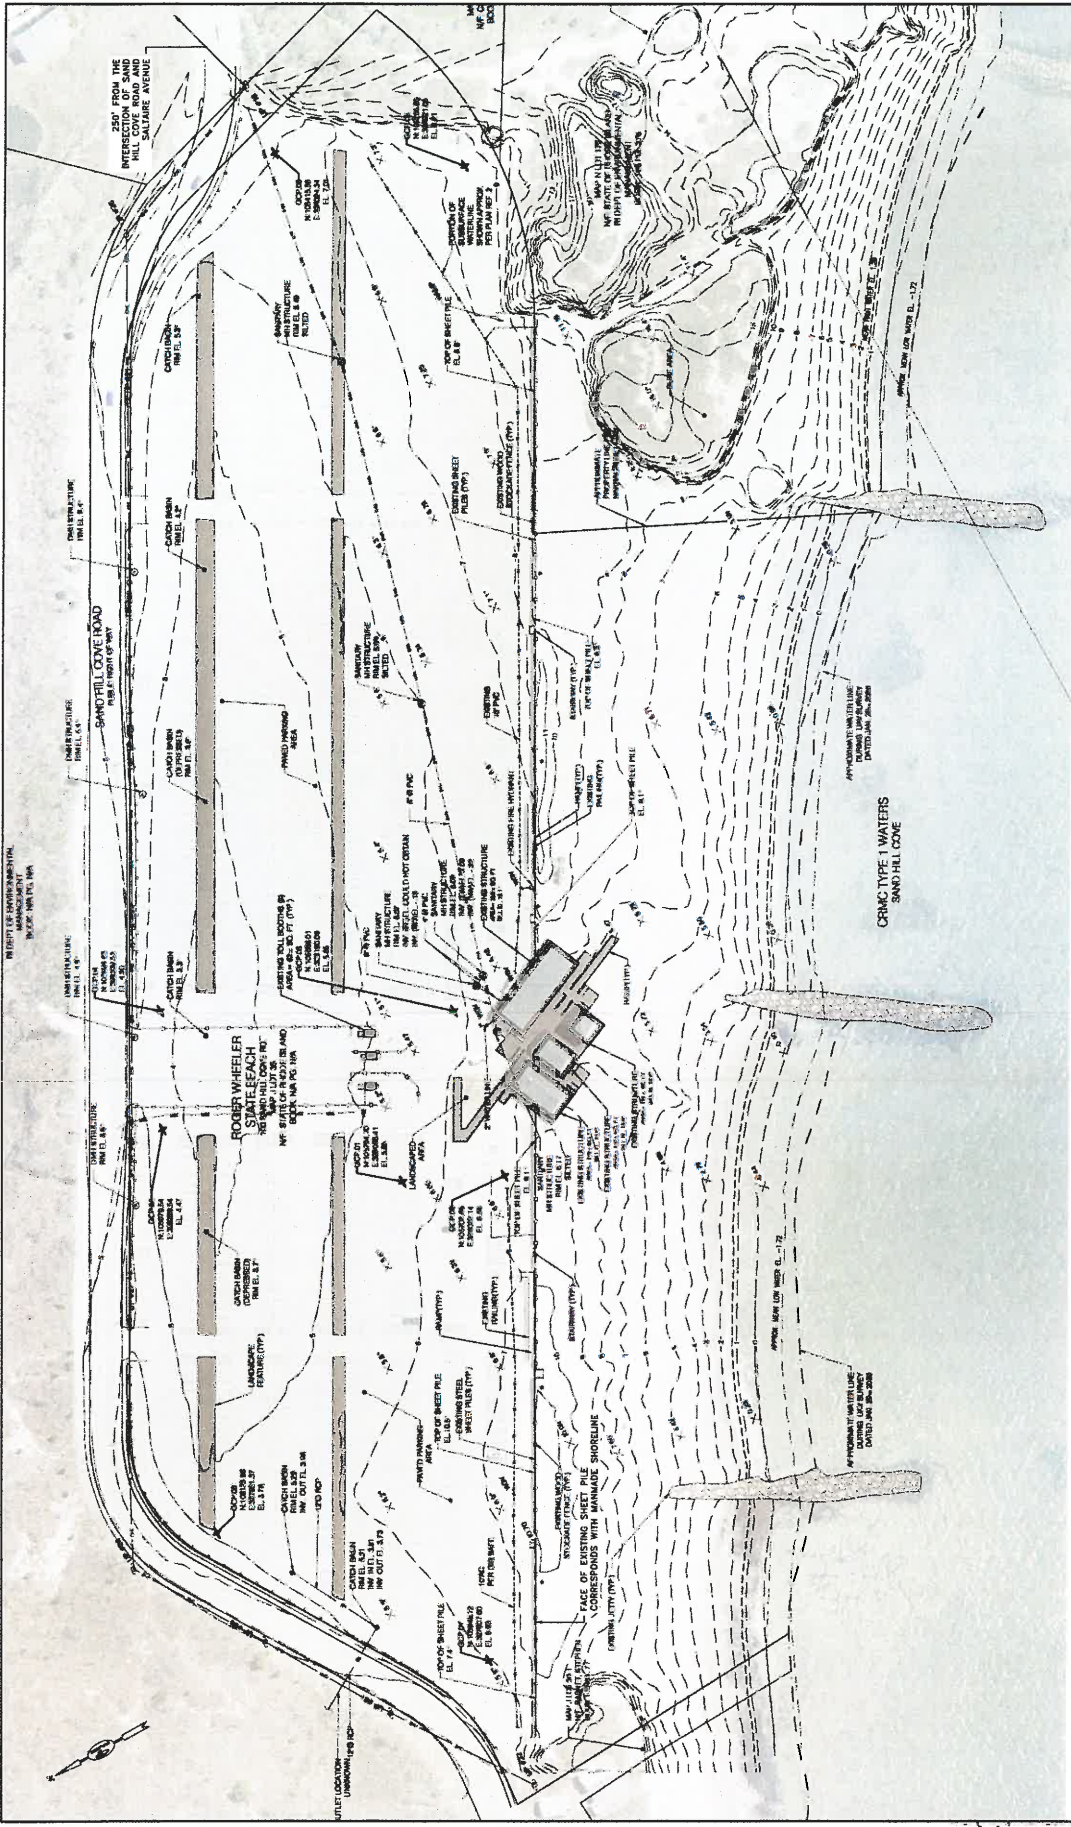


EXISTING SITE PLAN
SCALE: 1"=40'

- NOTES:




---	--	--	--	---	--	----------------------

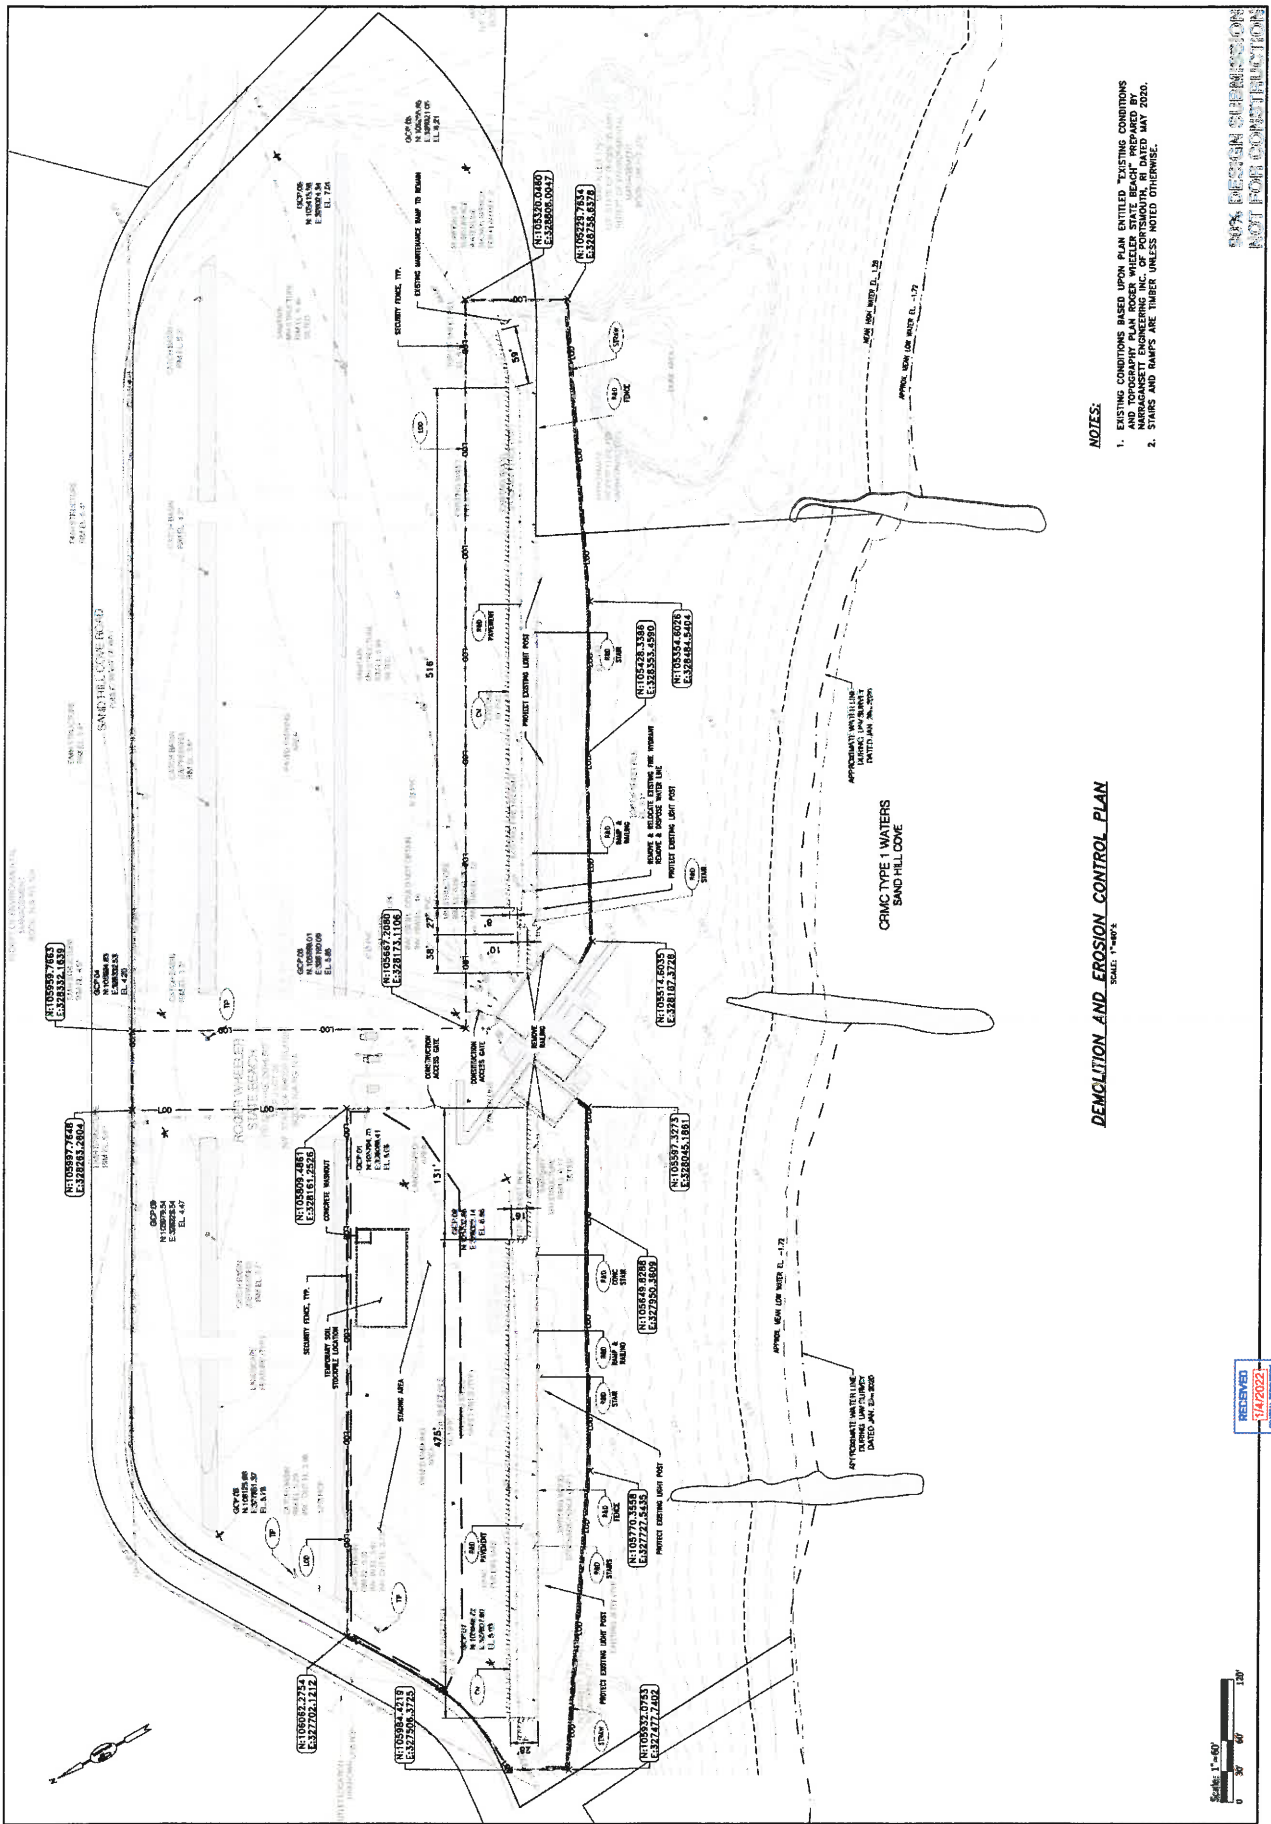

NOT FOR CONSTRUCTION


RECEIVED
1/14/2022
NARRAGANSETT ENGINEERING INC.

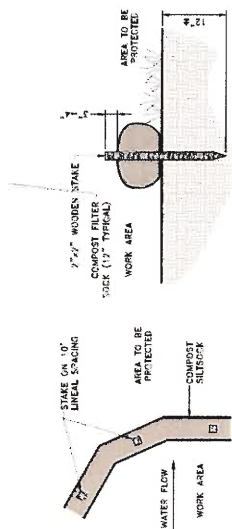[illegible]

NOTES:


1. COMPOST/ SOIL/ ROCK/ SEED FILL TO MEET APPLICATION REQUIREMENTS.

COMPOST FILTER SOCK DETAIL

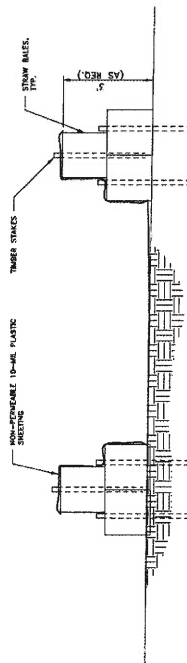NOT TO SCALE
DO NOT SCALE

CONCRETE WASHOUT

FILE WAS NOT TO SCALE

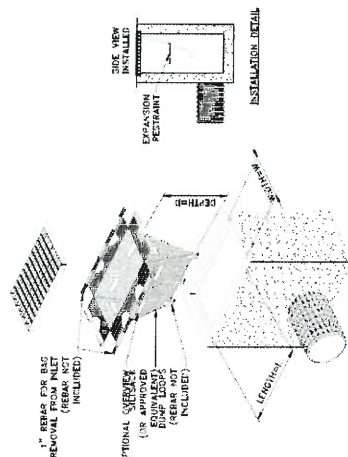


NOTES:

1. INLET PROTECTION SHALL BE CLEANED OF SILT AND DEBRIS ON A REGULAR BASIS AS REQUIRED BY PROJECT SPECIFIC SWPPP.
2. INSPECTIONS SHALL BE DONE AFTER EACH RAIN EVENT AND AT A MINIMUM EVERY TWO WEEKS AND AS REQUIRED BY PROJECT SPECIFIC SWPPP.


TIP

COLLECTION

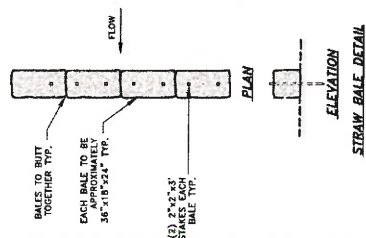

STRAW BALE DETAIL

NOT TO SCALE

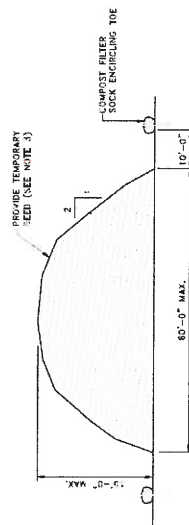

50°-0° MAY


NOTES:

- PRIOR TO CONSTRUCTION THE CONTRACTOR SHALL PREPARE A PLAN SHOWING THE PROPOSED LOCATION OF ALL STOCKPILE AREAS.
- THE STOCKPILE AREA SHALL NOT EXCEED SPECIFIED DIMENSIONS WITHOUT APPROVAL FROM ENGINEER.
- STOCKPILED ERODIBLE MATERIAL THAT WILL NOT BE USED FOR GREATER THAN 14 DAYS SHALL BE STABILIZED WITH TEMPORARY SEED IMMEDIATELY FOLLOWING PLACEMENT. USE RIDOT STD. M-18.10.5 SEED MIX. USE MADOT STD. M-6.0.3.1 EROSION SEED.

ERODIBLE MATERIAL STOCKPILE

ARTERIAL

DEAN SUBMISSION
NOT FOR CONSTRUCTION

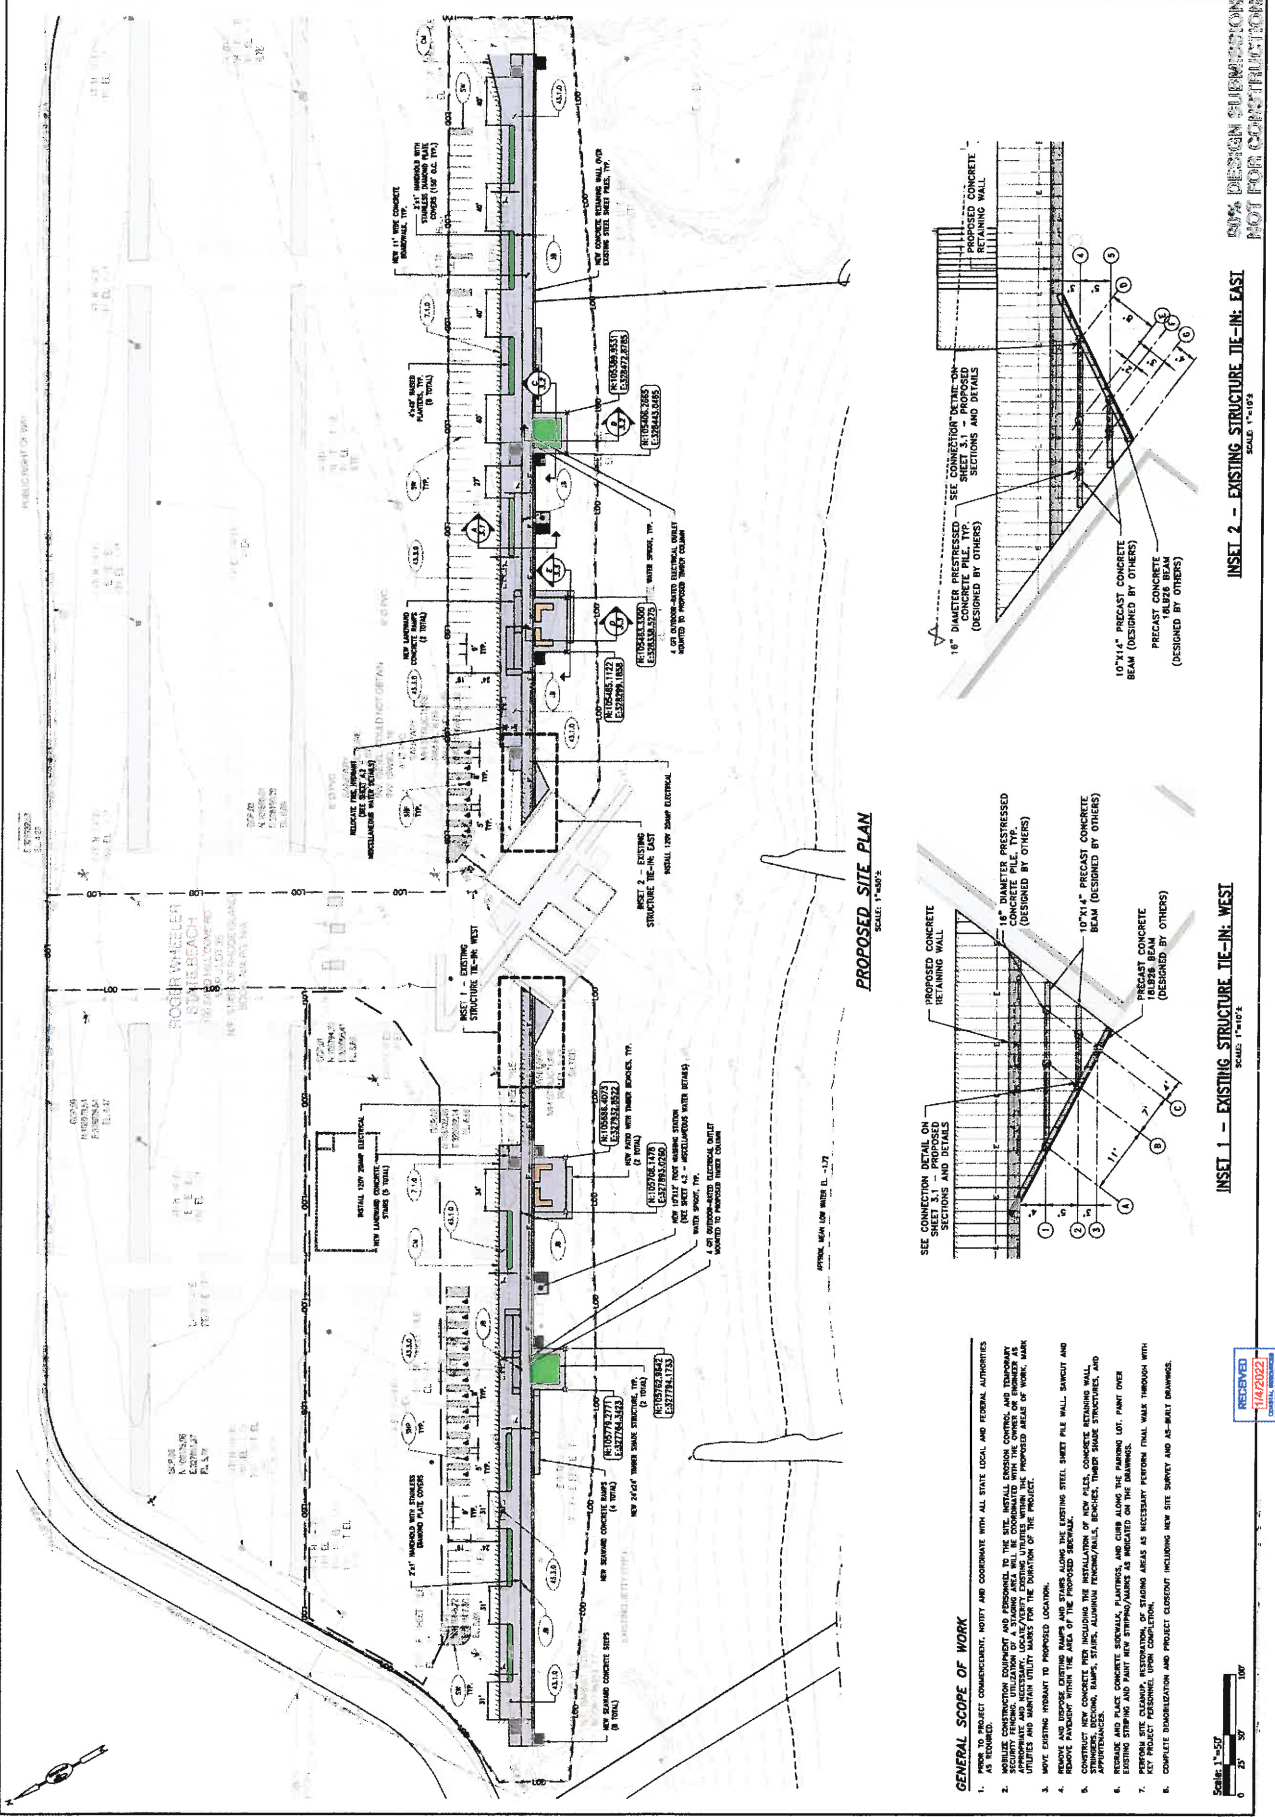

GENERAL SCOPE OF WORK

8. COMPLETE DEMOLITION AND PROJECT CLEANUP INCLUDING NEW SITE SURVEY AND AS-BUILT DRAWINGS.




SHEET 1-57




PROPOSED SITE PLAN

SCALE: 1"=50'

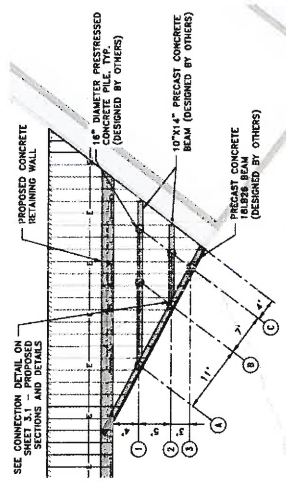

INSET 1 - EXISTING STRUCTURE TIE-IN WEST

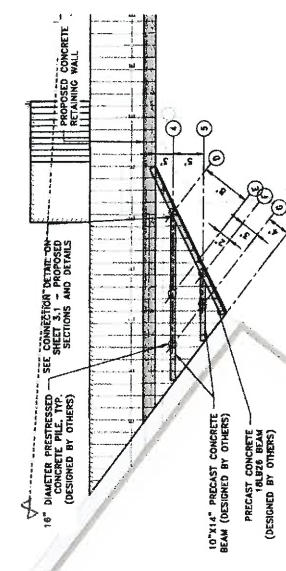

INSET 2 - EXISTING STRUCTURE TIE-IN EAST


PARE
CORPORATION

STATE OF RHODE ISLAND
DEPARTMENT OF ENVIRONMENTAL MANAGEMENT
NARRAGANSETT, RHODE ISLAND
BOARDWALK
ROGER WHEELER STATE BEACH

DESIGN: J. BARTHELEME
No. 7587
PROFESSIONAL ENGINEER
(CIVIL)

DATE: DECEMBER 2021
SCALE: AS NOTED
DESIGNED BY: JAO
CHECKED BY: JAO
DRAWN BY: JNC
APPROVED BY: JAO
PROPOSED
SITE PLAN

SHEET NO. 3.0

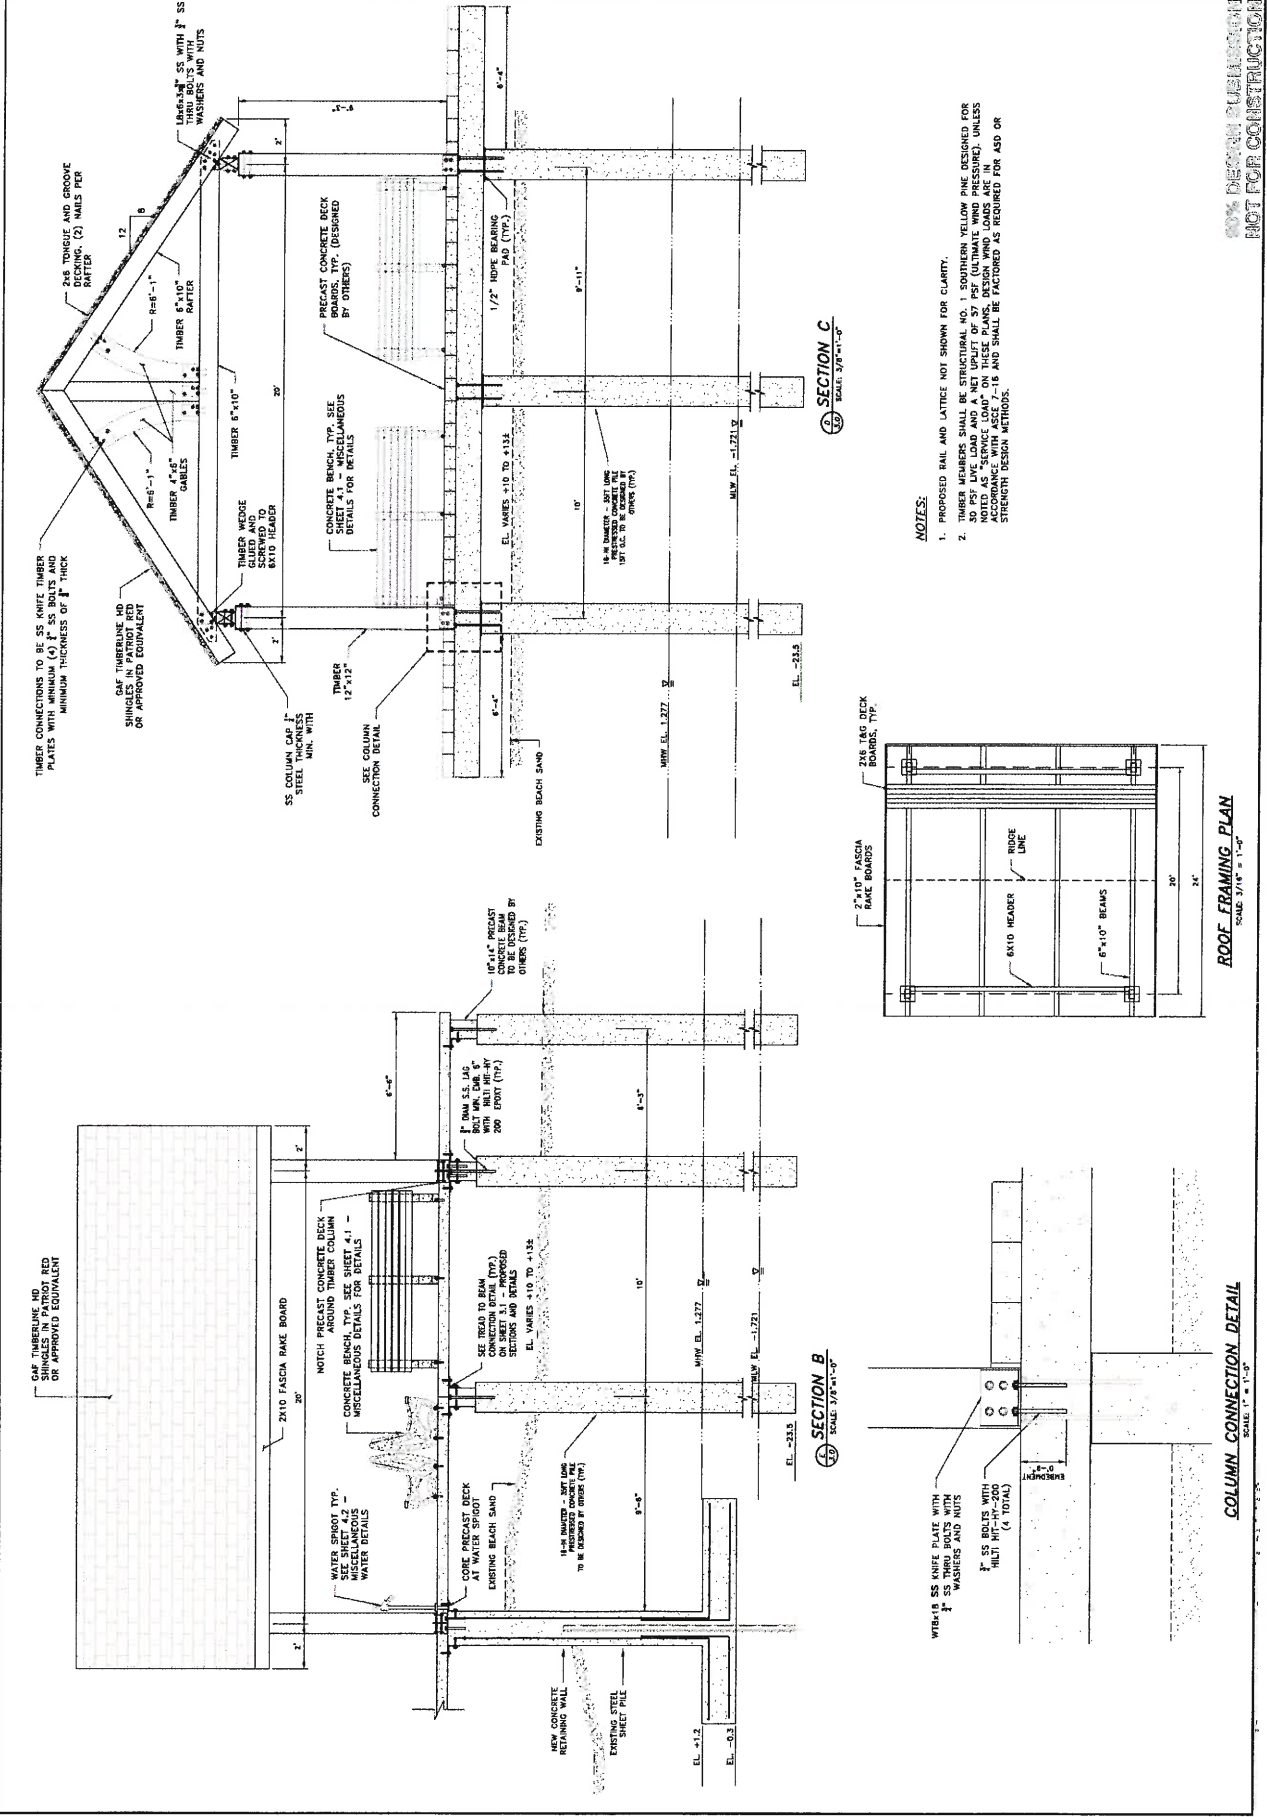

ROGER WHEELER STATE BEACH
BOARDWALK
NARRAGANSETT, RHODE ISLAND
RHODE ISLAND DEPARTMENT OF ENVIRONMENTAL MANAGEMENT

DATE: 11/14/2022
PROJECT NO.: 7587
SHEET NO.: 3.2

DESIGNED BY: [Signature]
CHECKED BY: [Signature]
APPROVED BY: [Signature]

PROJECT NO.: 7587
DATE: DECEMBER 2021
SCALE: AS NOTED
DESIGNED BY: [Signature]
CHECKED BY: [Signature]
APPROVED BY: [Signature]


NOTES:
1. PROPOSED RAIL AND LATTICE NOT SHOWN FOR CLARITY.

SCALE ADJUSTMENT GUIDE
0" 1"
BAR IS ONE INCH ON
ORIGINAL DRAWING

ROGER WHEELER STATE BEACH
BOARDWALK
NARAGANSETT, RHODE ISLAND
RHODE ISLAND DEPARTMENT OF ENVIRONMENTAL MANAGEMENT

[illegible]


VIEWING PLATFORM
SECTIONS


3.3

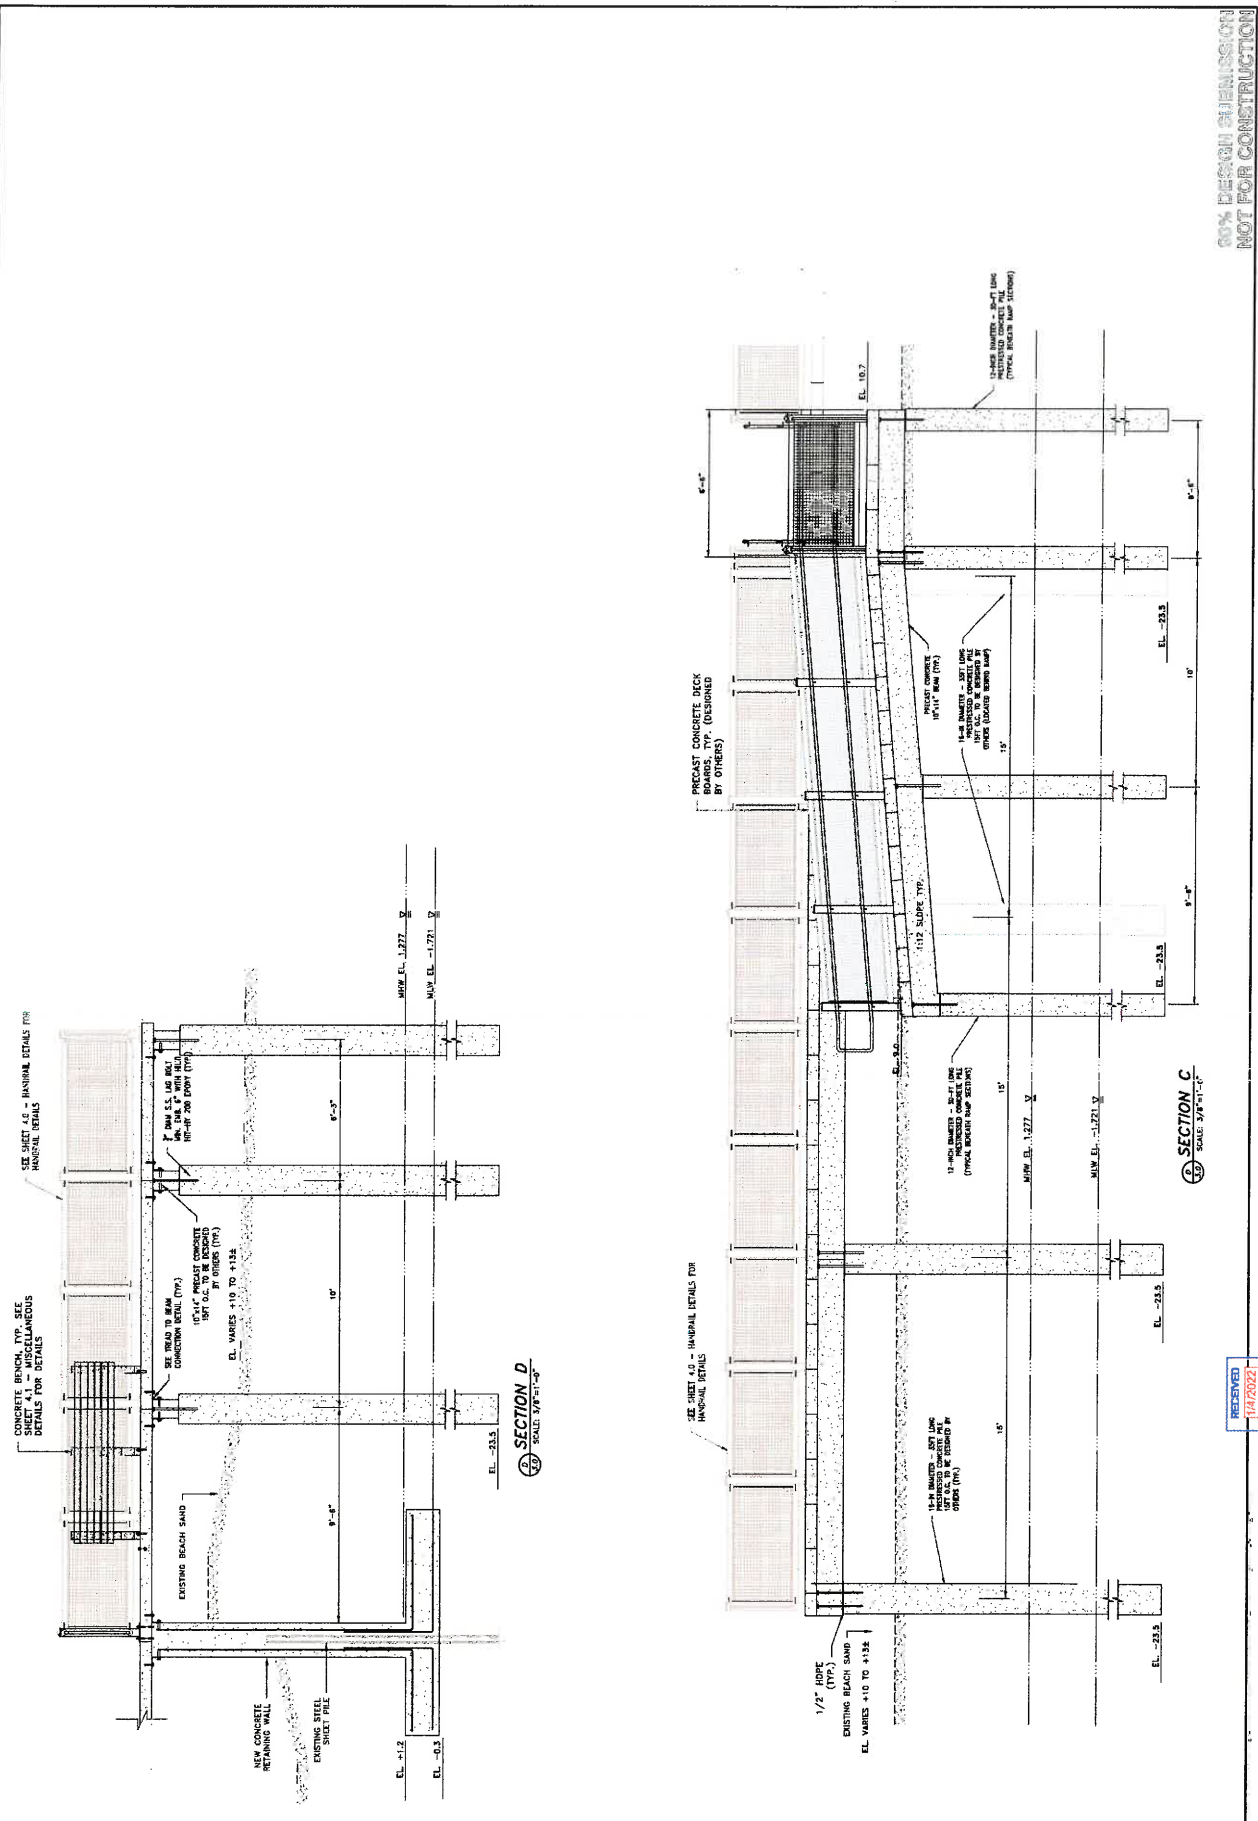

NOT FOR CONSTRUCTION


RECEIVED
1/4/2022

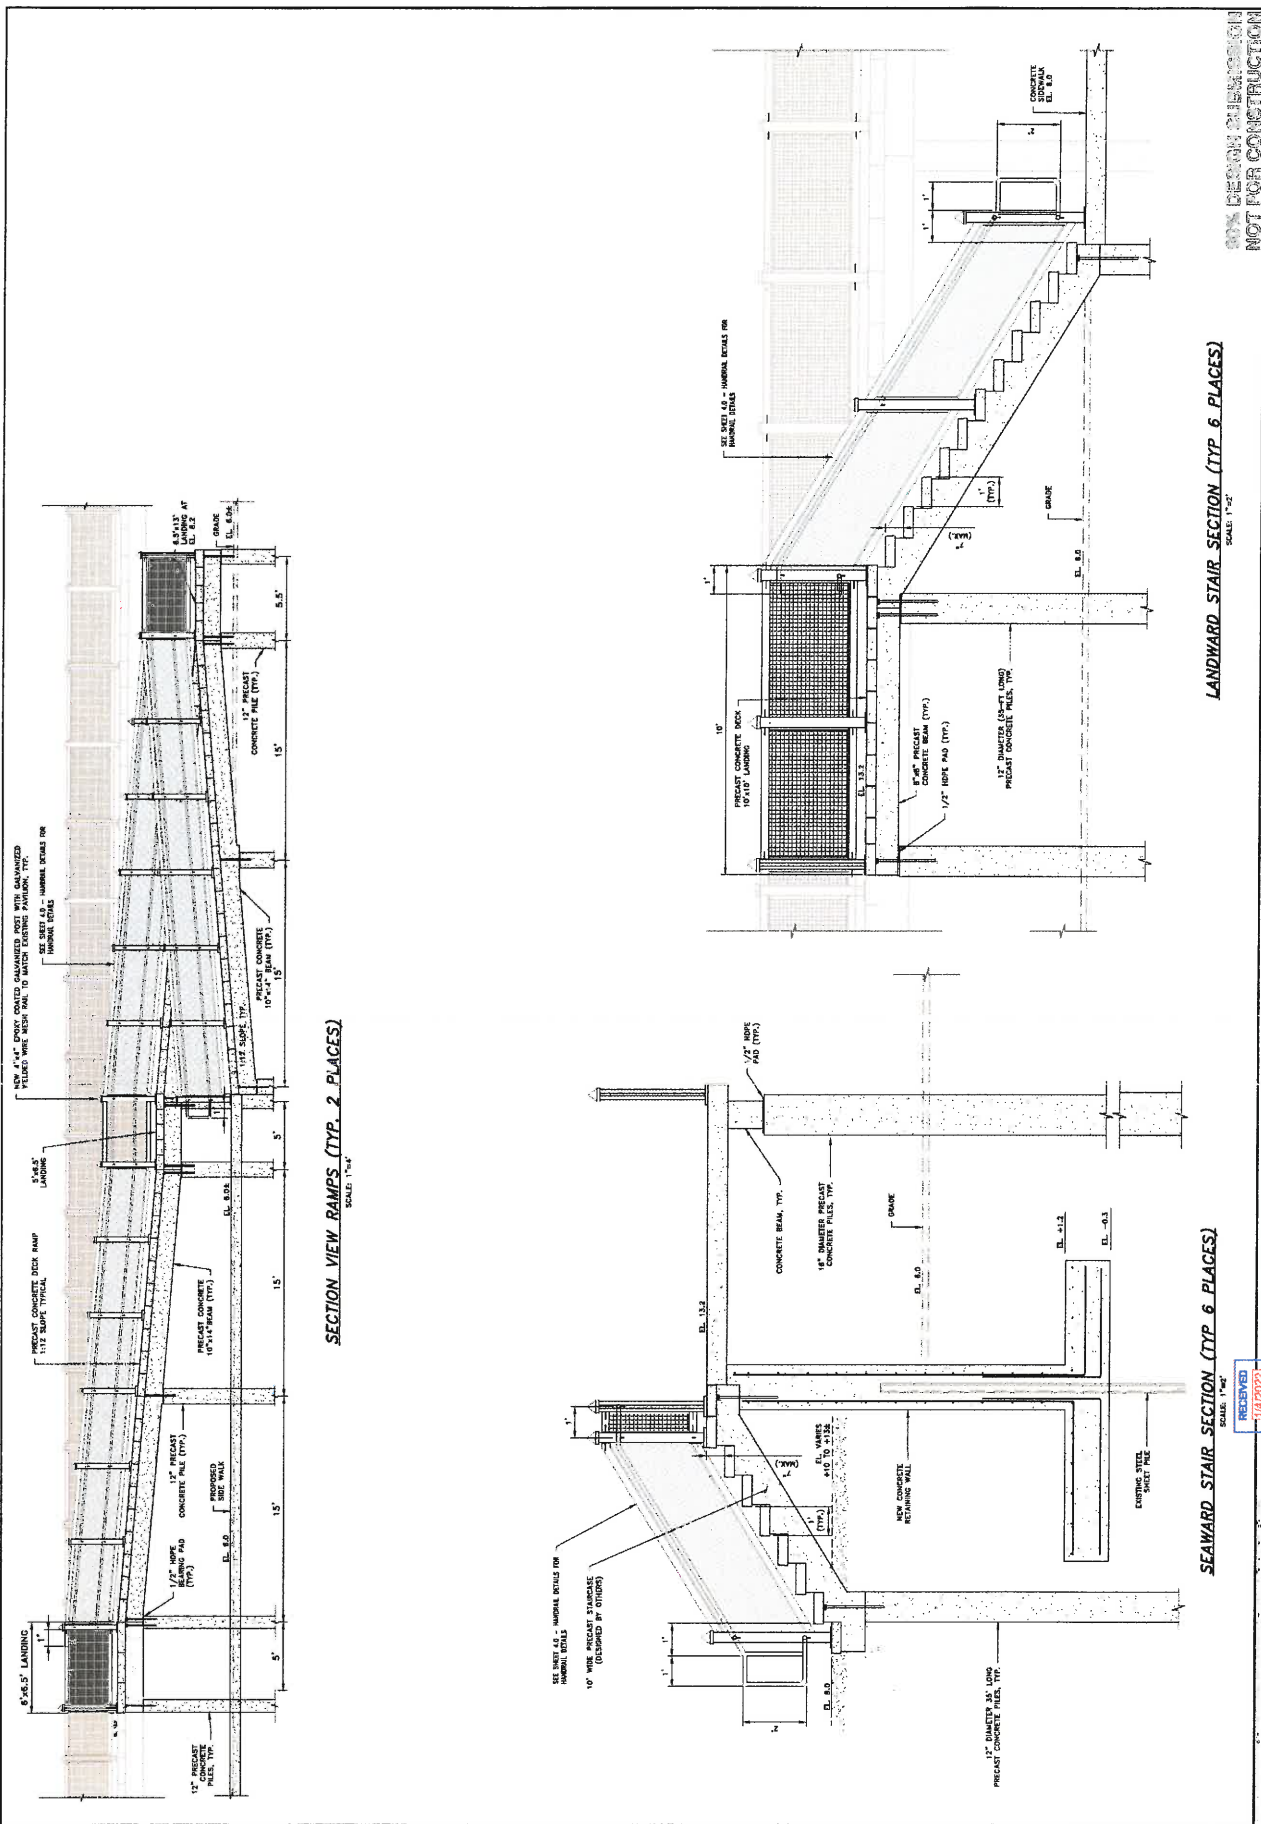


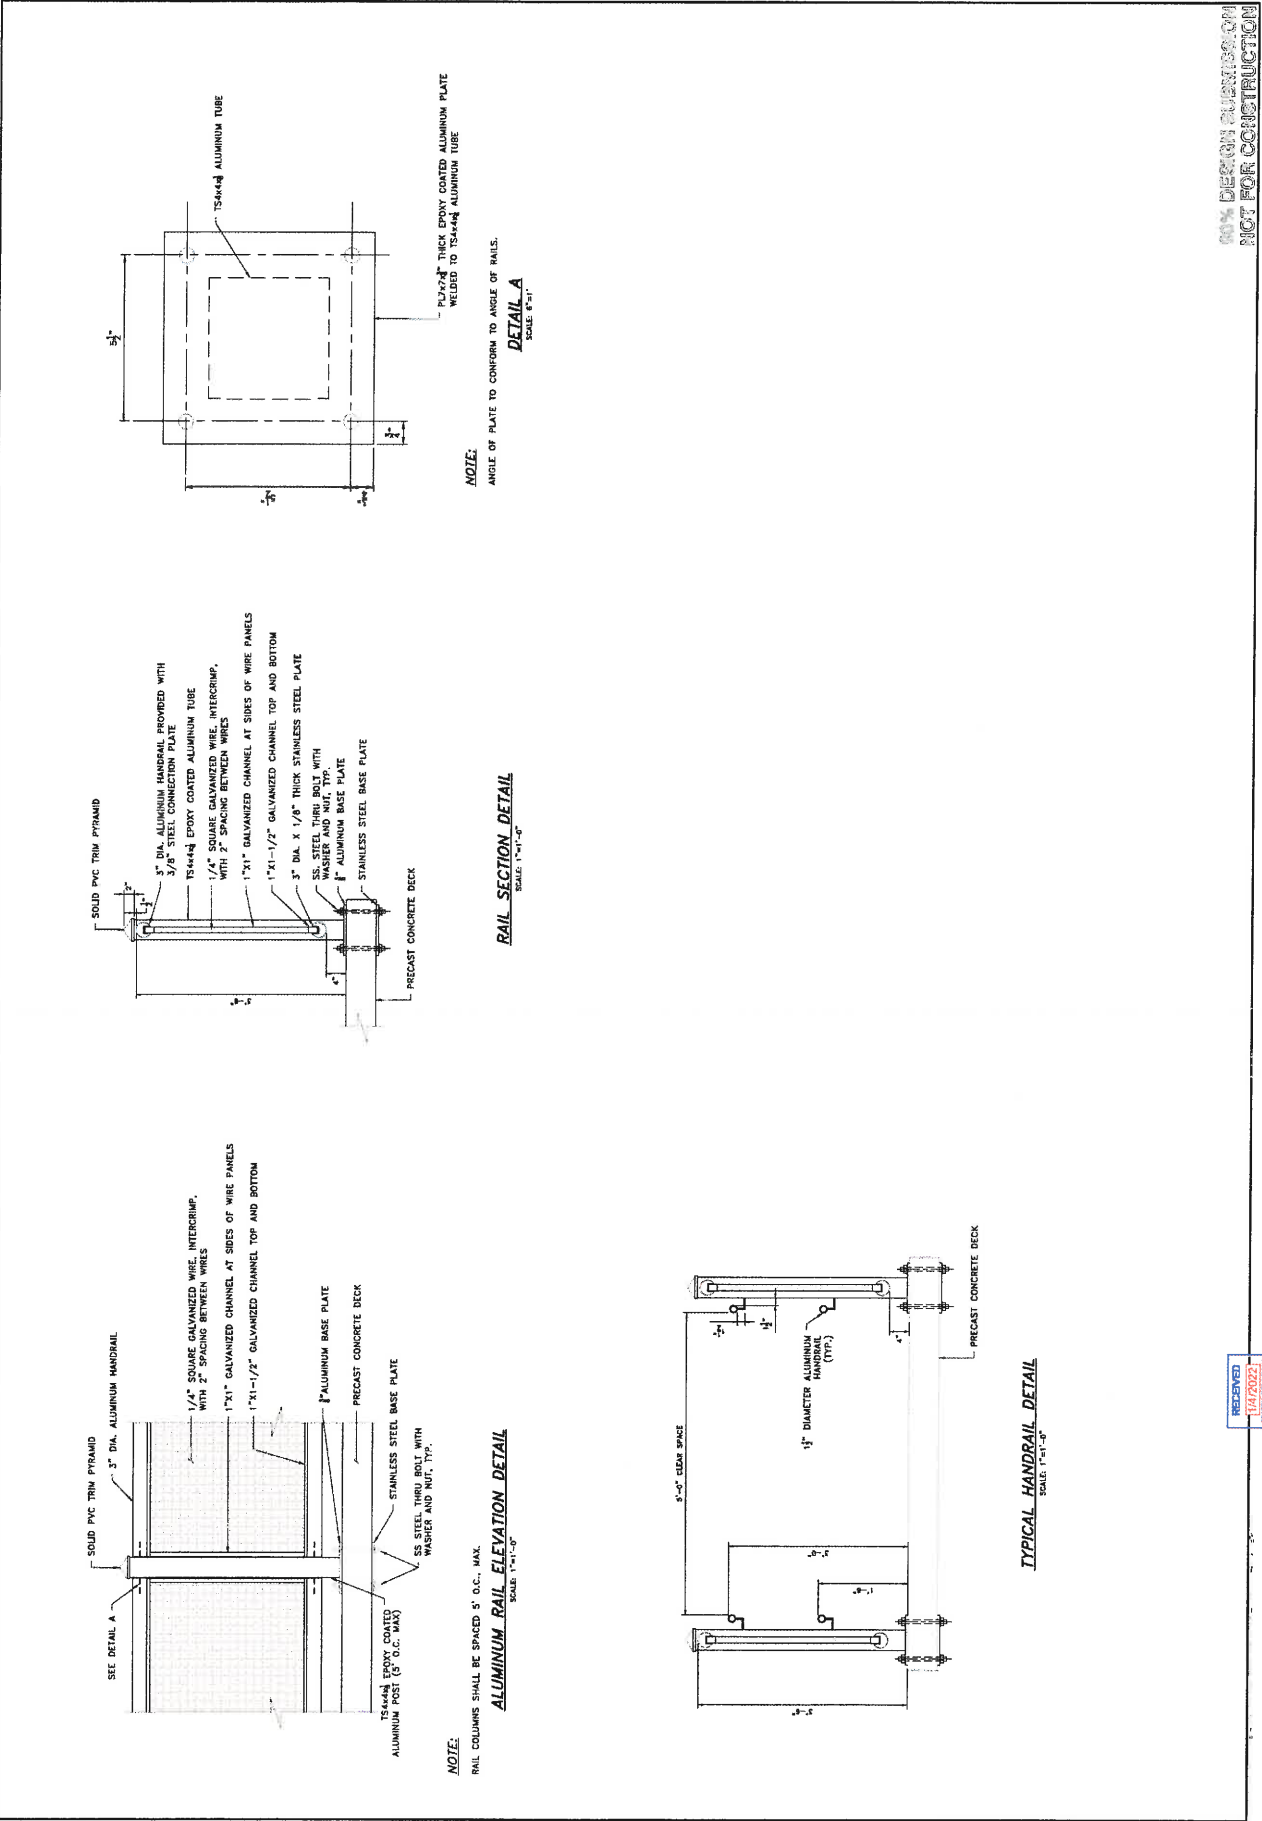

NOT FOR CONSTRUCTION

RECEIVED

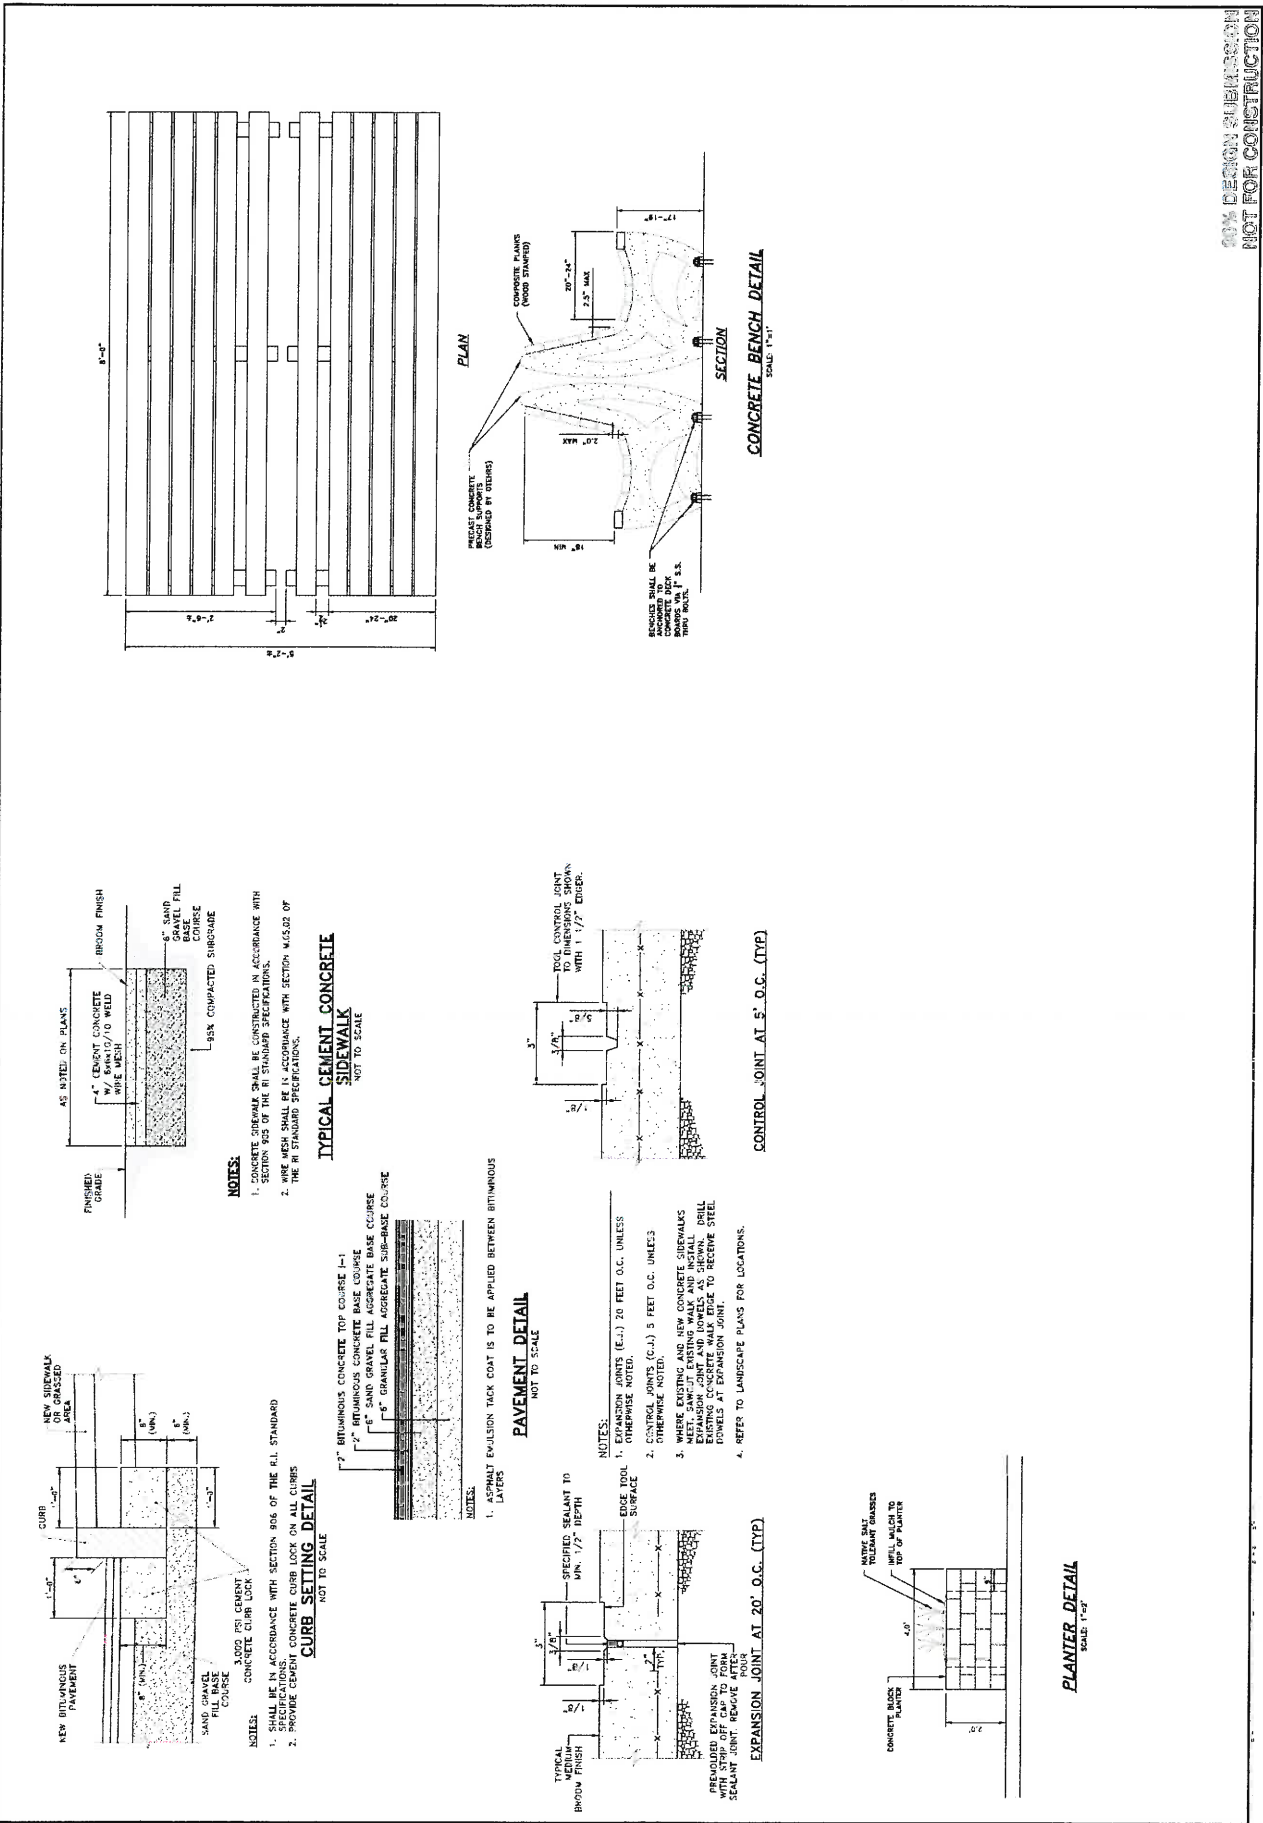


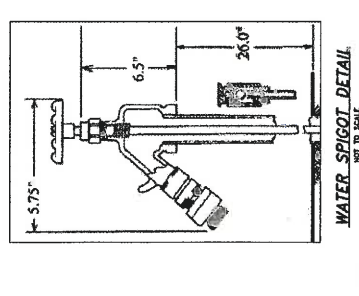


NOTE: NOT TO SCALE


NOSE BIB SHALL BE EQUIPPED WITH WATER FAUCET LOCK.

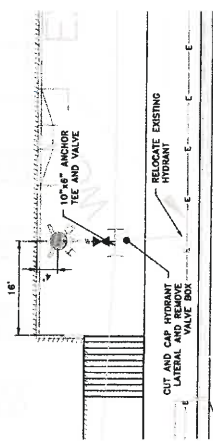

HYDRANT RELOCATION PLAN

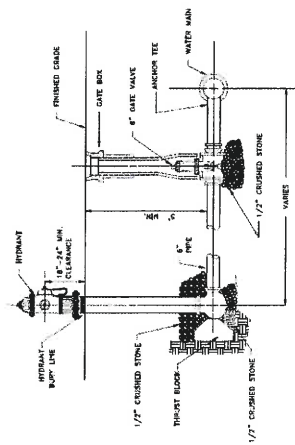


NOTES

1. ALL HYDRANT, VALVE, AND TEE JOINTS TO BE RESTRAINED MECHANICAL JOINTS.





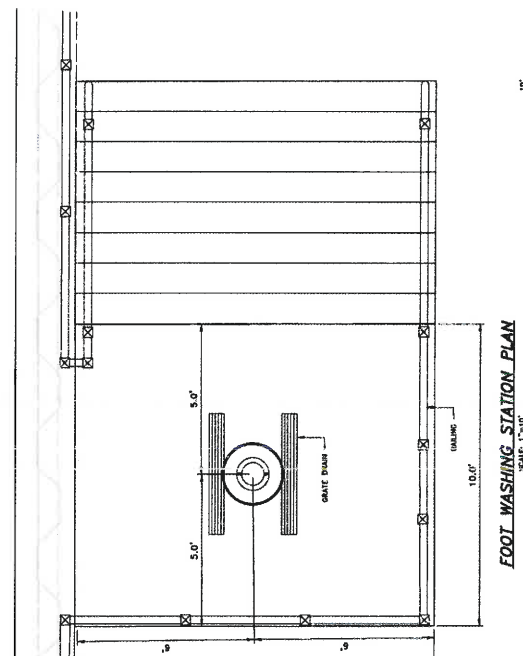


FOOT WASHING STATION PLAN
SCALE: 1"=10'

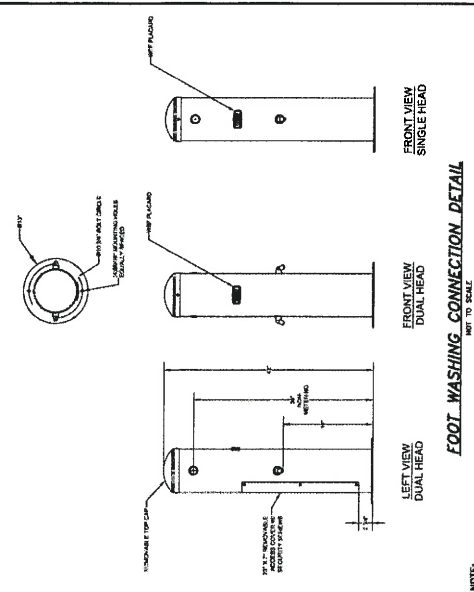

NOTE:

1. FOOT WASH STATION SHALL BE WILLOUGHBY WOODS SERIES STAINLESS STEEL OUTDOOR FOOT SHOWER OR PRE-APPROVED EQUIVALENT.

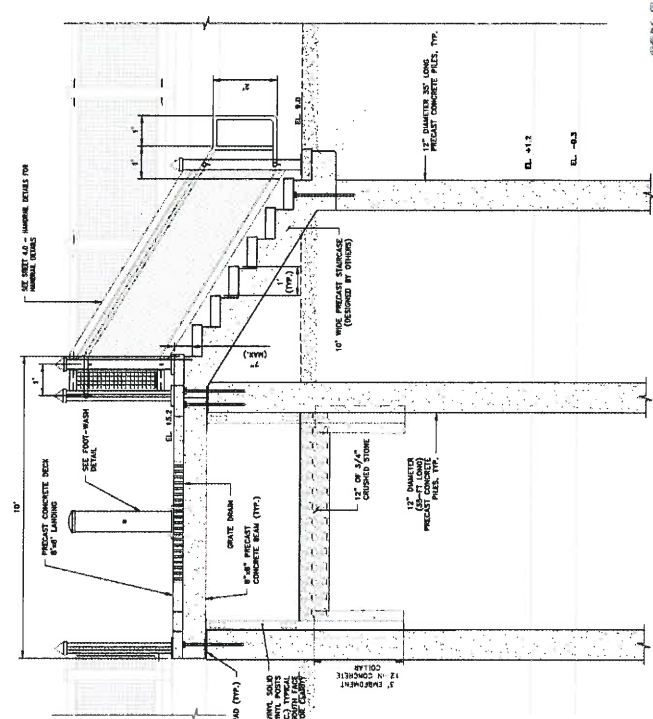

FOOT WASHING STATION DETAIL

CRMC Mailing List for Department of Environmental Management
CRMC File Number 2022-01-010

Department of Environmental Management
Division of Planning and Development
235 Promenade Street
Providence, RI 02908

Helen Barnet
1810 Cutlass Cove Drive
Vero Beach, FL 32963

William & Judith Lenhart
6 Geranium Court
Homosassa, FL 34446

John Lamagna
15 Little Lake Road
Ossining, NY 10562

Paul Kleniewski Rev Tr
27 Stanton Avenue
Narragansett, RI 02882

Fred Cohn
57 Hickory Drive
New Canaan, CT 06840

Anna Kolodner
26 Columbia Street
Brookline, MA 02446

David Giardino
55 Rock Way
East Greenwich, RI 02818

34 Green Meadow, LLC
459 Allen Street
Britain, CT 06053

Edwin Joerg
1411 Washington Valley Rd
Bridgewater, NJ 08807

Thomas McDonald
51 Stanton Avenue
Narragansett, RI 02882

Alicia Pantaleo Rev Tr
44 Harrisons Trail
Hopewell Junction, NY 12533

Patricia Petronio Irrev Tr
55 Stanton Avenue
Narragansett, RI 02882

Catherine Forsyth
507 Coudert Place
Wycoff, NY 07481

CRMC (2022-01-010)
O. S. Government Center
4808 Tower Hill Road
Wakefield, RI 02879

Lisa Turner

From: Lisa Turner <lturner@crmc.ri.gov>
Sent: Monday, February 21, 2022 2:26 PM
To: 'Alison Kates, NRPA Program Coordinator'; 'Anthony Santilli, Narragansett Building Official'; 'Bryan Couture'; Chris Meyers, Block Island Ferry; 'Donald Greco'; Gary Dorfman; 'Harvey Cataldo, Bluff Hill Cove Oysters'; 'James Tierney, Narragansett Town Manager'; Janet Tarro, Town Clerk, Narragansett; 'Janice McClanaghan'; 'Jeffrey Ceasrine, PE, Narr Town Engineer'; 'Jill Sabo, AICP, CFM, Town of Narragansett'; 'Matthew Enright, Independent RI -- Narragansett'; 'Matthew Mannix, Narragansett Council President'; 'Michael DiCicco, Director, Narr Public Works'; 'Michael McElroy, Esq.'; 'Michael Vendetti, Chair, BSFD'; Michelle Kershaw, Director, Parks and Recreation; 'Narragansett Conservation Commission'; 'Narragansett Times'; 'Patricia Roosa, Narragansett Town Mgrs. Office'; 'Phil Capaldi'; 'Robert Patterson, Narragansett'; 'Scott M. Partington, Fire Chief, Narragansett Fire Dept.'; 'Teri C. Donovan, Narragansett Town Clerk'; 'Thomas J. Dunn Jr., Artisan Builders'; 'Trudy McKendry, HIIA, Secretary'; 'William Onosko'
Subject: CRMC File 2022-01-010 RIDEM Public Notice -- Narragansett
Attachments: CRMC Public Notice 2022-01-010 RIDEM Narragansett.pdf

Please Note: Comments must be submitted to CRMC by March 21, 2022. Thank you!

Lisa A. Turner

Office Manager

Coastal Resources Management Council

Oliver Stedman Government Center

4808 Tower Hill Road; Room 116

Wakefield, RI 02879

401-783-3370

Lisa Turner

From: Lisa Turner <lturner@crmc.ri.gov>
Sent: Monday, February 21, 2022 2:31 PM
To: Alicia Wilson, USACE NE Dist; Reg Div; 'Alison Kates, NRPA Program Coordinator'; 'Amy Rose Weinreich, Charlestown TC'; 'Bruce Eastman, RISA'; 'Carol Wordell, Little Compton Town Clerk'; 'Charlotte Taylor'; 'Chris Church, Reporter'; 'Christina Collins, Jamestown Acting Town Admin'; 'Christine Andrews, QDC'; 'Chuck Horbert, RIDEM'; 'Colin Howard, Independent RI -- South Kingstown'; 'David Latham'; 'David Murdock'; 'David Prescott, Save the Bay'; 'Deborah Mongeau, Librarian'; 'Donna Giordano, Westerly TC'; 'Emilie Holland'; 'Eric Schneider, RIDEM Fish and Wildlife'; 'Erin Liese, Jamestown Town Clerk'; 'Glenn Modica'; 'James Bessette, Editorial Assistant'; James Boyd; Janet Tarro, Town Clerk, Narragansett; Jayna Jenkins, City of Cranston, Sr. Clerk; 'Jean Bellm, Exec Asst, Barrington'; 'Jeanne Spencer, Tiverton Town Clerk's Office'; 'Jeannette Alyward, North Kingstown TC'; Jeff Willis; 'Jeffrey Gardner'; 'Jennifer M. West, Portsmouth TC'; 'Jerry Elmer, Esq, CLF'; Joan Chabot, Town Clerk, Tiverton; 'John Brown, THPO, Narragansett Indian Tribe'; 'John Torgan'; 'John Williams, Warwick Cove Marina'; 'Jonathan F. Stone, Exec Dir'; 'Jude Zeh'; 'Kathy & Steve Jacques'; 'Kathy & Steve Jacques'; 'Kendra L. Beaver, Esq, Save the Bay'; Kevin R. Kotelly, USACOE; 'Kim A. Casci-Palangio, East Prov CC'; 'Laura C. Swistak, City Clerk, Newport'; Laura Dwyer; 'Lawrence Taft, Exec Dir'; Leanne Zarrella, City of Cranston, City Clerk; 'Leigh Carney, Town Clerk'; Leslie Martin, USARMY USACE; Lisa Turner; 'Liz Boardman'; 'Lyn Pagliarini, Warwick City Clerk'; 'Matt Gineo, Oldport Marine'; 'Matt O'Brien, AP Reporter'; 'Melanie Jewett Army, AICP, RIDOT'; Melissa Cordeiro, Bristol Town Clerk; 'Meredith J. DeSisto, Barrington TC'; 'Michael McGiveney'; Michael S. Wierbonics, USARMY CENAE; 'Mike Jarbeau, Save The Bay'; 'Neal Personeus, RIDEM'; 'Nick Donadio'; 'Peter A. Healey'; 'Peter M. Vieira, Marine Construction'; 'Phil Capaldi'; Priscilla De La Cruz, Audubon Society of RI; 'Providence City Clerk'; 'Richard Goldstein Pawtucket TC'; 'Richard Kalunian'; 'Robert Lyons, Ocean House Marina'; Robin Barlow, RI Builders; 'Rodman R. Black Jr. HIIA'; 'Ryan Belssing, Independent RI -- Narragansett'; Sandrea Speroni, Town Clerk's Office; Sarah Frazar, RIDEM; 'Scott Briggs, Librarian'; Susan Flynn, SK Town Clerk; 'Thomas R. Evans, State Librarian'; 'tim rockwell'; 'Wendy J. W. Marshall, Middletown TC'
Subject: CRMC Public Notice 2022-01-020 RIDEM - Narragansett
Attachments: CRMC Public Notice 2022-01-010 RIDEM Narragansett.pdf

Please Note: Comments must be submitted to CRMC by March 21, 2022. Thank you!

Lisa A. Turner

Office Manager

Coastal Resources Management Council

Oliver Stedman Government Center

4808 Tower Hill Road; Room 116

Wakefield, RI 02879

401-783-3370