


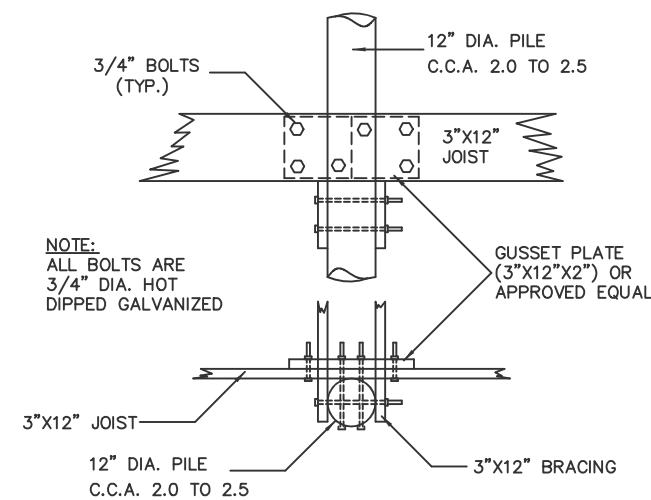

DETAIL "A"
NOT TO SCALE

DECK CROSS SECTION
NOT TO SCALE




CONSTRUCTION NOTES

1. ALL CONSTRUCTION TO BE DONE WITH HOT DIPPED GALVANIZED CONNECTORS.
2. BOLTED CONSTRUCTION TO BE 5/8" DIA. BOLTS AND FLAT WASHERS THROUGH—OUT EXCEPT DECKING MAY BE NAILED WITH HOT DIPPED GALVANIZED NAILS.
3. ALL LUMBER TO BE TREATED WITH NON-LEACHING WOOD PRESERVATIVES.
4. NO CREOSOTE SHALL BE APPLIED TO ANY PORTION OF THE STRUCTURE.
5. PROPOSED FLOAT TO BE COMPLETELY ENCASED IN POLYETHYLENE.

PROPERTY OWNER:

AMY TOURANGEAU
175 ROBINSON STREET
WAKEFIELD, RI 02879

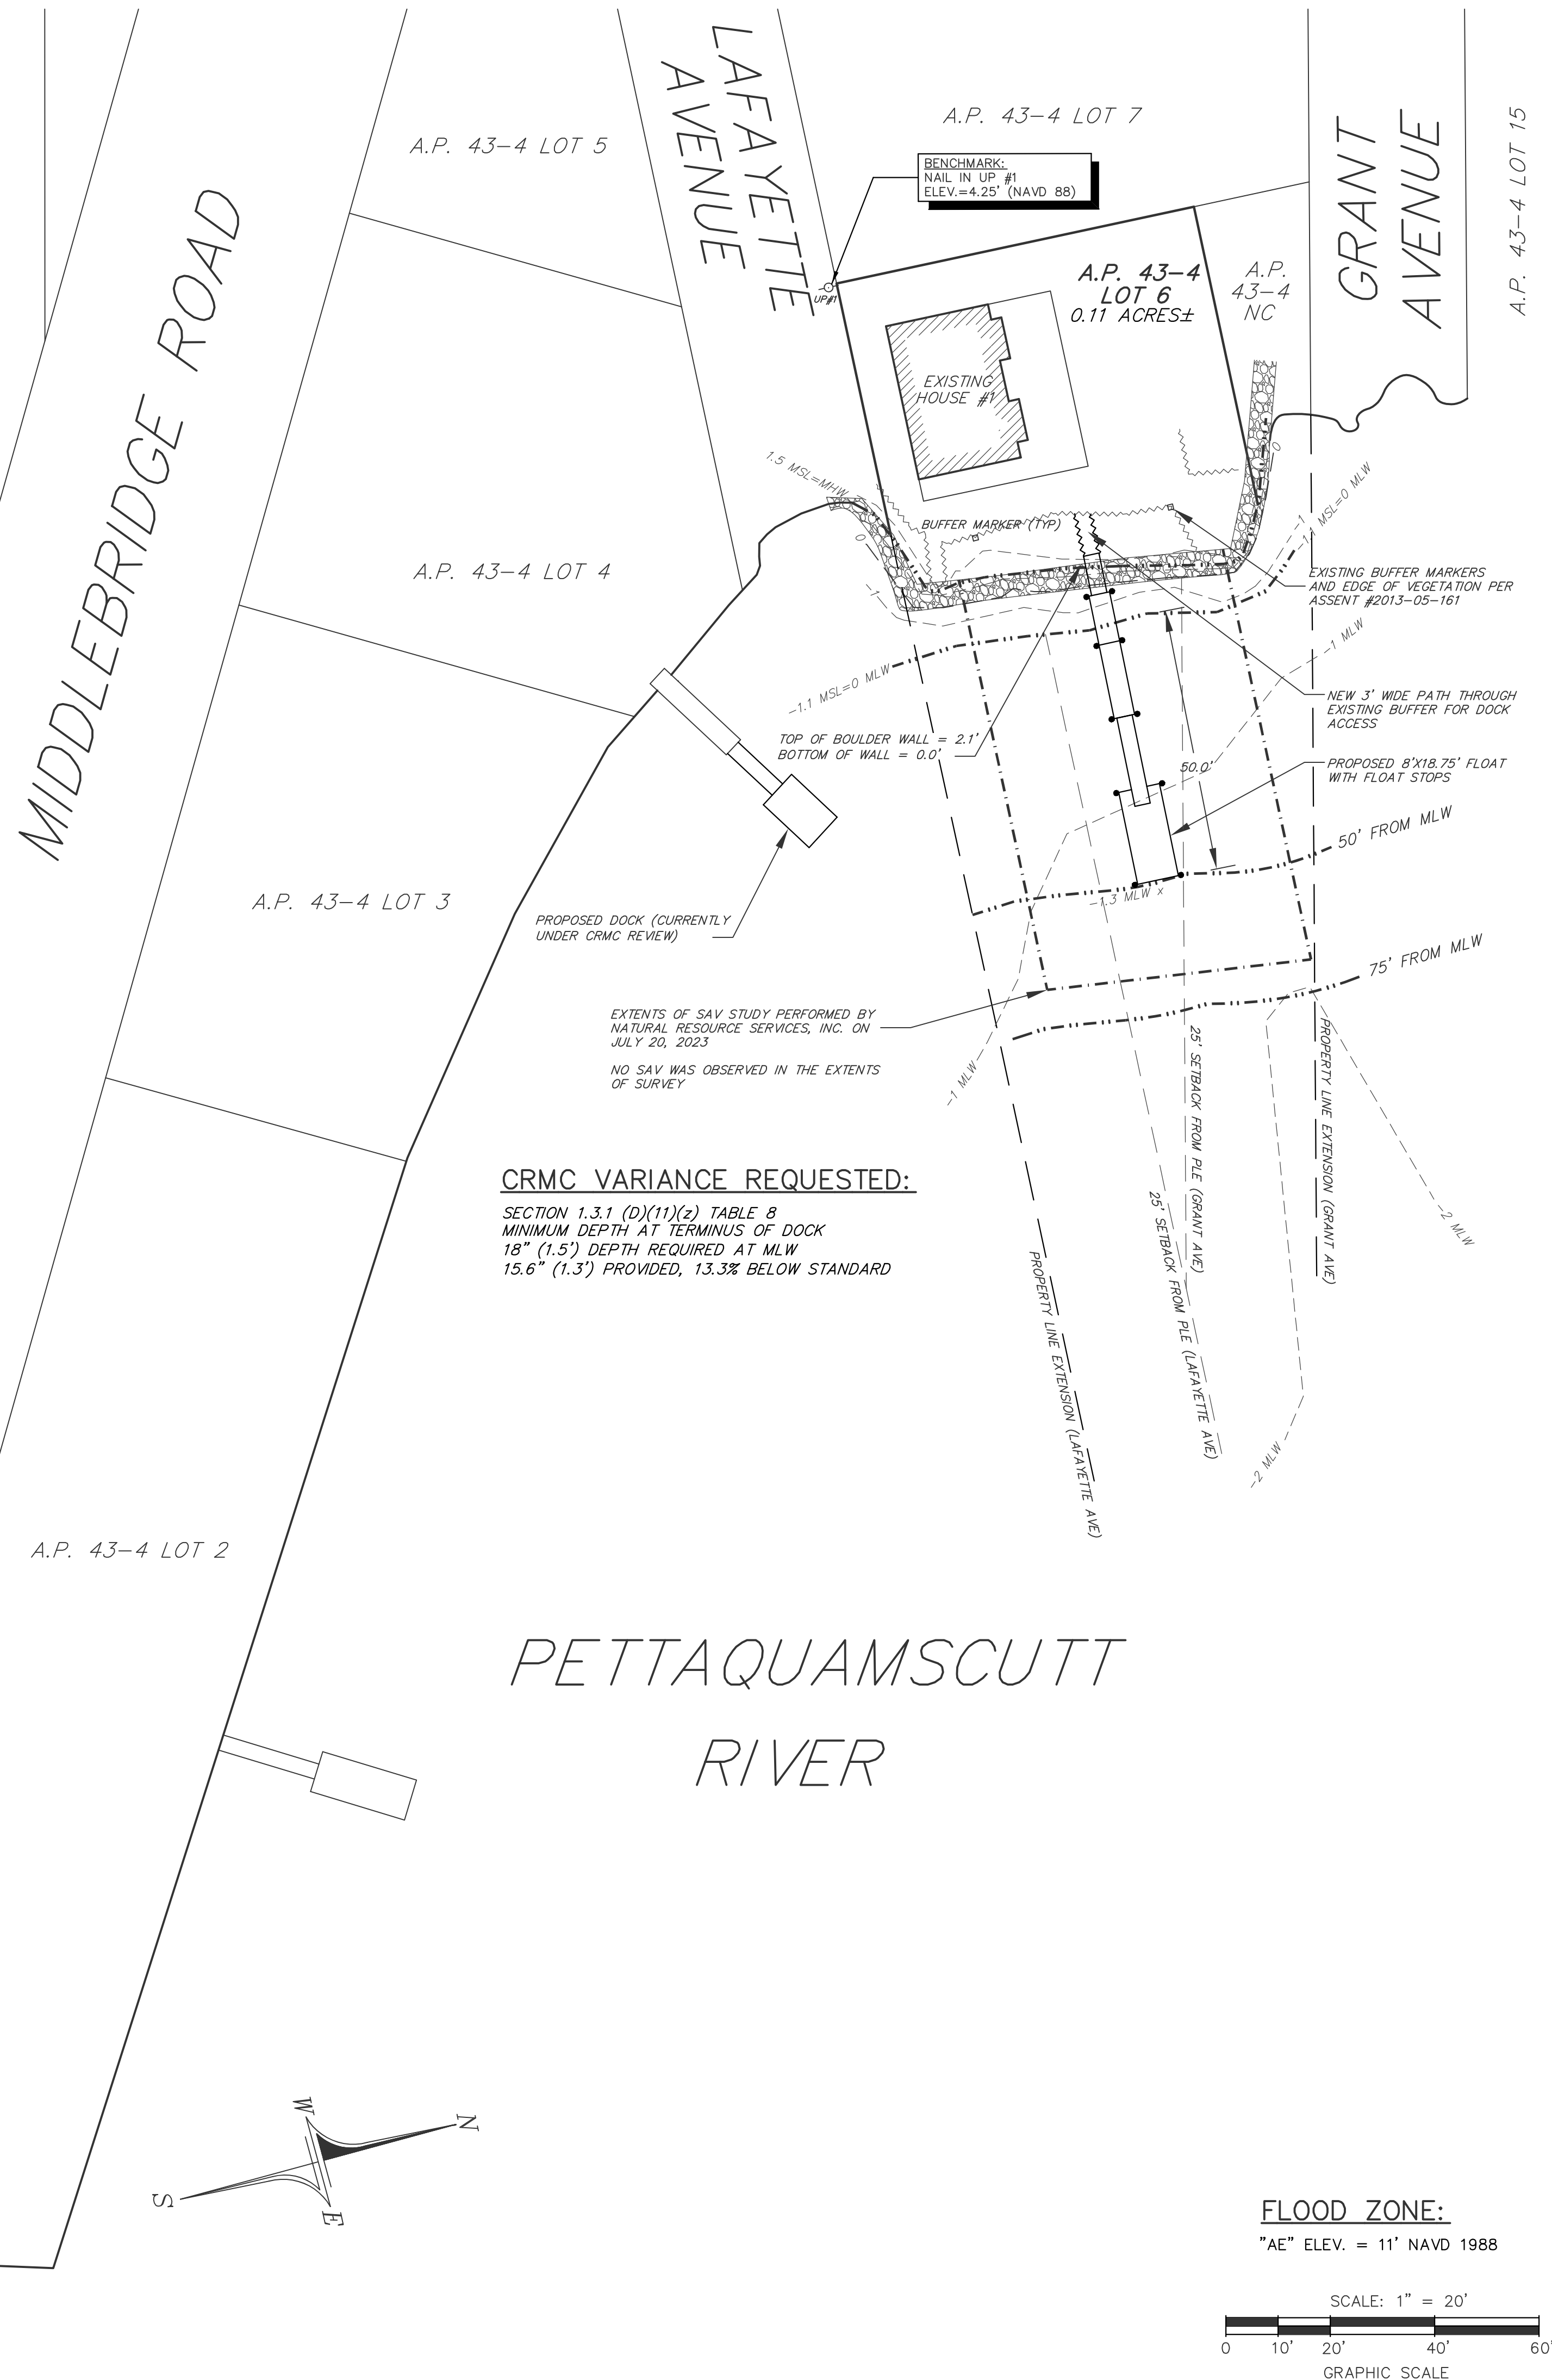


DOCK PLAN
PREPARED FOR

PREPARED FOR
ARMY | TOLIPANCEA

ASSESSOR'S PLAT 43-4 LOT 6

SOUTH KINGSTOWN, RHODE ISLAND

NO.	REVISION	DATE
1.	OBJECTIONS	4/11/24

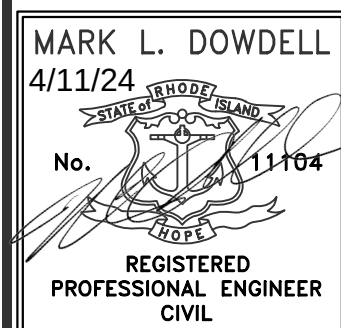

DOWDELL ENGINEERING ASSOCIATES, LLC

CIVIL & ENVIRONMENTAL ENGINEERS
SURVEYORS & LAND PLANNERS
P.O. BOX 1884 * 3949 OLD POST ROAD
CHARLESTOWN RHODE ISLAND 02813

EMAIL: mark@dowdelleng.com

JOB NO. 3622	DRAWN BY: R.L.C.
DWG. NO. 3622-DCK	CHECKED: M.L.D.
	APPROVED: M.L.D.
SCALE:	DATE:
AS NOTED	NOV. 16, 2023

SHEET:

1

1 OF 1 SHEETS