



State of Rhode Island
Coastal Resources Management Council
Oliver H. Stedman Government Center
4808 Tower Hill Road, Suite 3
Wakefield, RI 02879-1900

(401) 783-3370
Fax (401) 783-2069

PUBLIC RE-NOTICE

File Number: 2025-06-026

Date: September 8, 2025

This office has under consideration the application of:

Department Environmental Management
235 Promenade St.,
Providence, RI 02908

for a State of Rhode Island Assent to:

Repair existing infrastructure at the former Chase Marina and establish a commercial marina facility. As part of this application, the Marina Perimeter Limit (MPL) has a slight expansion to the west and south in an effort to maintain safe fairway distances and navigation within the facility. New docks and piles would be installed within this MPL. In addition, the applicant proposes filling in tidal waters at an existing derelict marine railway basin to add additional parking spaces in the area. Additional work to be included: installation of a sheet pile bulkhead, repairs to rip rap slopes, construction of timber walkways and docks, and reinforcement of existing granite block walls.

Project Location:	169 Riverside Drive
City/Town:	Tiverton
Plat/Lot:	Plat 303; Lots 126, 127, 128
Waterway:	Sakonnet River

Plans of the proposed work can be requested at Cstaff1@crmc.ri.gov.


In accordance with the Administrative Procedures Act (Chapter 42-35 of the Rhode Island General Laws) you may request a hearing on this matter.

You are advised that if you have good reason to enter protests against the proposed work it is your privilege to do so. It is expected that objectors will review the application and plans thoroughly, visit site of proposed work if necessary, to familiarize themselves with the conditions and cite what law or laws, if any, would in their opinion be violated by the work proposed.

If you desire to protest, you must attend the scheduled hearing and give sworn testimony. A notice of the time and place of such hearing will be furnished you as soon as possible after receipt of your request for hearing. If you desire to request a hearing, to receive consideration, it should be in writing (**with your correct mailing address, e-mail address and valid contact number**) and be received at this office on or before **October 8, 2025**.

Please email your comments/hearing requests to: cstaff1@crmc.ri.gov; or mail via USPS to: Coastal Resources Management Council; O. S. Government Center, 4808 Tower Hill Road, Rm 116; Wakefield, RI 02879.

© 2025 - GZA GeoEnvironmental, Inc. GZA-J. GEO\35429.TWS\FIGURES\CAD\DWGS\CURRENT\PLANS\PERMIT SET\35429.00_11_PR CONDITIONS PLAN_PHASE 2.DWG 11 April 23, 2025 GARY BASTIEN

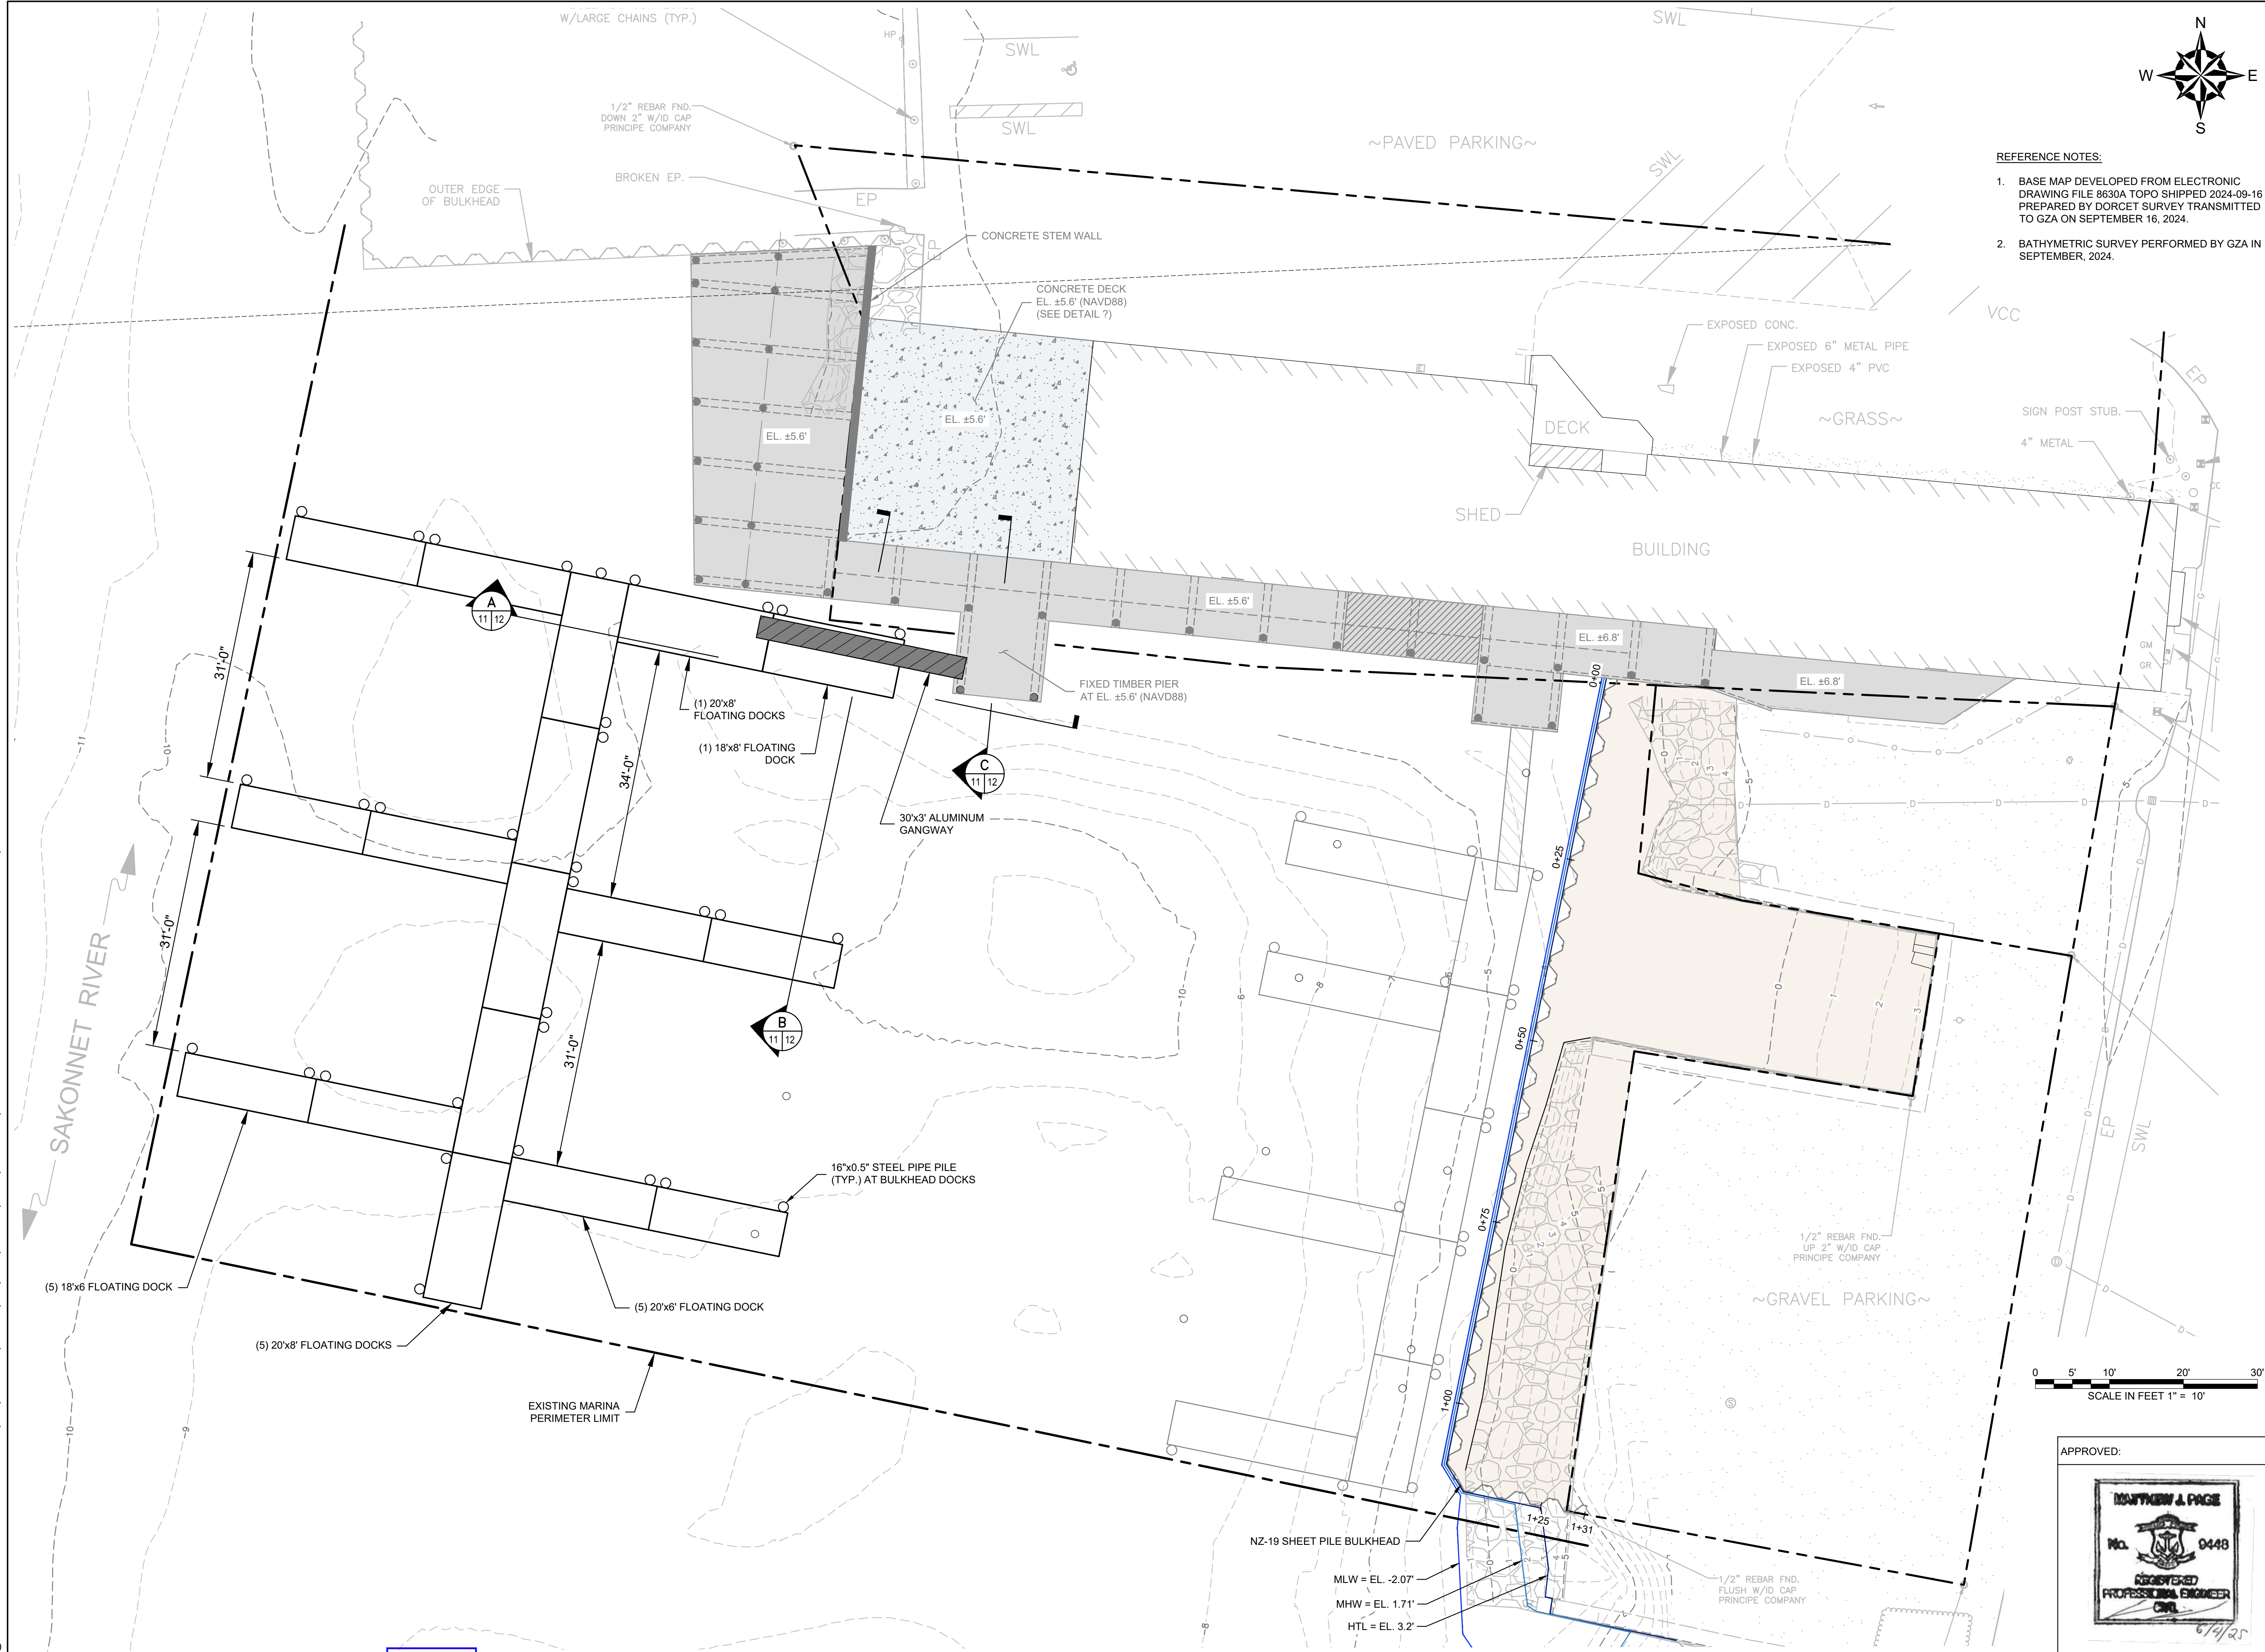

REFERENCE NOTES:

1. BASE MAP DEVELOPED FROM ELECTRONIC DRAWING FILE 8630A TOPO SHIPPED 2024-09-16 PREPARED BY DORCET SURVEY TRANSMITTED TO GZA ON SEPTEMBER 16, 2024.
2. BATHYMETRIC SURVEY PERFORMED BY GZA IN SEPTEMBER, 2024.



Known for excellence.
Built on trust

PREPARED FOR:



UNLESS SPECIFICALLY STATED BY WRITTEN AGREEMENT, THIS DRAWING IS THE SOLE PROPERTY OF GZA GEOSCIENCE, INC. (GZA). THE INFORMATION SHOWN ON THE DRAWING IS SOLELY FOR USE BY GZA'S CLIENT OR THE CLIENT'S DESIGNATED REPRESENTATIVE FOR THE SPECIFIC PROJECT AND LOCATION IDENTIFIED ON THE DRAWING. THE DRAWING SHALL NOT BE TRANSFERRED, REPRODUCED, COPIED, OR ALTERED IN ANY MANNER FOR USE AT ANY OTHER LOCATION OR FOR ANY OTHER PURPOSE WITHOUT THE PRIOR WRITTEN CONSENT OF GZA. ANY TRANSFER, REUSE, OR MODIFICATION TO THE DRAWING BY THE CLIENT OR OTHERS, WITHOUT THE PRIOR WRITTEN EXPRESS CONSENT OF GZA, WILL BE AT THE USER'S SOLE RISK AND WITHOUT ANY RISK OR LIABILITY TO GZA.

PERMITTING ONLY
NOT FOR CONSTRUCTION

REV DESCRIPTION DATE BY

PROJECT NO: 35429.00

DATE: APRIL, 2025

PROJECT MGR: TWS

DESIGNED BY: JTF

DRAWN BY: GRB

CHECKED BY: TWS

REVIEWED BY: MJP

SCALE: AS NOTED

REVISION NO.

CHASE MARINA
169 RIVERSIDE DRIVE
TIVERTON, RHODE ISLAND



PROPOSED CONDITIONS PLAN
PHASE 2

DRAWING

11

SHEET NO. 11 OF 12



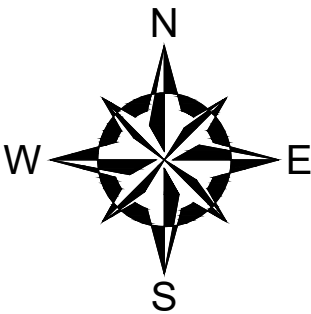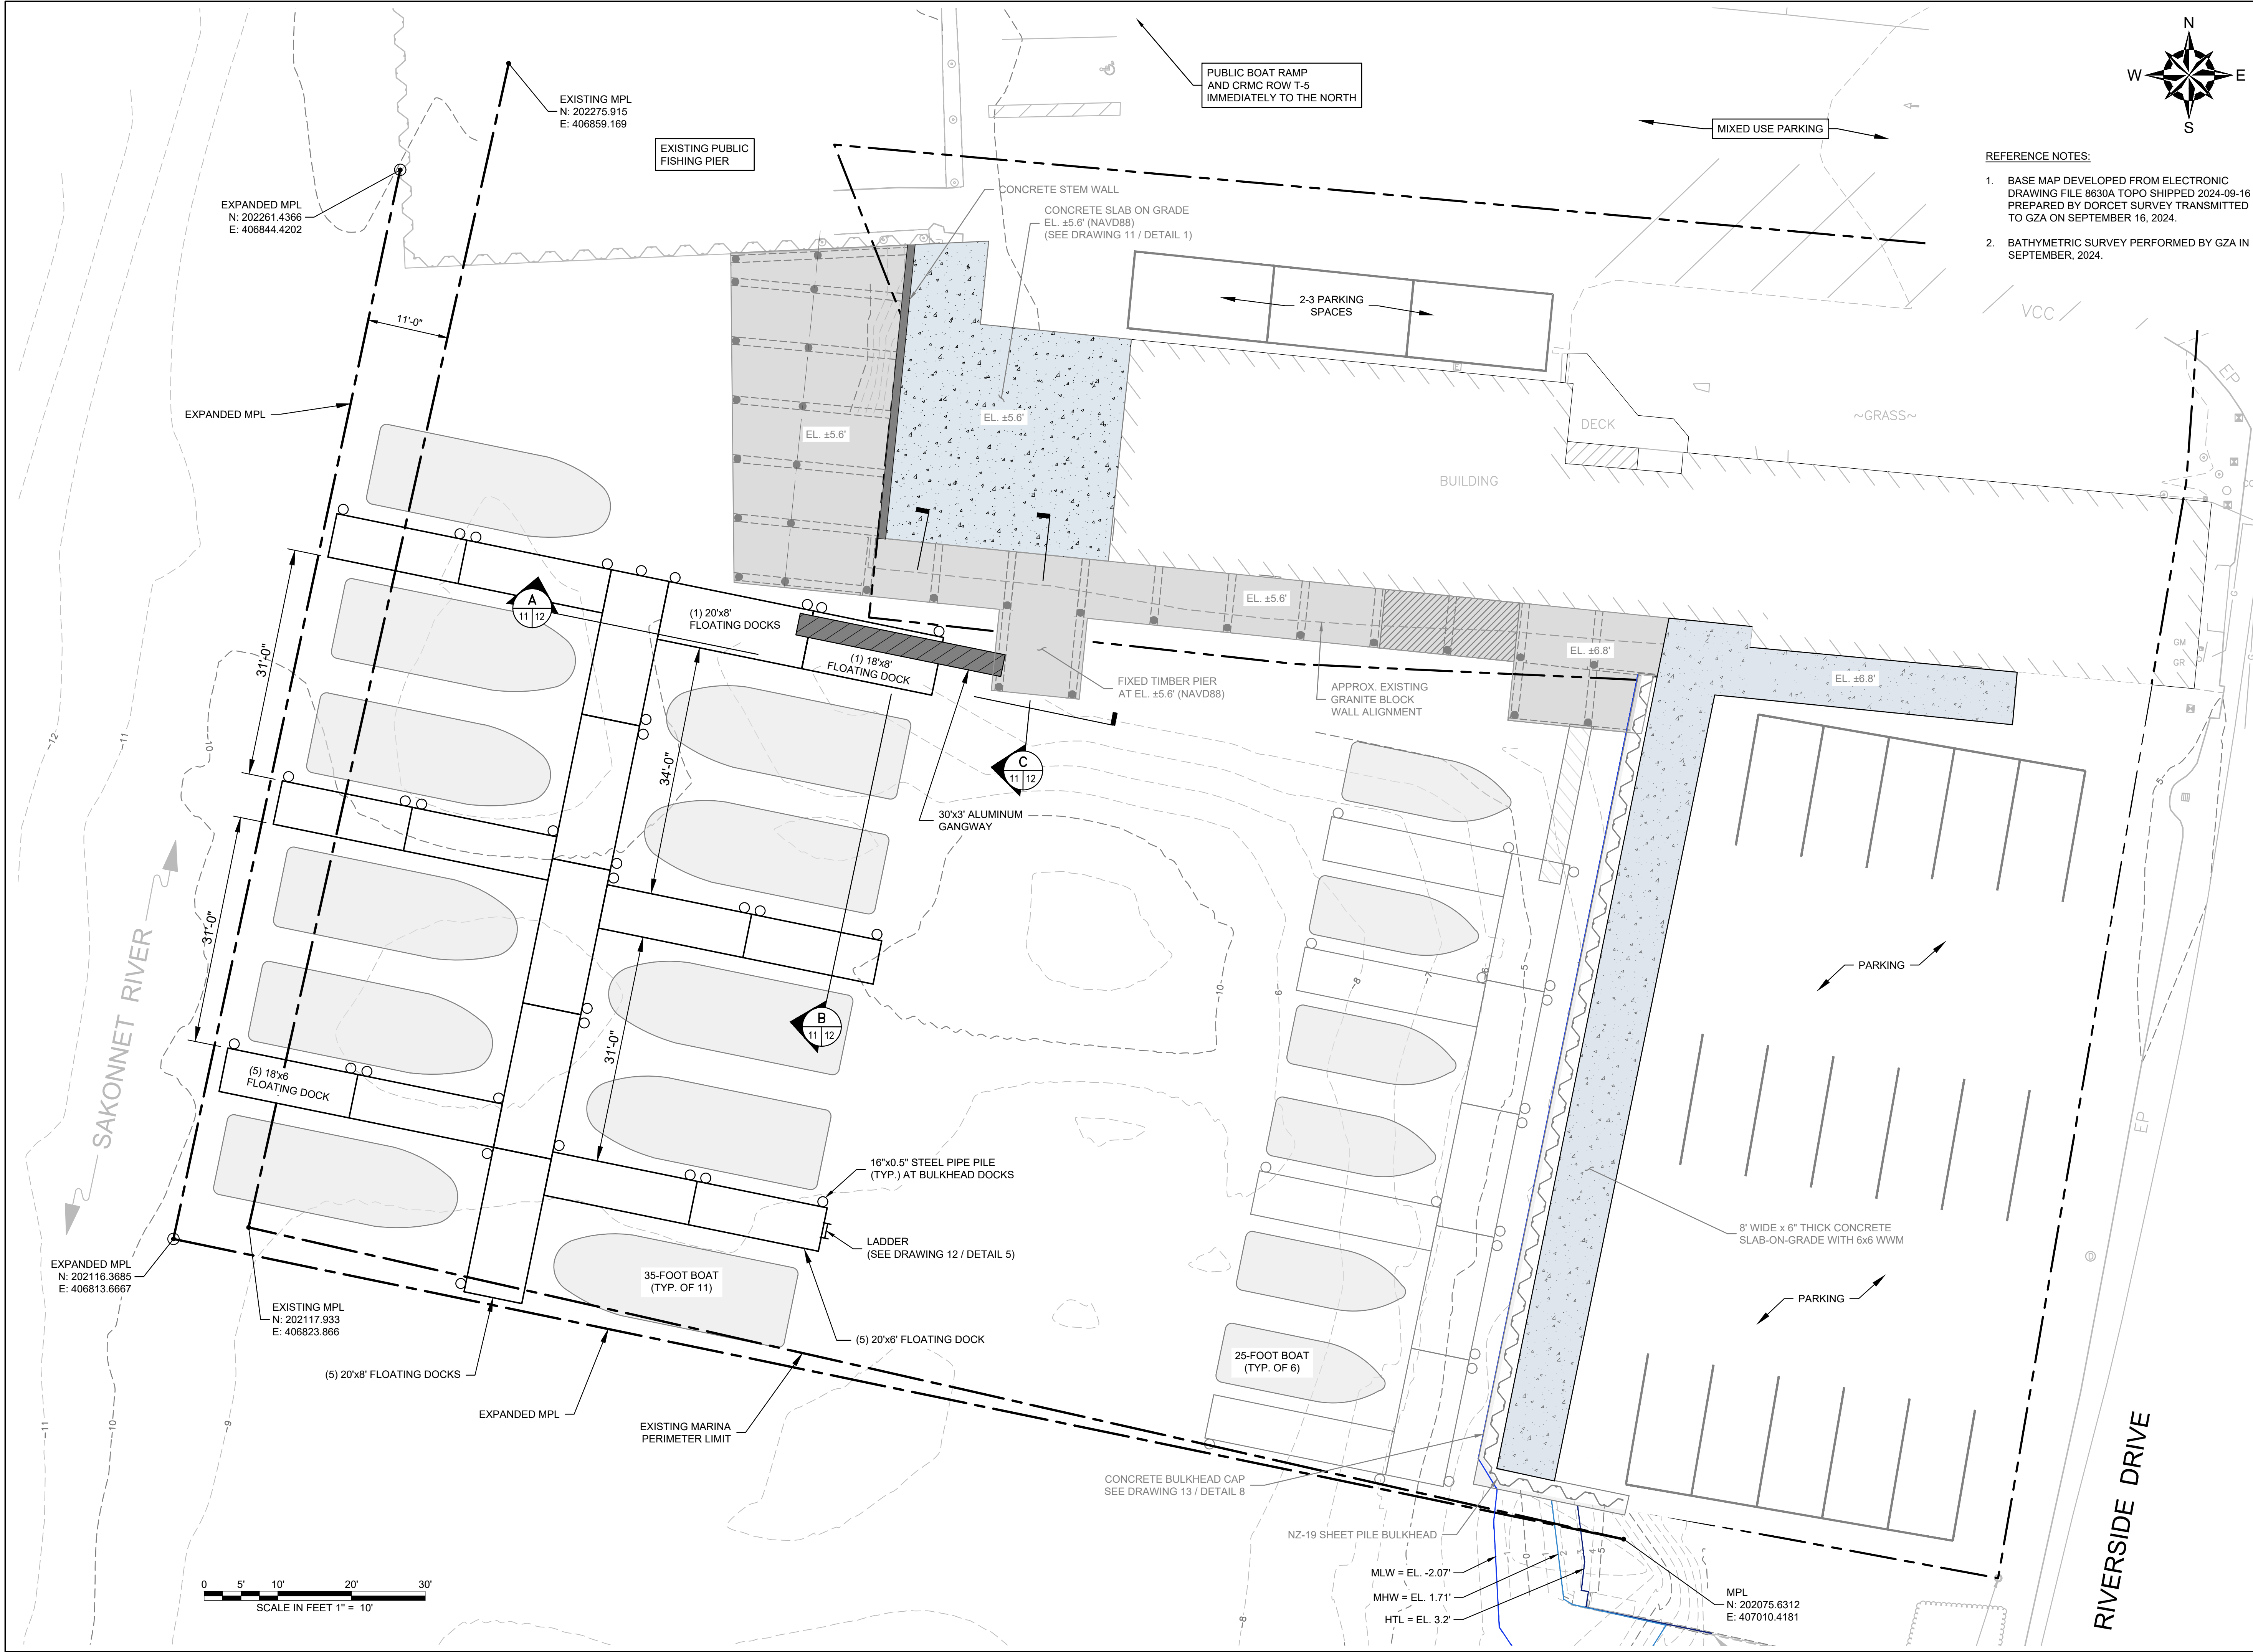

REFERENCE NOTES:

1. BASE MAP DEVELOPED FROM ELECTRONIC DRAWING FILE 8630A TOPO SHIPPED 2024-09-16 PREPARED BY DORCET SURVEY TRANSMITTED TO GZA ON SEPTEMBER 16, 2024.
2. BATHYMETRIC SURVEY PERFORMED BY GZA IN SEPTEMBER, 2024.



Known for excellence.
Built on trust

PREPARED FOR:



UNLESS SPECIFICALLY STATED BY WRITTEN AGREEMENT, THIS DRAWING IS THE SOLE PROPERTY OF GZA GEOENVIRONMENTAL, INC. (GZA). THE INFORMATION SHOWN ON THE DRAWING IS SOLELY FOR USE BY GZA'S CLIENT OR THE CLIENT'S DESIGNATED REPRESENTATIVE FOR THE SPECIFIC PROJECT AND LOCATION IDENTIFIED ON THE DRAWING. THE DRAWING SHALL NOT BE TRANSFERRED, REUSED, COPIED, OR ALTERED IN ANY MANNER FOR USE AT ANY OTHER LOCATION OR FOR ANY OTHER PURPOSE WITHOUT THE PRIOR WRITTEN CONSENT OF GZA. ANY TRANSFER, REUSE, OR MODIFICATION TO THE DRAWING BY THE CLIENT OR OTHERS, WITHOUT THE PRIOR WRITTEN EXPRESS CONSENT OF GZA, WILL BE AT THE USER'S SOLE RISK AND WITHOUT ANY RISK OR LIABILITY TO GZA.

90% DESIGN DRAWINGS
NOT FOR CONSTRUCTION

REV	DESCRIPTION	DATE	BY

PROJECT NO: 35429.00
DATE: AUGUST, 2025
PROJECT MGR: TWS
DESIGNED BY: JTF
DRAWN BY: GRB
CHECKED BY: TWS
REVIEWED BY: MJP
SCALE: AS NOTED
REVISION NO.

CHASE MARINA
169 RIVERSIDE DRIVE
TIVERTON, RHODE ISLAND

PROPOSED CONDITIONS PLAN - PHASE 2
AND FINAL CONDITIONS PLAN

DRAWING

14

SHEET NO. 14 OF 15



State of Rhode Island
Coastal Resources Management Council
Oliver H. Stedman Government Center
4808 Tower Hill Road, Suite 3
Wakefield, RI 02879-1900

(401) 783-3370
Fax (401) 783-2069

PUBLIC NOTICE

File Number: 2025-06-026

Date: August 19, 2025

This office has under consideration the application of:

Department Environmental Management
235 Promenade St.,
Providence, RI 02908

for a State of Rhode Island Assent to:

Repair existing infrastructure at the former Chase Marina and establish a commercial marina facility. As part of this application new docks and piles would be installed within an existing Marina Perimeter Limit (MPL). Additional work to be included: installation of a sheet pile bulkhead, repairs to rip rap slopes, raising grades to match existing conditions in parking area, construct timber walkways and docks, and reinforcement of existing granite block walls.

Project Location:	169 Riverside Drive
City/Town:	Tiverton
Plat/Lot:	Plat 303; Lots 126, 127, 128
Waterway:	Sakonnet River



Plans of the proposed work can be requested at Cstaff1@crmc.ri.gov.

In accordance with the Administrative Procedures Act (Chapter 42-35 of the Rhode Island General Laws) you may request a hearing on this matter.

You are advised that if you have good reason to enter protests against the proposed work it is your privilege to do so. It is expected that objectors will review the application and plans thoroughly, visit site of proposed work if necessary, to familiarize themselves with the conditions and cite what law or laws, if any, would in their opinion be violated by the work proposed.

If you desire to protest, you must attend the scheduled hearing and give sworn testimony. A notice of the time and place of such hearing will be furnished you as soon as possible after receipt of your request for hearing. If you desire to request a hearing, to receive consideration, it should be in writing (**with your correct mailing address, e-mail address and valid contact number**) and be received at this office on or before **September 19, 2025**.

Please email your comments/hearing requests to: cstaff1@crmc.ri.gov; or mail via USPS to: Coastal Resources Management Council; O. S. Government Center, 4808 Tower Hill Road, Rm 116; Wakefield, RI 02879.

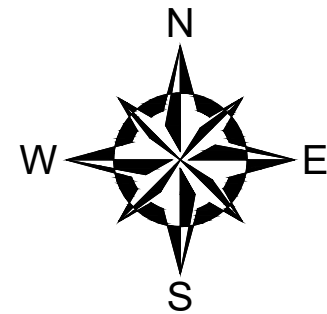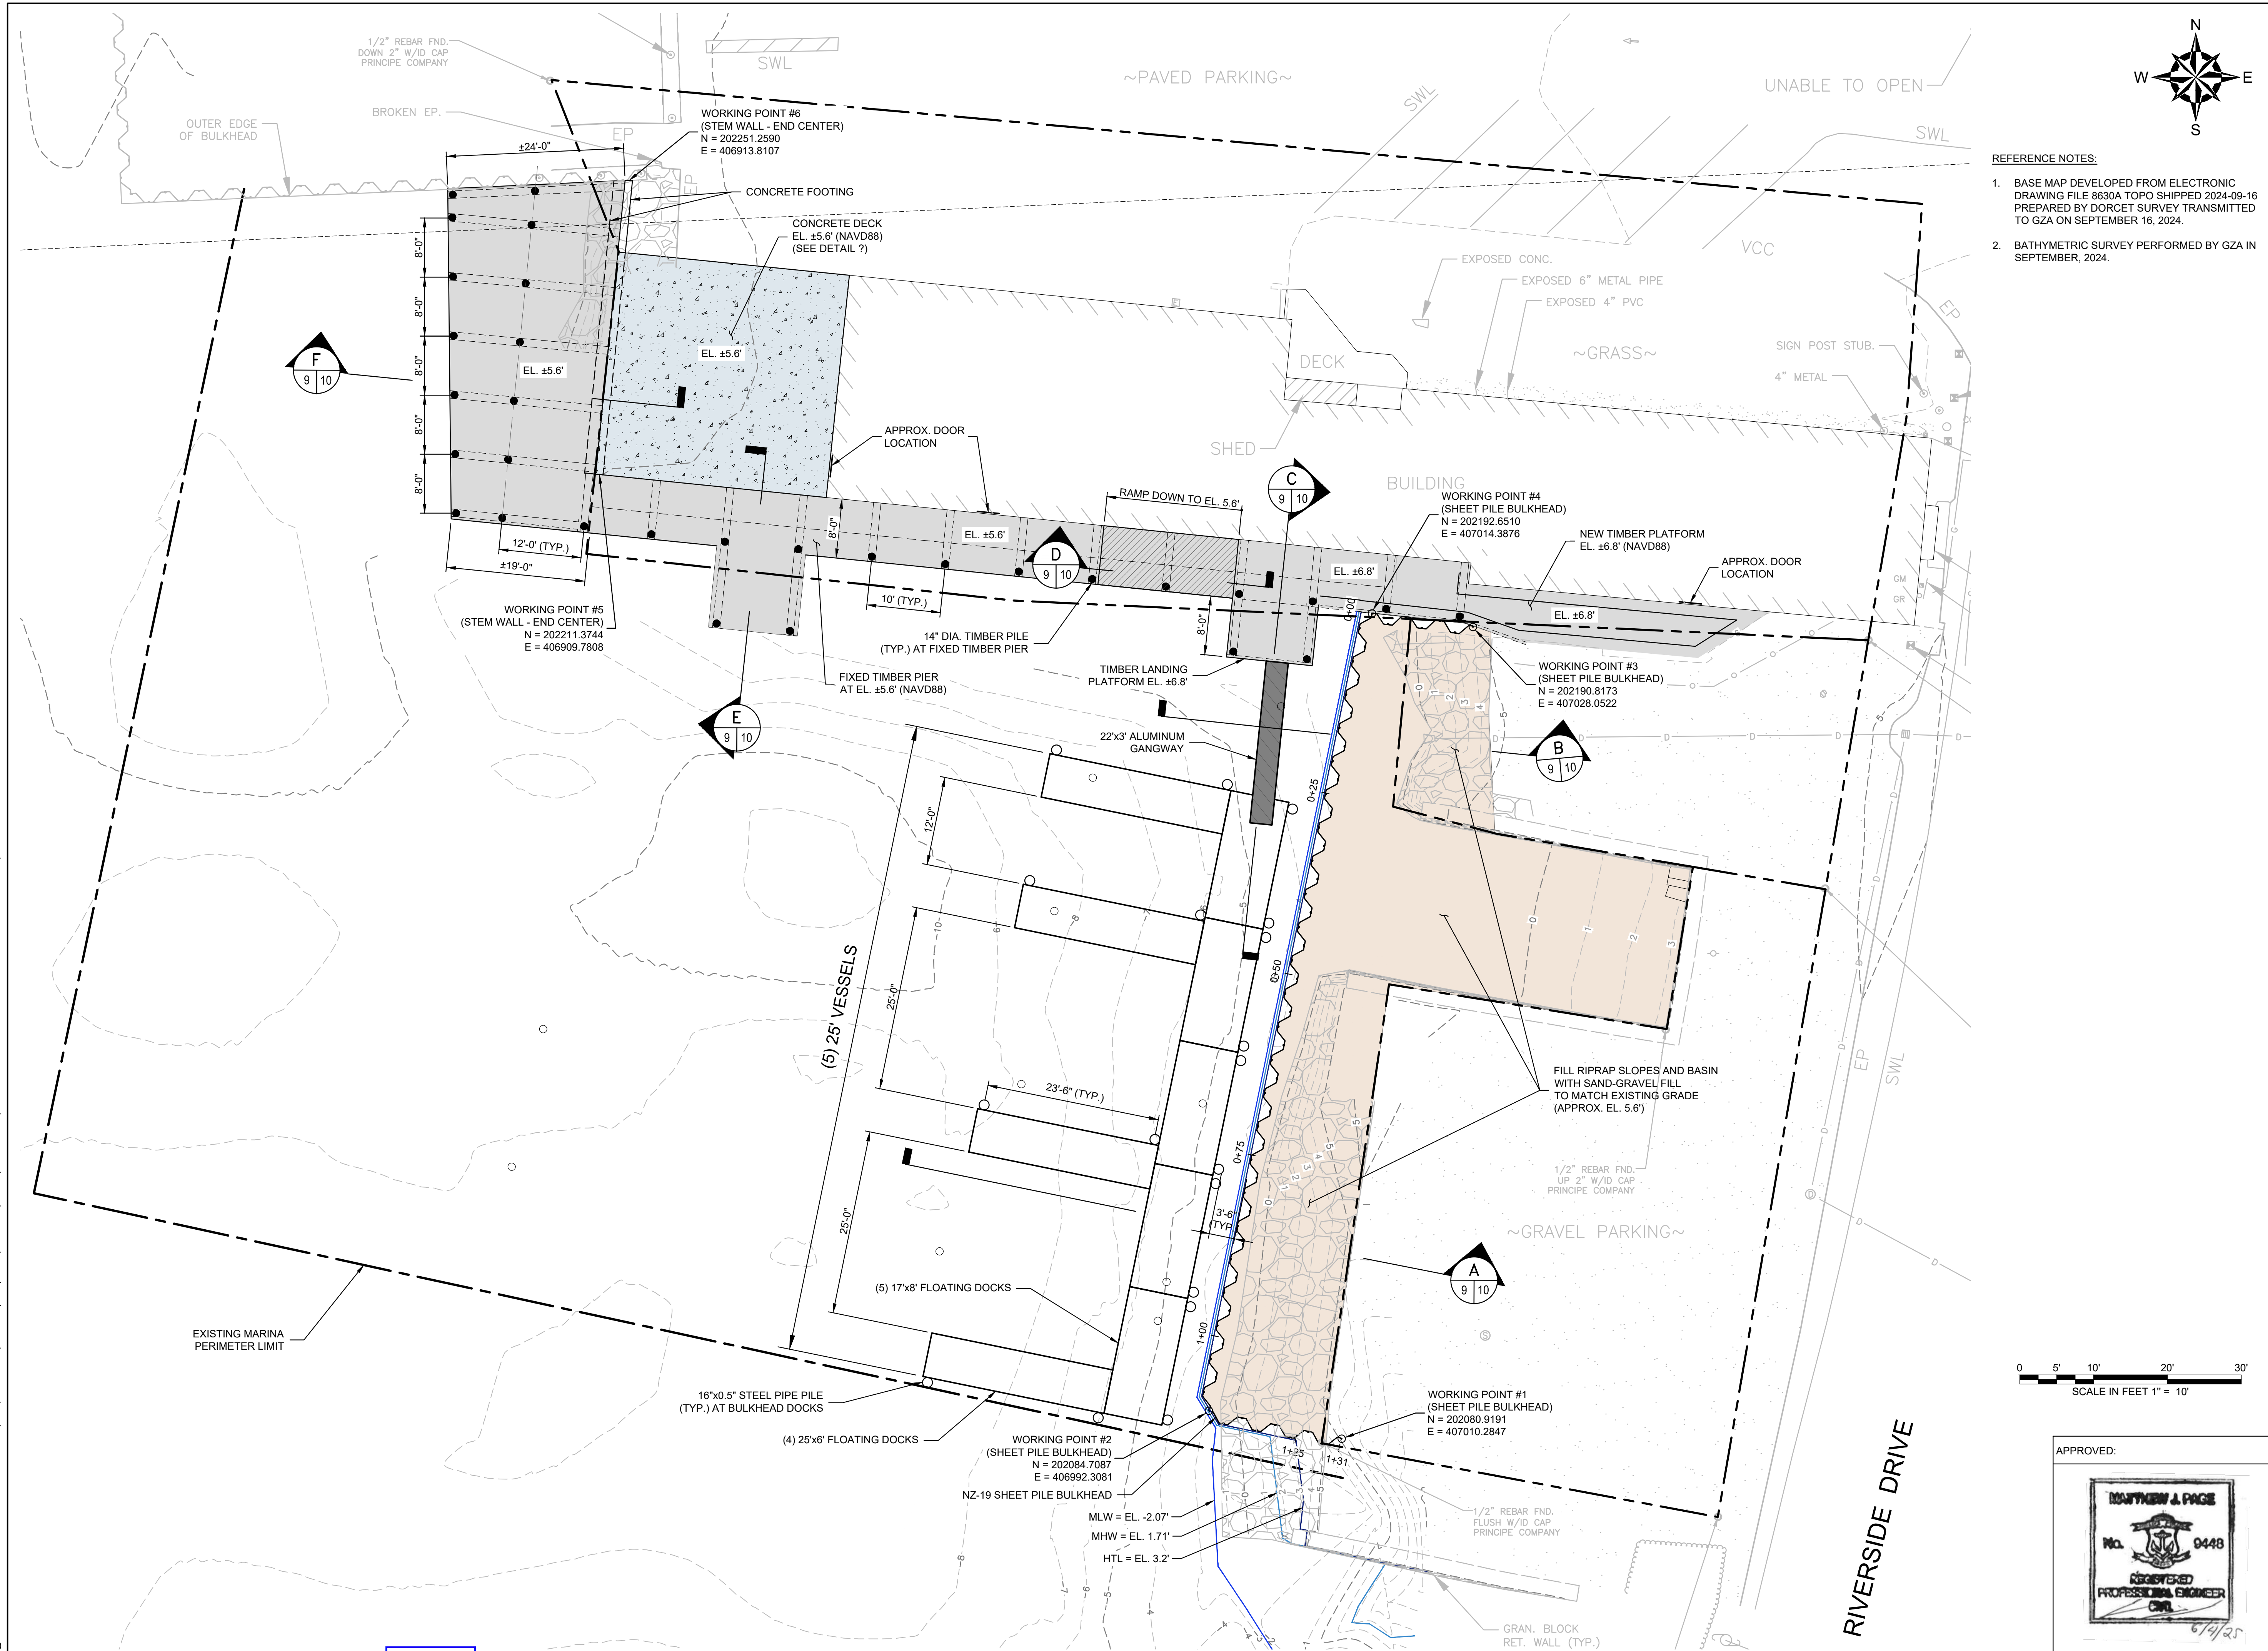

REFERENCE NOTES:

1. BASE MAP DEVELOPED FROM ELECTRONIC DRAWING FILE 8630A TOPO SHIPPED 2024-09-16 PREPARED BY DORCET SURVEY TRANSMITTED TO GZA ON SEPTEMBER 16, 2024.
2. BATHYMETRIC SURVEY PERFORMED BY GZA IN SEPTEMBER, 2024.

0 5' 10' 20' 30'
SCALE IN FEET 1" = 10'

APPROVED:



Known for excellence.
Built on trust

PREPARED FOR:



UNLESS SPECIFICALLY STATED BY WRITTEN AGREEMENT, THIS DRAWING IS THE SOLE PROPERTY OF GZA GEOSCIENCE, INC. (GZA). THE INFORMATION SHOWN ON THE DRAWING IS SOLELY FOR USE BY GZA'S CLIENT OR THE CLIENT'S DESIGNATED REPRESENTATIVE FOR THE SPECIFIC PROJECT AND LOCATION IDENTIFIED ON THE DRAWING. THE DRAWING SHALL NOT BE TRANSFERRED, REUSED, COPIED, OR ALTERED IN ANY MANNER FOR USE AT ANY OTHER LOCATION OR FOR ANY OTHER PURPOSE WITHOUT THE PRIOR WRITTEN CONSENT OF GZA. ANY TRANSFER, REUSE, OR MODIFICATION TO THE DRAWING BY THE CLIENT OR OTHERS, WITHOUT THE PRIOR WRITTEN EXPRESS CONSENT OF GZA, WILL BE AT THE USER'S SOLE RISK AND WITHOUT ANY RISK OR LIABILITY TO GZA.

PERMITTING ONLY
NOT FOR CONSTRUCTION

REV	DESCRIPTION	DATE	BY

PROJECT NO: 35429.00
DATE: APRIL, 2025
PROJECT MGR: TWS
DESIGNED BY: JTF
DRAWN BY: GRB
CHECKED BY: TWS
REVIEWED BY: MJP
SCALE: AS NOTED
REVISION NO.

CHASE MARINA
169 RIVERSIDE DRIVE
TIVERTON, RHODE ISLAND

PROPOSED CONDITIONS PLAN
PHASE 1


DRAWING

9

SHEET NO. 9 OF 12



© 2025 - GZA GeoEnvironmental, Inc. GZA-j\GEO\35429.TWS\FIGURES\CAD\DWGS\CURRENT\PLANS\PERMIT SET\35429.00_11_PR CONDITIONS PLAN_PHASE 2.DWG 11 April 23, 2025 GARY BASTIEN

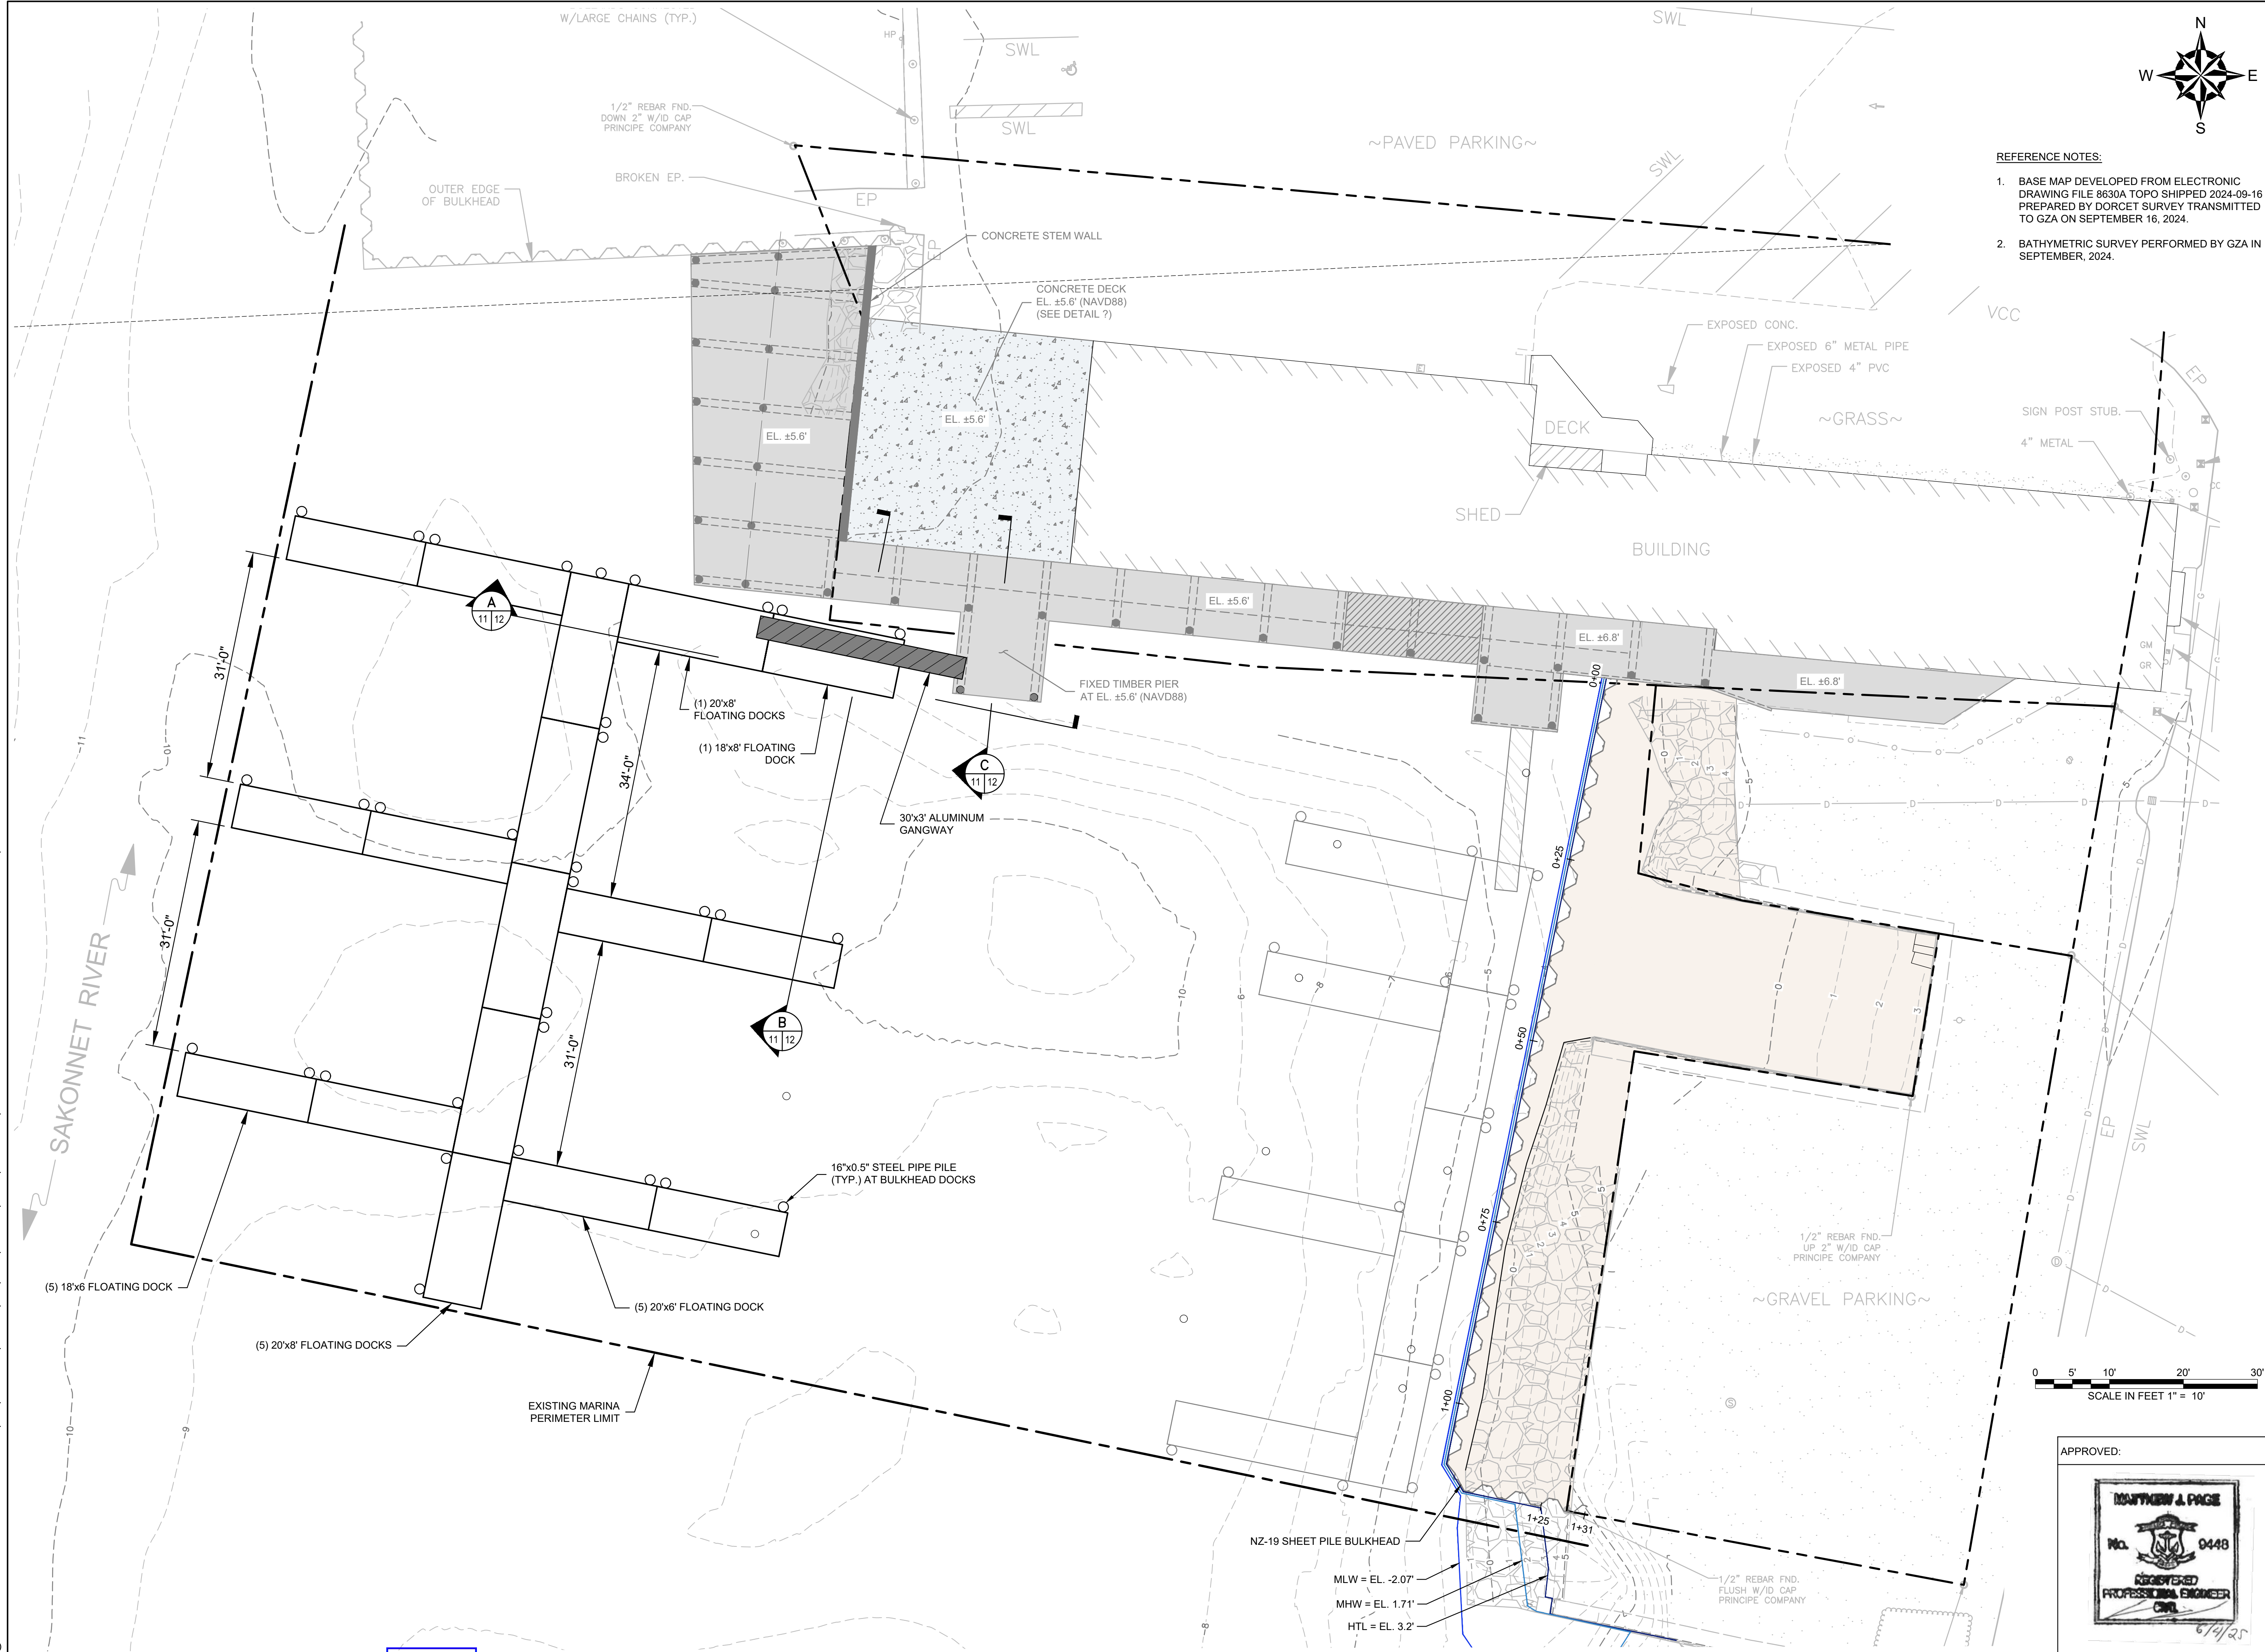

REFERENCE NOTES:

1. BASE MAP DEVELOPED FROM ELECTRONIC DRAWING FILE 8630A TOPO SHIPPED 2024-09-16 PREPARED BY DORCET SURVEY TRANSMITTED TO GZA ON SEPTEMBER 16, 2024.
2. BATHYMETRIC SURVEY PERFORMED BY GZA IN SEPTEMBER, 2024.

Known for excellence.
Built on trust

PREPARED FOR:

UNLESS SPECIFICALLY STATED BY WRITTEN AGREEMENT, THIS DRAWING IS THE SOLE PROPERTY OF GZA GEOENVIRONMENTAL, INC. (GZA). THE INFORMATION SHOWN ON THE DRAWING IS SOLELY FOR USE BY GZA'S CLIENT OR THE CLIENT'S DESIGNATED REPRESENTATIVE FOR THE SPECIFIC PROJECT AND LOCATION IDENTIFIED ON THE DRAWING. THE DRAWING SHALL NOT BE TRANSFERRED, REPRODUCED, COPIED, OR ALTERED IN ANY MANNER FOR USE AT ANY OTHER LOCATION OR FOR ANY OTHER PURPOSE WITHOUT THE PRIOR WRITTEN CONSENT OF GZA. ANY TRANSFER, REUSE, OR MODIFICATION TO THE DRAWING BY THE CLIENT OR OTHERS, WITHOUT THE PRIOR WRITTEN EXPRESS CONSENT OF GZA, WILL BE AT THE USER'S SOLE RISK AND WITHOUT ANY RISK OR LIABILITY TO GZA.

PERMITTING ONLY
NOT FOR CONSTRUCTION

REV	DESCRIPTION	DATE	BY

PROJECT NO: 35429.00
DATE: APRIL, 2025
PROJECT MGR: TWS
DESIGNED BY: JTF
DRAWN BY: GRB
CHECKED BY: TWS
REVIEWED BY: MJP
SCALE: AS NOTED
REVISION NO.

CHASE MARINA
169 RIVERSIDE DRIVE
TIVERTON, RHODE ISLAND

PROPOSED CONDITIONS PLAN
PHASE 2

DRAWING
11
SHEET NO. 11 OF 12





REPREPARED FOR:



UNLESS SPECIFICALLY STATED BY WRITTEN AGREEMENT, THIS DRAWING IS THE SOLE PROPERTY OF GZA GEOTECHNICAL INC. (GZA). THE INFORMATION SHOWN ON THE DRAWING IS SOLELY FOR USE BY GZA'S CLIENT OR THE CLIENT'S DESIGNATED REPRESENTATIVE FOR THE PROJECT AND NO OTHER INFORMATION SHOWN IN THE DRAWING, THE DRAWING SHALL NOT BE TRANSFERRED, REUSED, COPIED, OR ALTERED IN ANY MANNER FOR USE AT ANY OTHER LOCATION OR FOR ANY OTHER PURPOSE WITHOUT THE PRIOR WRITTEN CONSENT OF GZA. ANY TRANSFER, REUSE, OR MODIFICATION TO THE DRAWING BY ANY CLIENT OR ANY OTHER PARTY WITHOUT WRITTEN EXPRESS CONSENT OF GZA, WILL BE AT THE USER'S SOLE RISK AND WITHOUT ANY RISK OR LIABILITY TO GZA.

60% DESIGN DRAWINGS
NOT FOR CONSTRUCTION

REV	DESCRIPTION	DATE	BY

PROJECT NO:	35429.00
DATE:	JUNE, 2025
PROJECT MGR:	TWS
DESIGNED BY:	JTF
DRAWN BY:	GRB
CHECKED BY:	TWS
REVIEWED BY:	MJP
SCALE:	AS NOTED
REVISION NO.	

CHASE MARINA
169 RIVERSIDE DRIVE
TIVERTON, RHODE ISLAND

PROPOSED CONDITIONS PLAN - PHASE 2 AND FINAL CONDITIONS / PUBLIC ACCESS PLAN

DRAWING

13