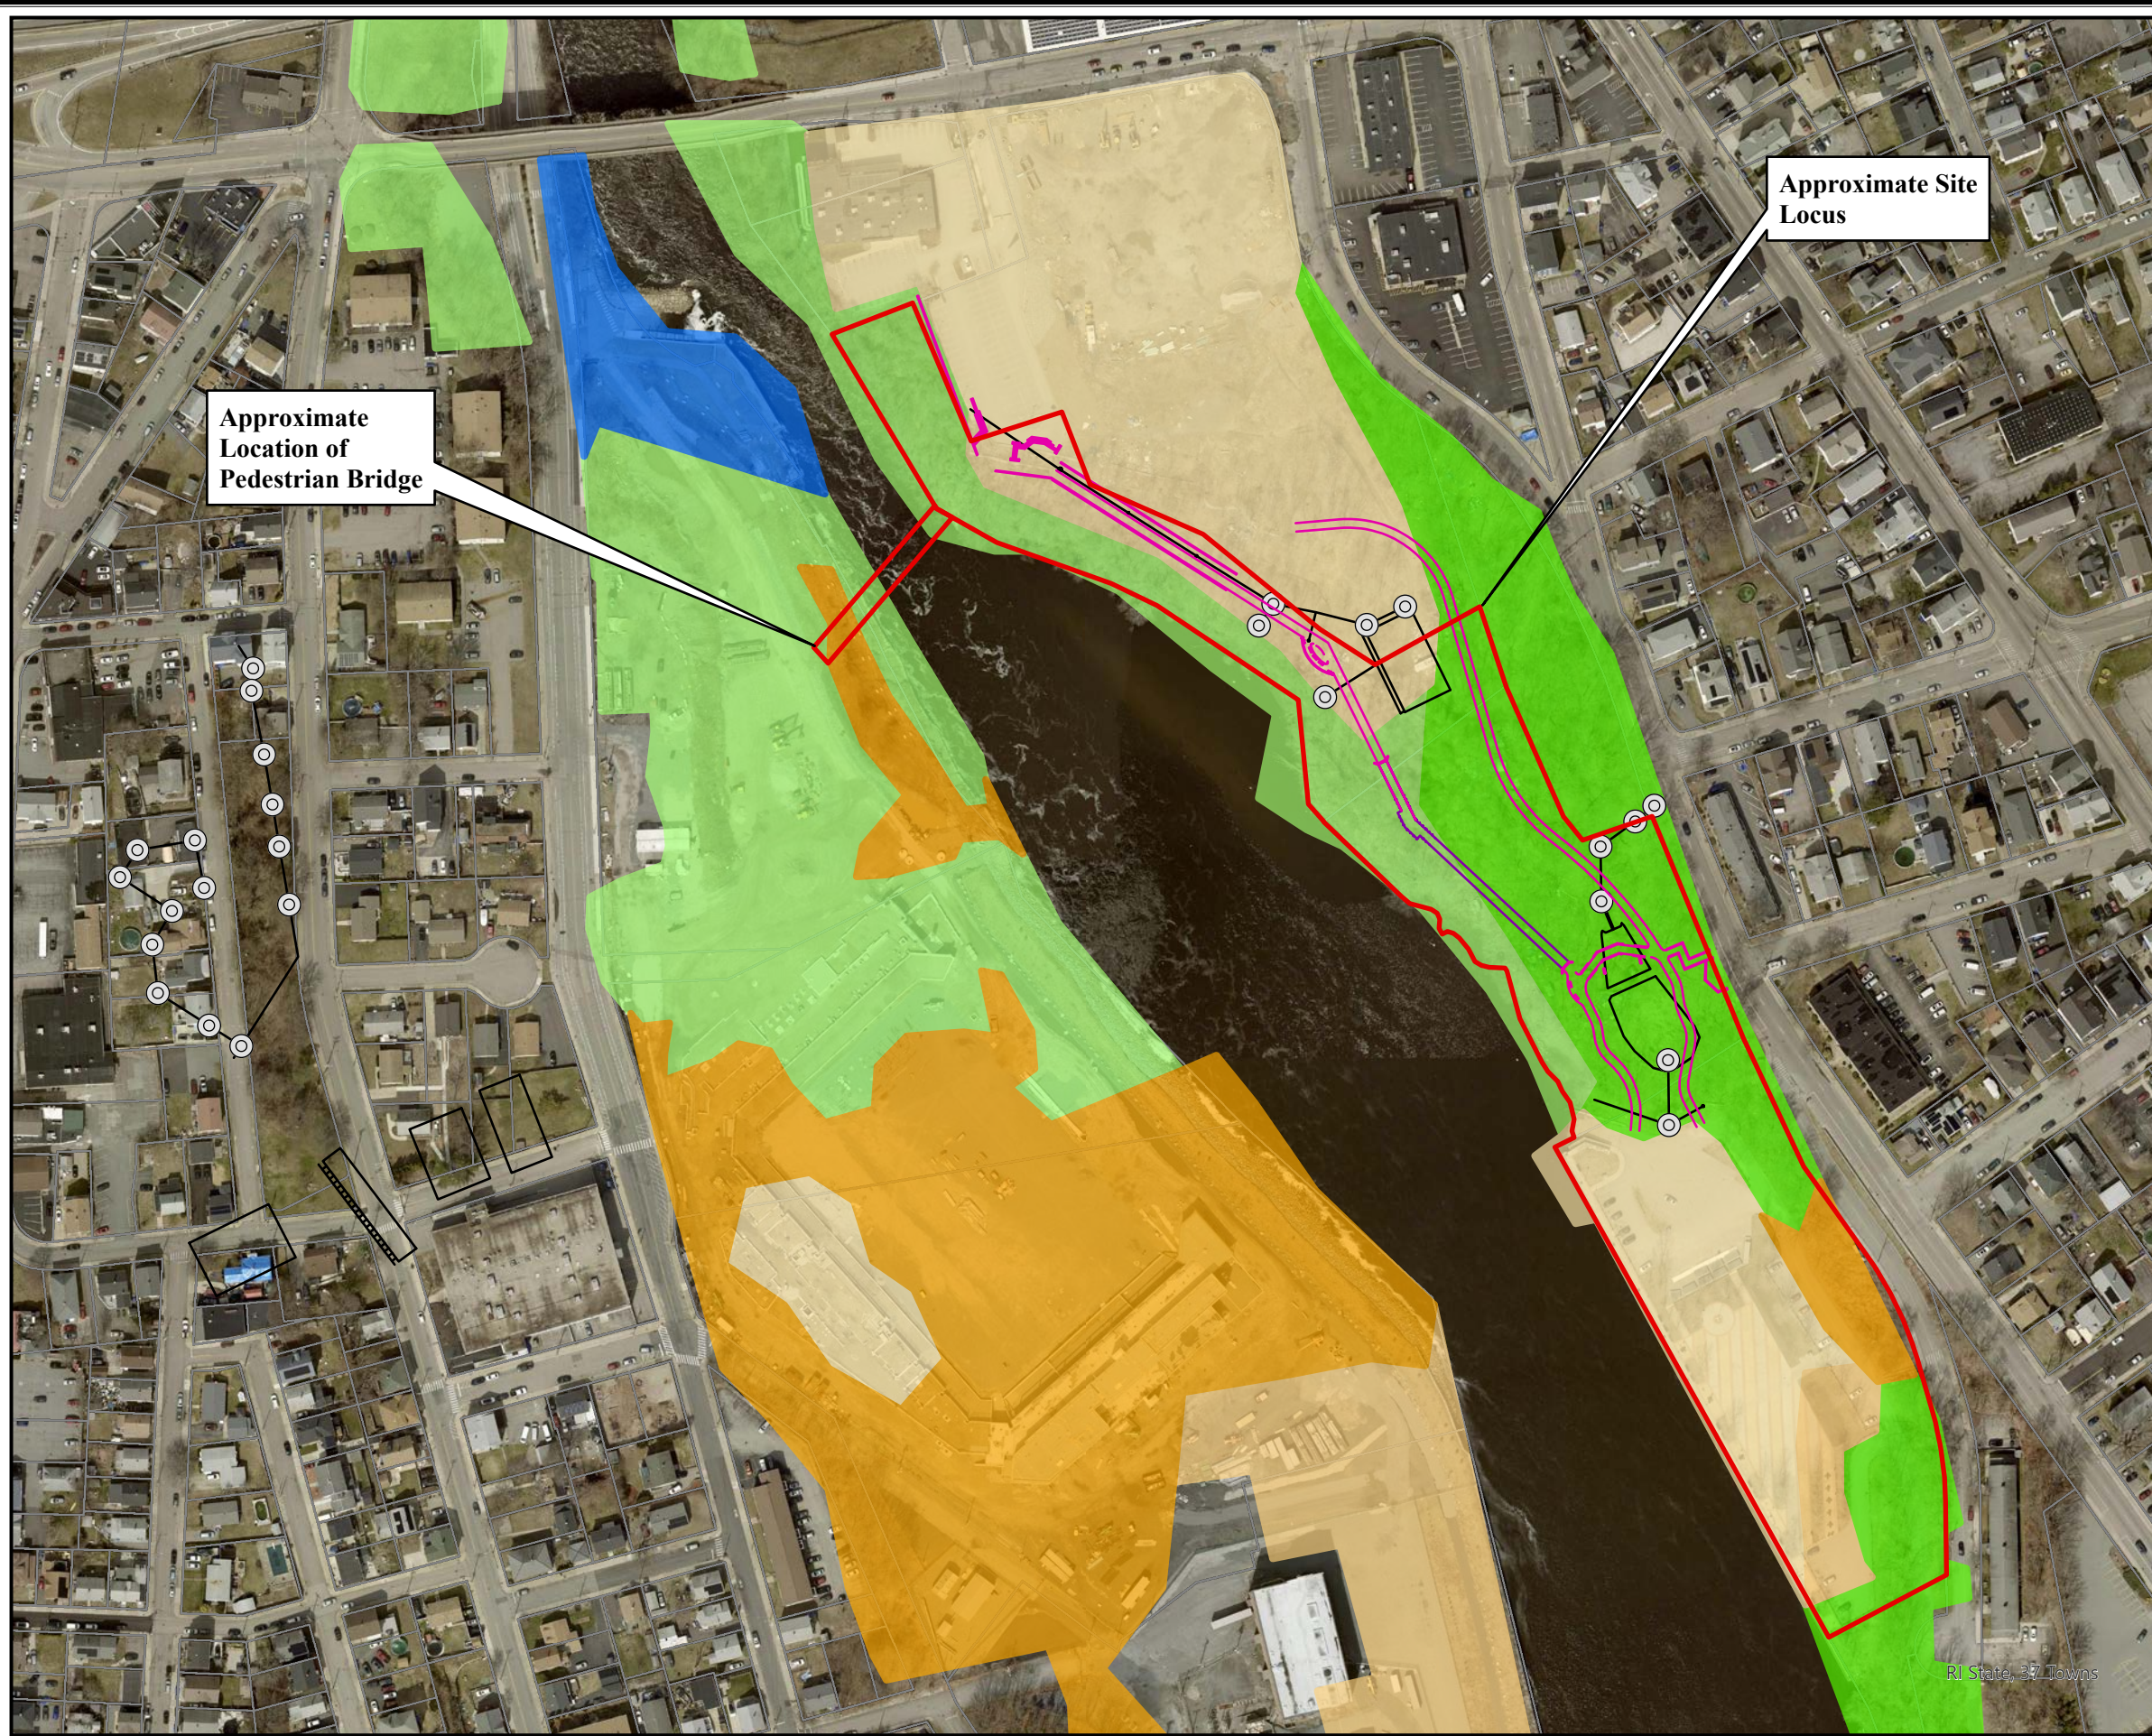


Figure 3a
Metro Bay SAMP Map
Tidewater Landing Phase 1B
Pawtucket, RI



Approximate Location of Pedestrian Bridge

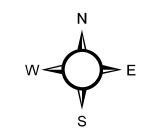
Approximate Site Locus

Legend

- Riverwalk Linework
- Boardwalk Linework
- Proposed Drainage Pipes
- ⊙ Proposed Stormwater Structures

Priority Lands Metro Bay SAMP

- C2
- C3
- R1
- R2
- R3
- S3



0 200 400 Feet

1 Inch = 200 feet

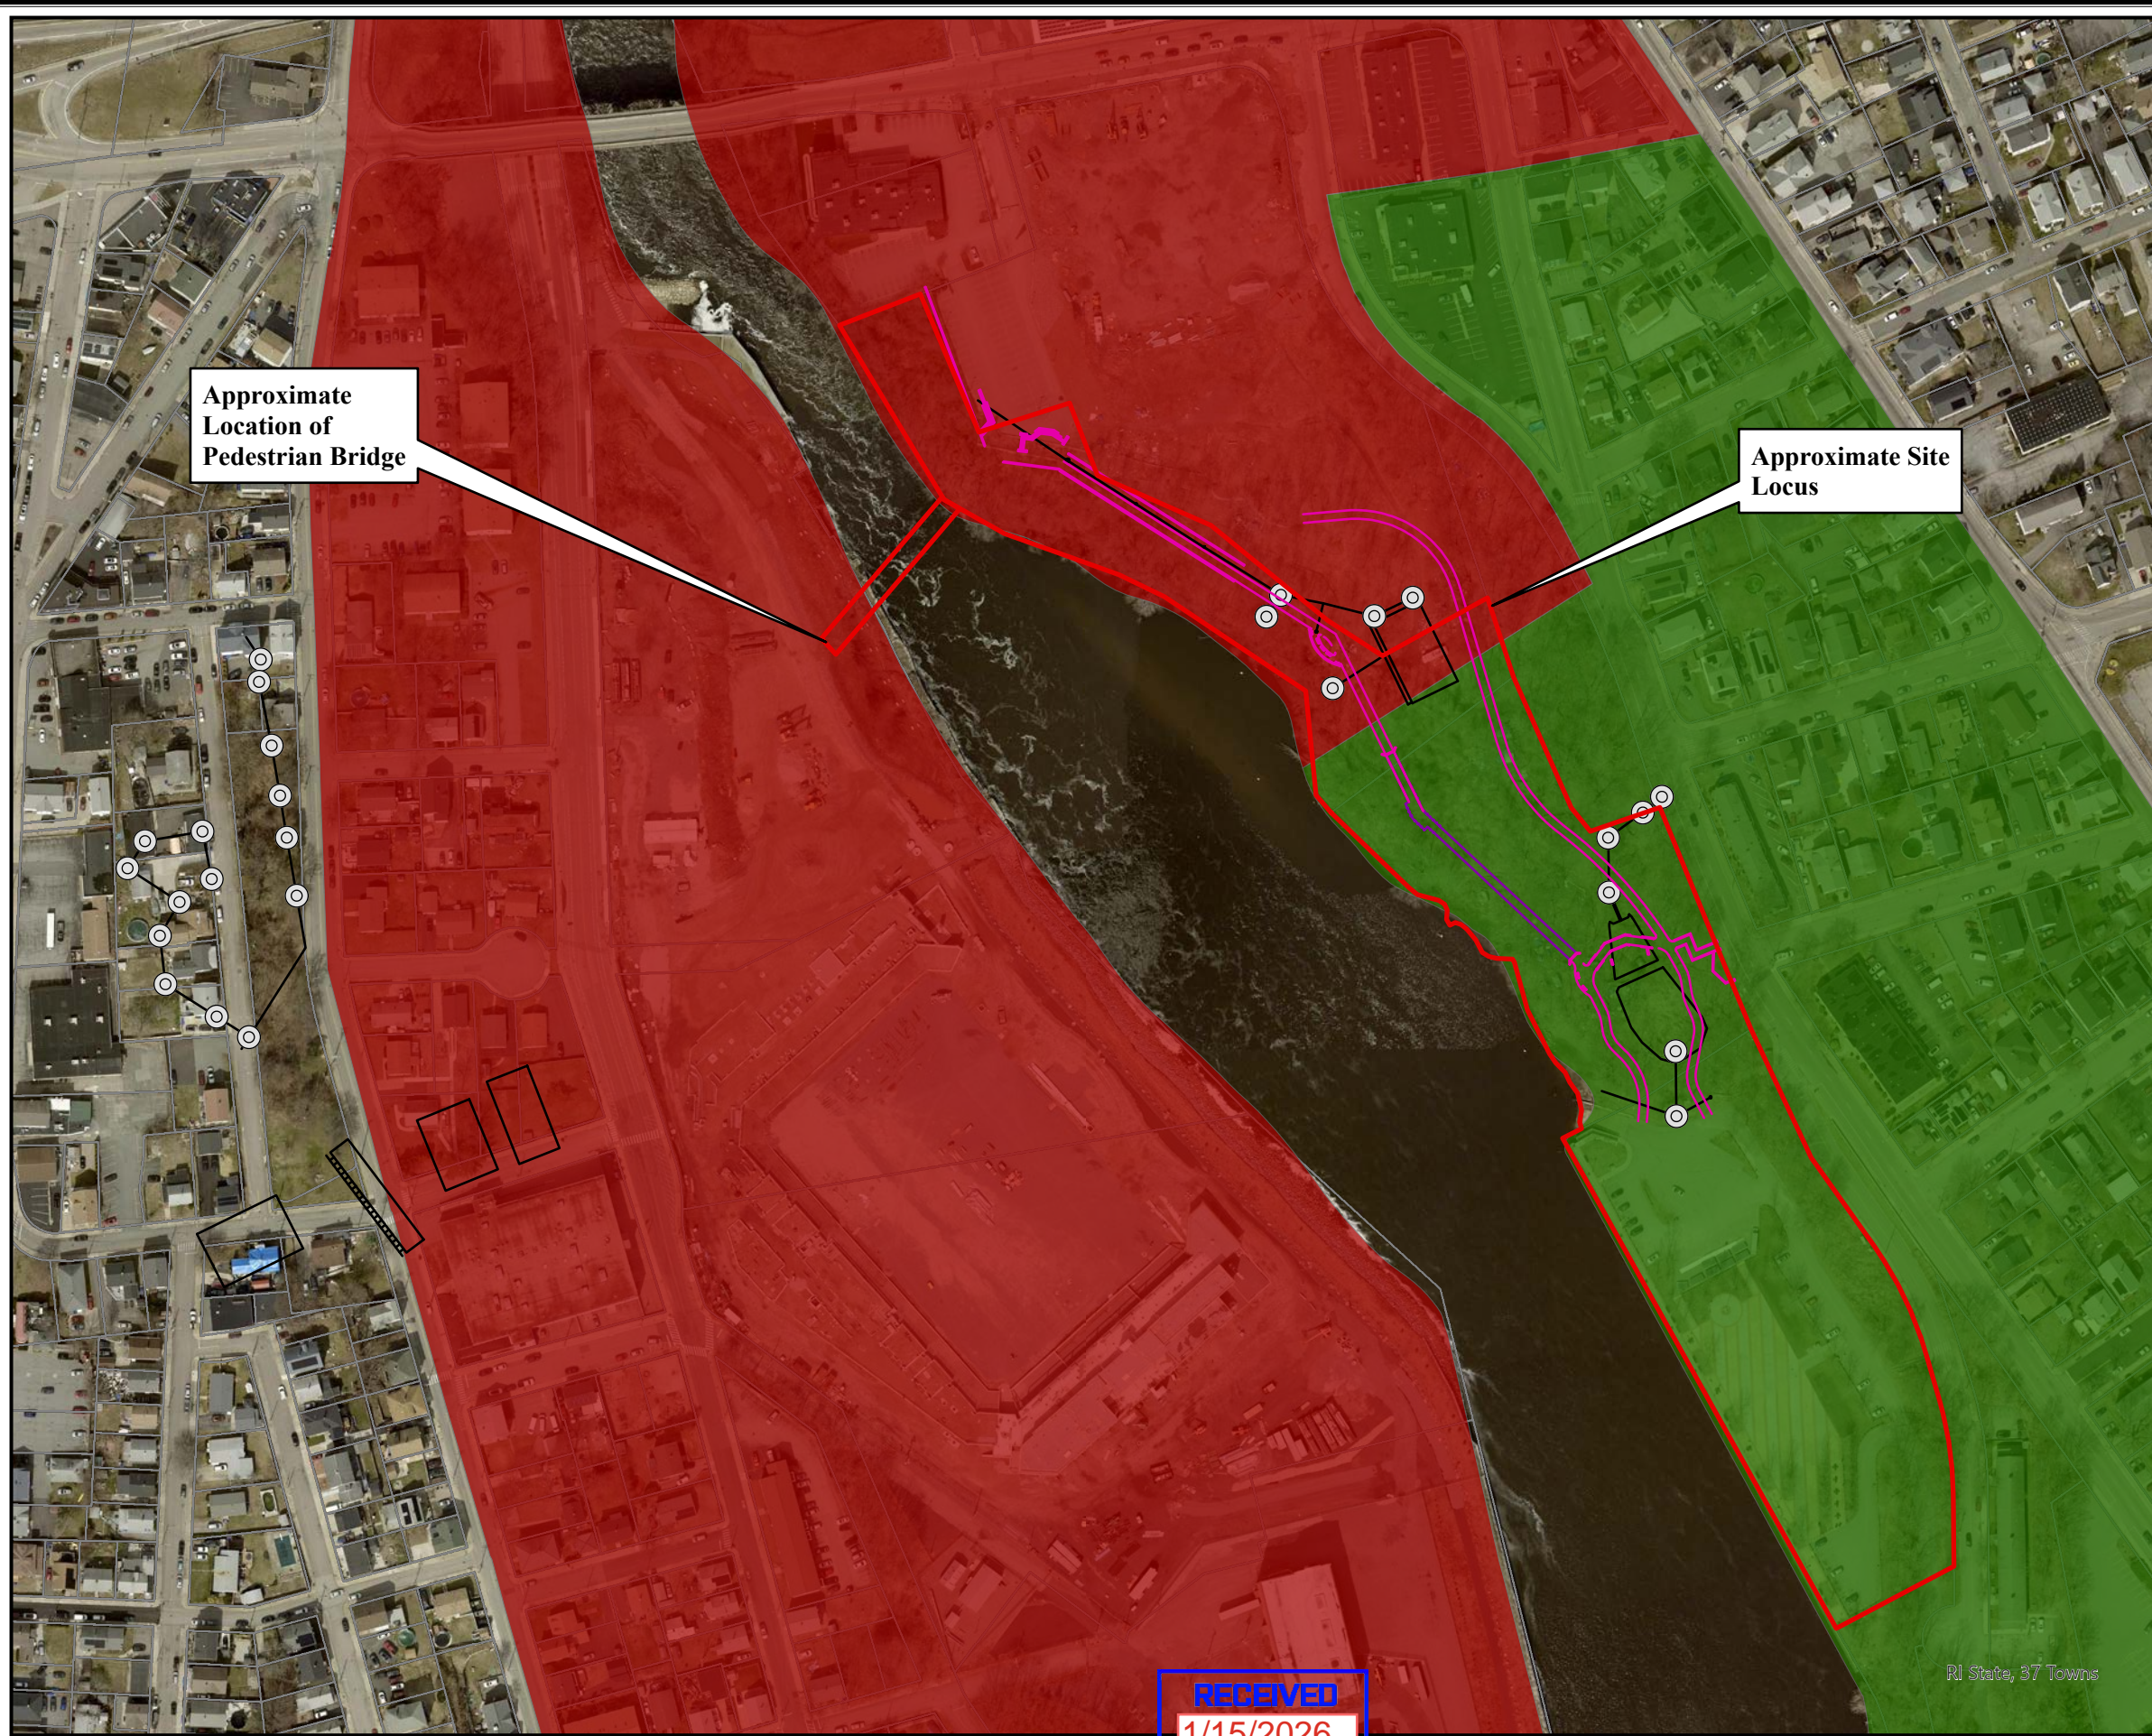


Data Source: RIGIS Color Ortho Imagery (2024), National Wetlands Inventory (2021), FEMA National Flood Hazard Layer (2014), Natural Heritage Areas (2023)







RI State, 37 Towns

Figure 3b
Urban Coastal Greenway
Tidewater Landing Phase 1B
Pawtucket, RI

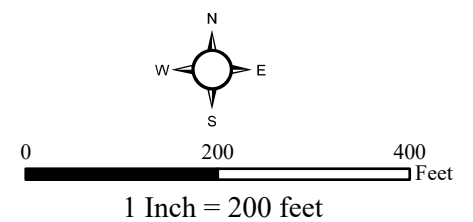


Legend

-  Riverwalk Linework
-  Boardwalk Linework
-  Proposed Drainage Pipes
-  Proposed Stormwater Structures

Urban Coastal Greenway

-  Area of Particular Concern
-  Development Zone




Data Source: RIGIS Color Ortho Imagery (2024), National Wetlands Inventory (2021), FEMA National Flood Hazard Layer (2014), Natural Heritage Areas (2023)



RECEIVED
1/15/2026
COASTAL RESOURCES
MANAGEMENT COUNCIL

RI State, 37 Towns

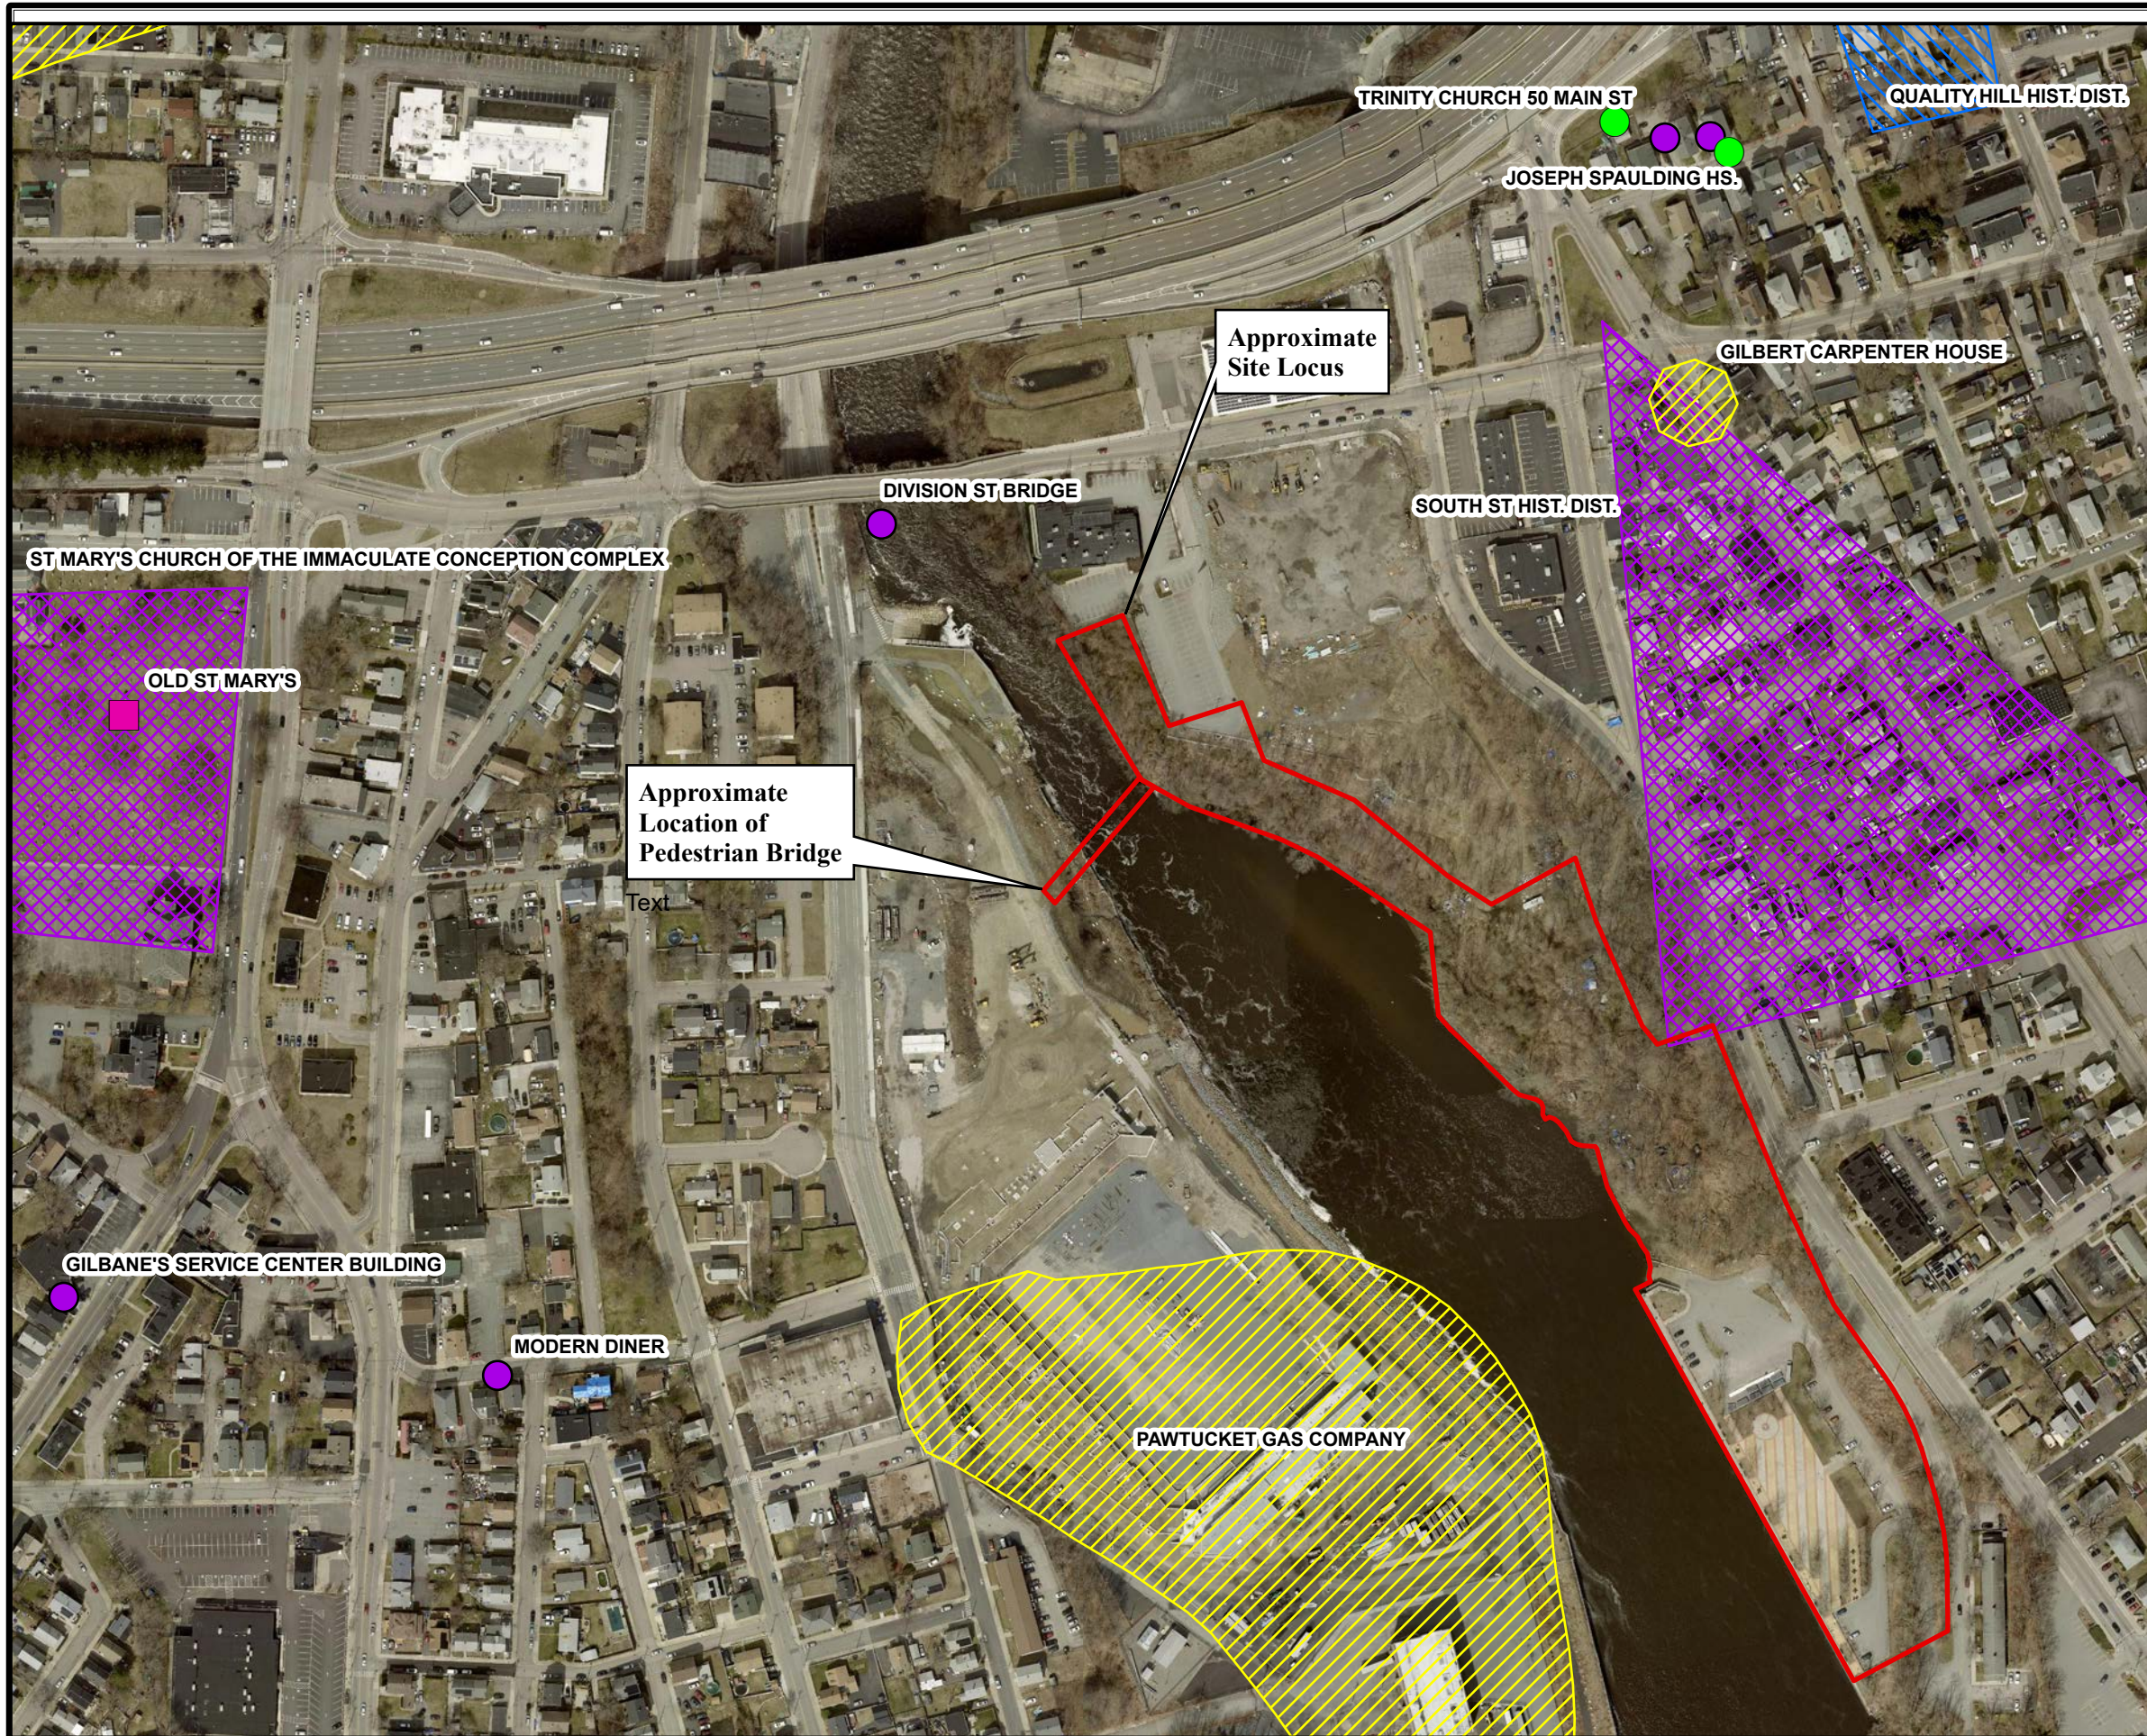
Figure 5
Environmental Resources Map
Tidewater Landing Phase 1B
Pawtucket, RI



Historical Resources Legend


- RIGIS Historical Cemeteries
- RIGIS Historic Sites
- RIGIS Historic Candidate Sites
- RIGIS Historic Districts
- NPS Historic Sites
- NPS Historic Areas

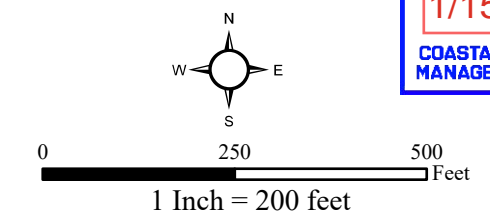RECEIVED
1/15/2026
 COASTAL RESOURCES
 MANAGEMENT COUNCIL



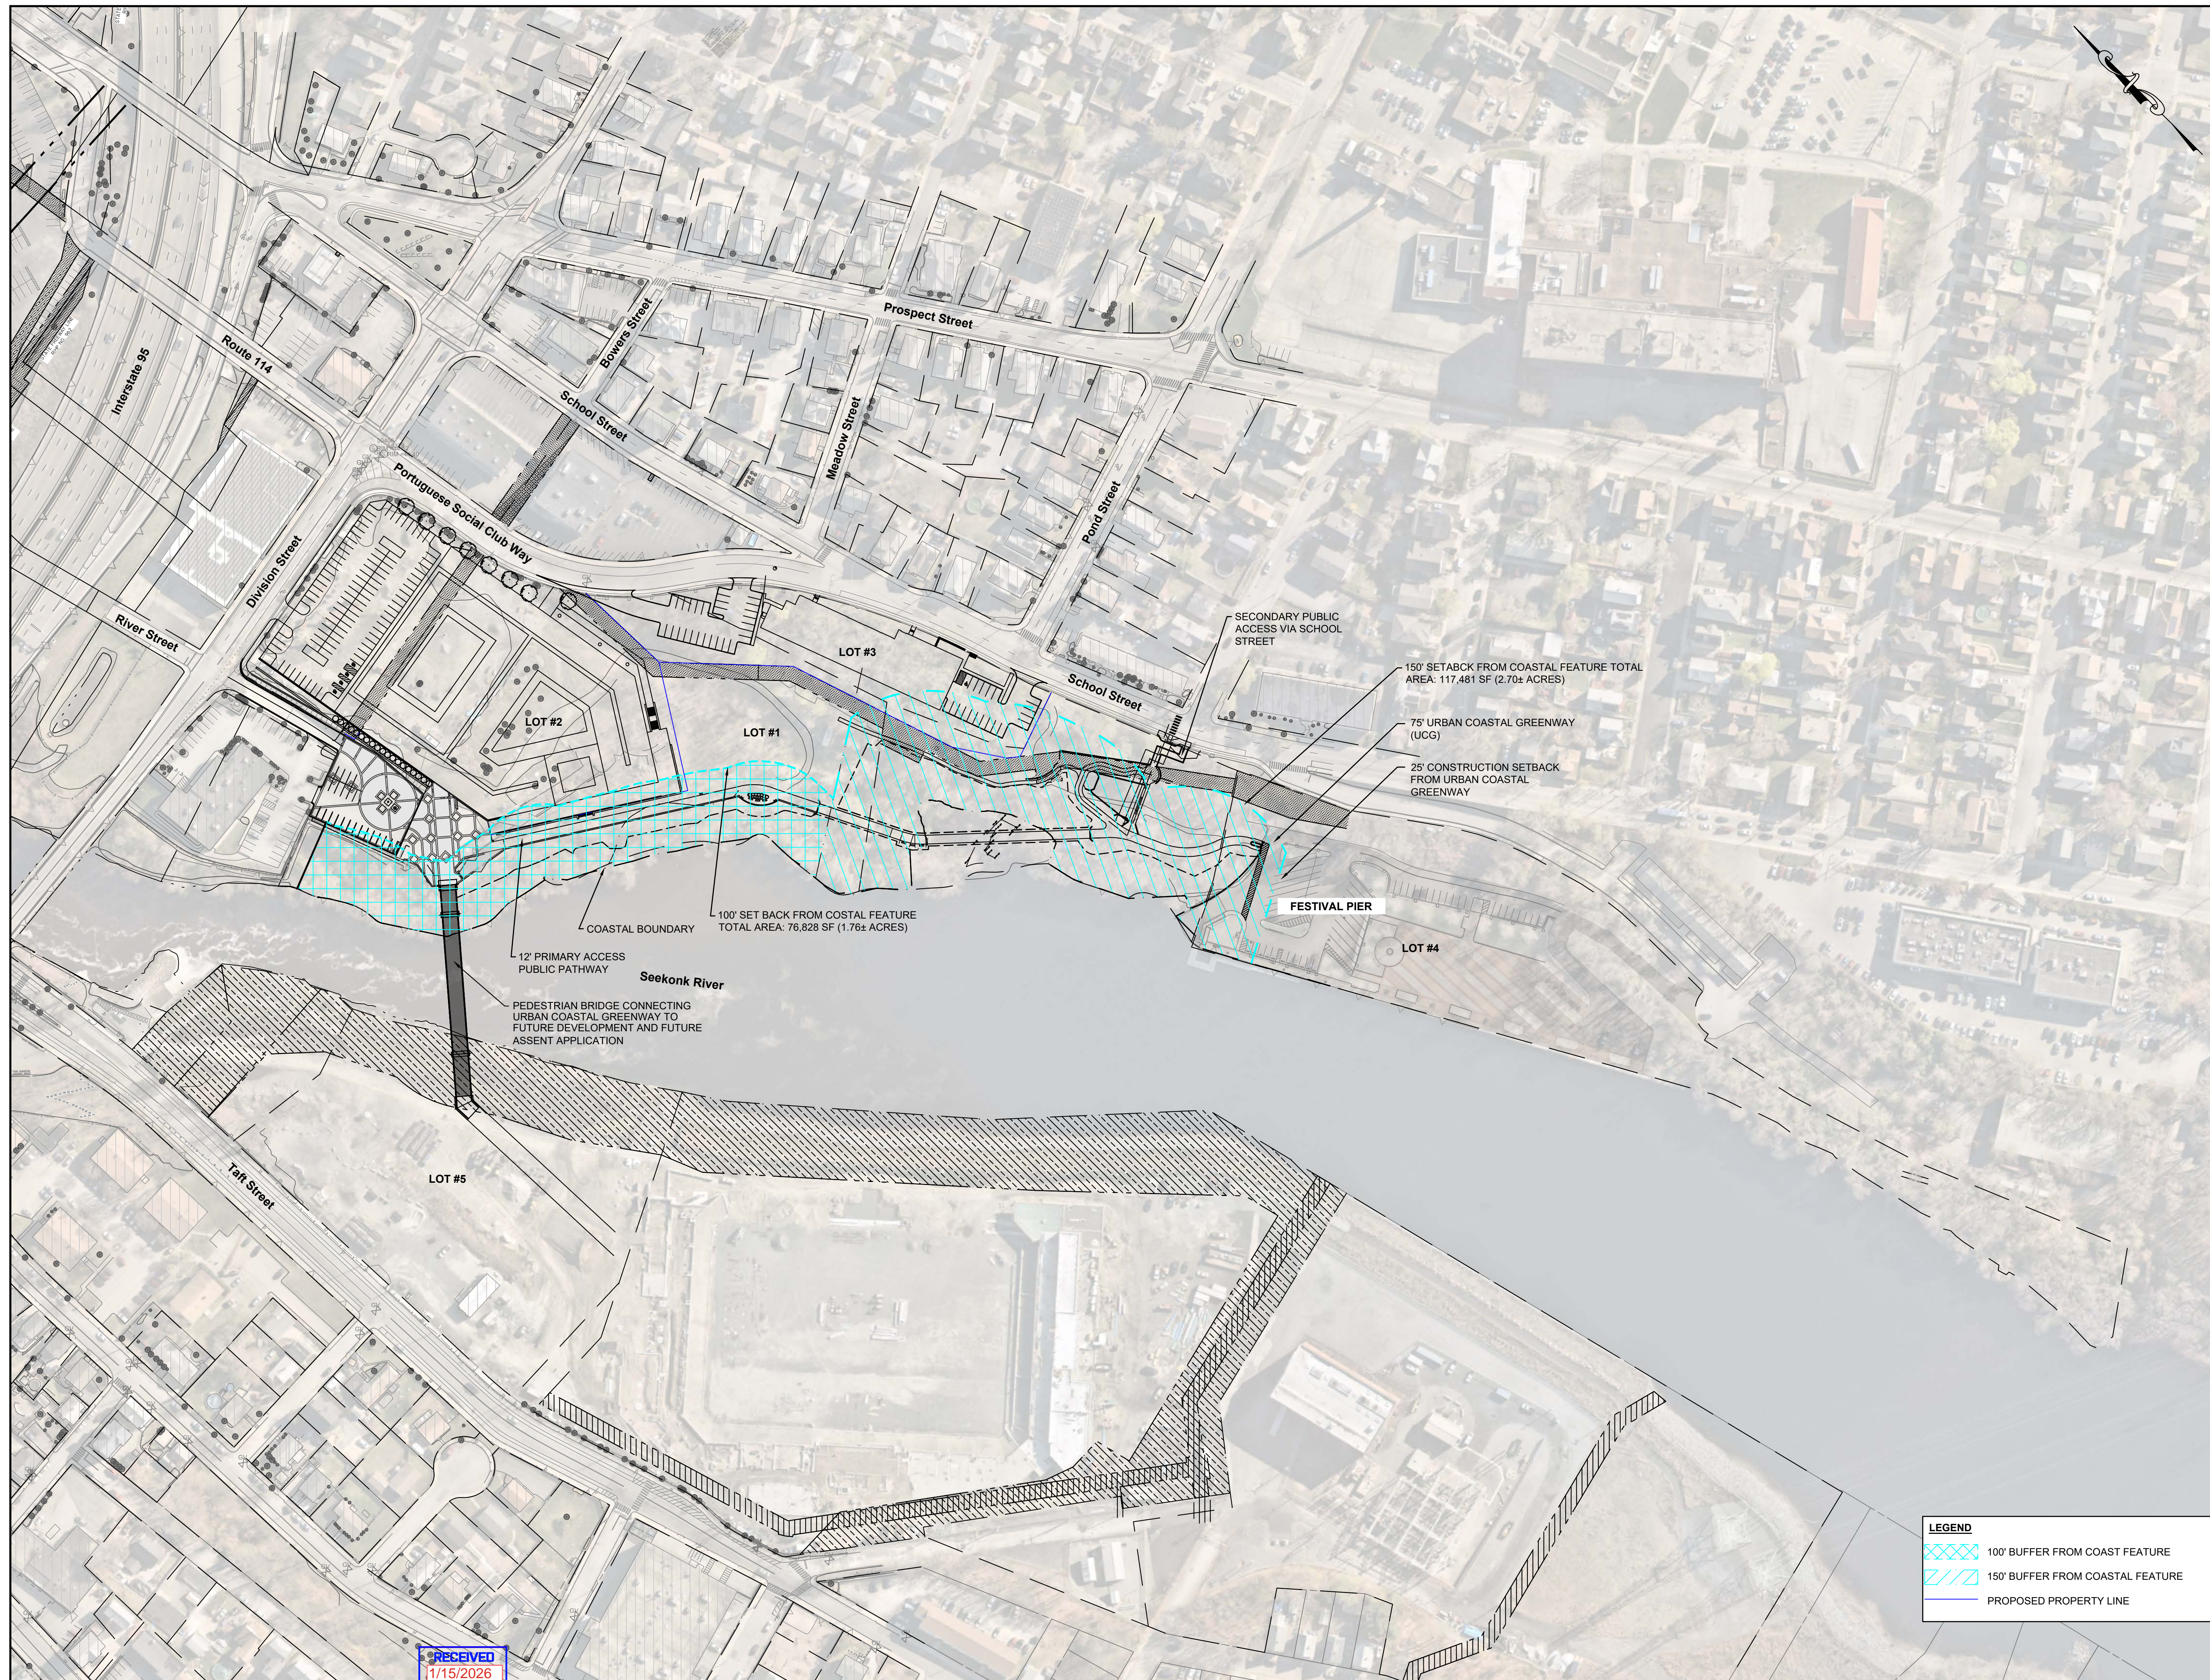Data Source: RIGIS Ortho Imagery (2024), Historic Sites (2023), Historic Cemeteries (2023), Historic Districts (2023), Historic Candidate Sites (2023).









PROJECT
**Tidewater Landing
 Phase 1B
 Riverwalk East**
 Pawtucket, RI

TITLE
**Urban Coastal Greenway
 Required Buffer Areas**

NO.	REVISIONS	DATE

DRAWN BY: AD
 DESIGNED BY: BB
 CHECKED BY: KA
 ISSUE DATE: XX/XX/25
 BETA JOB NO.: 11433

SCALE

 SCALE IN FEET: 1"=100'

LEGEND
 100' BUFFER FROM COAST FEATURE
 150' BUFFER FROM COASTAL FEATURE
 PROPOSED PROPERTY LINE

UNLESS OTHERWISE NOTED OR CHANGED BY REPRODUCTION
For Review Only
 SHEET NO. **FIGURE -7**

